




R\7	DATE	COMMENTS

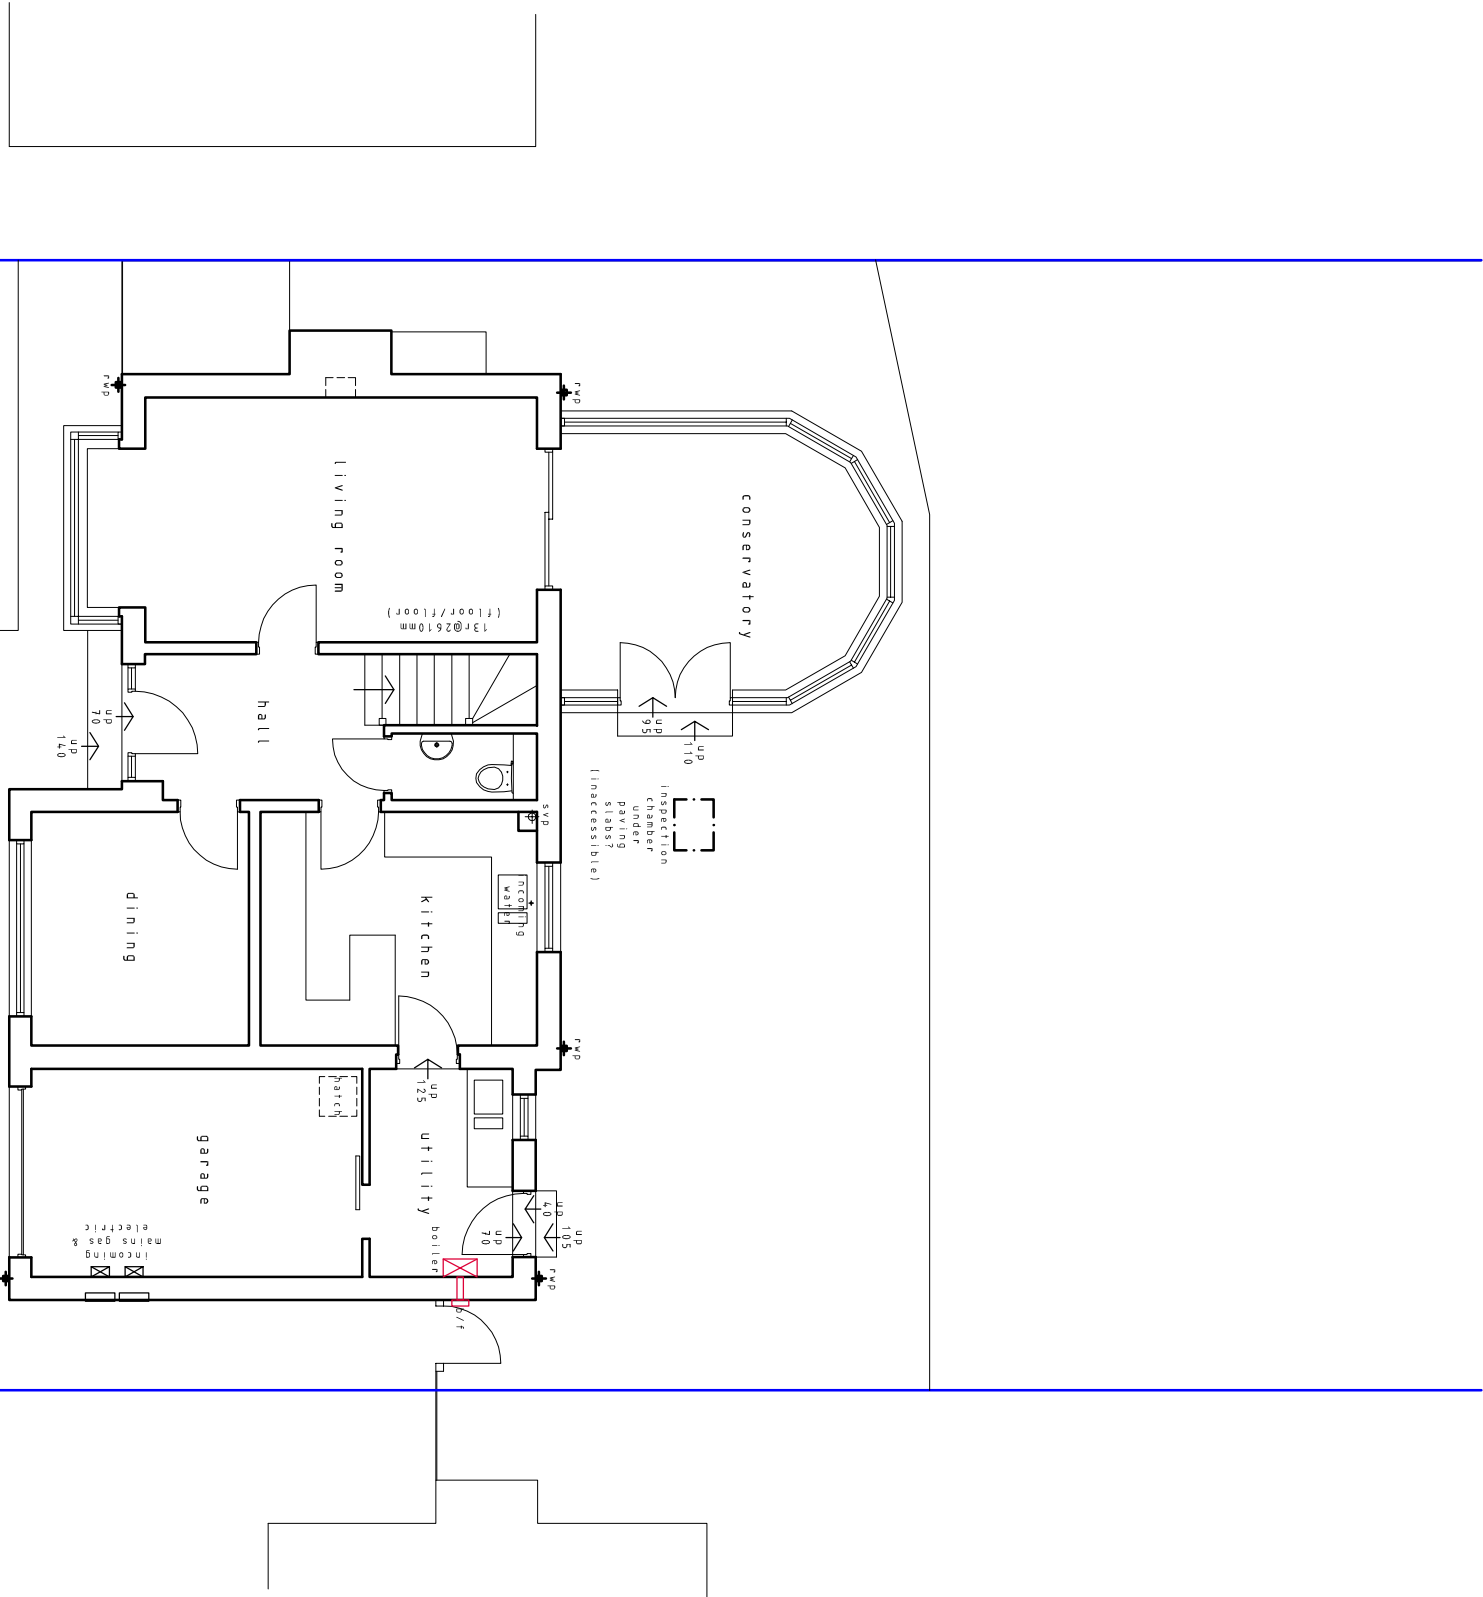


Ground Floor

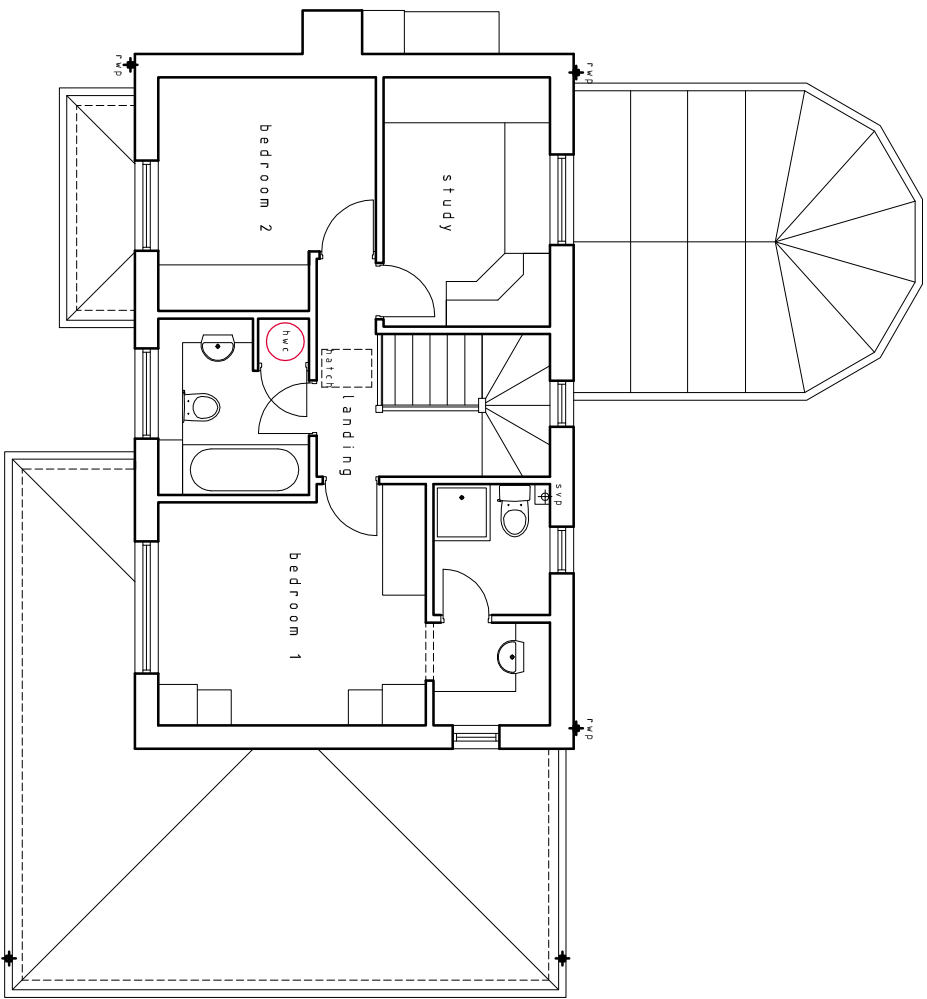


First Floor

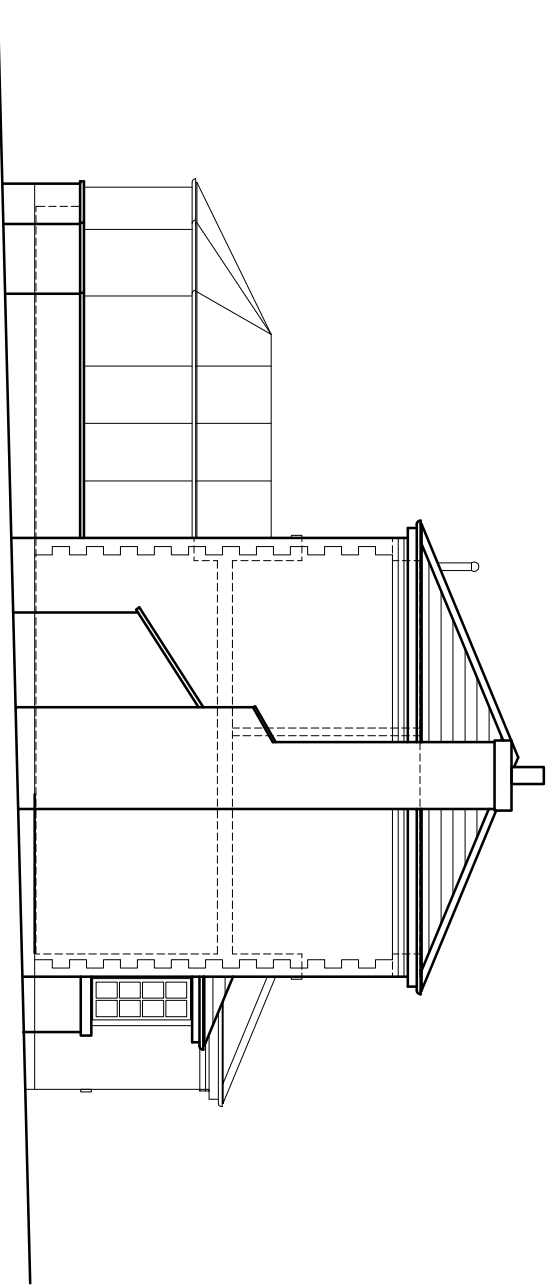


Side Elevation

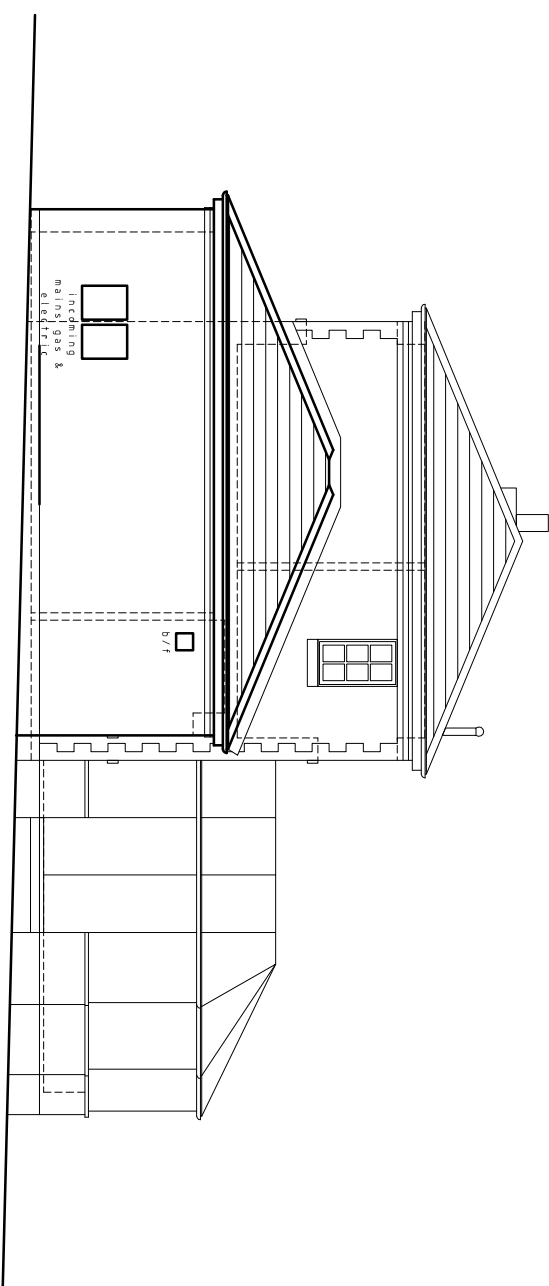

Side Elevation

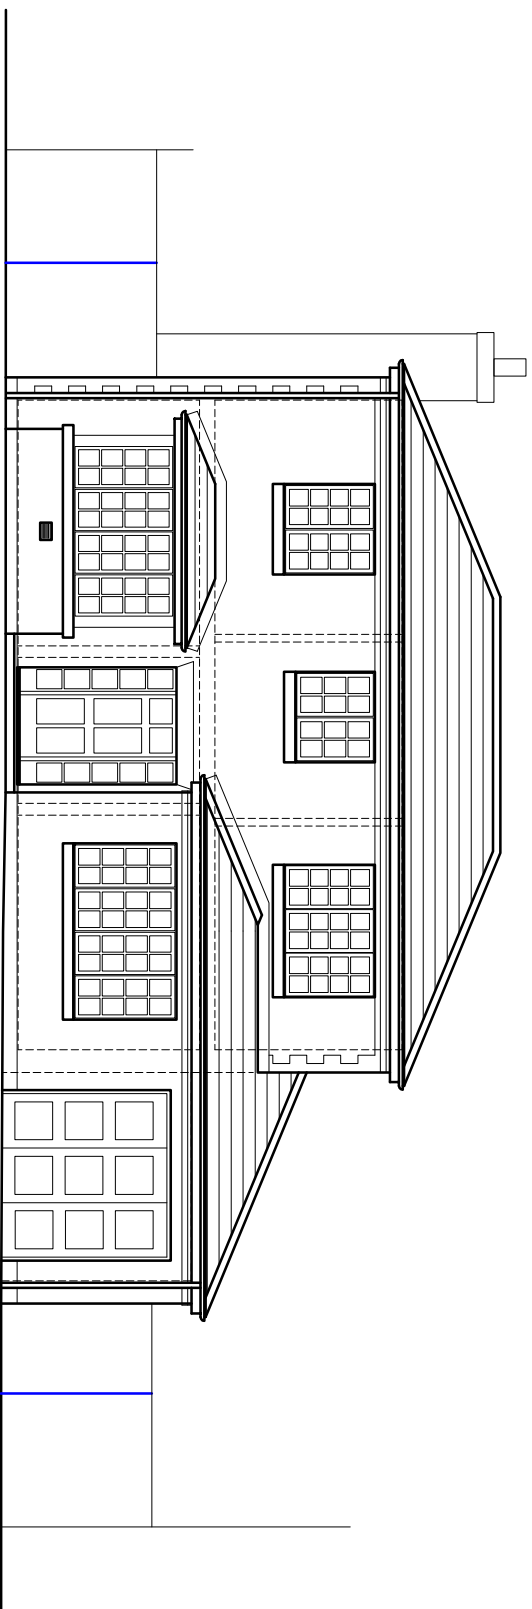

Front Elevation

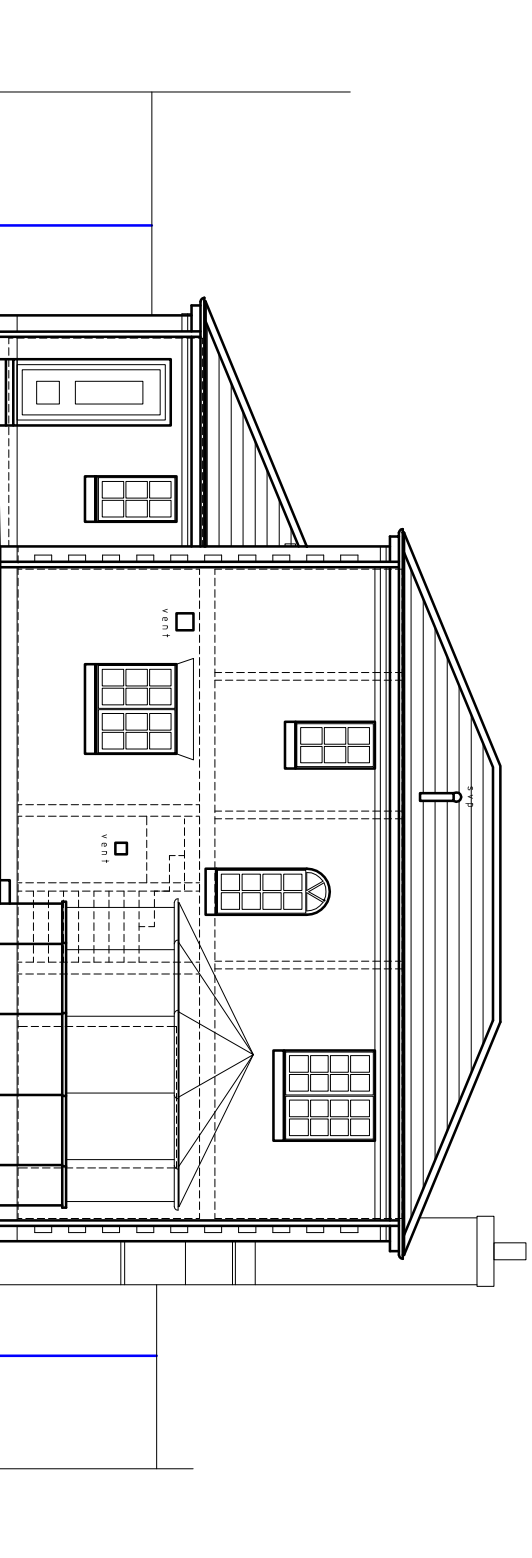

Rear Elevation

EXISTING PLANS, ELEVATIONS
AND SECTIONS

PROPOSED ALTERATIONS
27 BROOMBANK
WHITEHAVEN
MR & MRS J PARR

drawn by: 16.08.01 CW
scale: 1:100 @A1 date: MAR 2016

www.wkdesignarchitects.co.uk 3 Carolyn Wilkerson 0773 339 572
studio@wkdesignarchitects.co.uk 3 Paul Kitchen 07968 094 847
Registered Office: 43 The Mount, Rapcaille, Cockermouth, Cumbria, CA13 0JZ

