




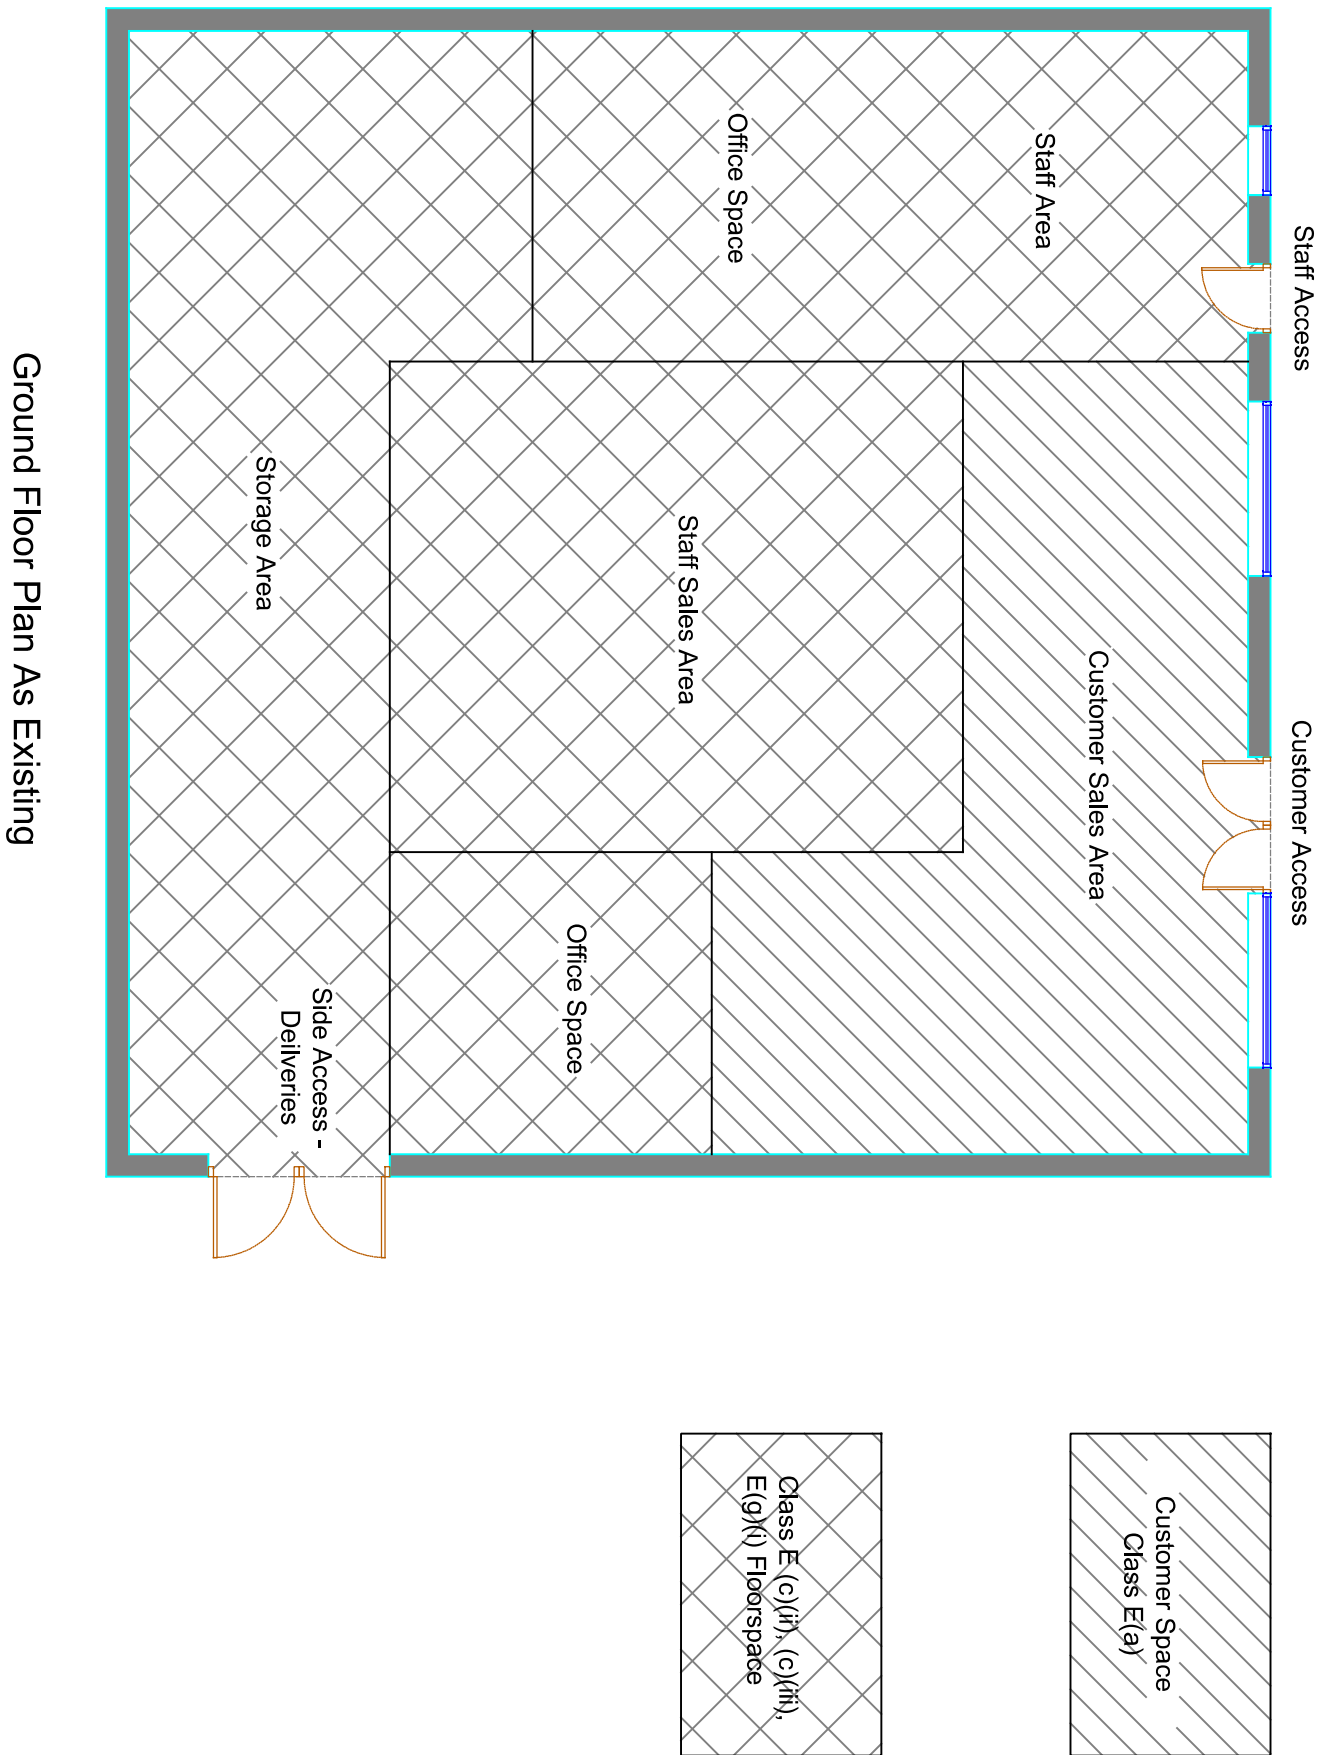

Ground Floor Plan As Existing

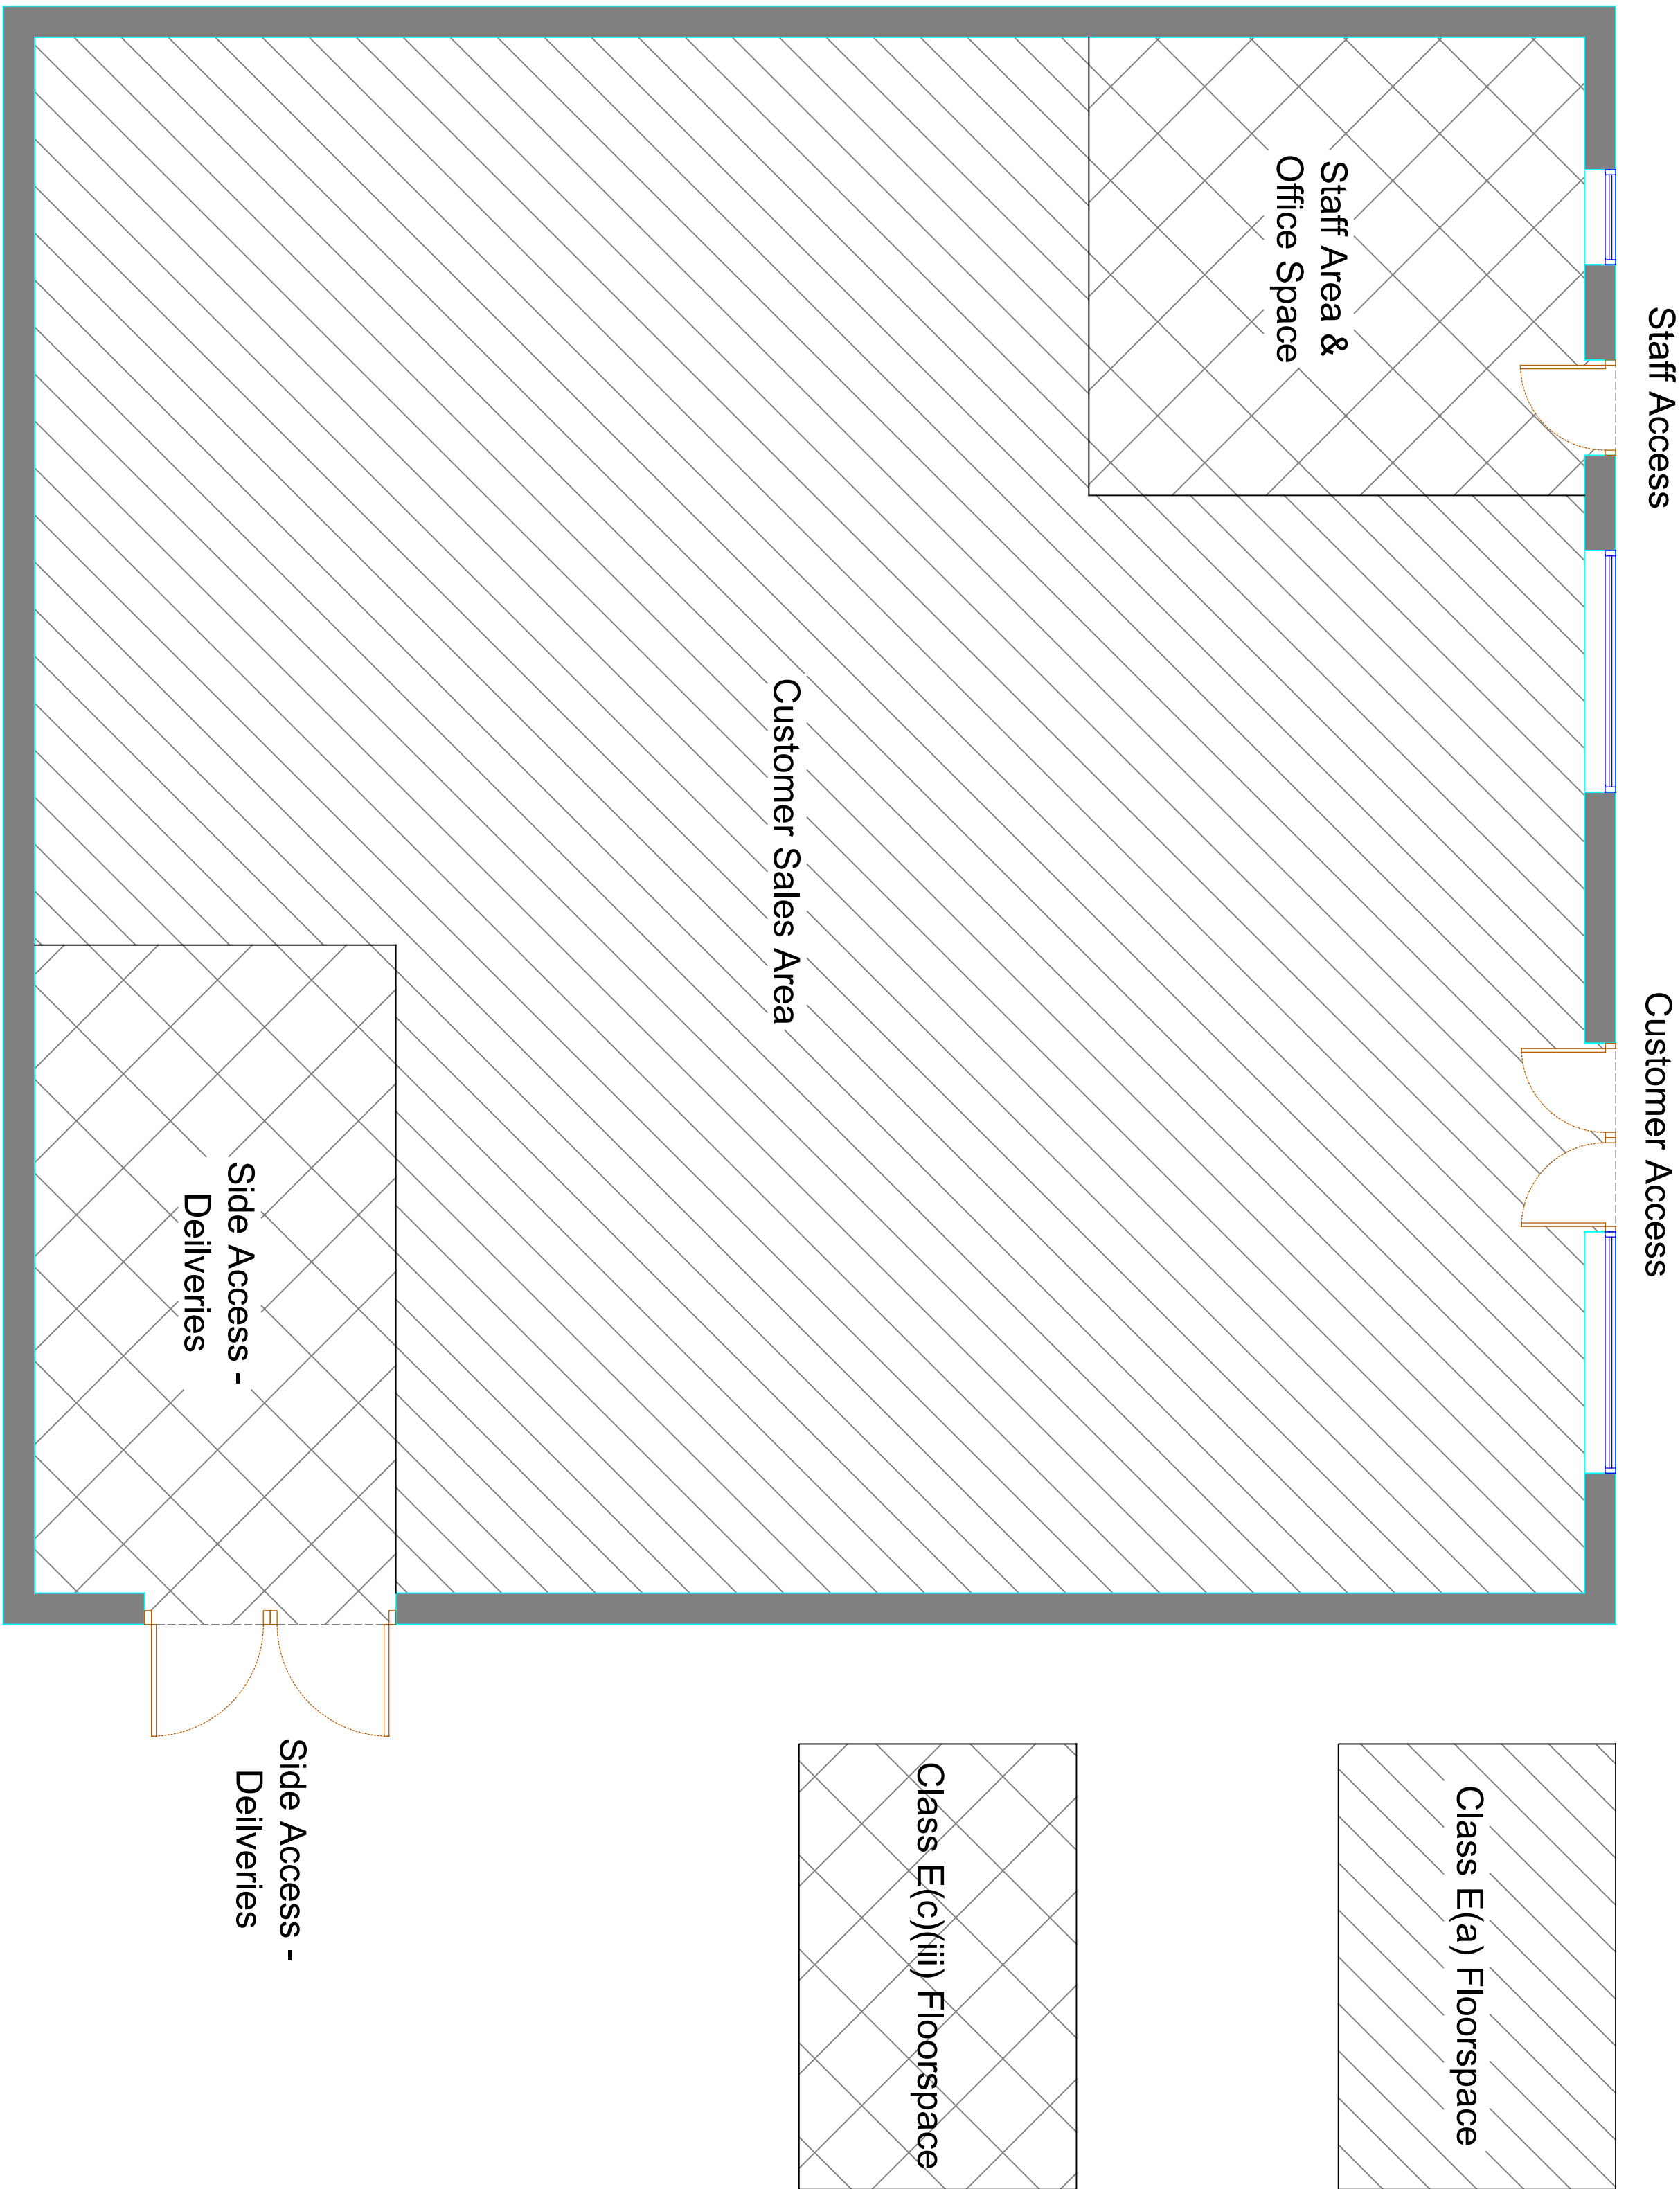

Ground Floor Plan As Proposed

 

Rev	Description	Date
Project		
CHANGE OF USE FROM THE EXISTING WORKS FOR YOU PREMISES (USE CLASS E) TO A CONVENIENCE STORE (USE CLASS E) AT THE HOME TO WORK SITE - ENNERDALE ROAD, CLEATOR MOOR, CA25 5LD.		

Client					
MR THAPESAN POSARASA					
Contract No.	Dwg. No.	Revision	Scale	1:50 & 1:100	@ A1
	2		By	MCC	Date
			Chkd		NOV 2025

Drawing Title
EXISTING & PROPOSED FLOOR PLANS

MAT DESIGN LIMITED
Town Planning & Building Control
Consultants

17 BROOKSIDE AVE
ECCLESTON
ST. HELENS
WA10 4RN

Telephone:07850203448
E-mail:miketa@blueyonder.co.uk