



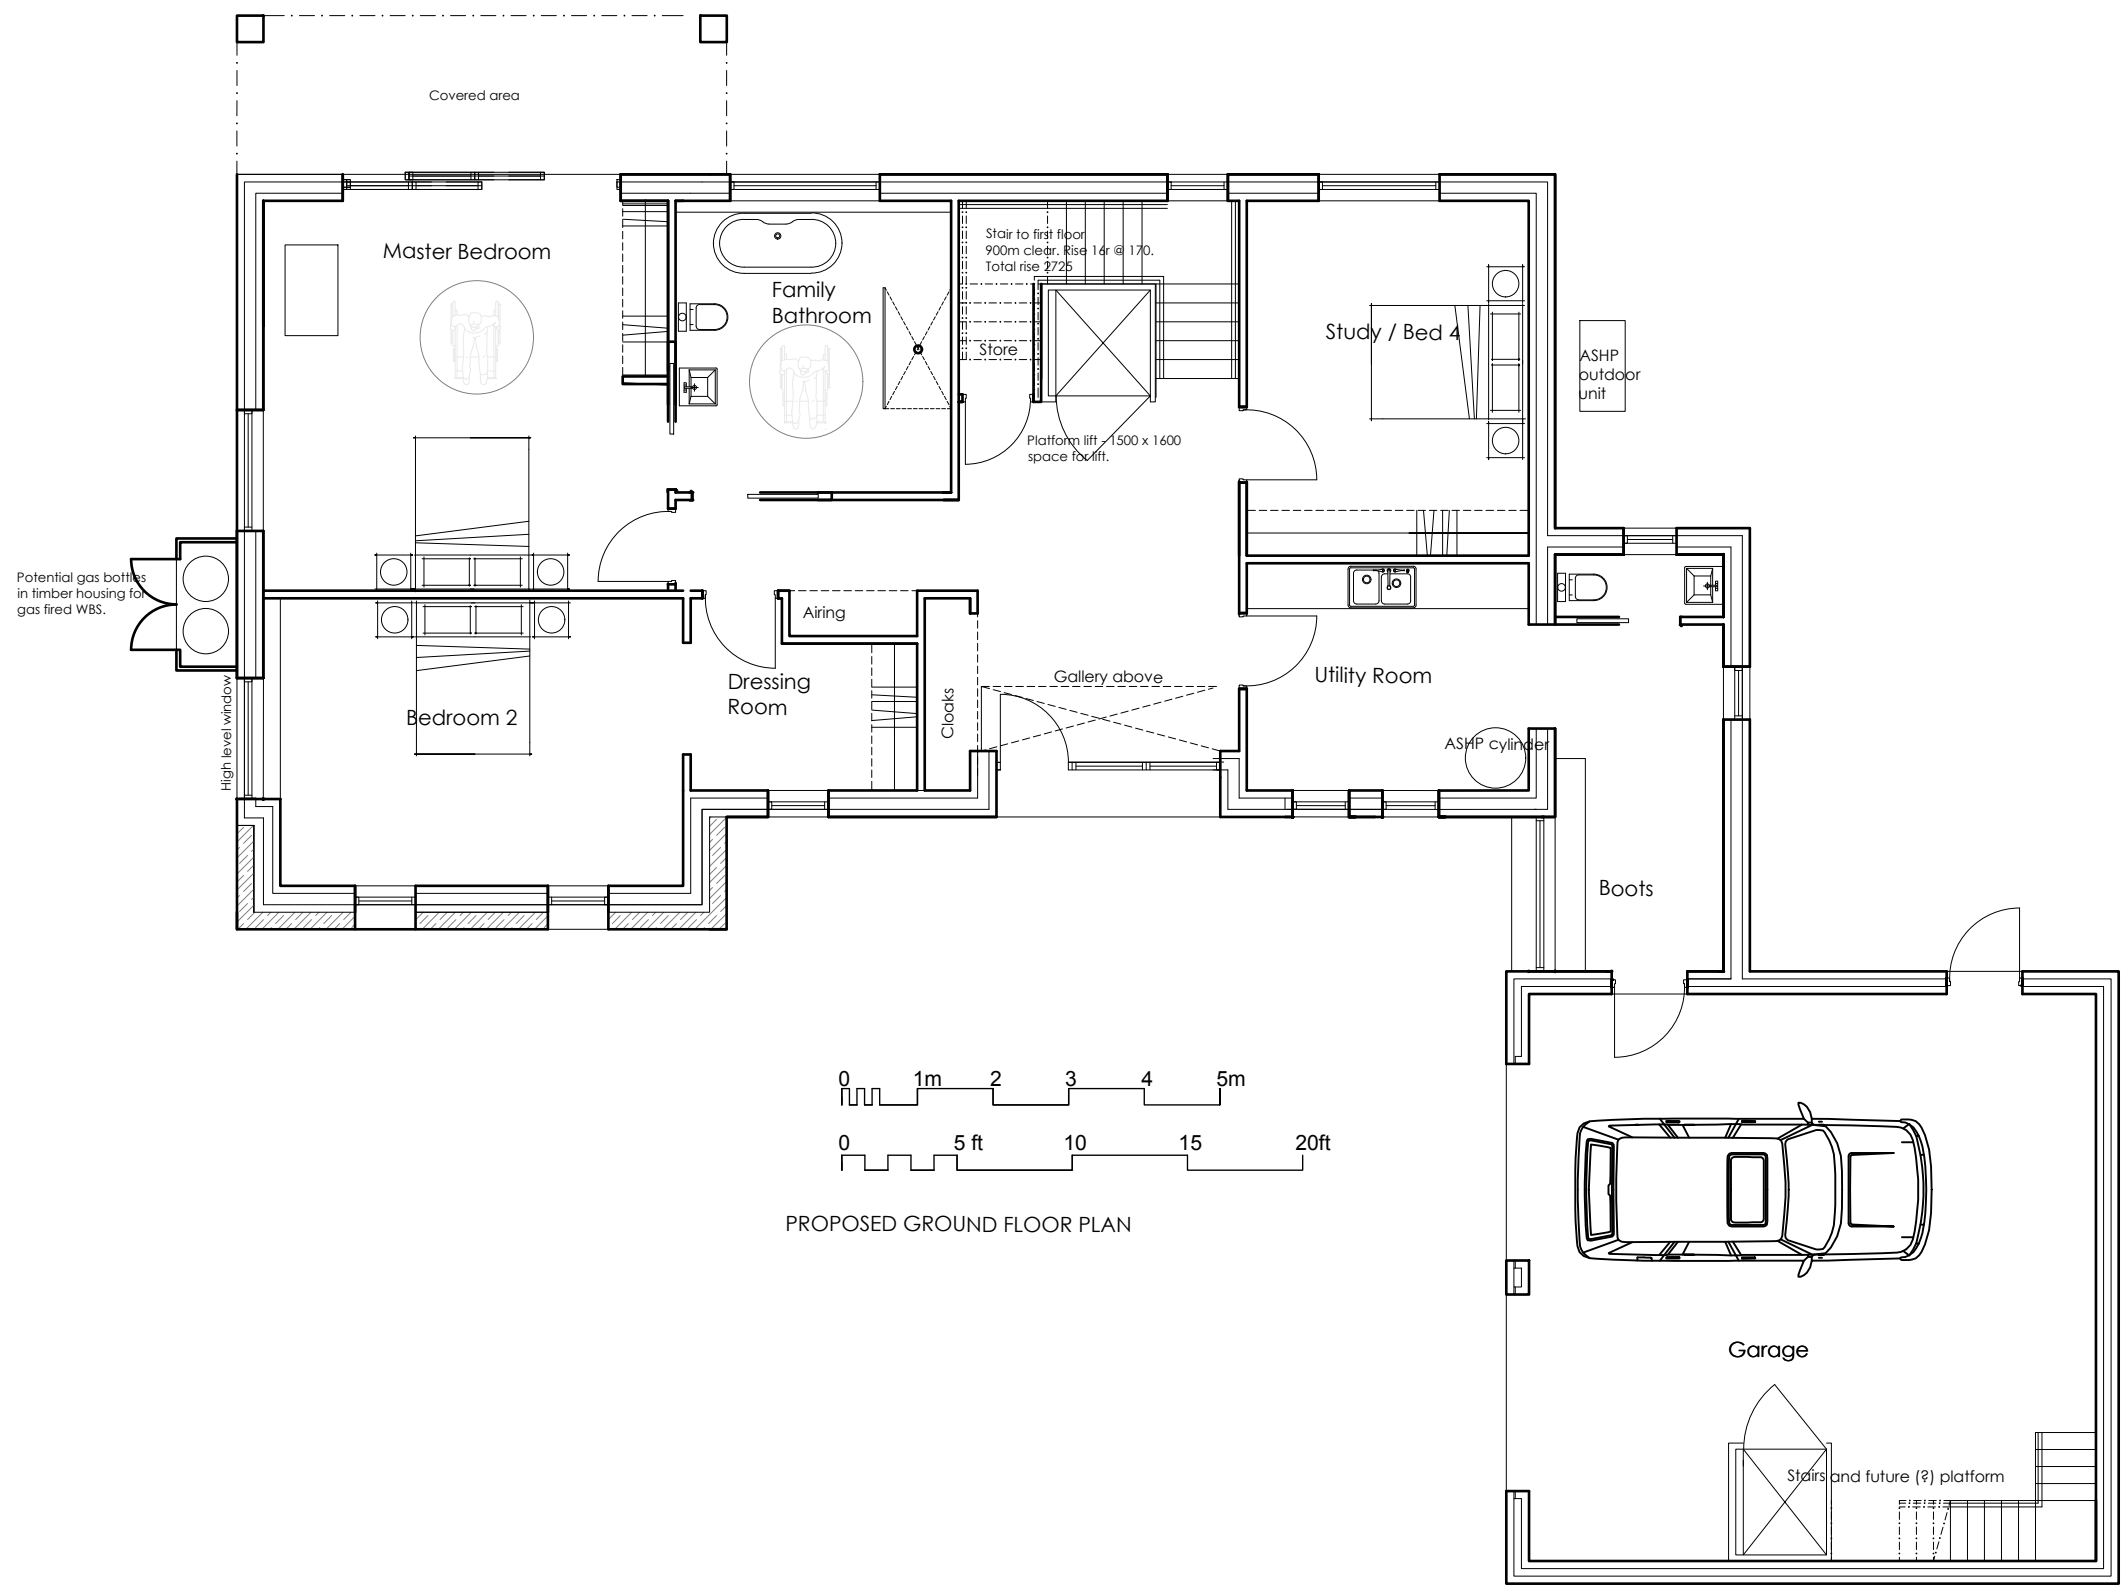

Site Location plan.

1:1250 scale

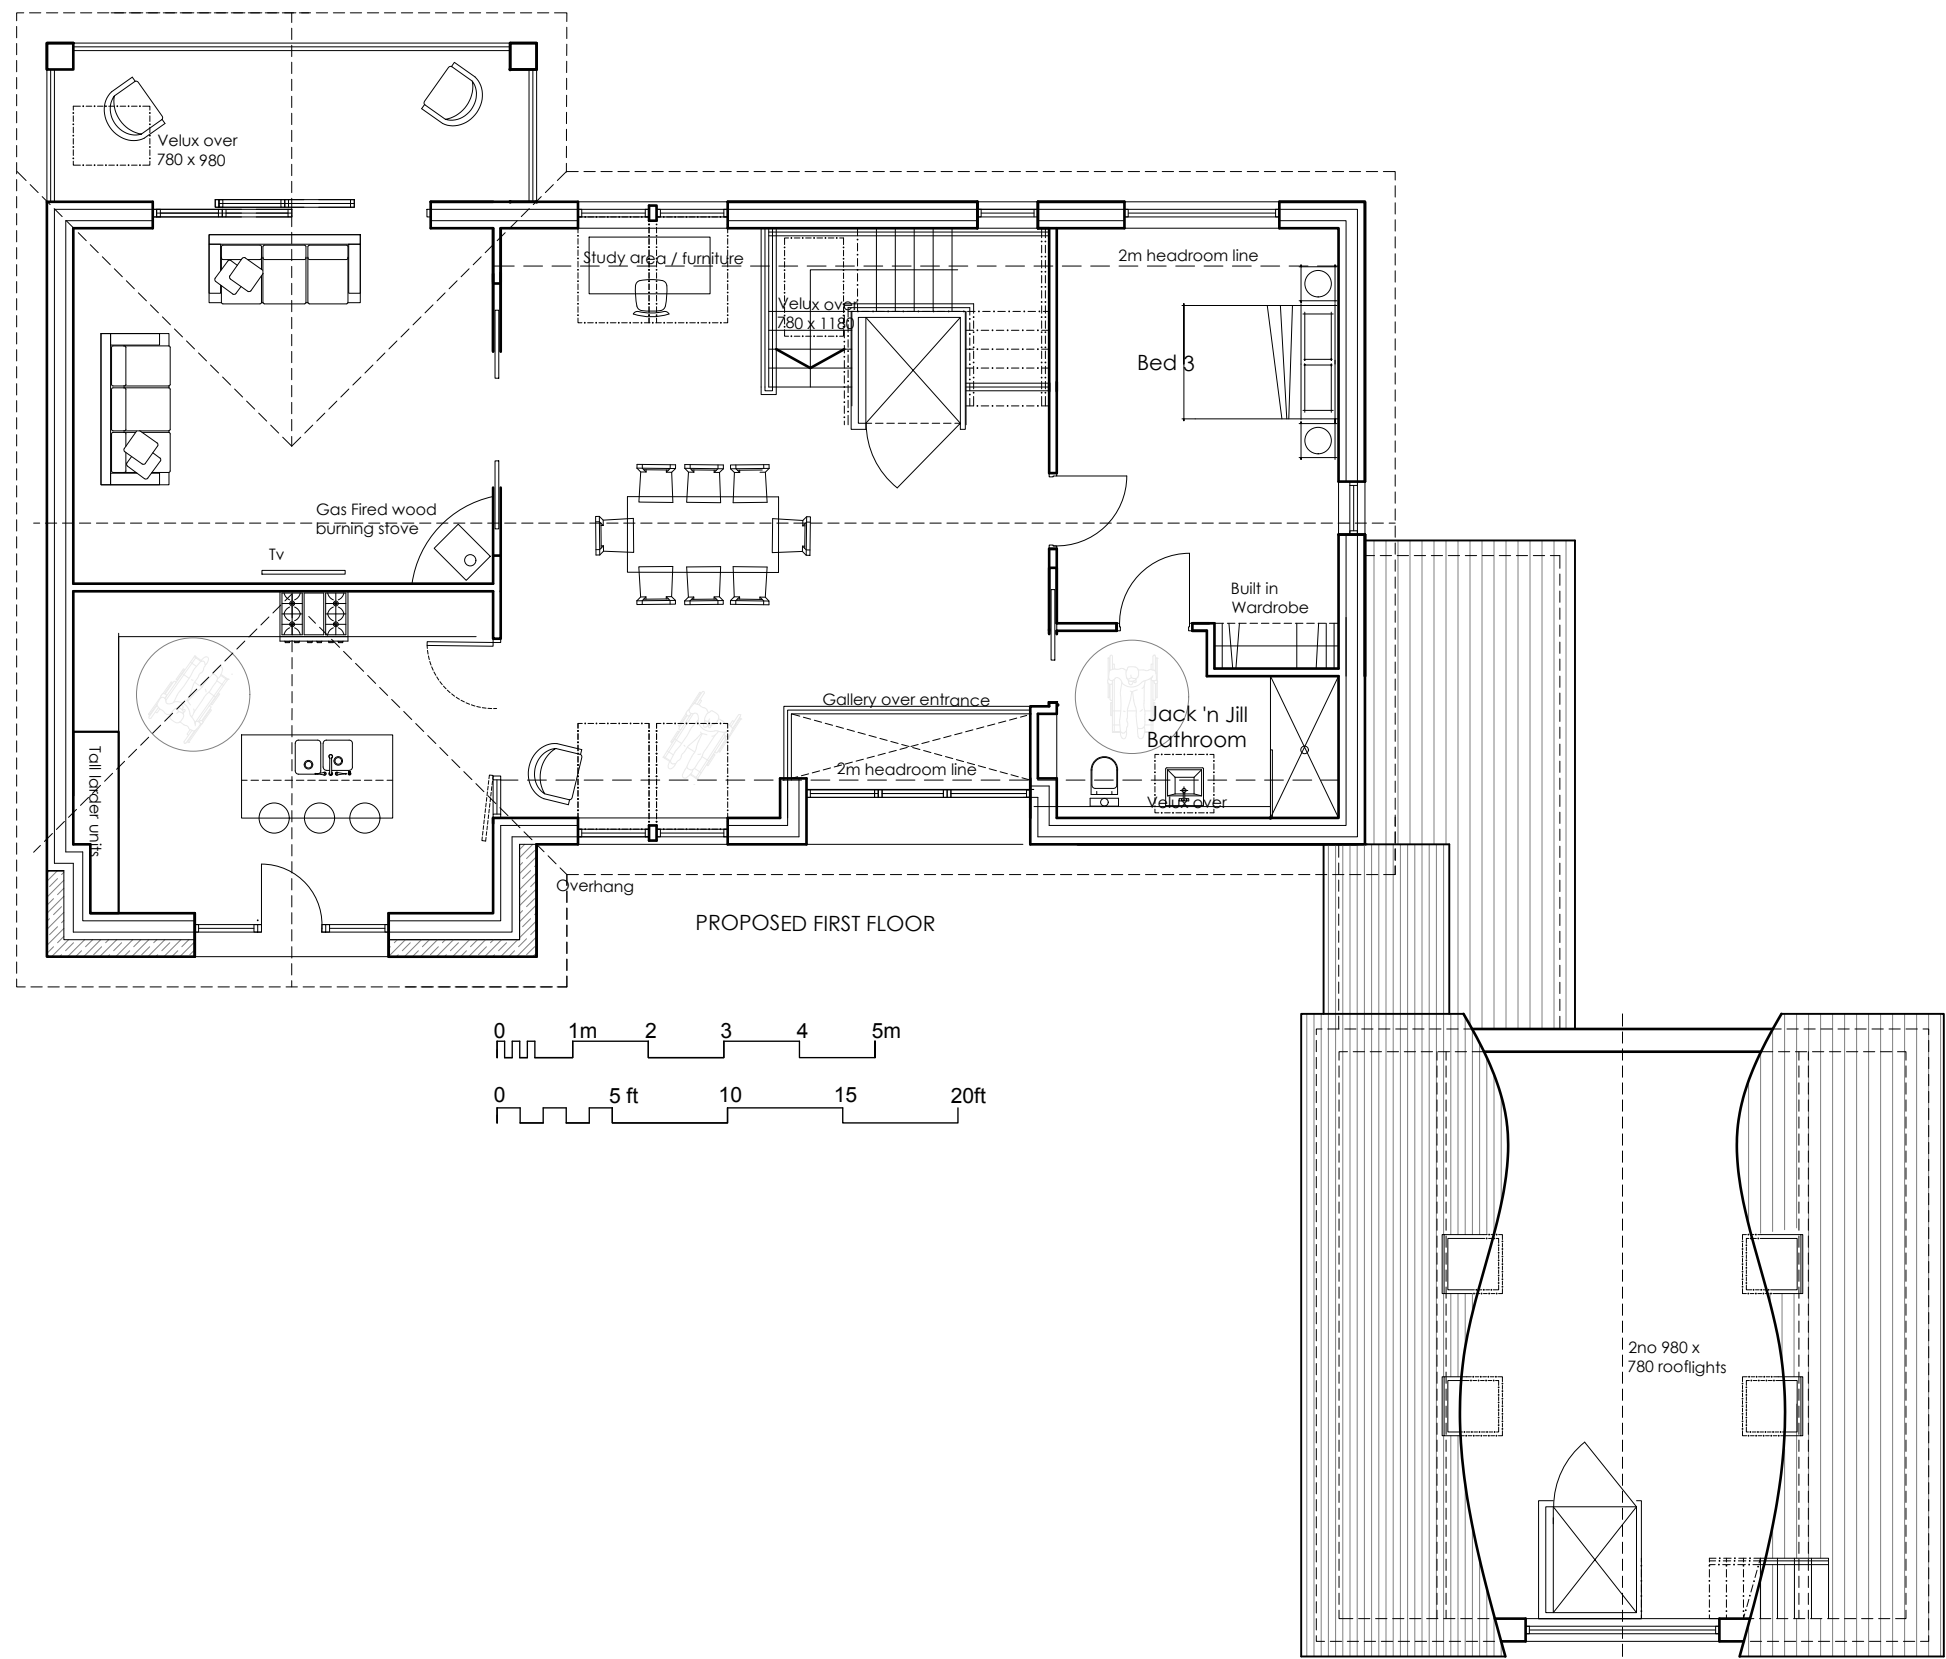

RV	DATE	COMMENTS
A	08.10.20	Stone gable added to plan. 3D visuals amended to preferred options
B	05.03.21	Site Location and First Floor Plan added.
C	07.03.21	Site Plan amended

Proposed Ground and First Floor and Site Location Plan

Proposed New Dwelling POOLSIDE, HAVERIGG

Mr and Mrs Robinson

DRAWING NO. : 20.18.05c

SCALE : 1:100/1:1250 @A1

DRAWN BY : CW

DRAWING NO. : Sept 2020



43 The Mount | Papcastle | Cockermouth | Cumbria | CA13 0JZ
studio@wkdesignarchitects.co.uk | www.wkdesignarchitects.co.uk
Carolyn Williamson 07773 329572 | Paul Kitchen 07968 094847