




RV	DATE	COMMENTS
A	5th Sept 24	Dormer on the rear enlarged. Addition of open porch. Roof materials added
B	9 Sept 24	Dormers made wider for more insulation. Dormer depth reflected on rear elevation
-	-	-
-	-	-

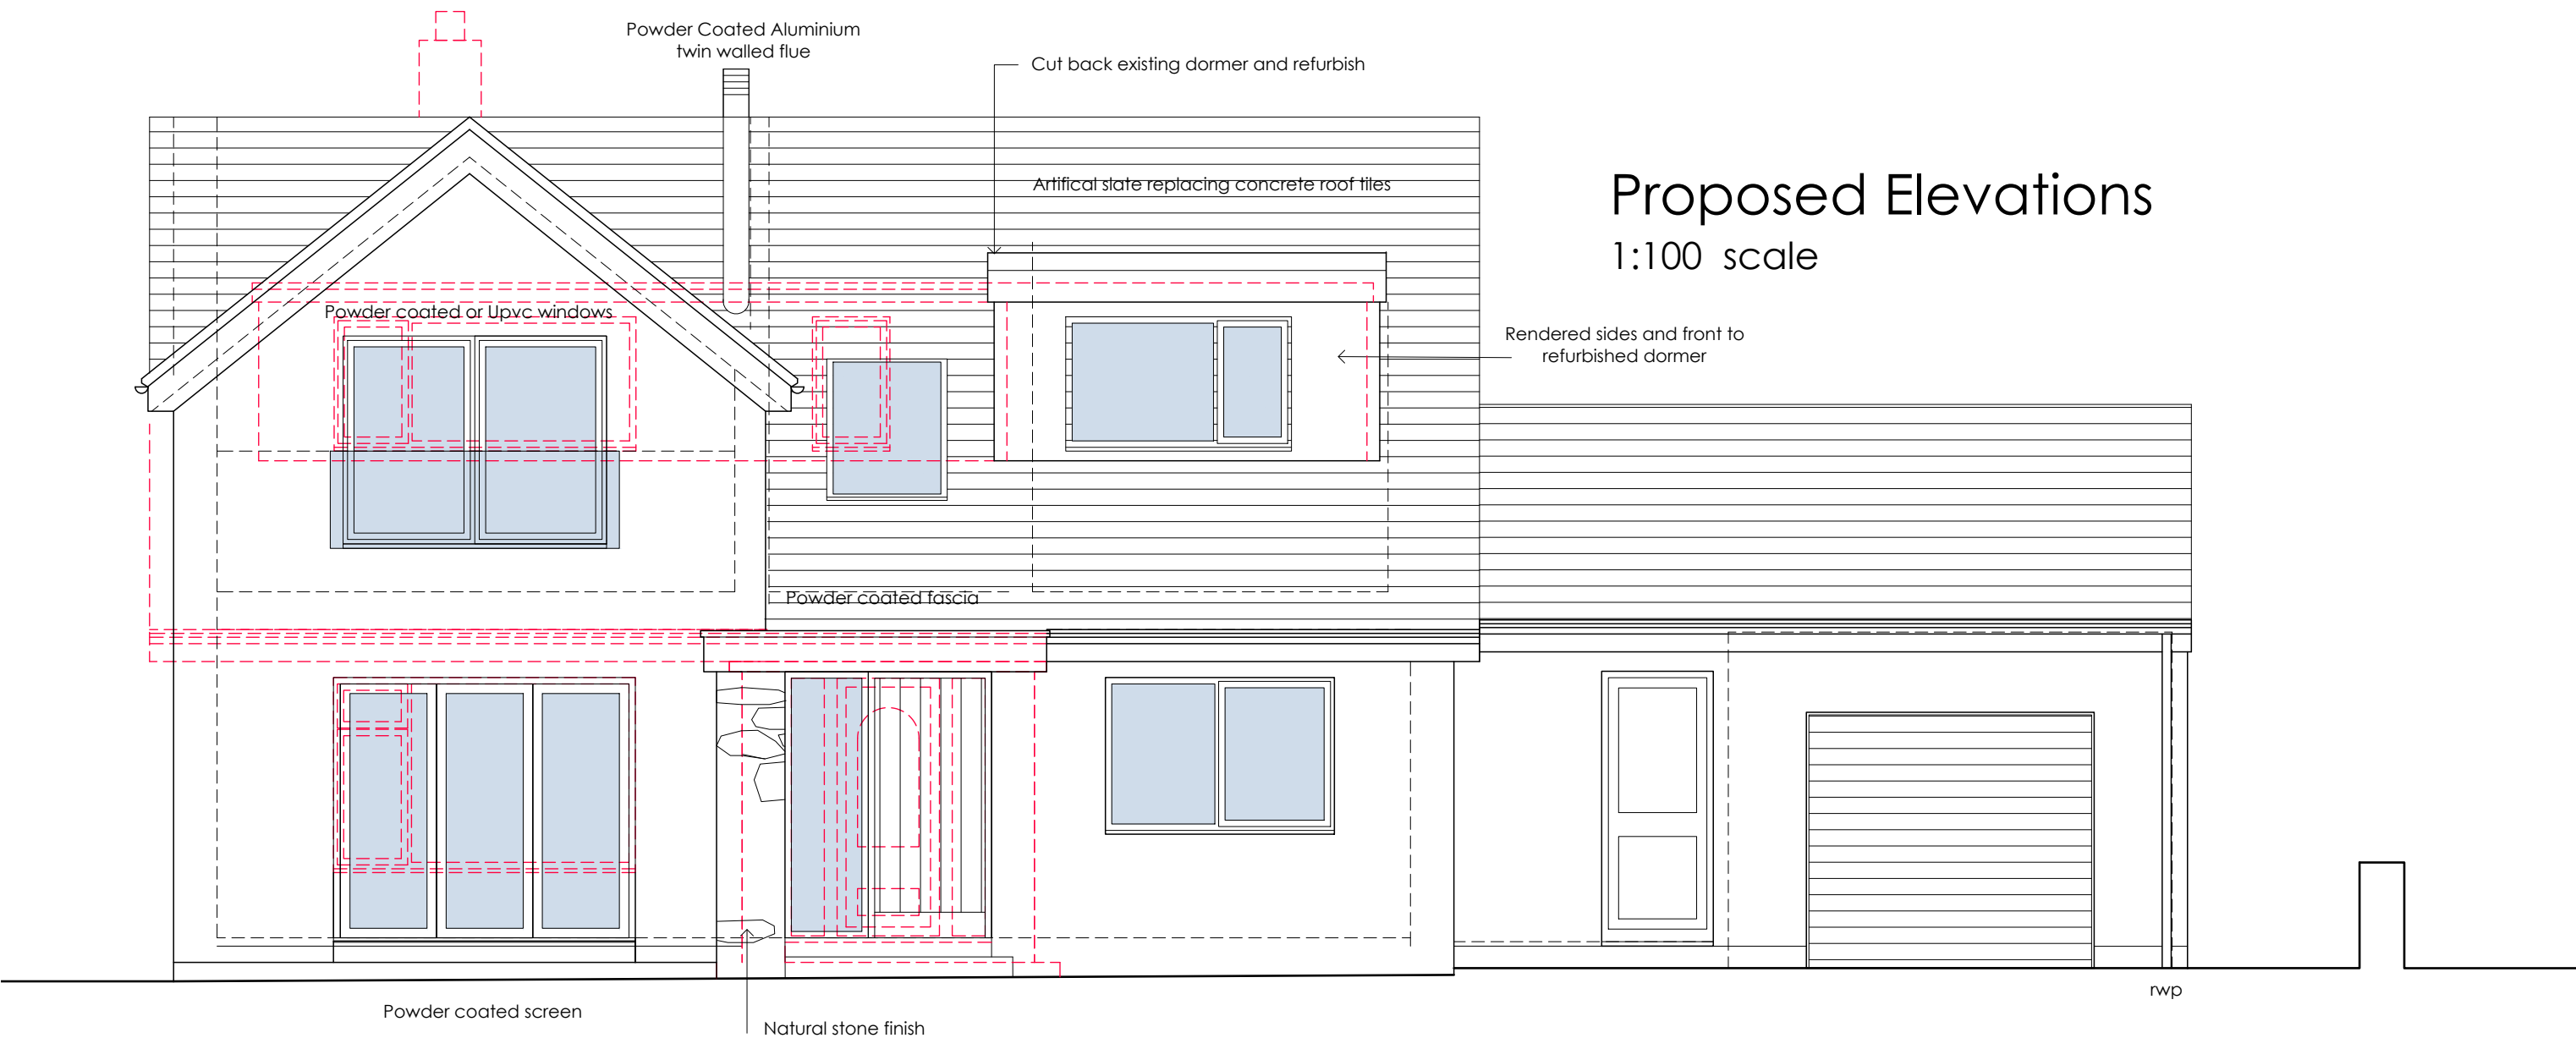


Front (E) Elevation

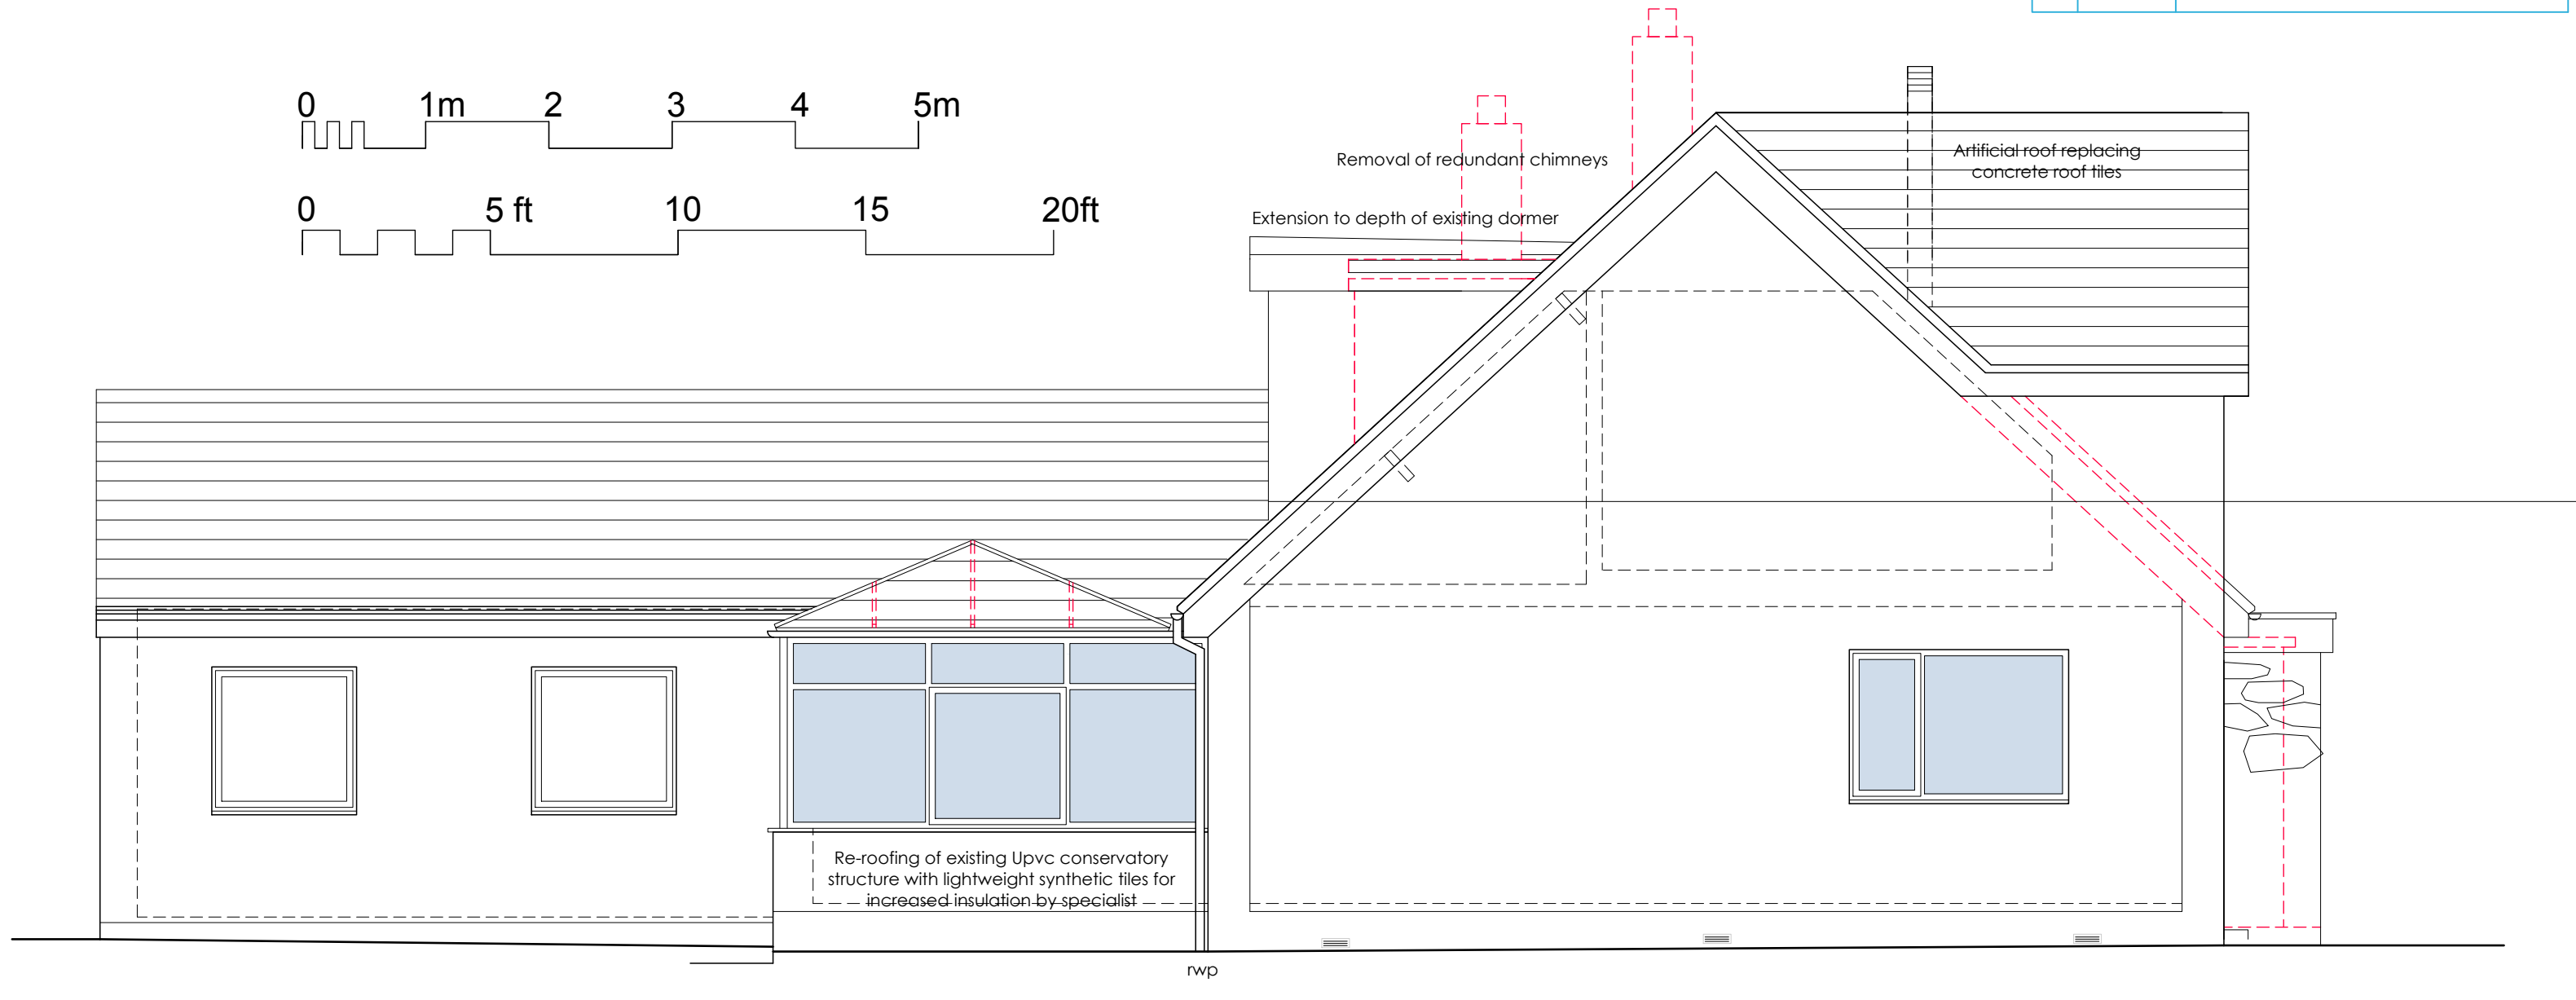


Side (S) Elevation

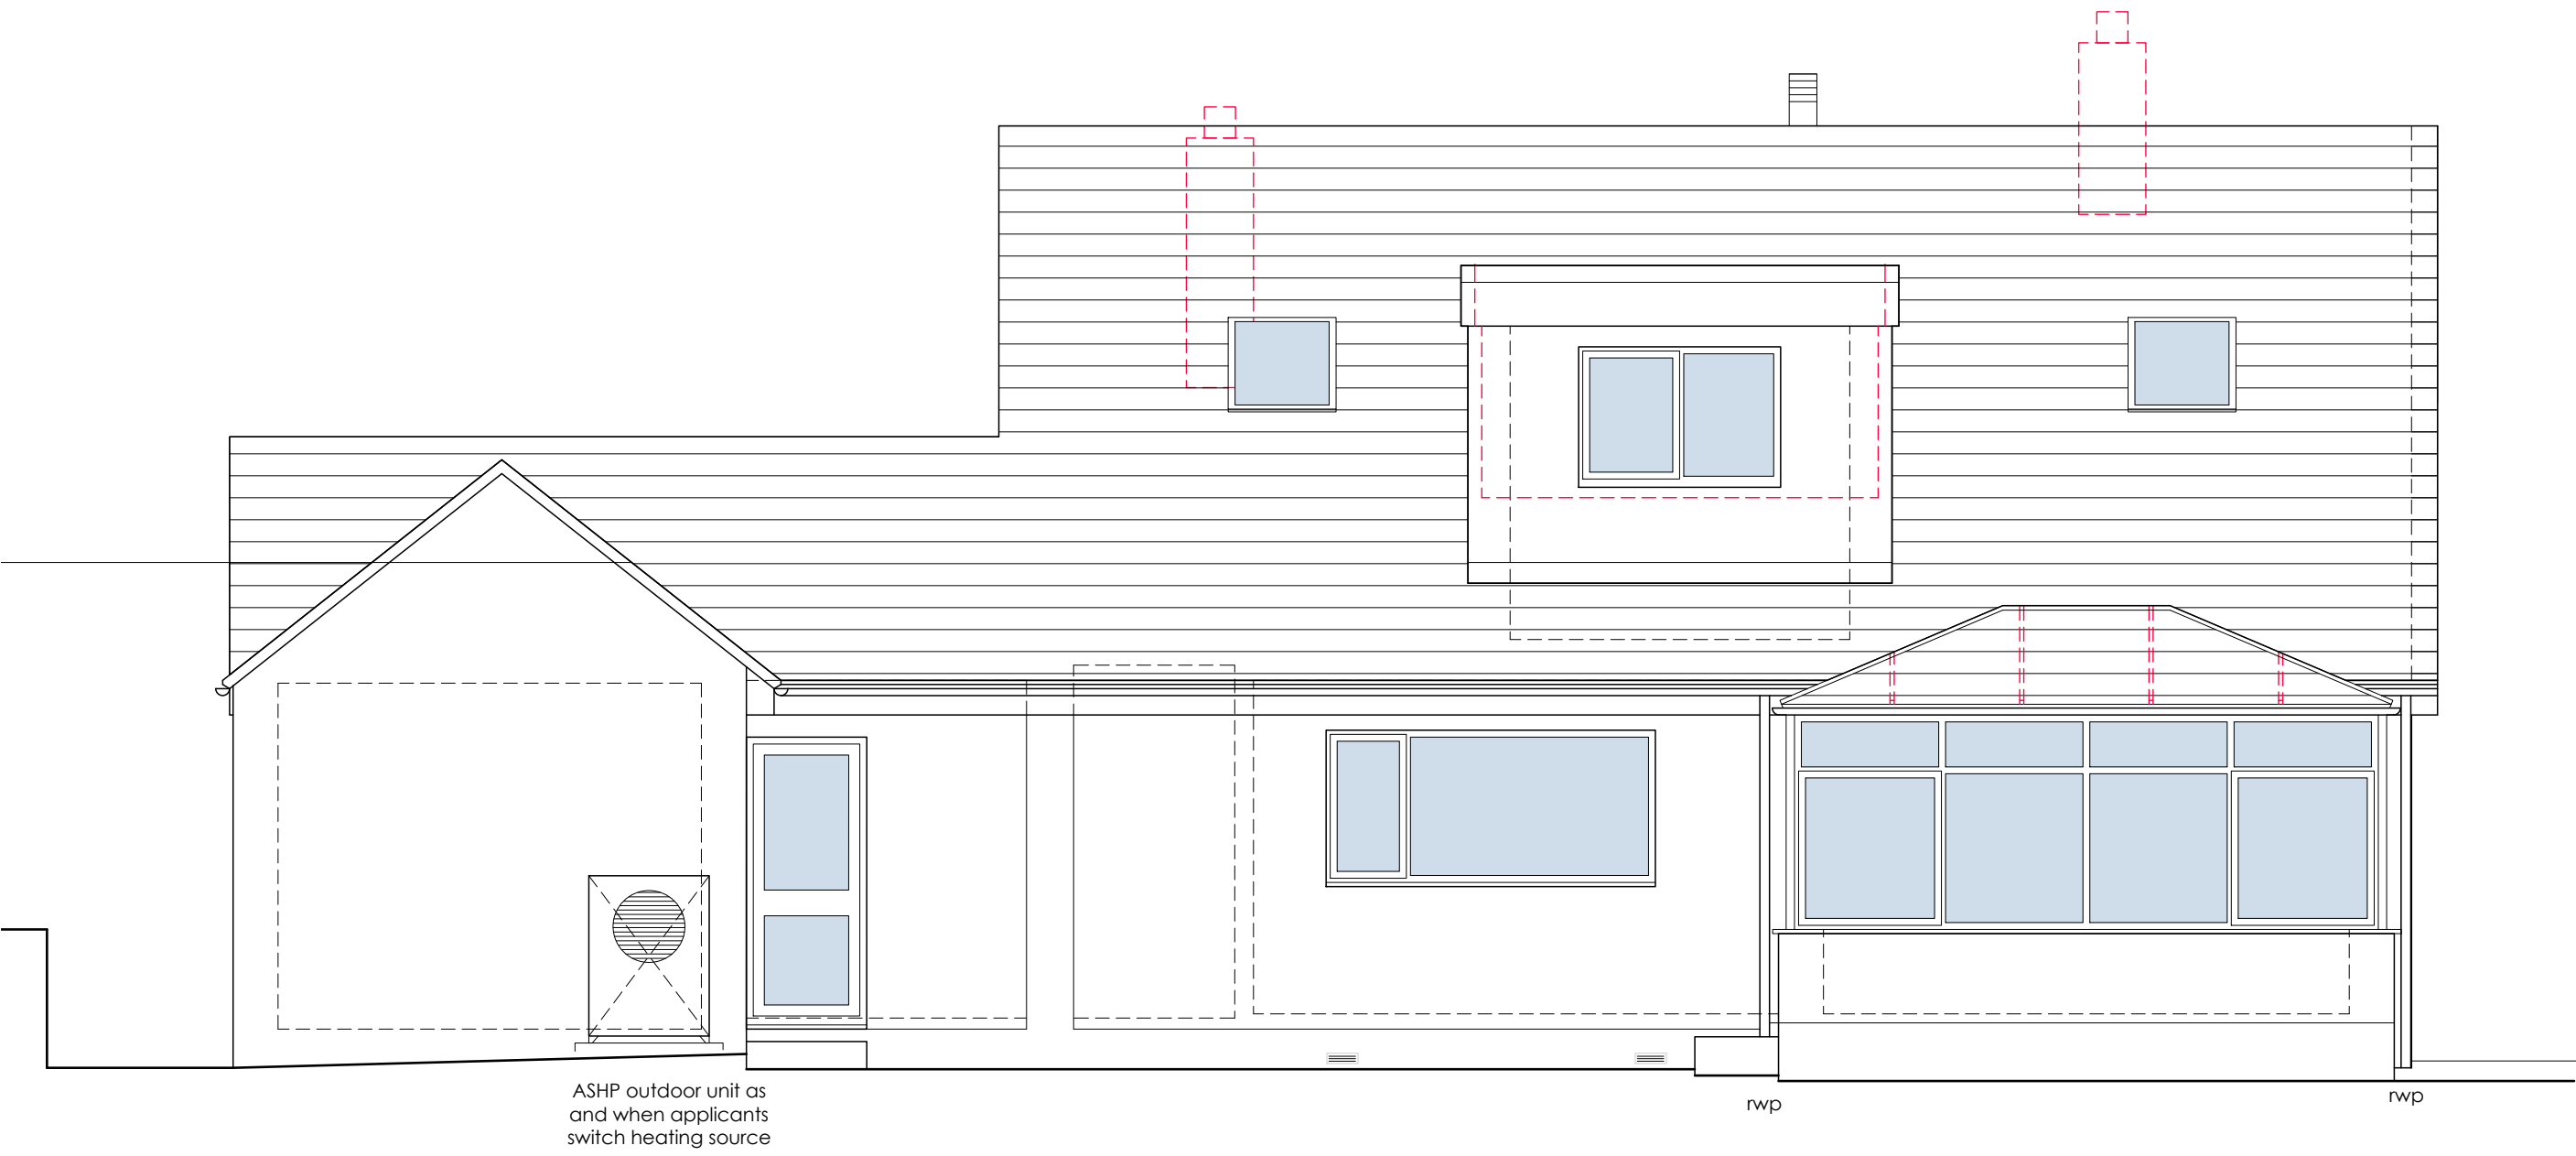


Rear (W) Elevation

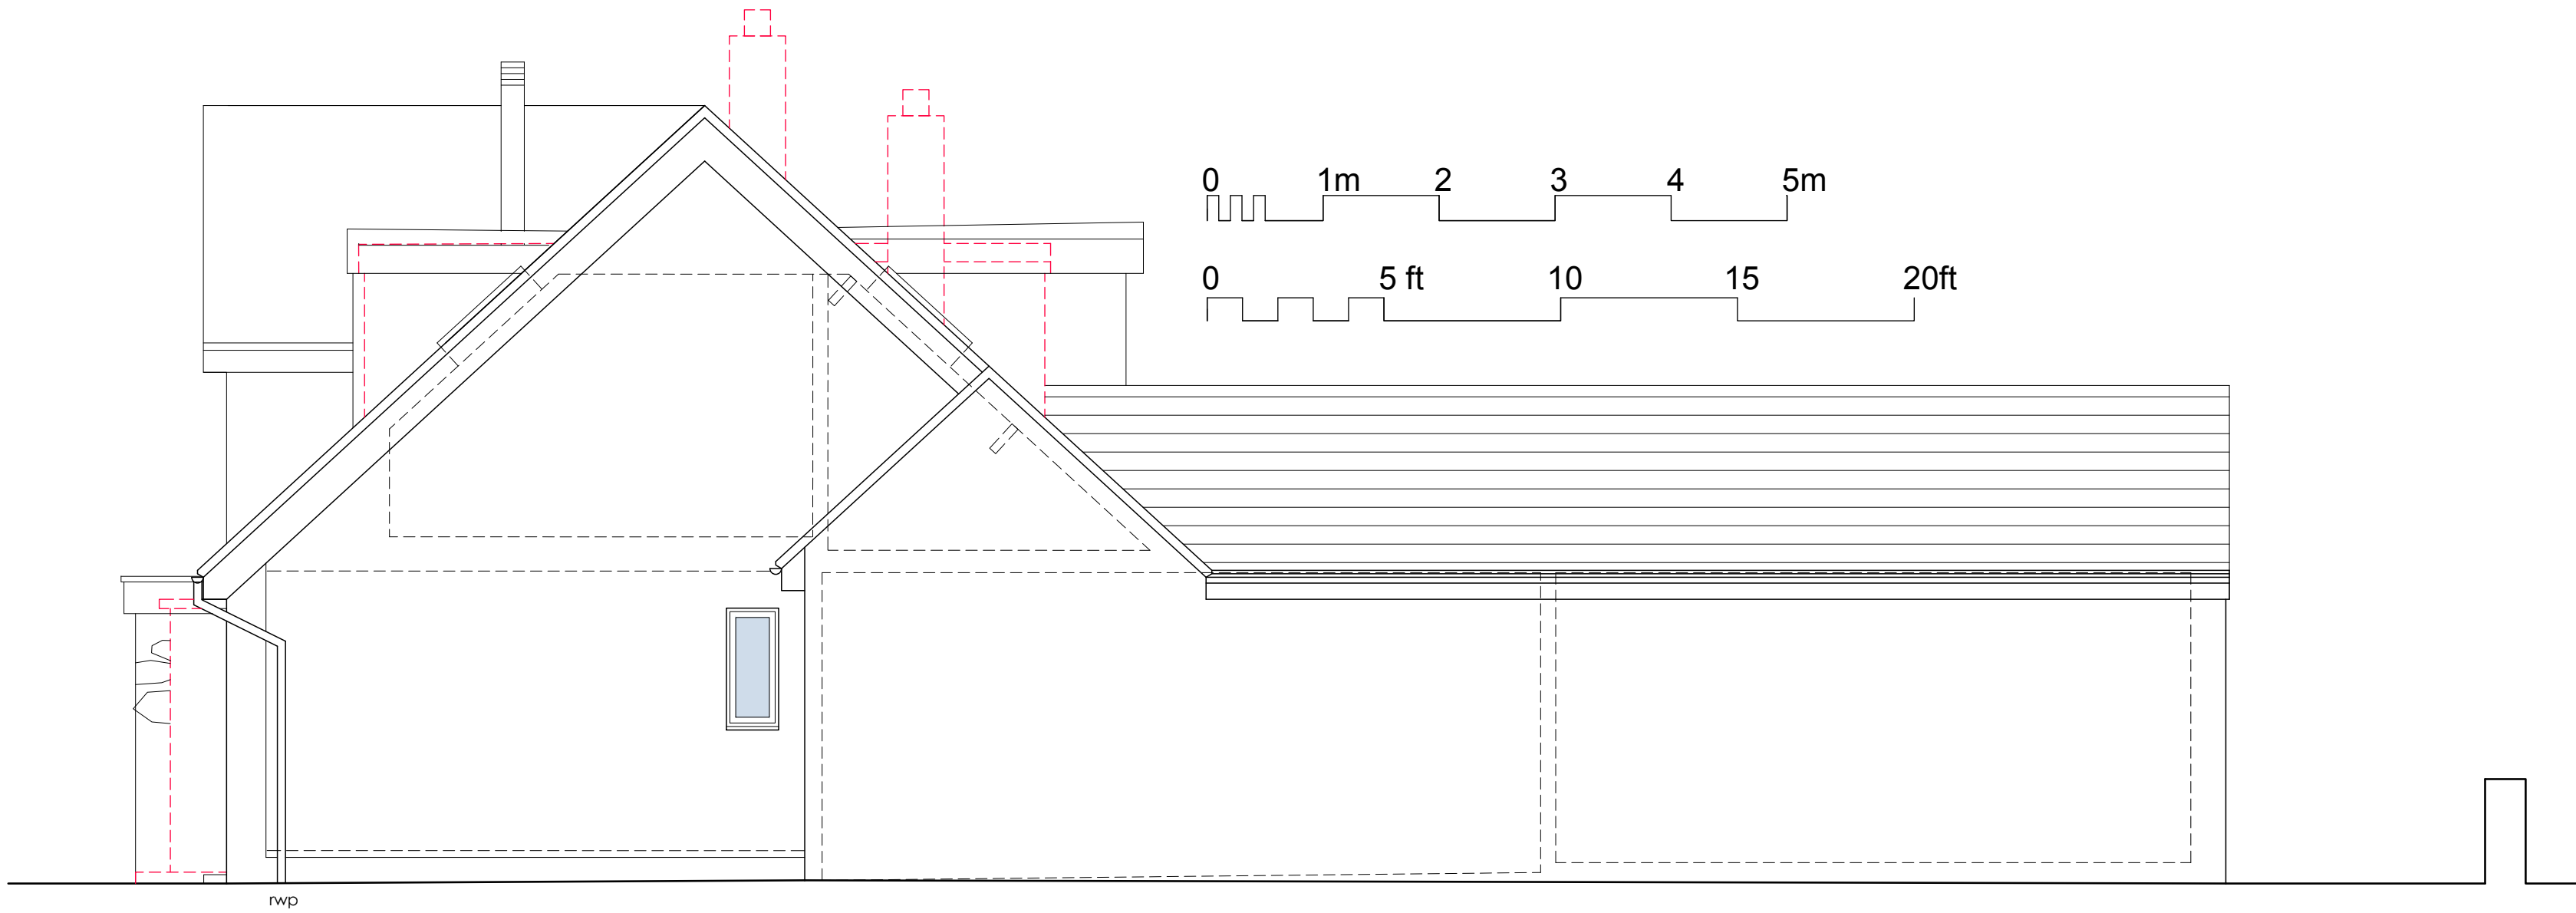

Side (N) Elevation

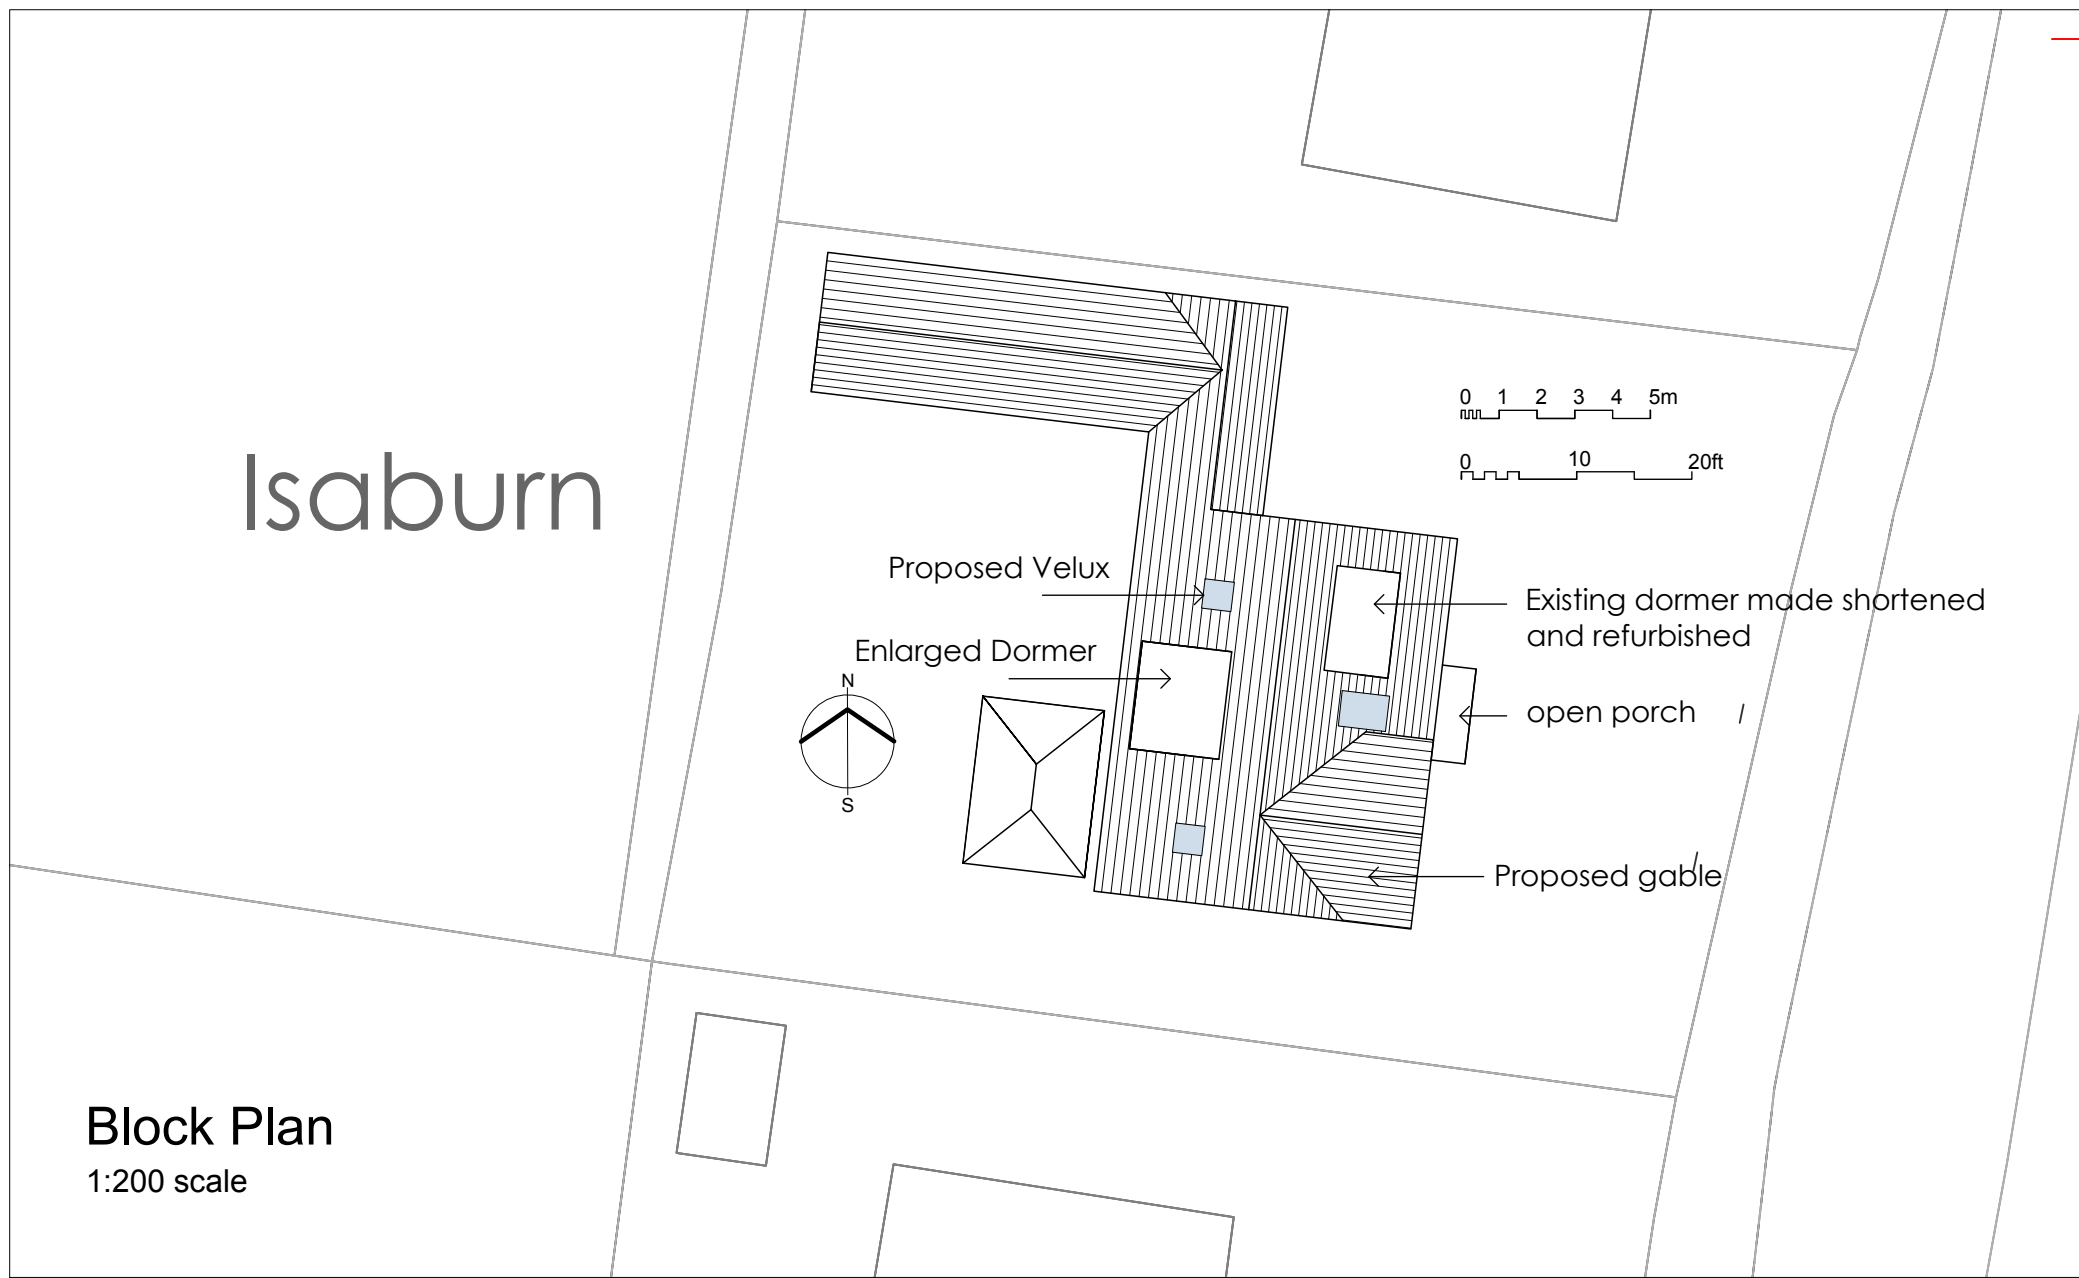

Block Plan
1:200 scale

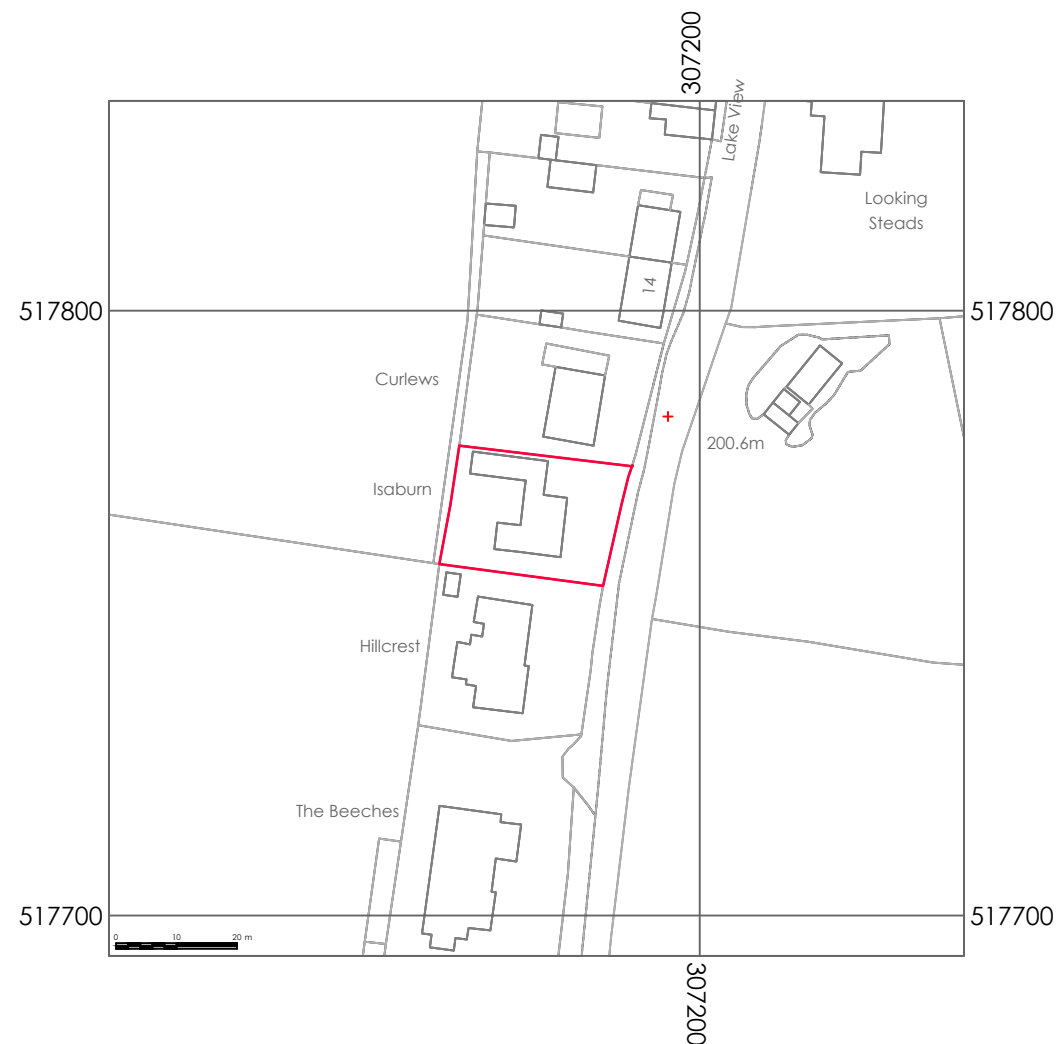

Site Location Plan
1:1250 scale

BLOCK AND SITE LOCATION
PROPOSED ELEVATIONS

PROPOSED ALTERATIONS
ISABURN
KIRKLAND
Lynne Veitch

DRAWING NO.: 23.34.08b
SCALE: Scale as noted@A1
DRAWN BY: CW
DATE: March 2024



43 The Mount | Papcastle | Cumbria | CA13 8JZ
studio@wkdesignarchitects.co.uk | www.wkdesignarchitects.co.uk
Carolyn Williamson 07773 329572 | Paul Kitchen 07968 094847