




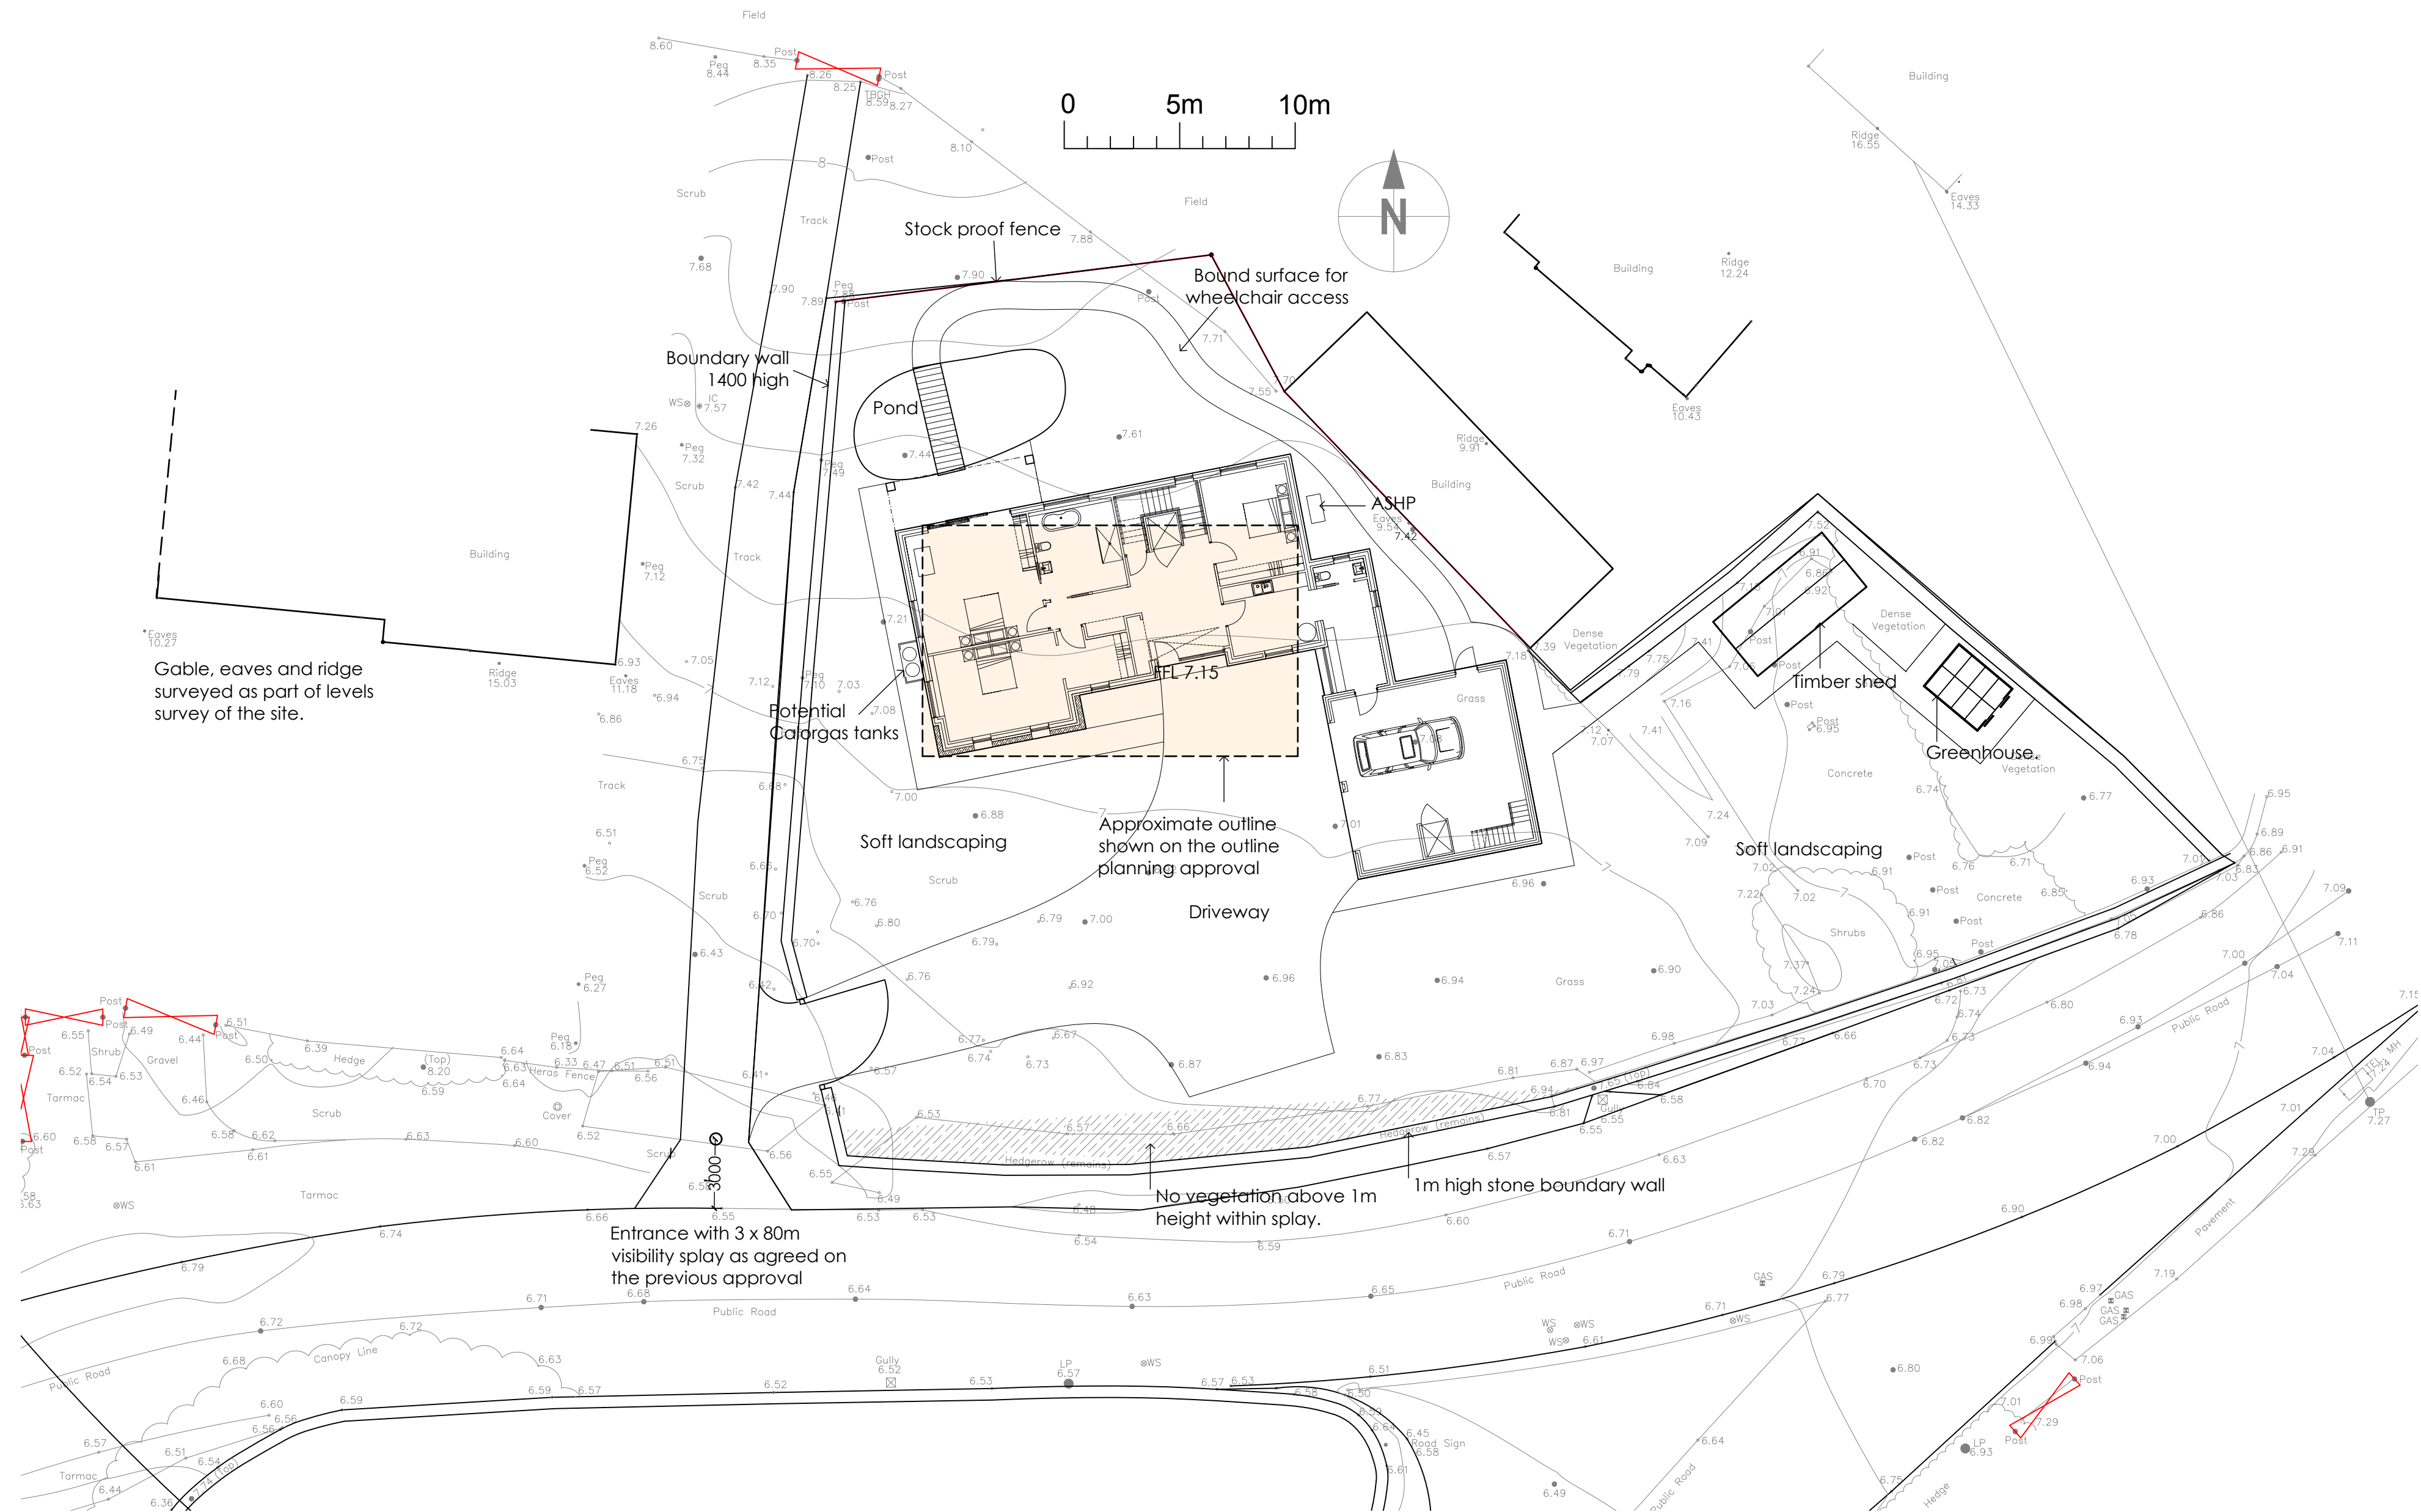

RV	DATE	COMMENTS
A	05.01.21	Addition of comparative elevation. Block from previous outline approval added in cream
B	05.03.21	Garage and utility position amended
C	07.03.21	Block plan amends

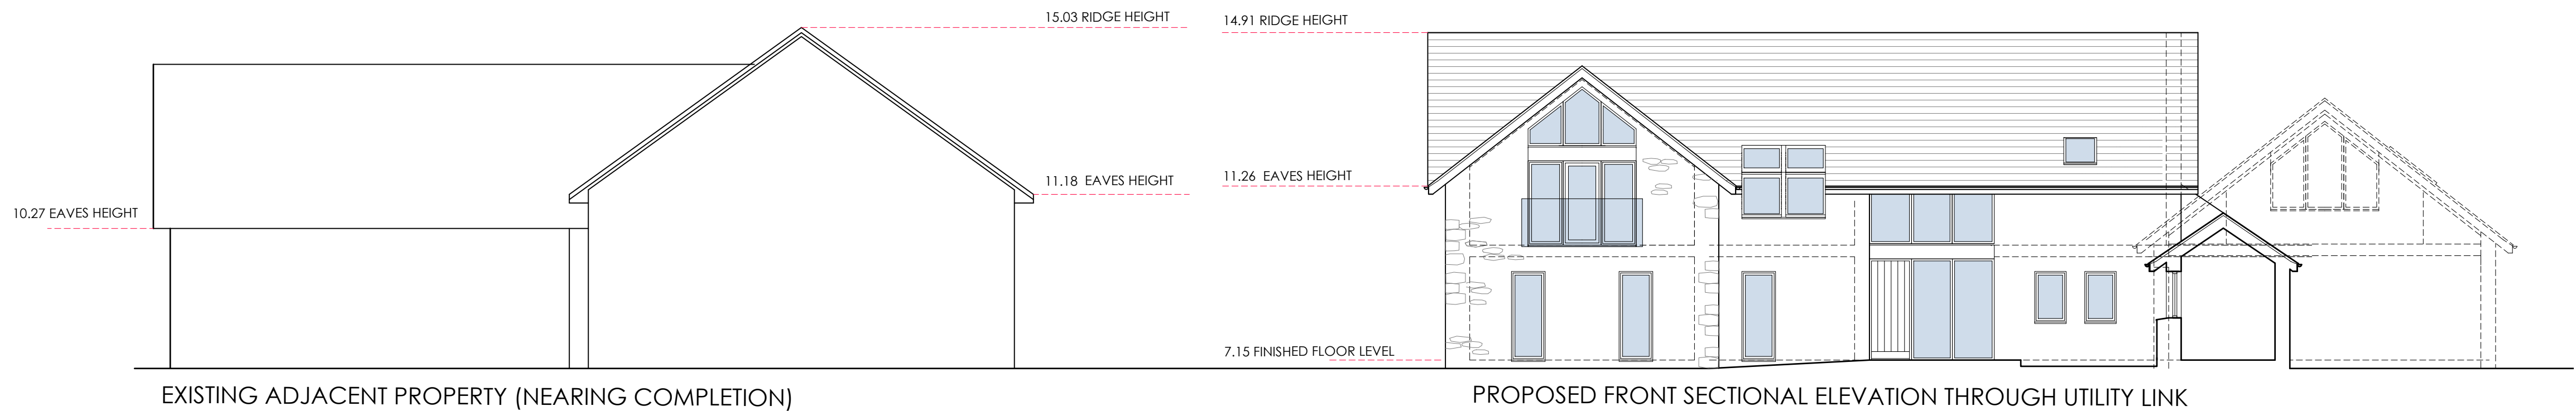

Proposed (flattened) Front Elevation 1:100 scale

 

All information remains the property of the designer and may not be used for any purpose whatsoever, or reproduced through any medium without the written permission of the designer. No responsibility is accepted for unauthorised use. Do not scale off drawings, work from figured dimensions only and always verify on site.

Proposed Block Plan and Front Elevation

Proposed New Dwelling POOLSIDE, HAVERIGG

Mr and Mrs Robinson

DRAWING NO.: 20.18.08c
SCALE: 1:200 @A1
DRAWN BY: CW
DRAWING NO.: Sept 2020



43 The Mount | Papcastle | Cockermouth | Cumbria | CA13 0JZ
studio@wkdesignarchitects.co.uk | www.wkdesignarchitects.co.uk
Carolyn Williamson 07713 329572 | Paul Kitchen 07968 094847