


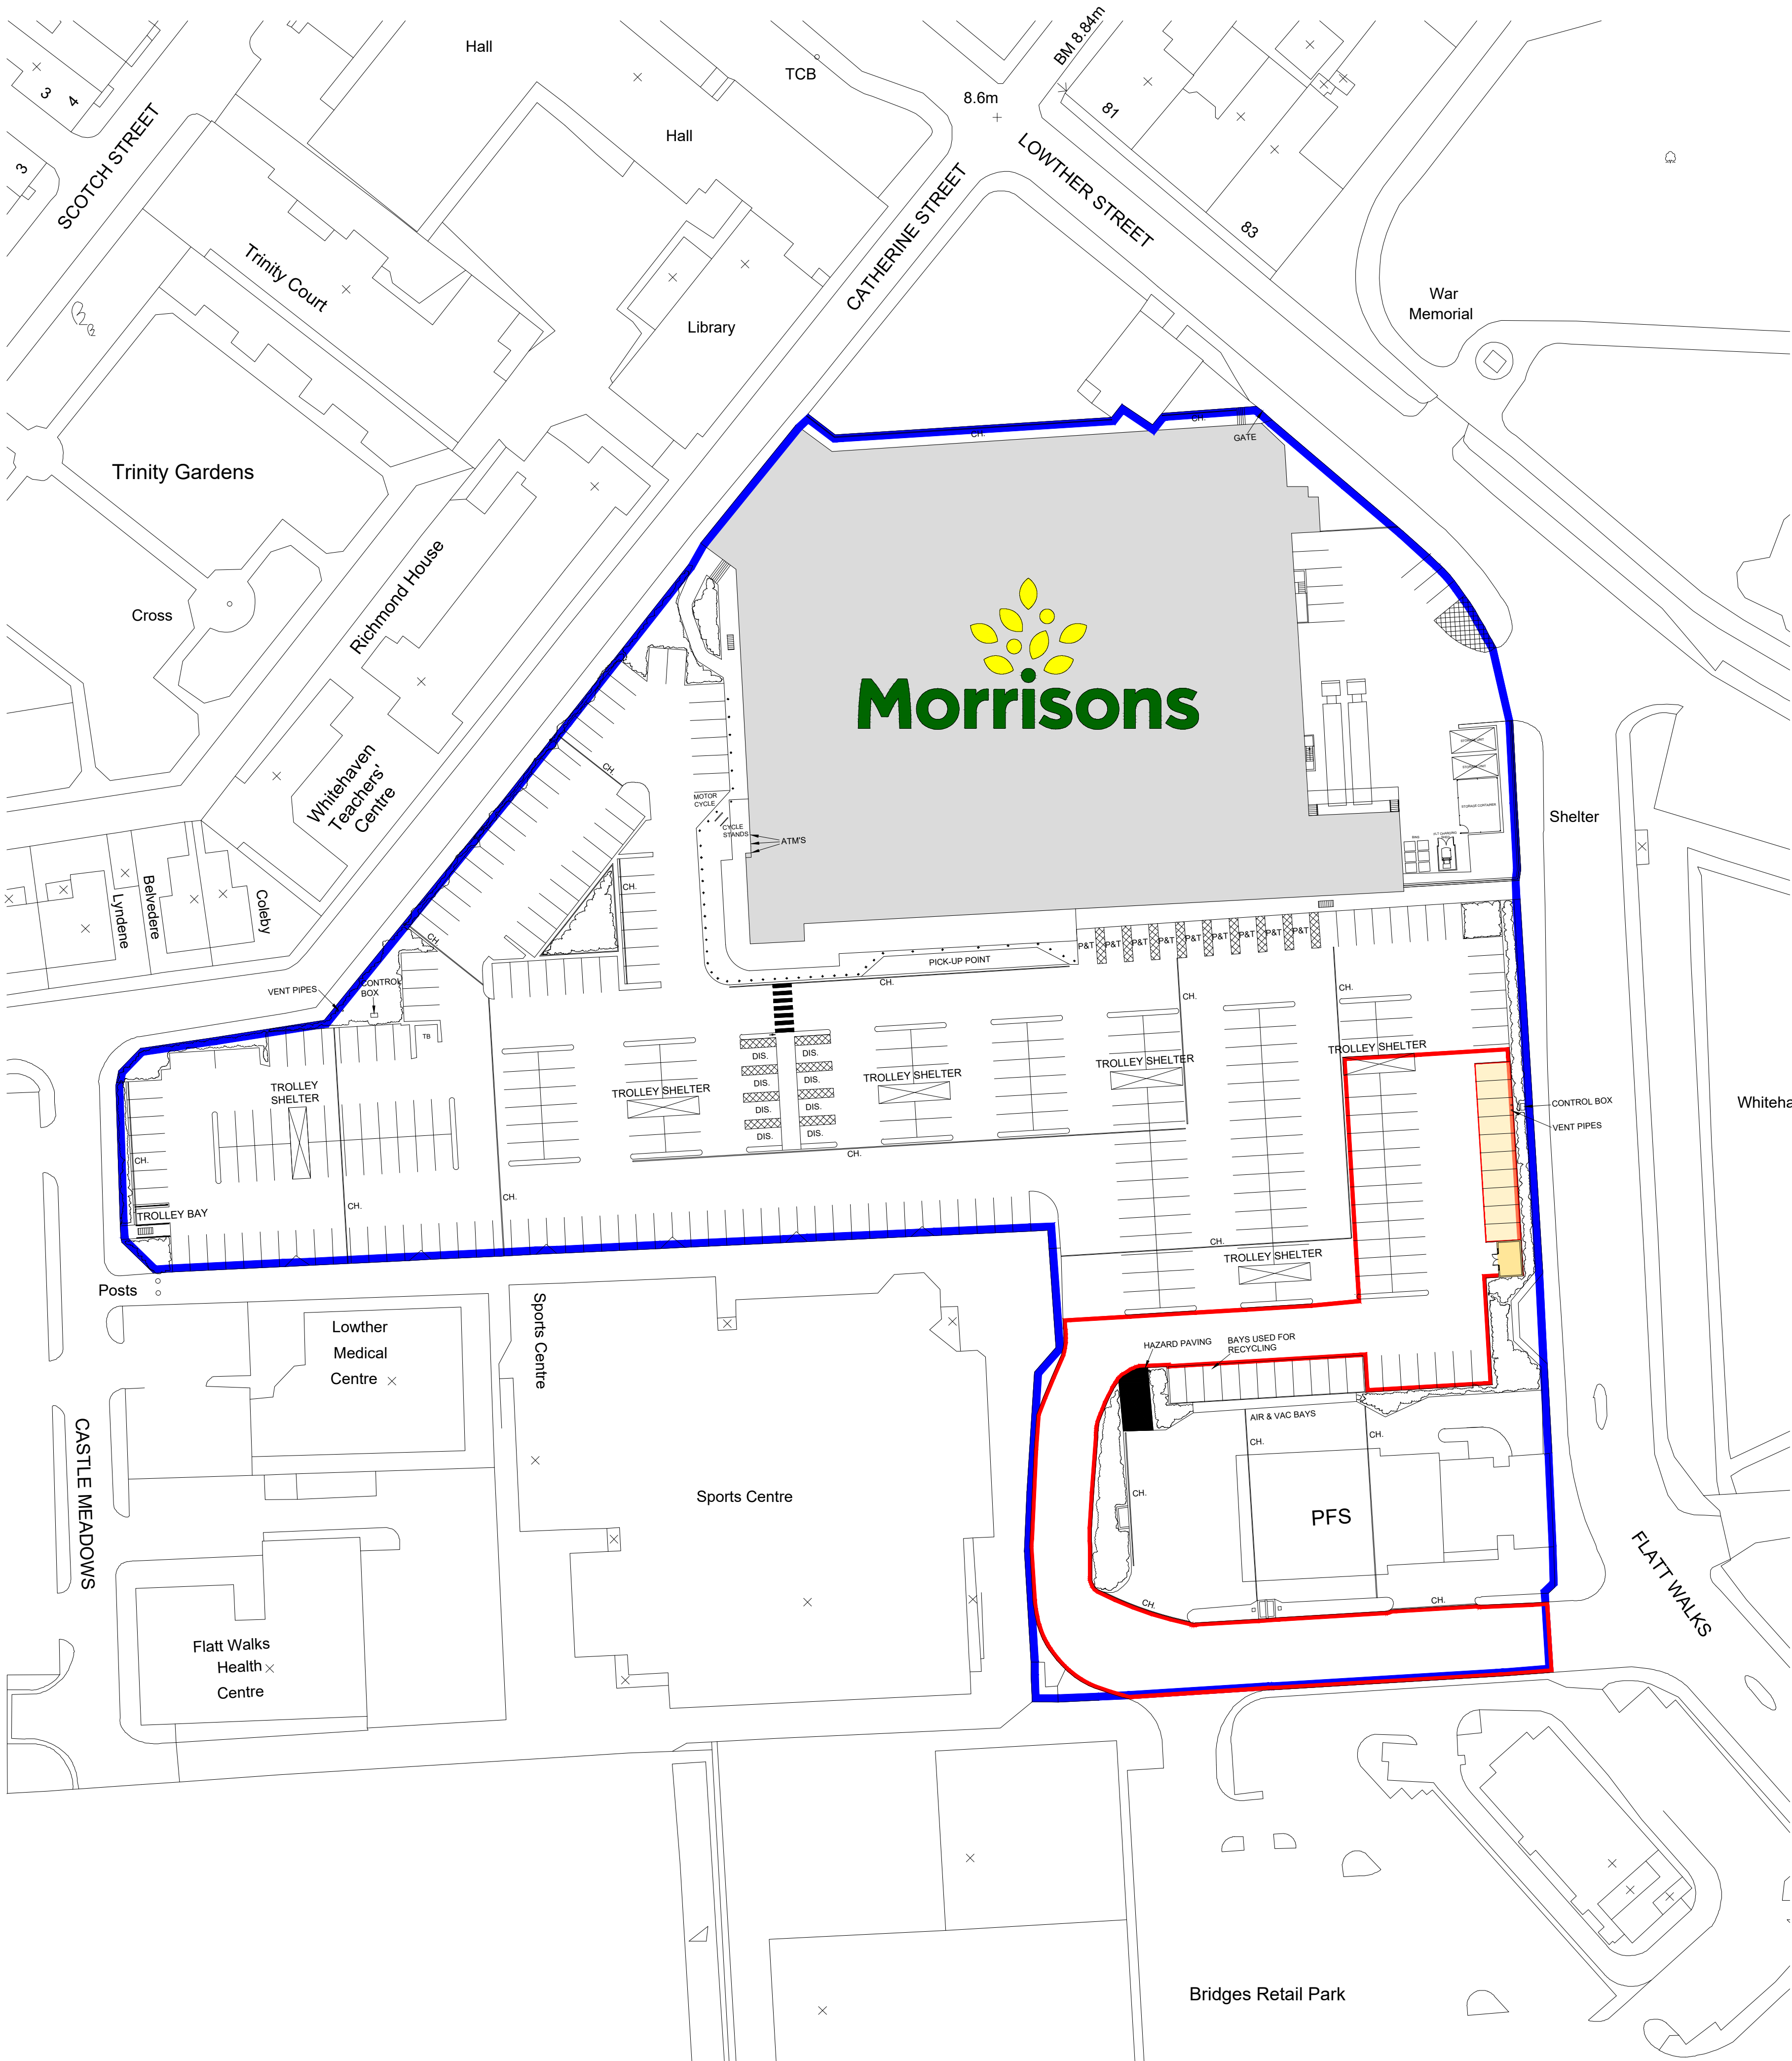

© Whittam Cox Architects - Disclaimer:

This drawing is copyright of WCEC Group Ltd trading as Whittam Cox Architects, and shall not be reproduced nor used for any other purpose without the written permission of the Architects. This drawing must be read in conjunction with all other related drawings and documentation. It is the contractors responsibility to ensure full compliance with the Building Regulations. Do not scale from this drawing, use figured dimensions only. It is the contractors responsibility to check and verify all dimensions on site. Any discrepancies to be reported immediately. IF IN DOUBT ASK. Materials, not in conformity with relevant British or European Standards/Codes of practice or materials known to be deleterious to health & safety must not be used or specified on this project.



SCHEDULE OF INFORMATION:

ADDITIONAL ACCOMMODATION:		
2 BAY WBAC POD	165.3 SqFt / 15.4 SqM	
TOTAL	165.3 SqFt / 15.4 SqM	

CAR PARK:
Approximate parking schedule

EXISTING:	
STANDARD SPACES	= 323
PARENT & TODDLER SPACES	= 9
DISABLED SPACES	= 8
TOTAL SPACES	= 340

PROPOSED:	
STANDARD SPACES	= 321
PARENT & TODDLER SPACES	= 9
DISABLED SPACES	= 8
TOTAL SPACES	= 338

TOTAL SPACES GAIN/LOSS	= - 2
------------------------	-------

No.	Date	Description	Drawn/Checked By
1		CLIENT	



PROJECT
FLATT WALKS
WHITEHAVEN (221)

TITLE
PROPOSED SITE PLAN

DRAWING STATUS
PLANNING

DRAWN	JNL	CHECKED	SW
-------	-----	---------	----

SCALE 1:500 @ A1

DATE MARCH 2022



JOB NO.	DRAWING NO.	REV
170285	221_PL_02	-

