



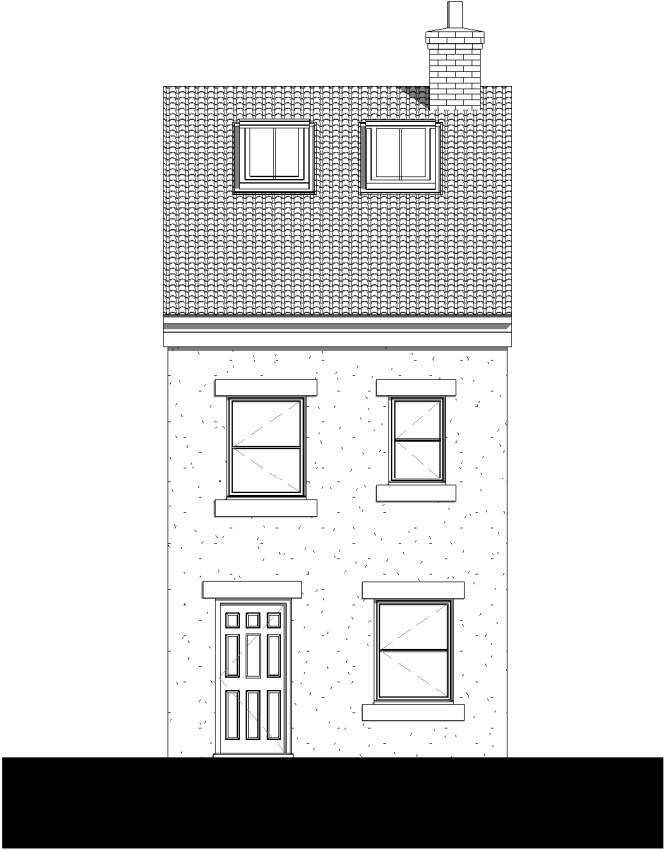

Typical Front Elevation
Scale 1:100



Typical Side Elevation
Scale: 1:100

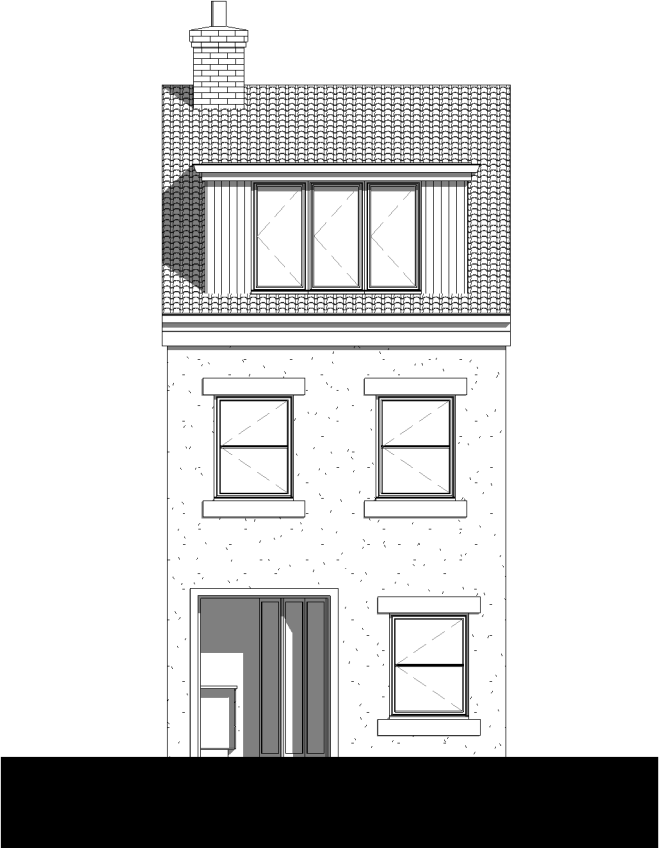

Typical Rear Elevation
Scale 1:100



Typical Side Elevation
Scale: 1:100

Copyright. This drawing and design and all the information contained therein is the sole copy right of G9 Design, and reproduction in any form is forbidden unless permission is obtained in writing.

All dimensions to be checked on site.
No dimensions to be scaled from this drawing. All Contractors must visit site and be responsible for taking and checking all dimensions relative to this work. The Architect must be advises of any discrepancies in writing.

Revision A: (27.11.2017)
Drawing updated
following client comments



G9 Design
Chartered Architects
5 Newfield Lane
Dore, Sheffield
S17 3DA
tel: 0114 235 2335
email: info@g9design.com
www.g9design.com

Client
Cutthorpe Developments Ltd

Job
Lindow Street
Frizington
Cumbria, CA26 3PU

Drawing Title
Typical Elevations

Sheet Size/Scale	1:100 @ A3
Drawn By	Rory Canham
Date	10/11/17
Drawing Status	For Client Purposes Only
Drawing No.	1746_06A