


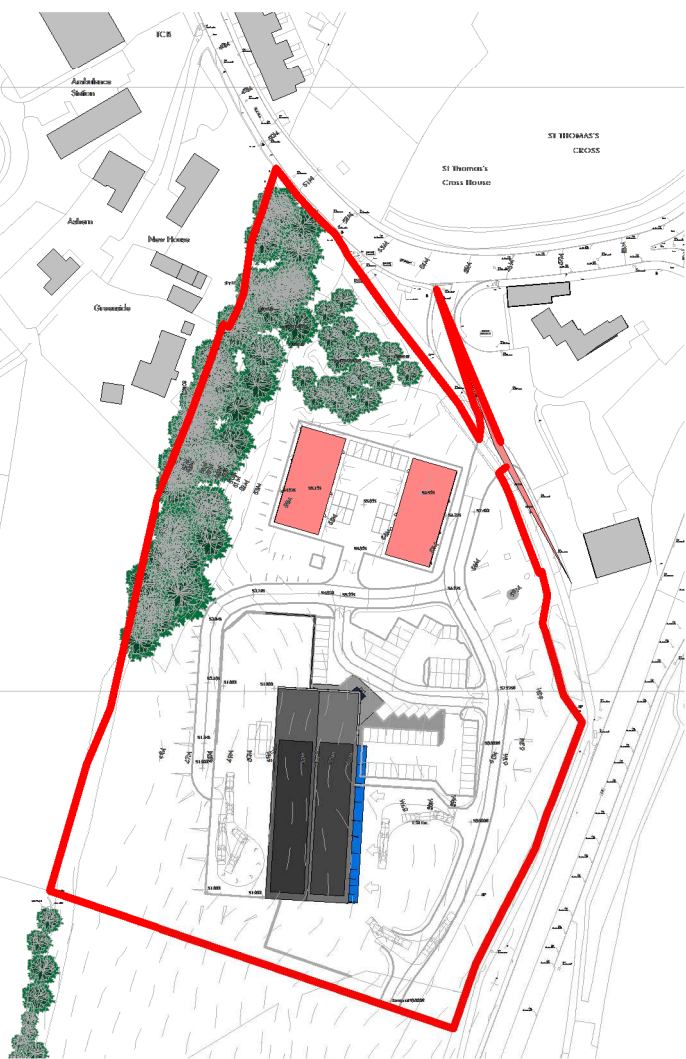

3 Locating Plan - Units 1-6
1 : 2500

SCHEDULE OF MATERIALS

6NO. UNITS:

Walls: Brick plinth with composite wall cladding. Colour: grey

Roof: Composite roof cladding. Colour: grey

Windows: Aluminium framed windows. Colour: grey

Doors: Aluminium framed entrance doors and personnel doors. Colour: grey
Aluminium goods in /out doors. Colour: grey

Rainwater goods: Aluminium powder coated rainwater goods. Colour: dark grey

B	Locating Plan amended due to amendments to main access road	LC /FM	29.06.23
A	Planning Application submission	LC	08.02.23
Revision	Description	Drawn	Approved

Proposed Ground Floor Plan - Units 1-6

Thomas Graham, Egremont

0m 2m 4m 6m 8m 10m
VISUAL SCALE 1:100 @ A1

This drawing is to be read in conjunction with all related drawings. Dimensions must be checked and verified on site before commencing work or producing shop drawings. The originator must be notified immediately of any discrepancy. This drawing is copyright and remains the property of Architects Plus, and may not be reproduced in any way without written consent from Architects Plus.

Victoria Galleries, Viaduct House, Victoria Viaduct, Carlisle, Cumbria, CA3 8AN
ap@architectsplus.co.uk
01228 515144

WWW.ARCHITECTSPUS.CO.UK

Registered Office
Victoria Galleries, Victoria House,
Victoria Viaduct, Carlisle Cumbria, CA3 8AN
Company Registration
Architects Plus [UK] Limited
Registered in England no. 4221140

Drawing
Proposed Ground Floor Plan - Units 1-6
PL - Planning

Project
Thomas Graham, Egremont
Client name
Thomas Graham & Sons Ltd
RIBA stage
4 - Technical Design

Date
10.01.23
Drawn by
LC
Scale @ A1
As indicated
Drawing number
20002-PL09
Revision
B