



## STEELWORK NOTES


1. READ IN CONJUNCTION WITH ARCHITECTS DRAWINGS, THE SPECIFICATION AND ALL RELEVANT DRAWINGS & SUB-CONTRACTORS DRAWINGS
2. ALL DIMENSIONS ARE IN MILLIMETRES
3. DO NOT SCALE OFF THIS DRAWING: USE ONLY FIGURED DIMENSIONS AND IF IN DOUBT ASK
4. HOT ROLLED STEELWORK, GENERALLY, IS TO BE GRADE S355 TO BS EN 10025. BS EN 10113 OR BS EN 10210 & 10215 APPLICABLE, AND ALL MATERIALS AND WORKMANSHIP ARE TO BE IN ACCORDANCE WITH THE REQUIREMENTS OF THE STEELWORK SPECIFICATION AND BS 5550. IN THE CASE OF FOLLOW-UP SECTIONS, AVAILABILITY OF SECTIONS IN GRADE S275 SHOULD BE CONFIRMED AT TENDER STAGE AND DUE ALLOWANCE MADE FOR SUBSTITUTING ANY UNAVAILABLE SECTIONS WITH EQUIVALENT SECTION IN GRADE S355.
5. STEELWORK FABRICATION DRAWINGS ARE TO BE SUPPLIED WITH CONFORM TO DRAWN AT LEAST TO CLASS WORKING WITH PROOF TO THE COMPLETION OF FABRICATION
6. THE CONTRACTOR SHALL BE RESPONSIBLE FOR THE ACCURACY OF ALL DIMENSIONS & FOR CORRECT SETTING OUT ON SITE. SETTING OUT & WORKMANSHIP IS TO COMPLY WITH BS 5506:1990

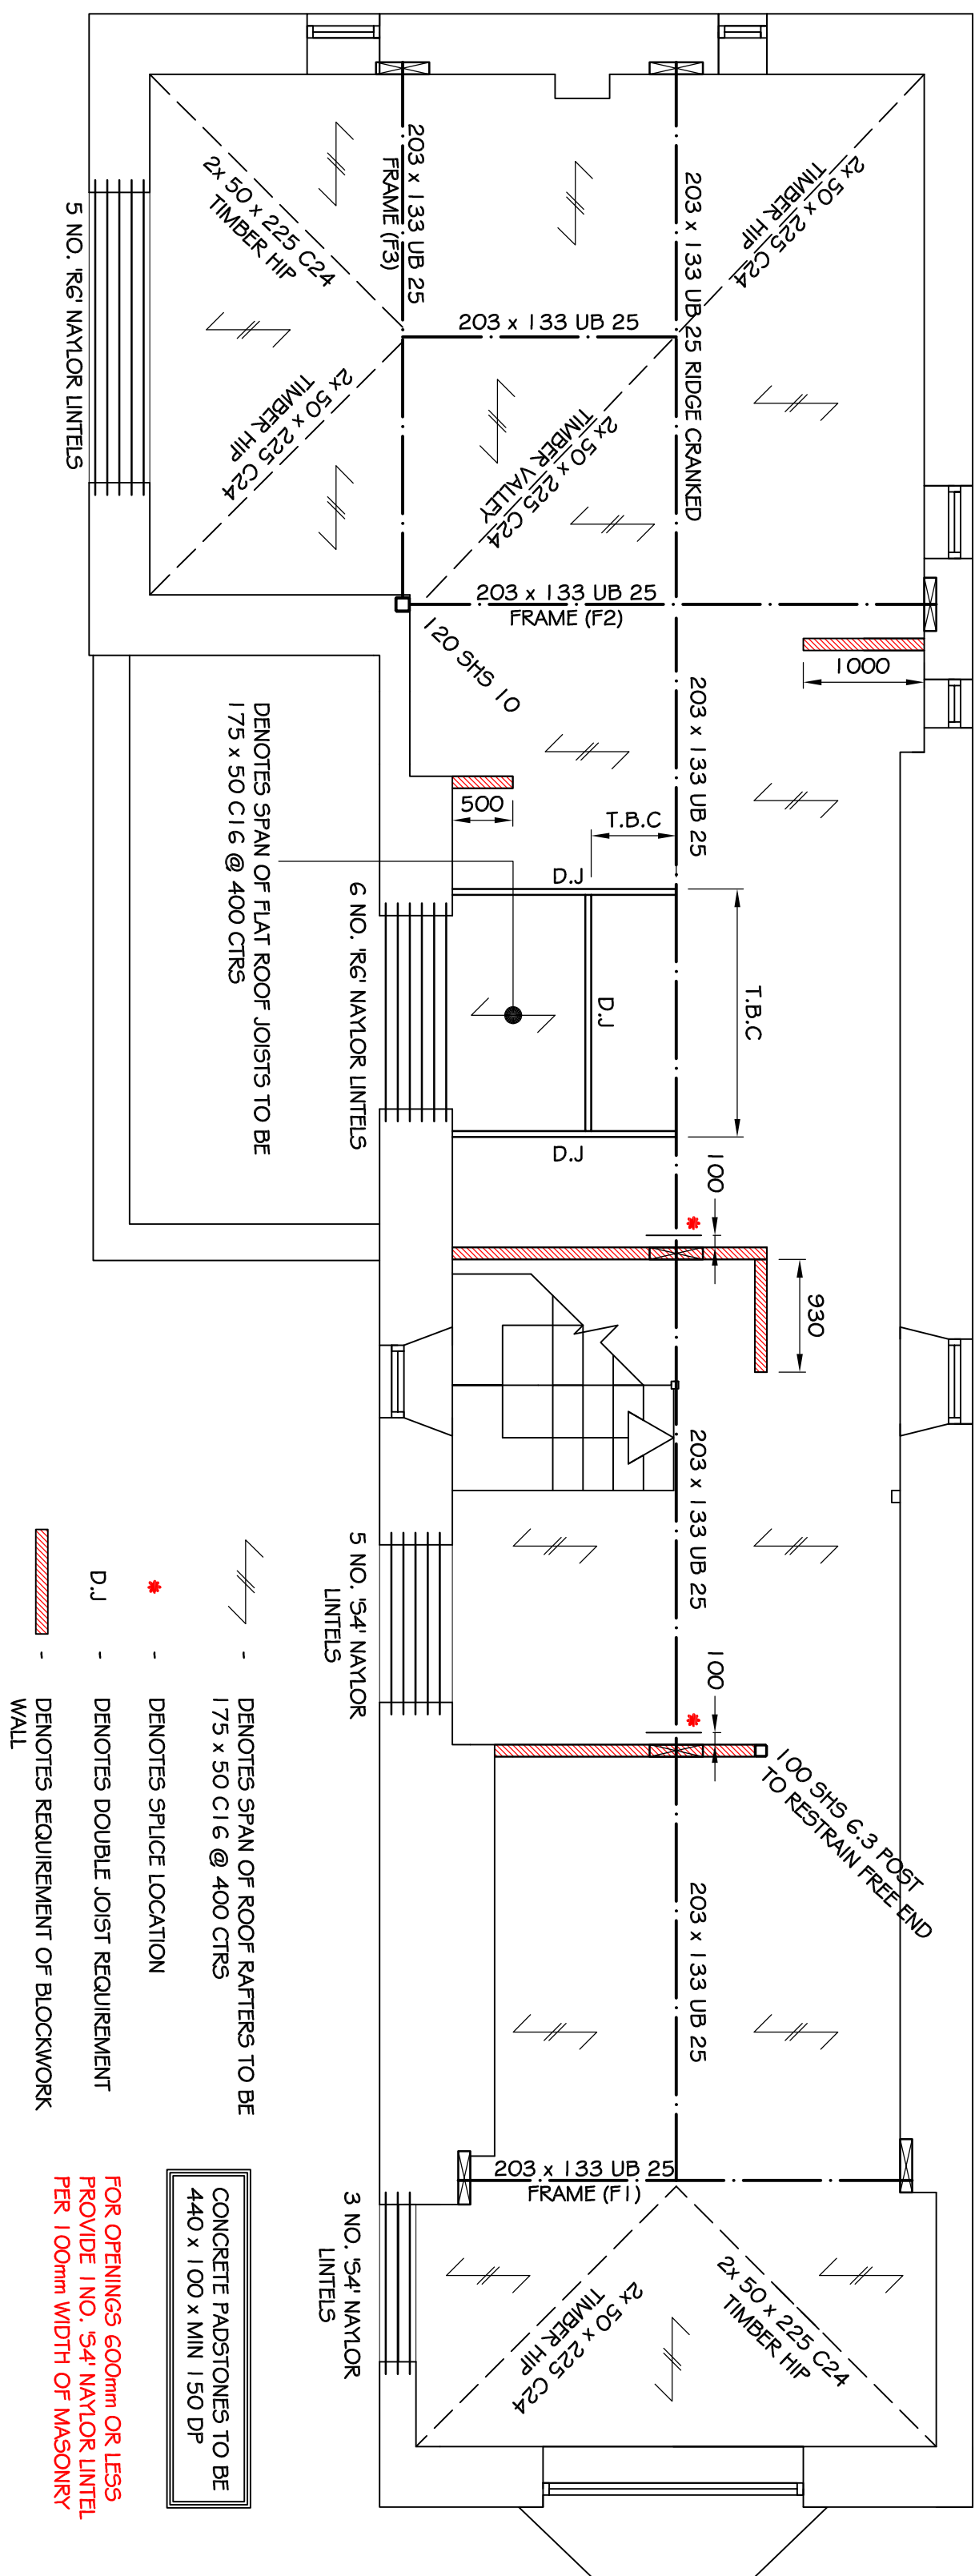


### 203 UB SPLICE DETAIL<sub>(1:10)</sub>

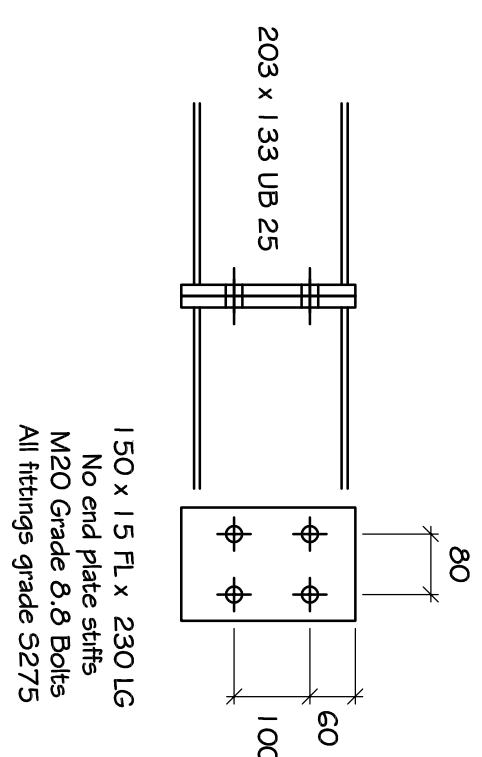


**FIRST FLOOR PLAN SHOWING STRUCTURE ABOVE**

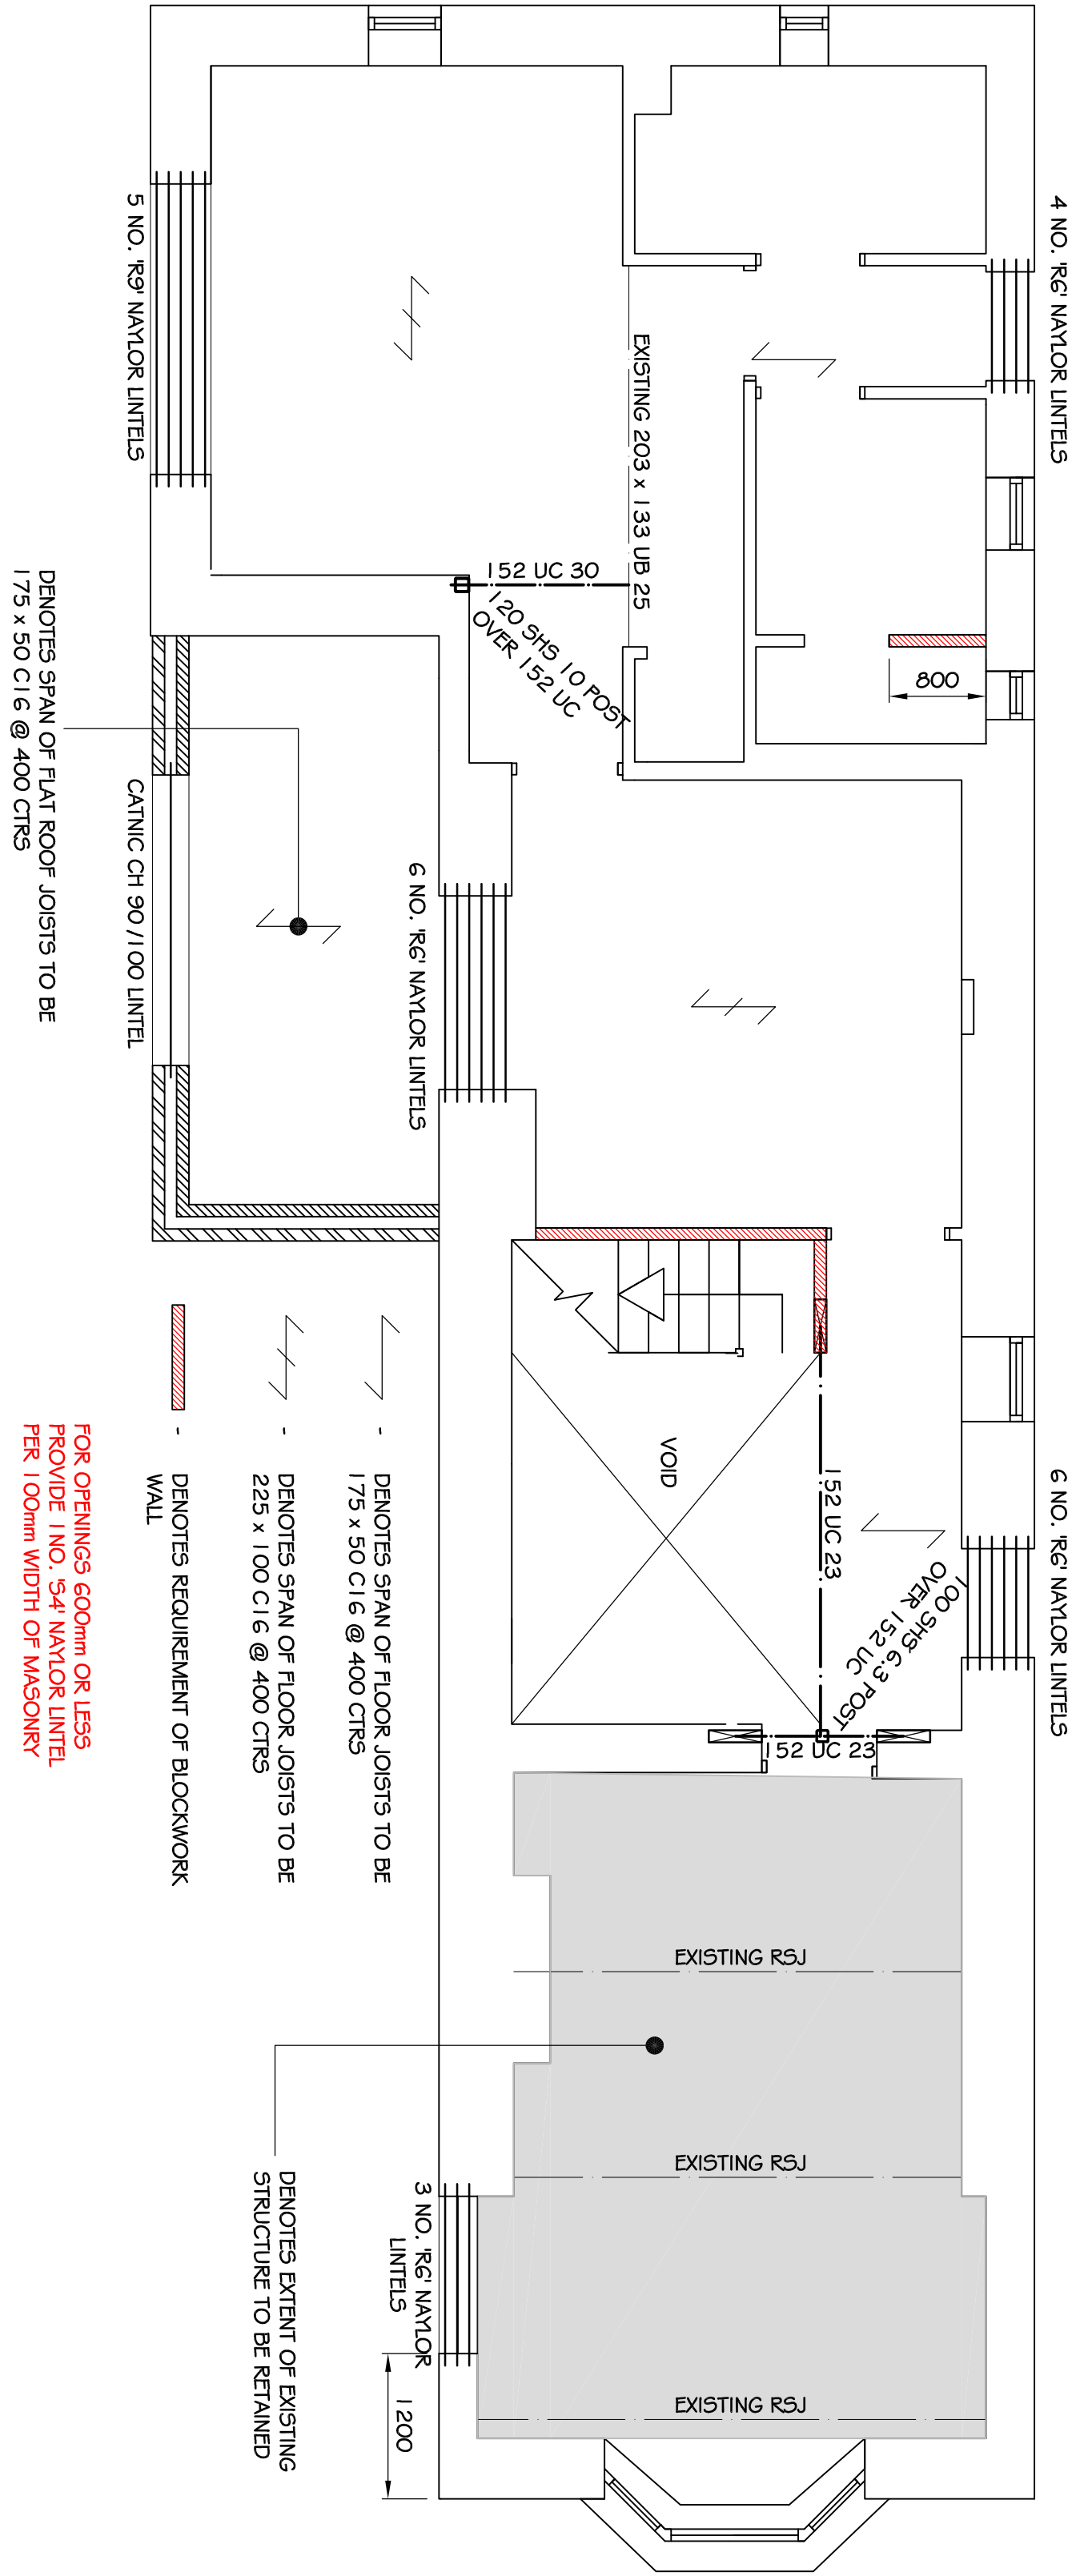

**100/120 SHS BASEPLATE**  
(1:10)

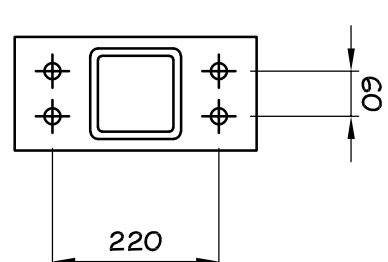


GROUND FLOOR PLAN SHOWING STRUCTURE ABOVE 1150

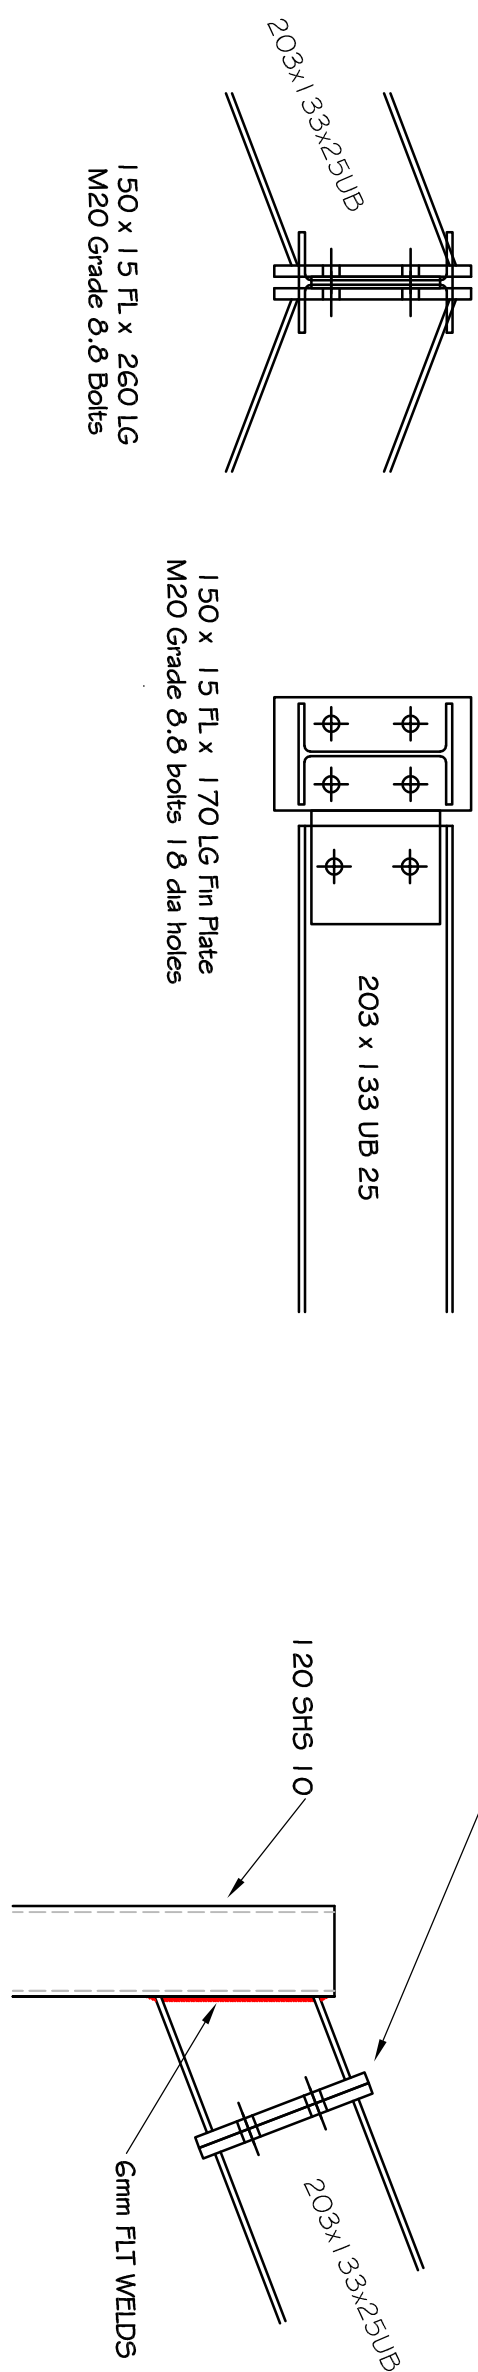

**RIDGE BEAM TO APEX CONNECTION** I-10

## FRAME EAVES CONNECTION (1:10)

## FRAME ELEVATION

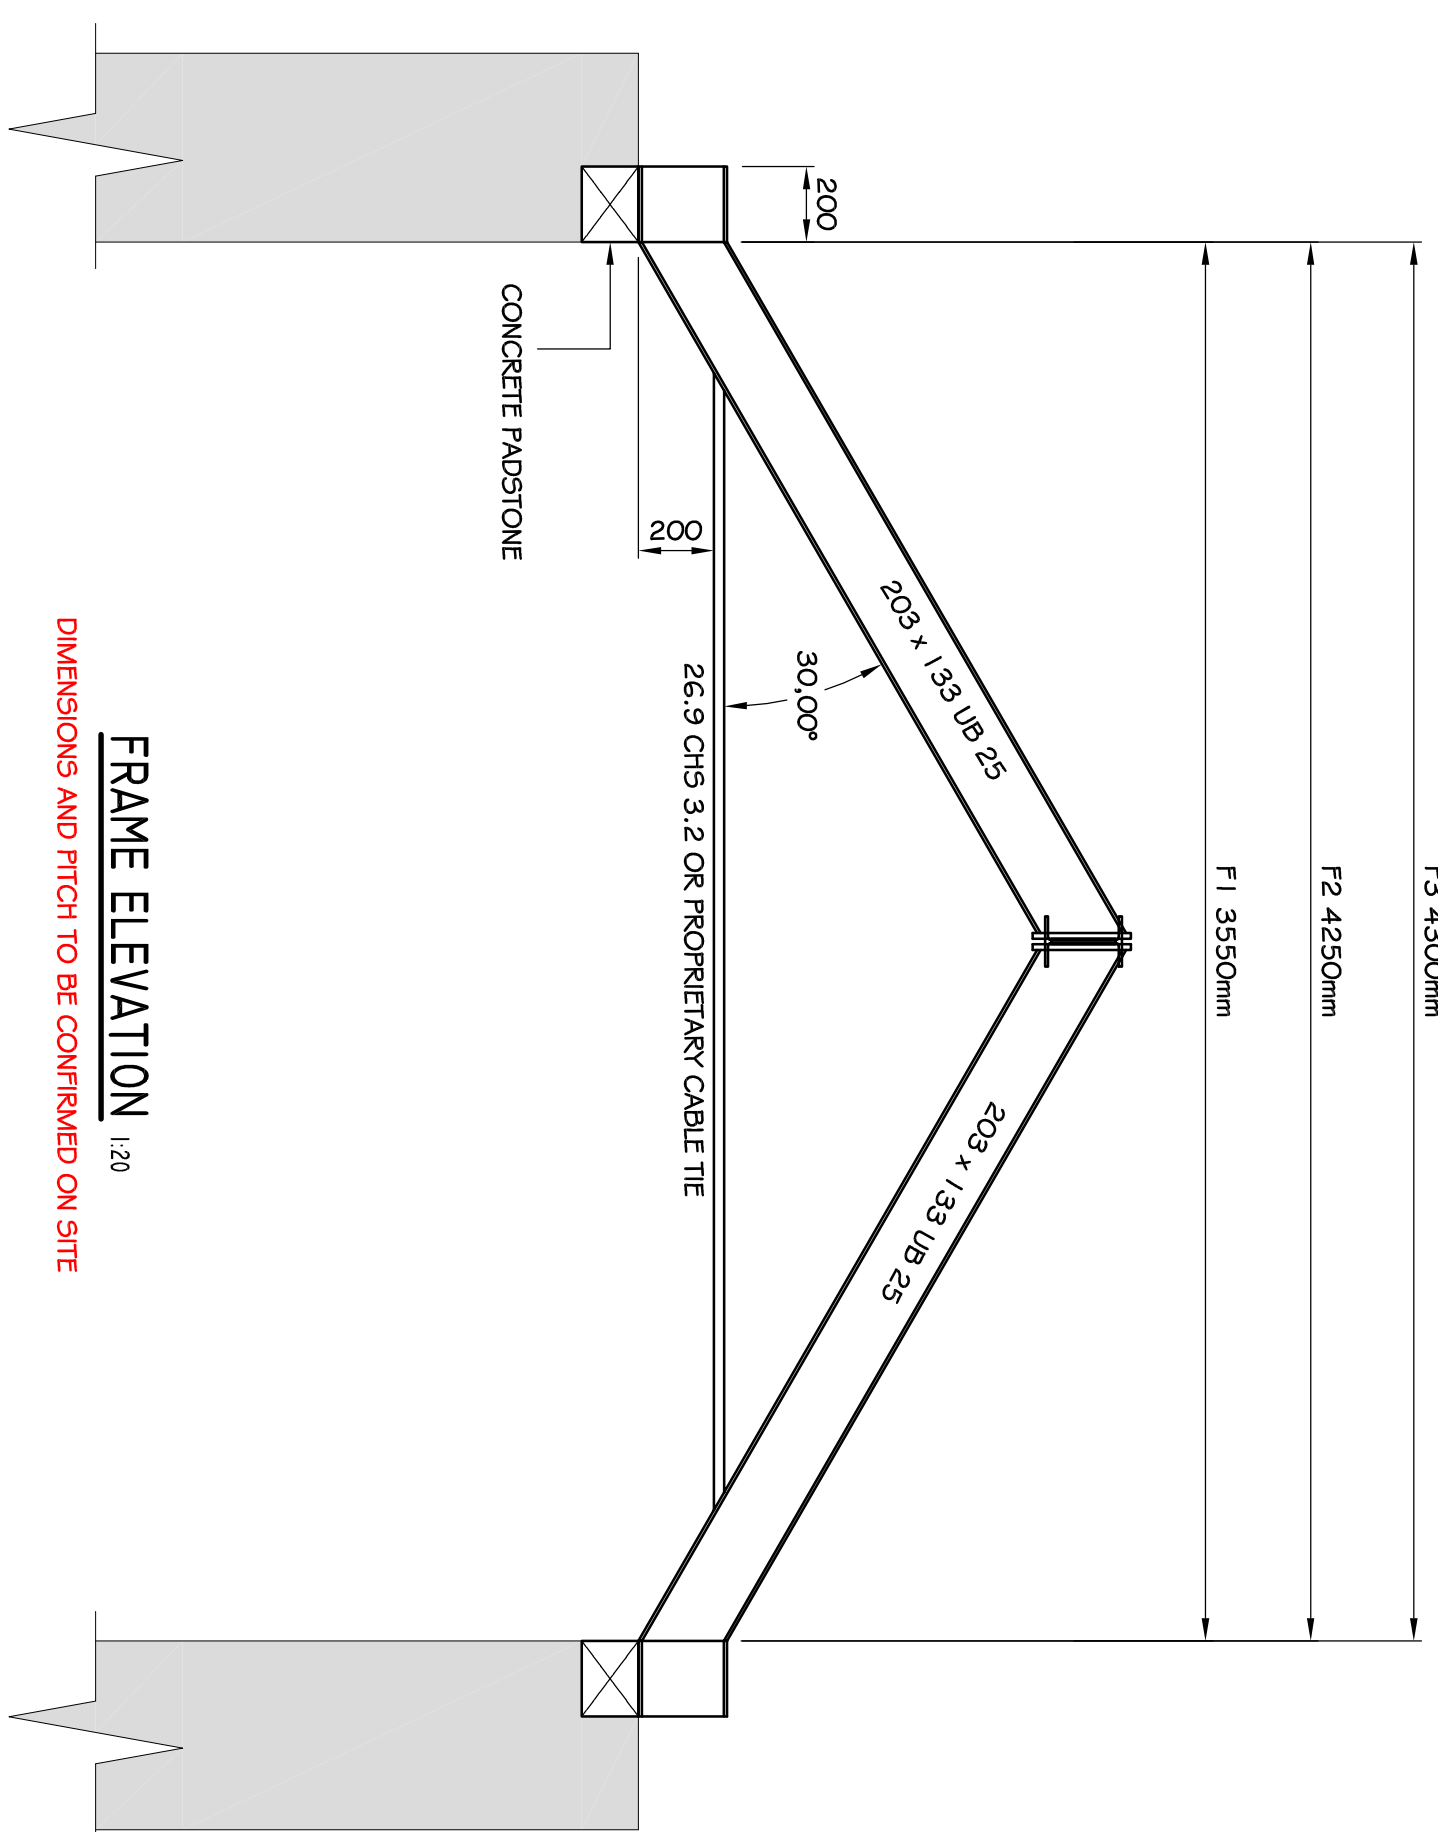

## RESIDUAL RISKS

## CONSTRUCTION ISSUE

|        |  |  |  |
|--------|--|--|--|
| STATUS |  |  |  |
|--------|--|--|--|

**GRAHAM SCHOPFIELD ASSOCIATES**  
Consulting Civil and Structural Engineers  
Suite 3, Ballour Court,  
Leyland  
PR25 2JF  
tel: (01772) 459383  
email: reception@gsa2.co.uk

**GSA**

MR & MRS M. HOLT

project

HERDING NEB - SEASCALE

title  
GENERAL ARRANGEMENT  
& DETAILS  
OF STRUCTURAL STEELWORK

|                |         |                  |   |
|----------------|---------|------------------|---|
| drawn NA       | checked | drawing number   |   |
| date JUNE 23   | date    | 2023 - 025 - 002 | B |
| scale AS NOTED |         |                  |   |