


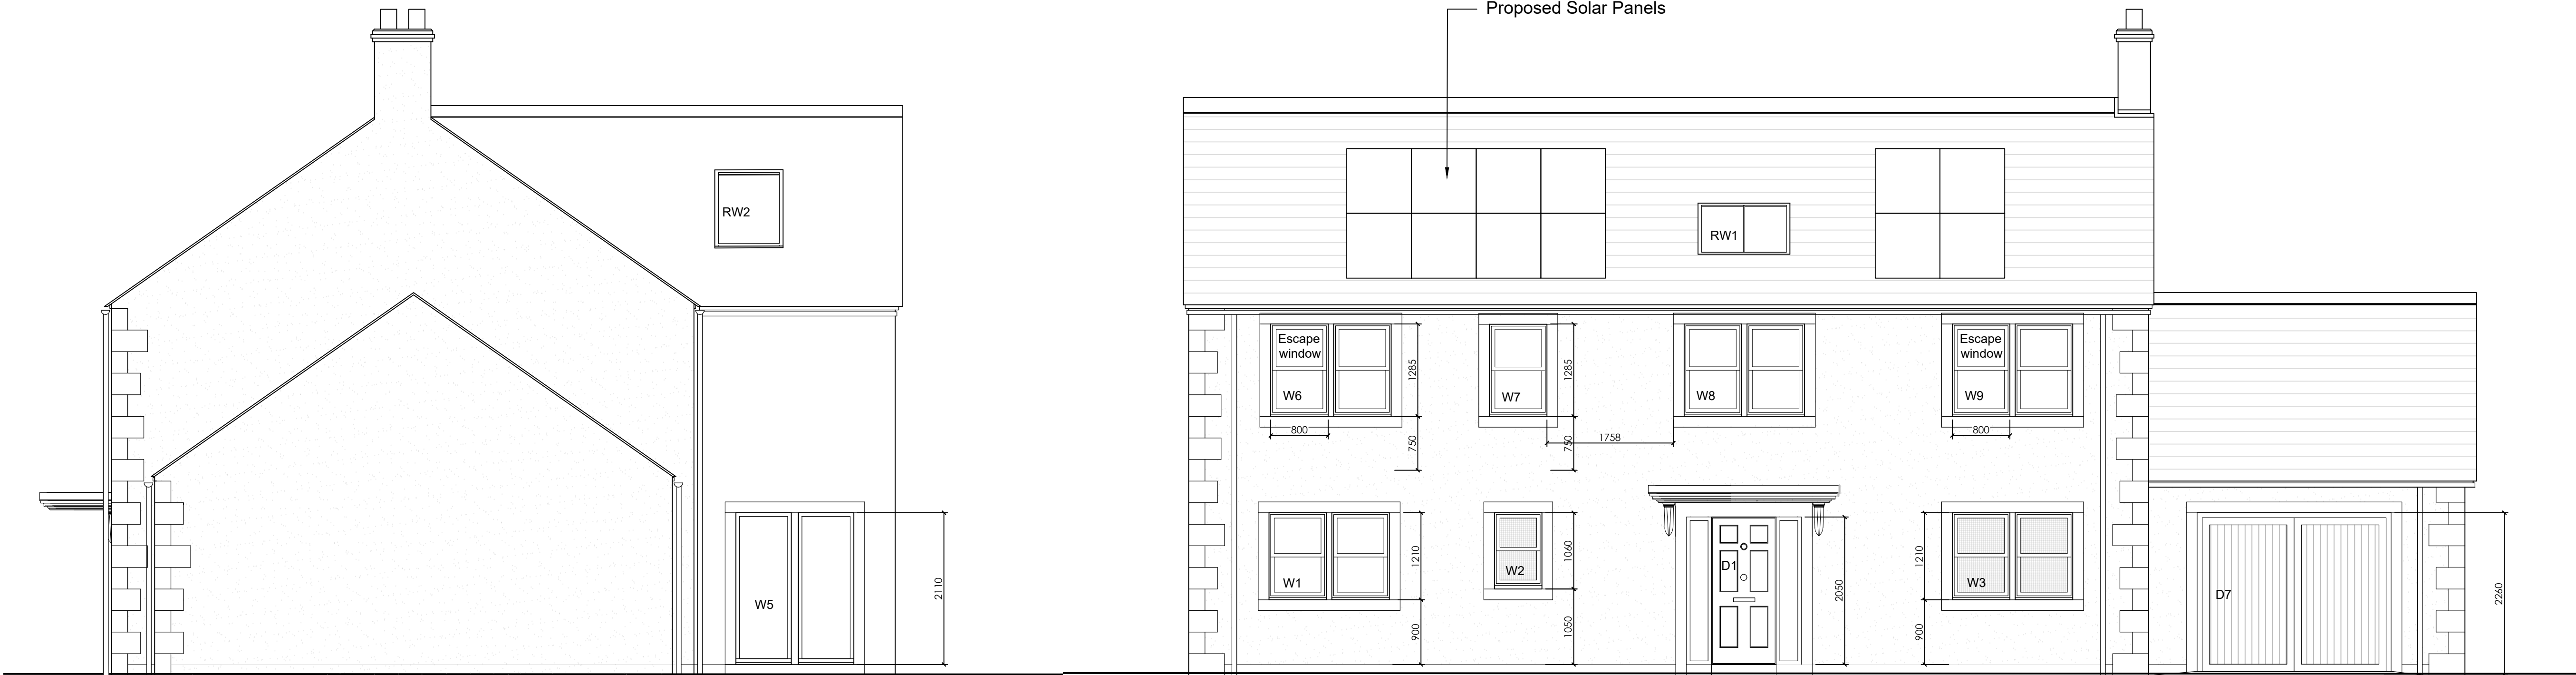

South Elevation

West Elevation



East Elevation

North Elevation

NOTES AND AMENDMENTS

This drawing is copyright ©. Figured dimensions are to be followed in preference to scaled dimensions and particulars are to be taken from the actual work where possible. Any discrepancy must be reported to the architect immediately and before proceeding.

REVISIONS

Rev	Description	Drawn	Date
A	Escape windows	AJB	13/9/23
B	Solar Panels	AJB	23/9/24

ASHWOOD
DESIGN ASSOCIATES LTD

Unit Gb, Clifford Court,
Cooperway,
Carlisle
CA3 0JG

t 01228 510616
e admin@ashwooddesign.co.uk
w www.ashwooddesign.co.uk

Purpose:

Proposed

Client:

Mr & Mrs Brennan

Project:

St Bees Plot 1

Title:


Elevations As Proposed

Scale:	Sheet Size:	Drawn:	Date:
1/50	A1	AJB	6/23
Project No:	Drawing No:	Revision:	

2068

102

B

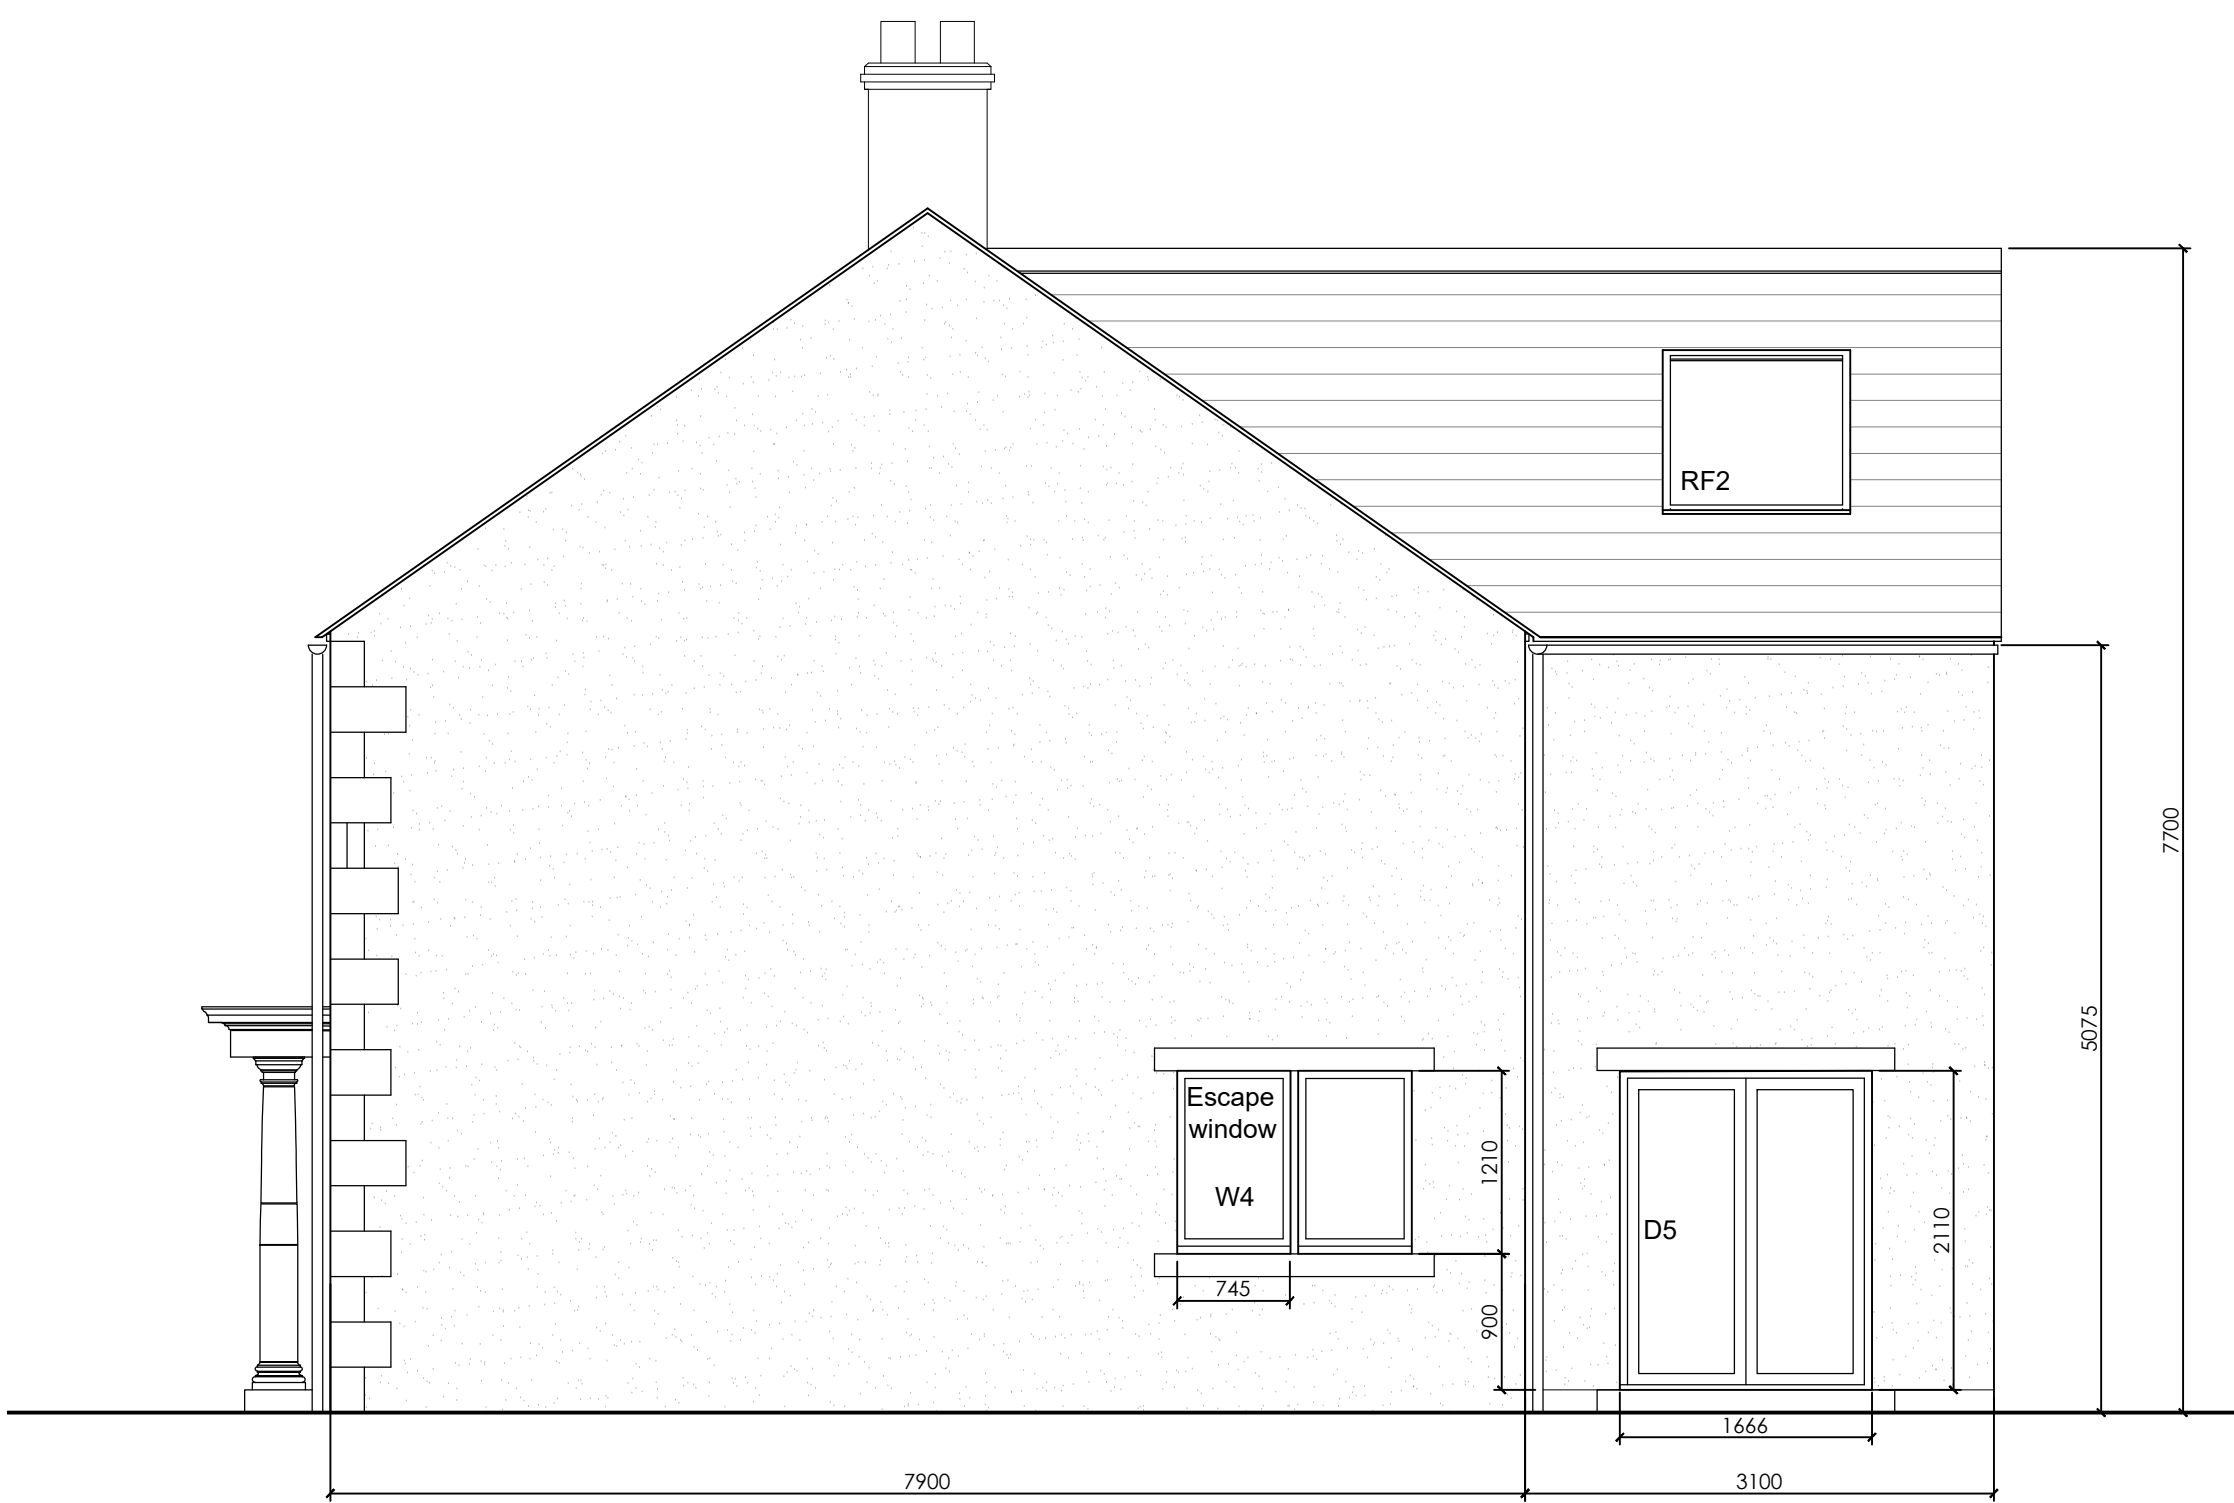


South Elevation



West Elevation



East Elevation

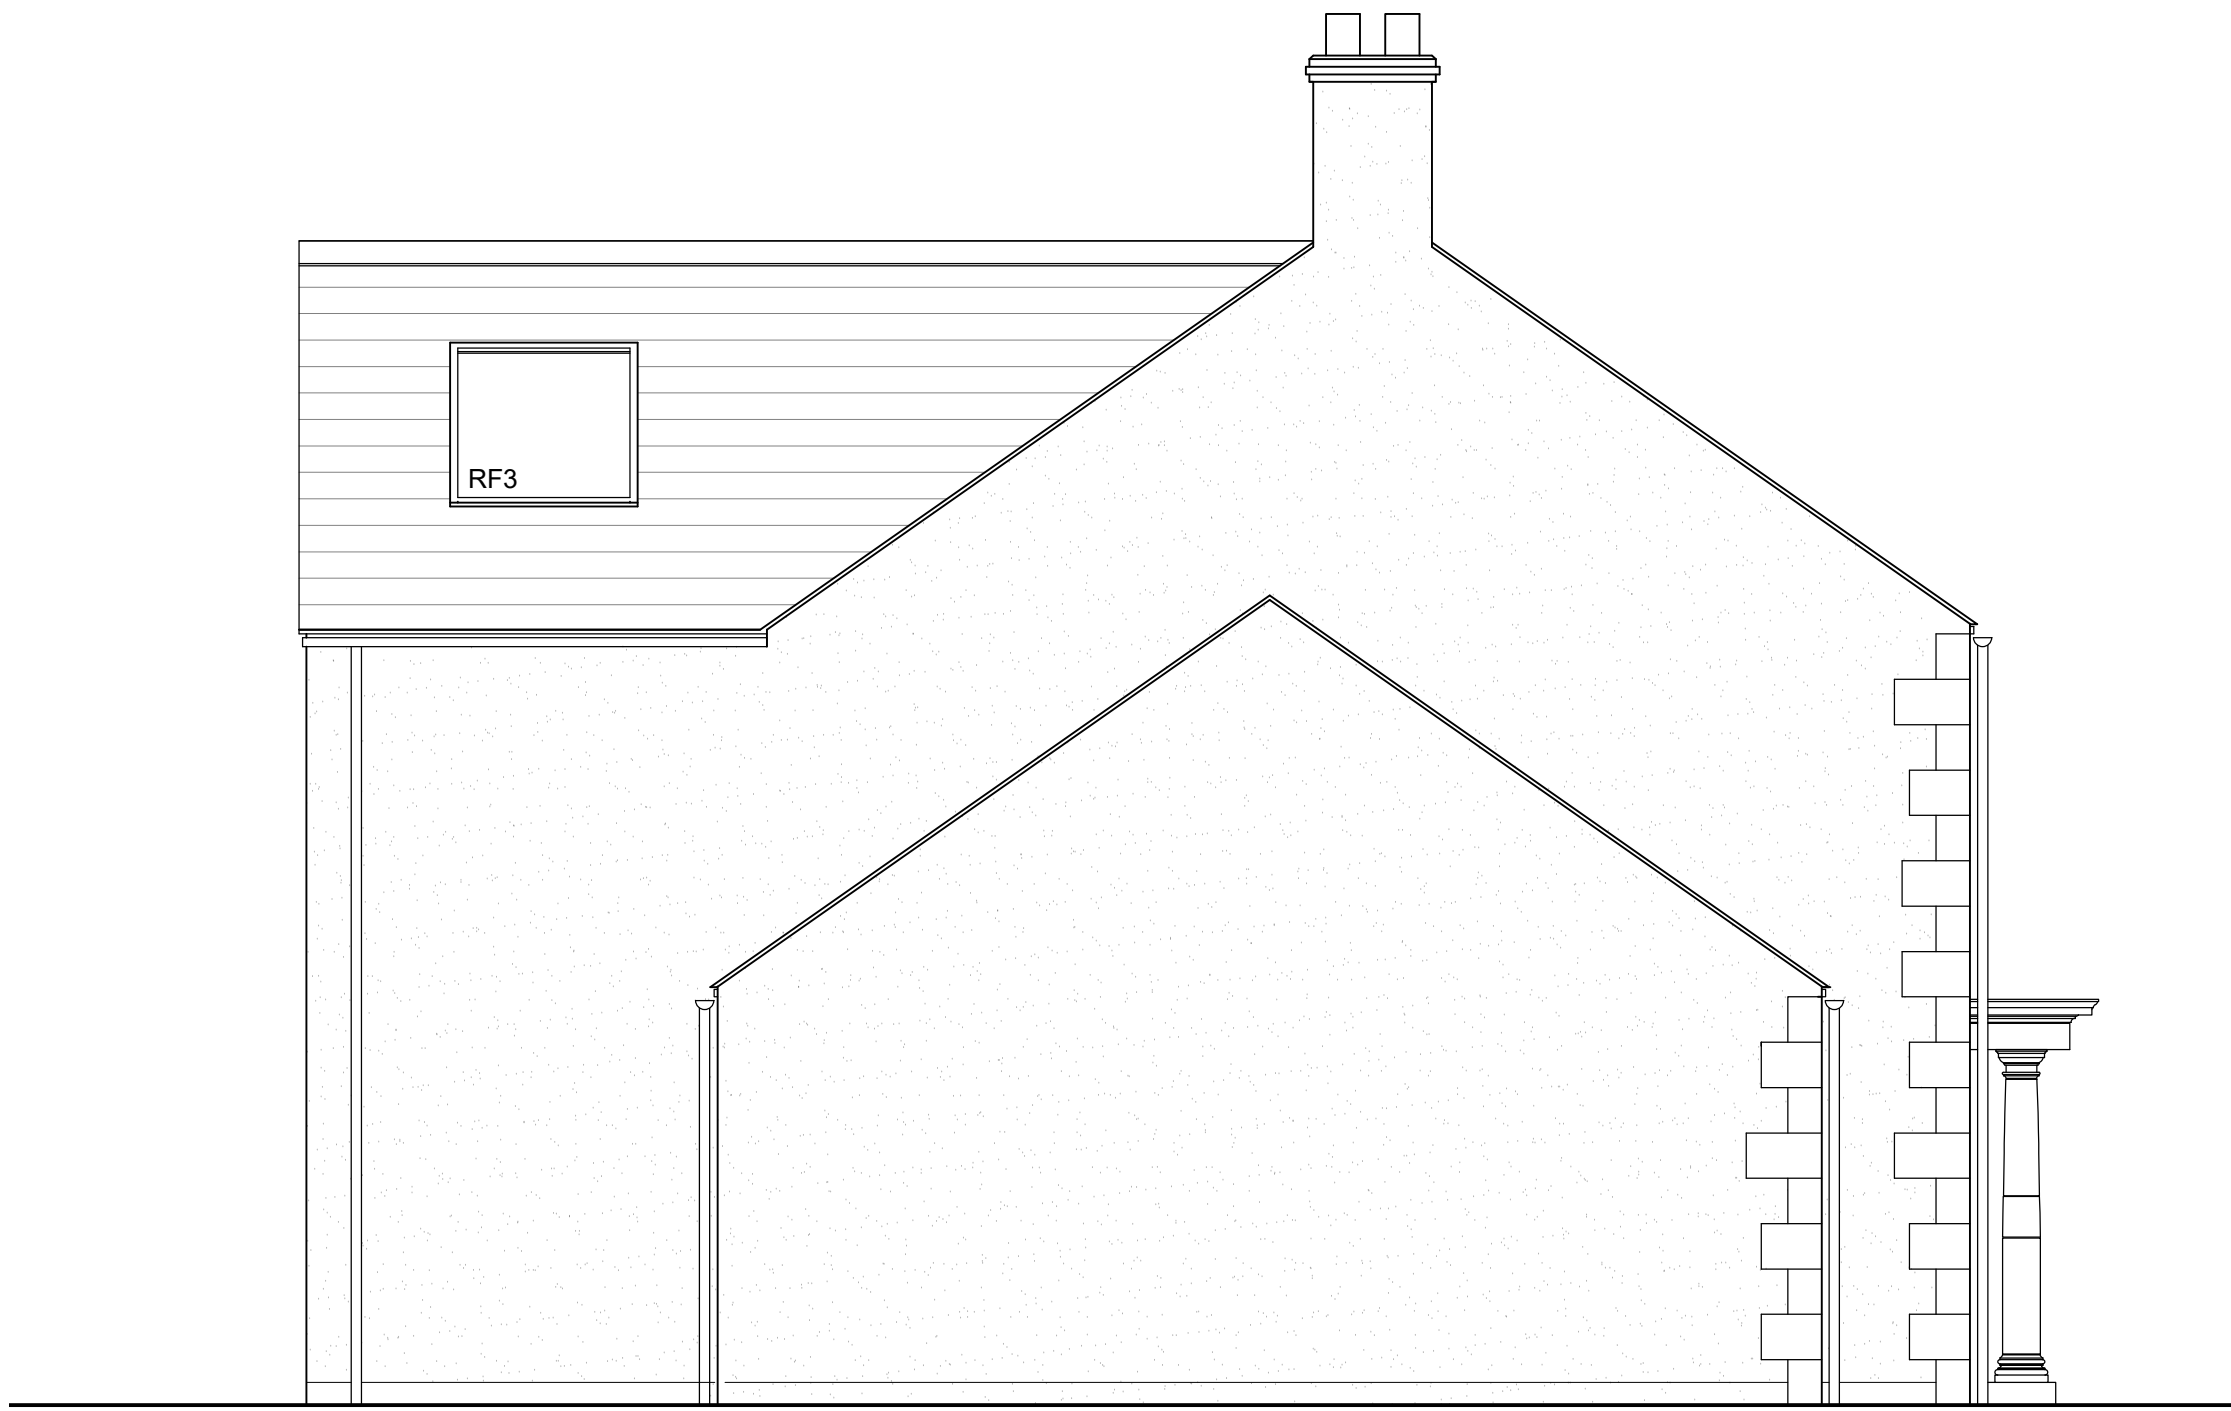

North Elevation

NOTES AND AMENDMENTS

This drawing is copyright ©. Figured dimensions are to be followed in preference to scaled dimensions and particulars are to be taken from the actual work where possible. Any discrepancy must be reported to the architect immediately and before proceeding.

REVISIONS

Rev	Description	Drawn	Date
A	Escape windows	AJB	13/9/23
B	Solar Panels / fenestration	AJB	23/9/24

ASHWOOD
DESIGN ASSOCIATES LTD

Unit Gb, Clifford Court,
Cooperway,
Carlisle
CA3 0JG

t 01228 510616
e admin@ashwooddesign.co.uk
w www.ashwooddesign.co.uk

Purpose:

Proposed

Client:

Mr & Mrs Radcliffe

Project:

St Bees Plot 2

Title:

Elevations As Proposed

Scale:	Sheet Size:	Drawn:	Date:
1/50	A1	AJB	6/23

Project No:	Drawing No:	Revision:
2040	102	B

NOTES AND AMENDMENTS

This drawing is copyright ©. Figured dimensions are to be followed in preference to scaled dimensions and particulars are to be taken from the actual work where possible. Any discrepancy must be reported to the architect immediately and before proceeding.

REVISIONS

Rev	Description	Drawn	Date
A	Escape windows	AJB	13/9/23
B	Solar Panels	AJB	23/9/24

RW1- 1278x1243mm
RW2- 950x1325mm
RW3- 950x1325mm




South Elevation



West Elevation



East Elevation

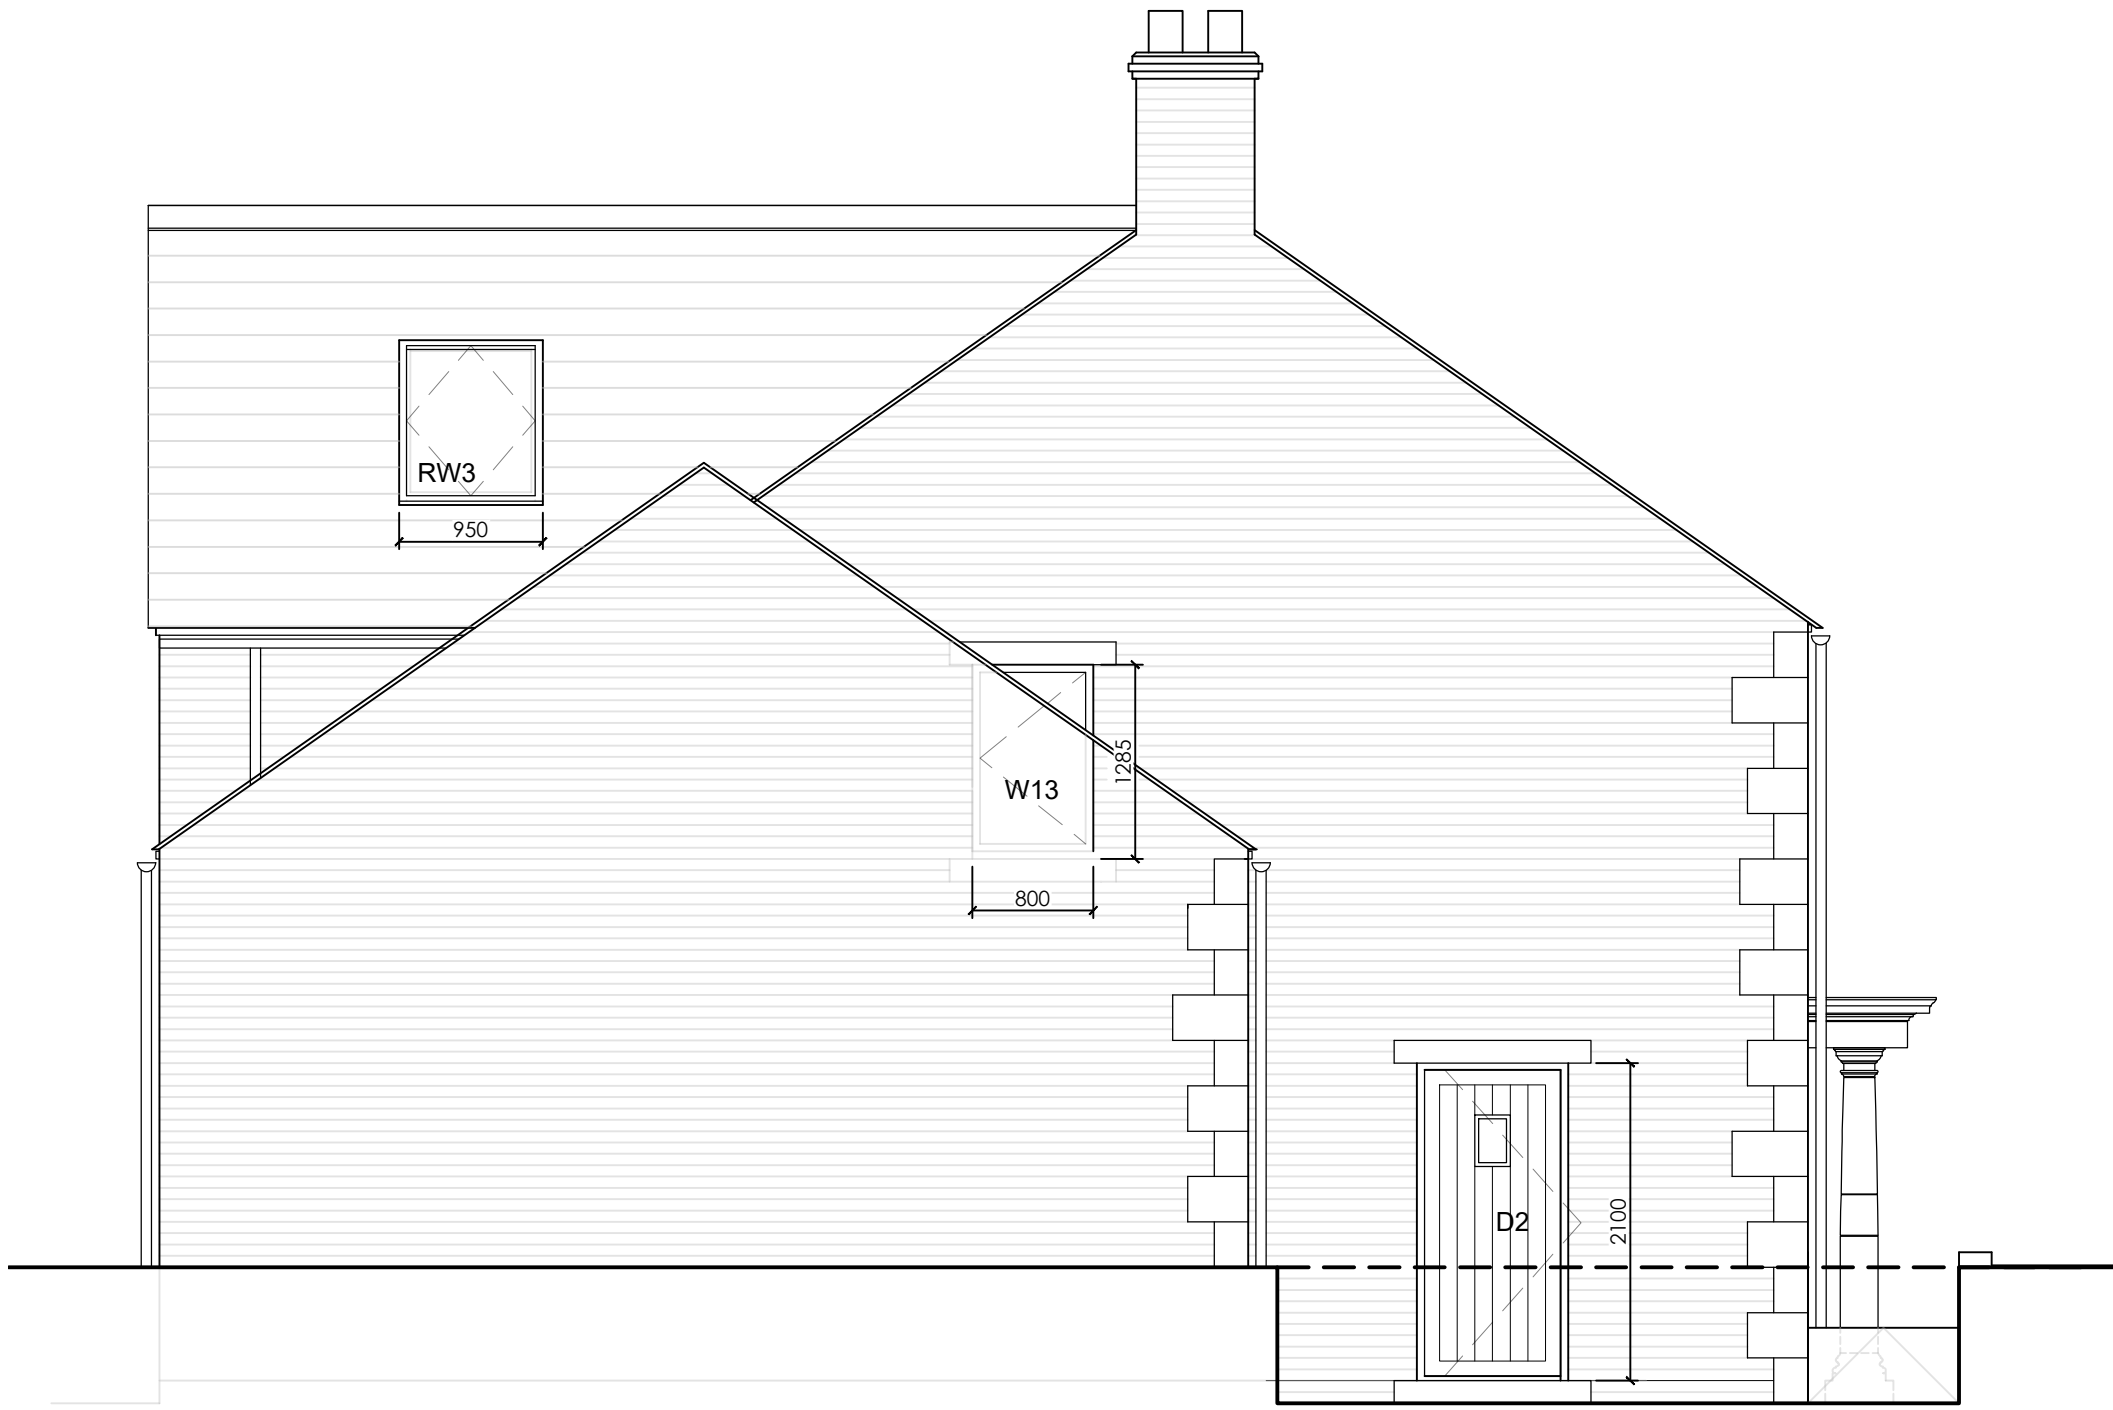

North Elevation

ASHWOOD
DESIGN ASSOCIATES LTD

Unit Gb, Clifford Court,
Cooperway,
Carlisle
CA3 0JG

t 01228 510616
e admin@ashwooddesign.co.uk
w www.ashwooddesign.co.uk

Purpose:

Proposed

Client:

Mr & Mrs Scaife

Project:

St Bees Plot 3

Title:

Elevations As Proposed

Scale: 1/50
Sheet Size: A1
Drawn: AJB
Date: 6/23

Project No: 2221
Drawing No: 102
Revision: B