


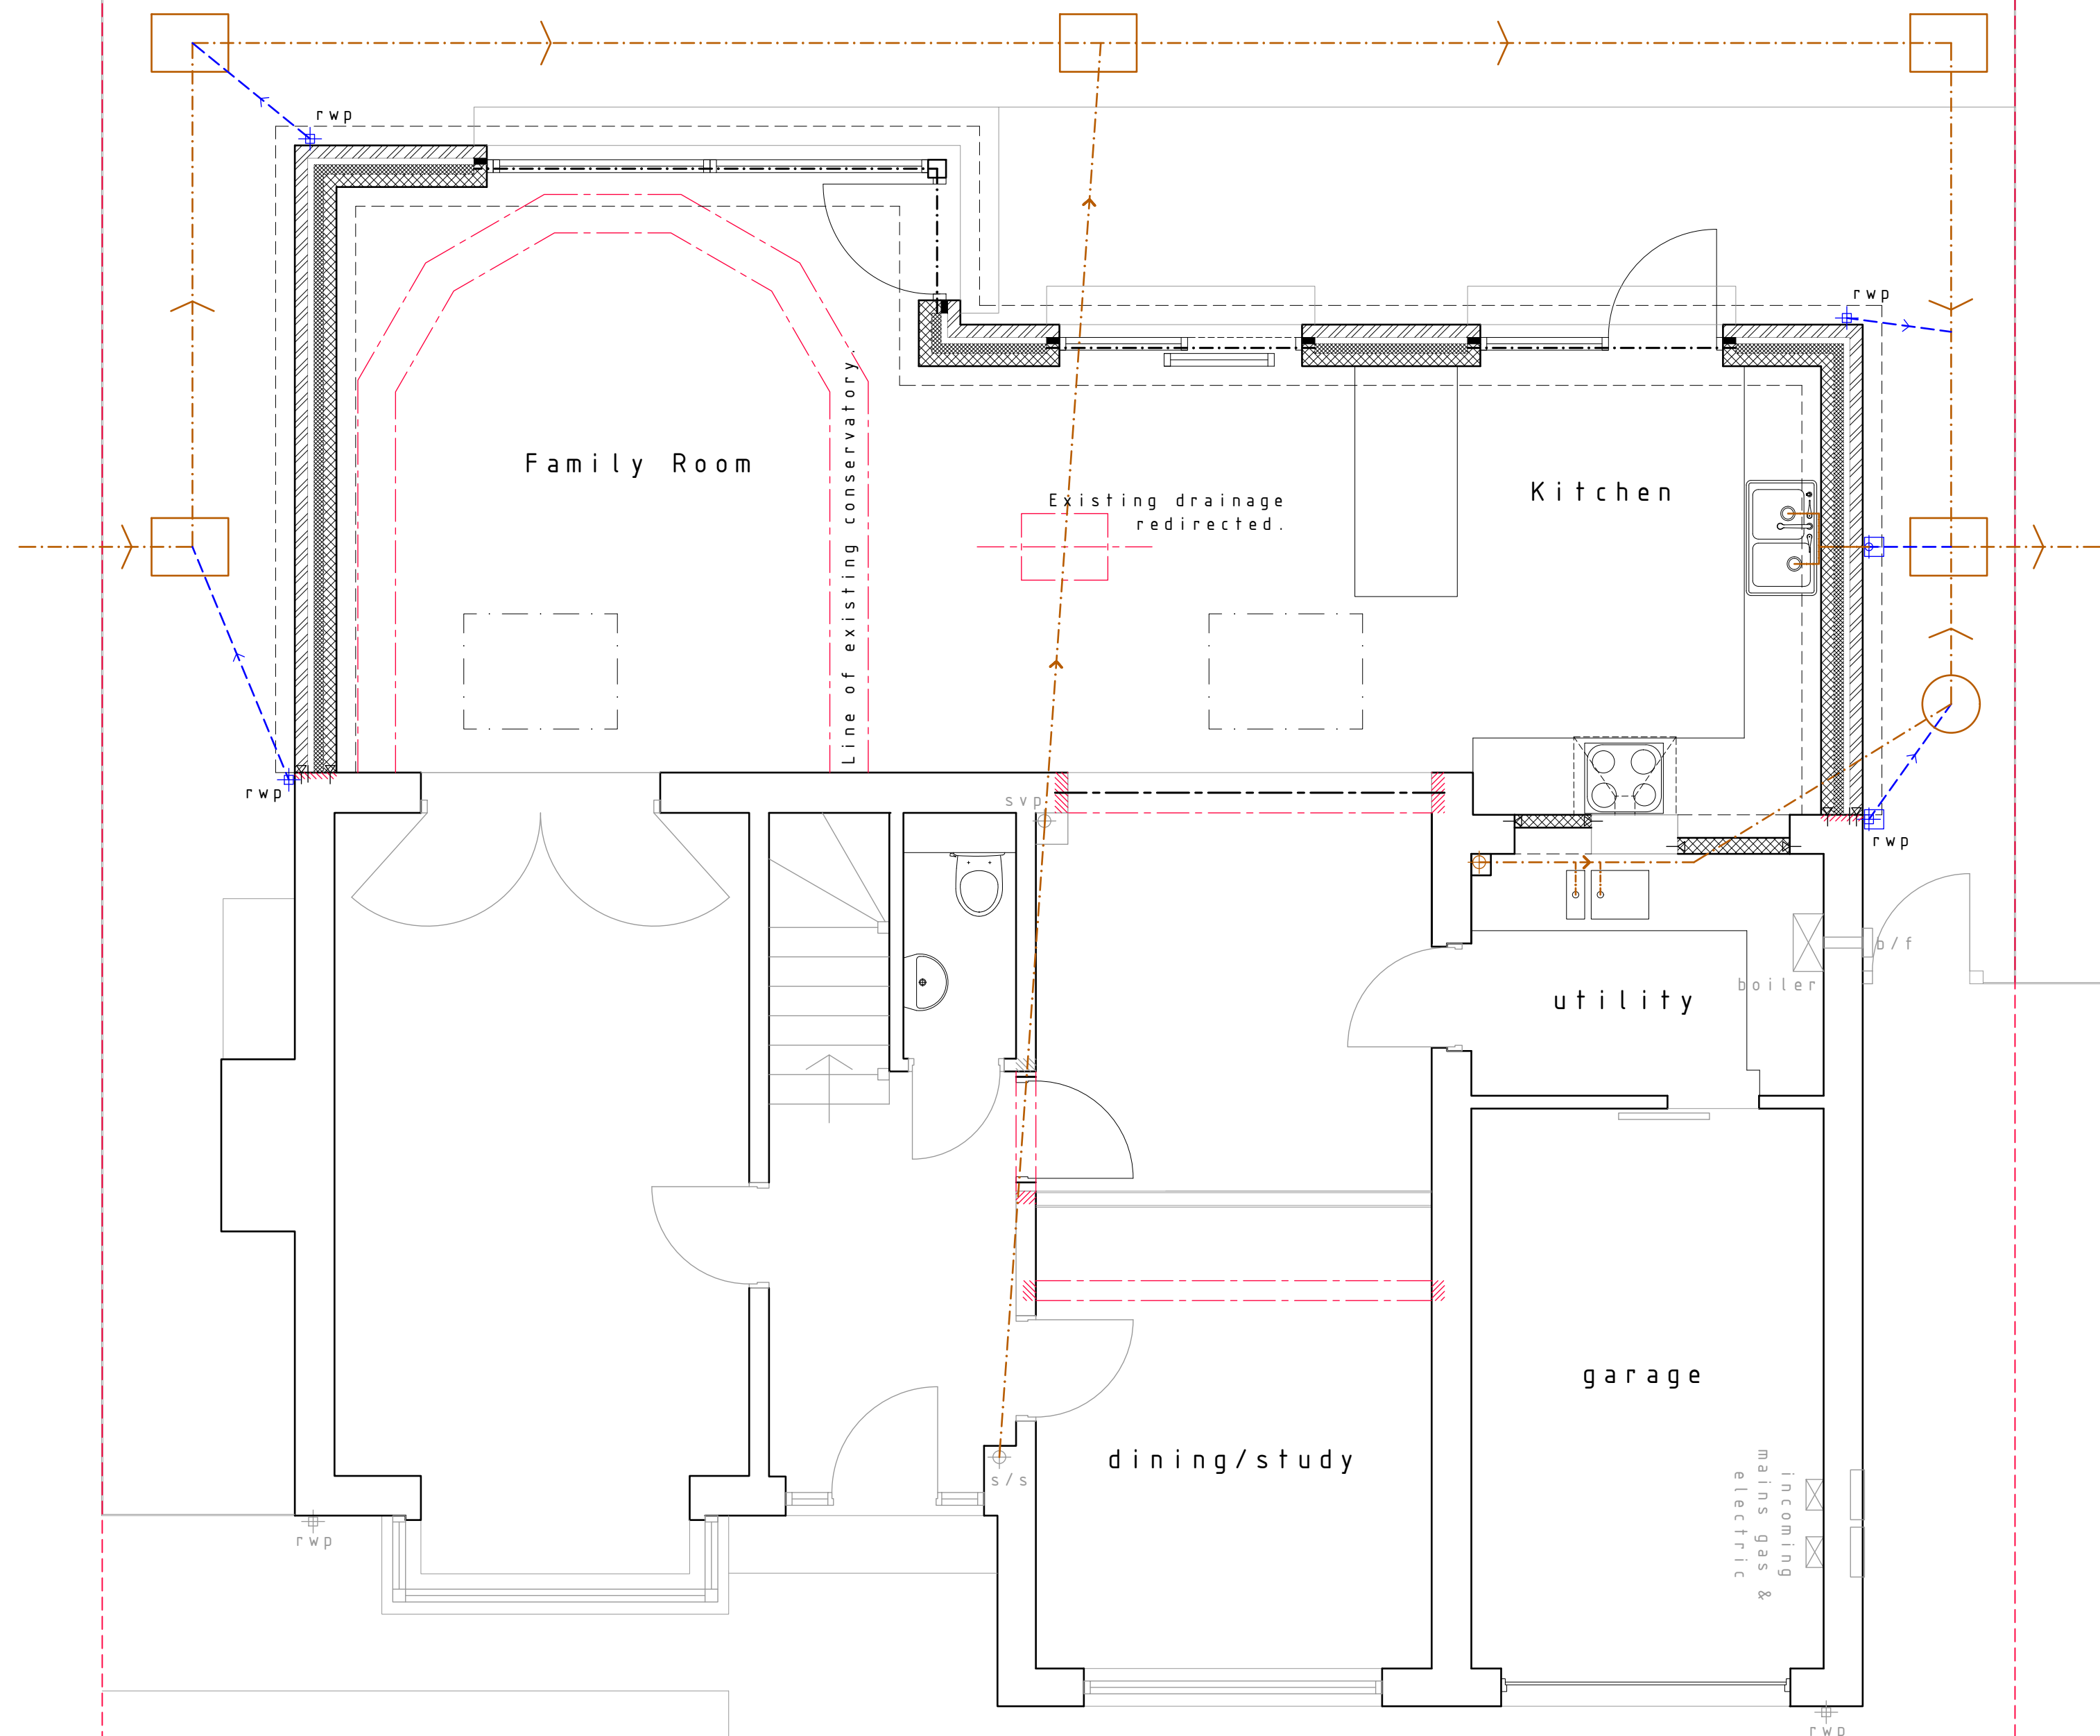


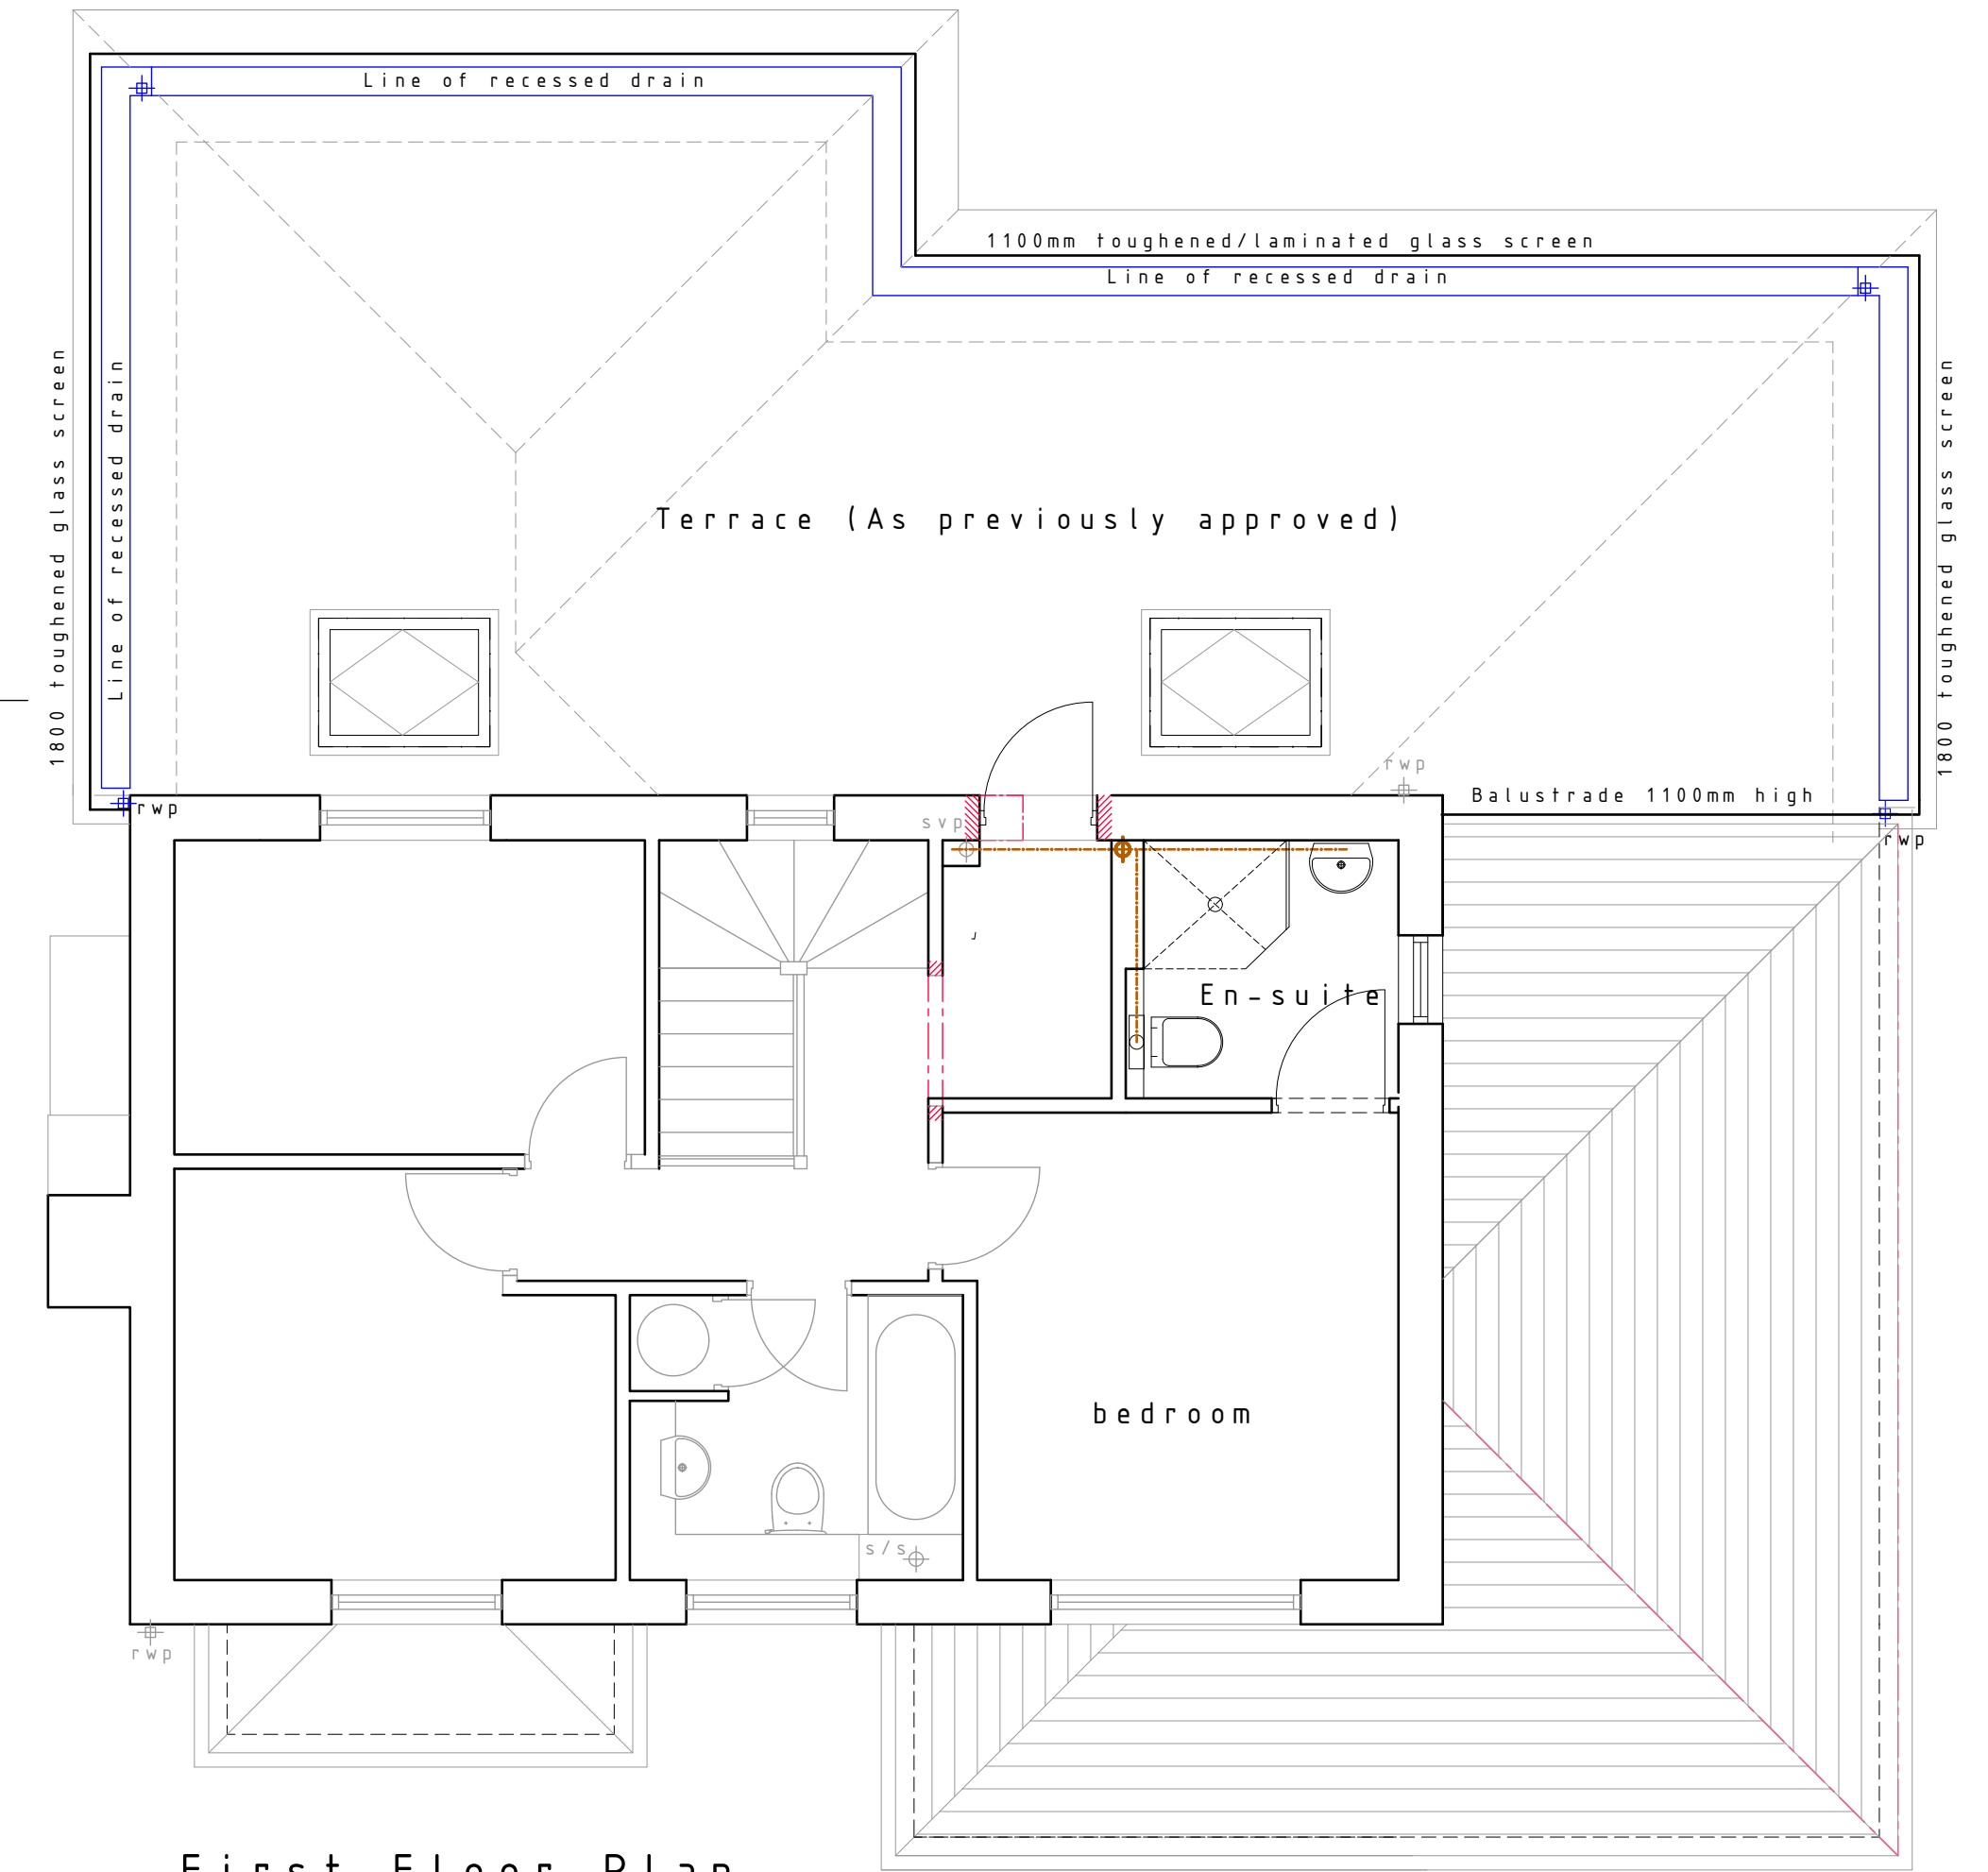


Ground Floor Plan

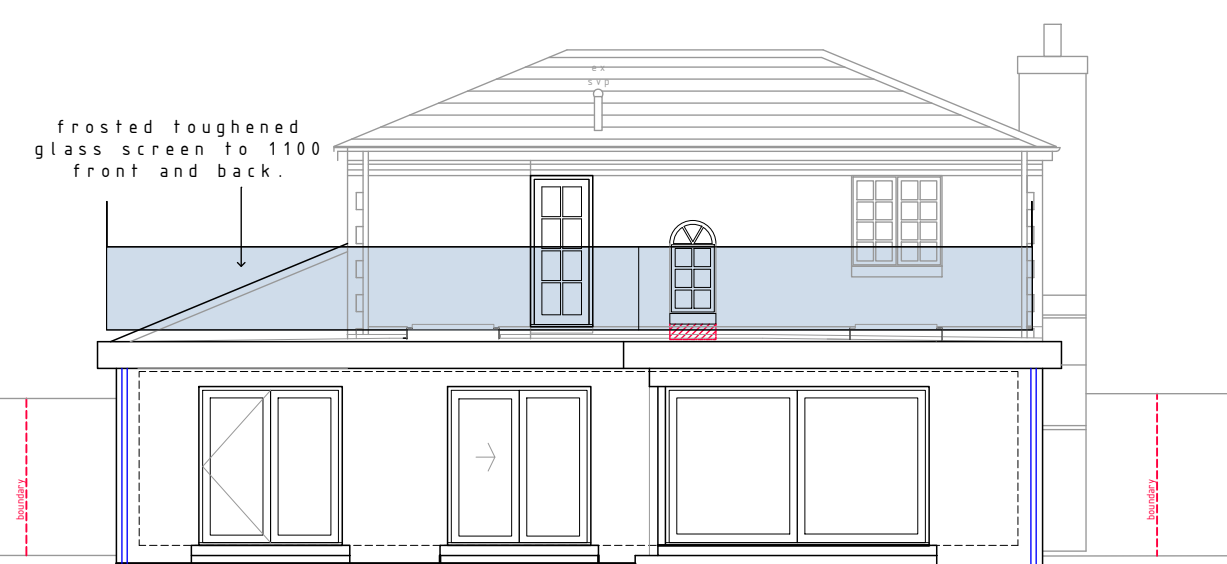



First Floor Plan

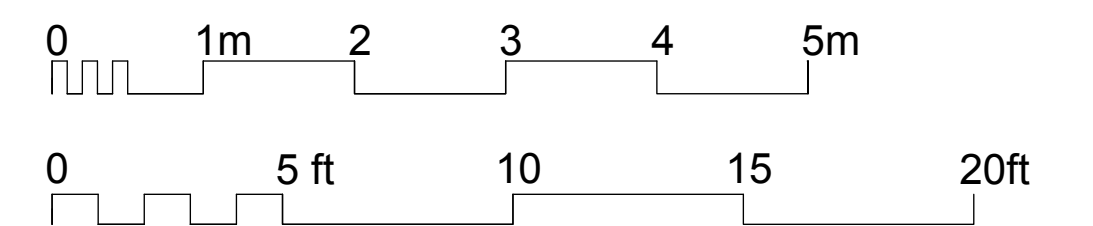

Rear Elevation
(South Westerly)

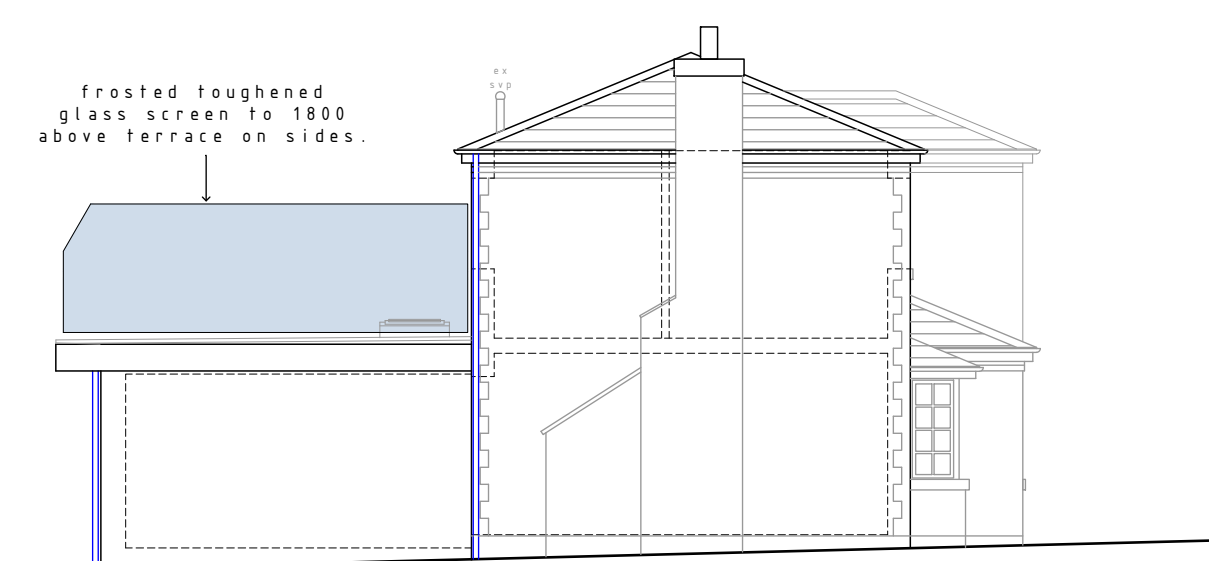

Side Elevation
(South Westerly)

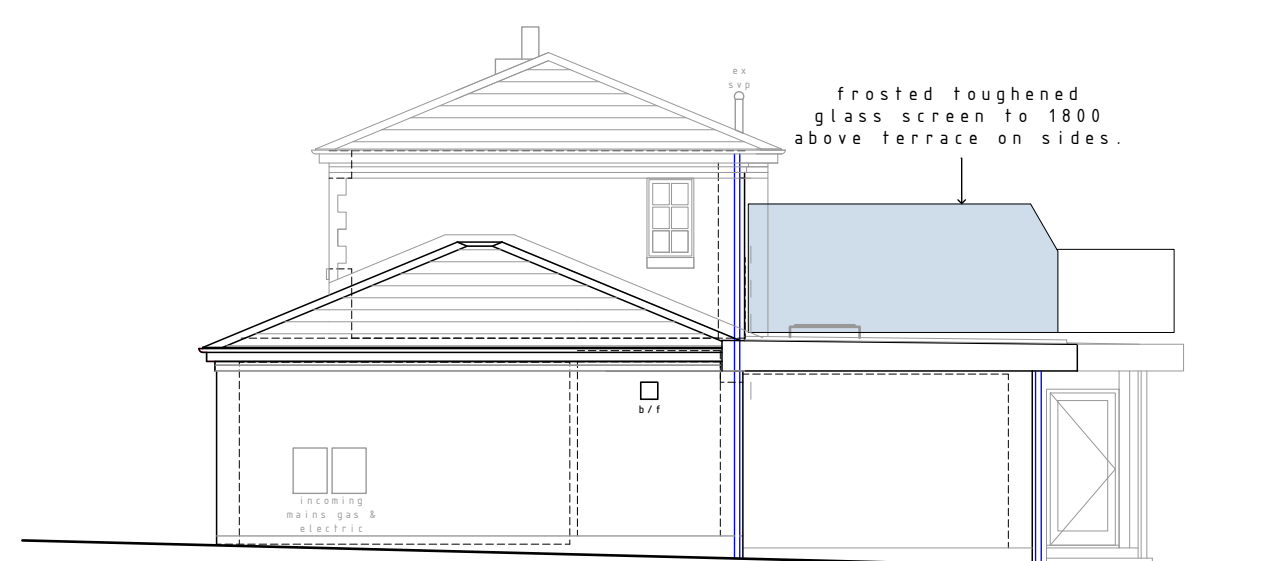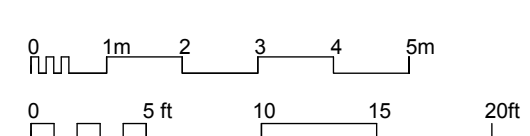

Side Elevation
(North Westerly)



Front Elevation
(North Easterly)

PROPOSED PLANS
AND ELEVATIONS

PROPOSED ALTERATIONS
27 BROOMBANK,
WHITEHAVEN
MR AND MRS PARR

DRAWING NO.: 16.08.20
SCALE: 1:100/1:50@A1
DRAWN BY: CW
DATE: AUG 2021



43 The Mount | Papcastle | Cockerthorpe | Cumbria | CA13 0JZ
studio@wkdesignarchitects.co.uk | www.wkdesignarchitects.co.uk
Carolyn Williamson 07773 329572 | Paul Kitchen 07968 094847