



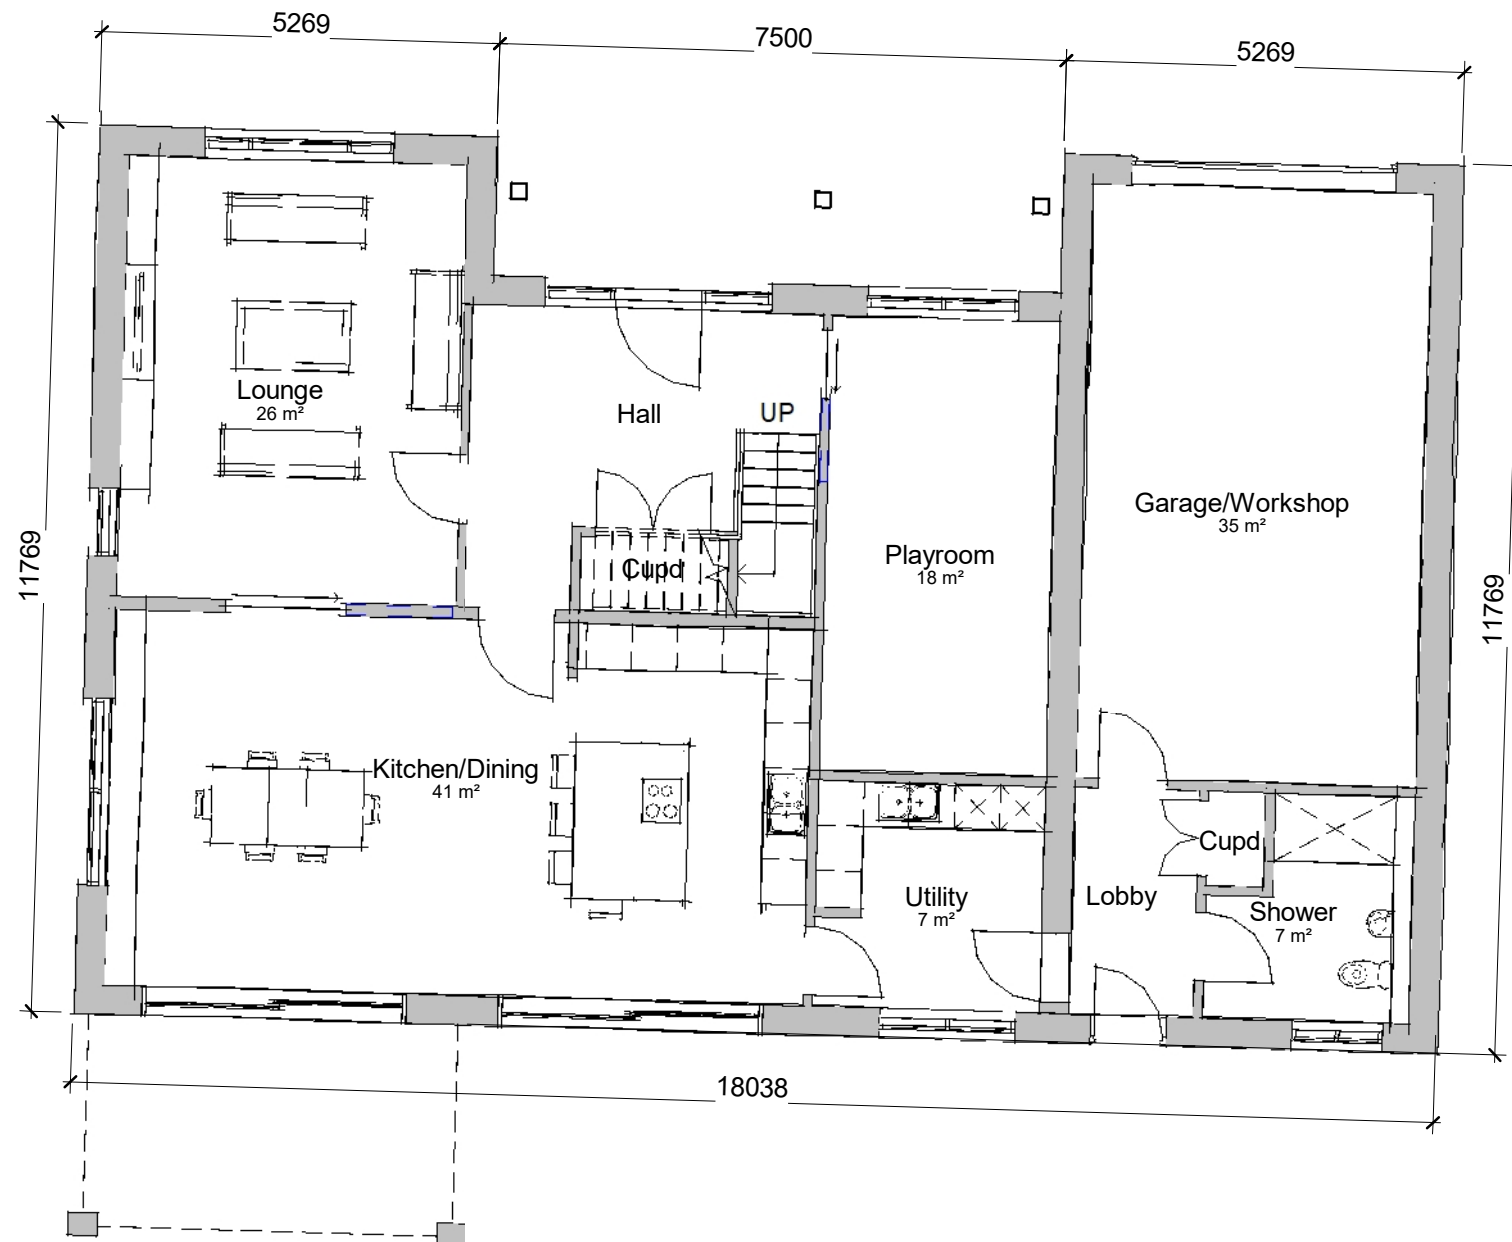

Ground
1 : 100

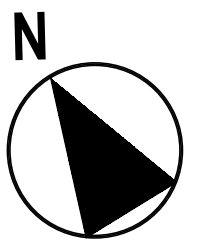

FOX-AD

NOTES:

DRAWING MAYBE SCALED FOR PLANNING PURPOSES ONLY

© FOX ARCHITECTURAL DESIGN LTD

A 2022-11-03 Amended following consultation

Client:
STEVEN TYSON

Project:
LAND AT NORTH LANE - HAVERIGG - PLOT 01

Title:
GROUND FLOOR PLAN AS PROPOSED

Scale:
1 : 100 at A3

Date:
MAY 2022

Status:
PLANNING

Drawing Reference:
22-15-P-03

Revision:
A

Scale 1 : 100

