

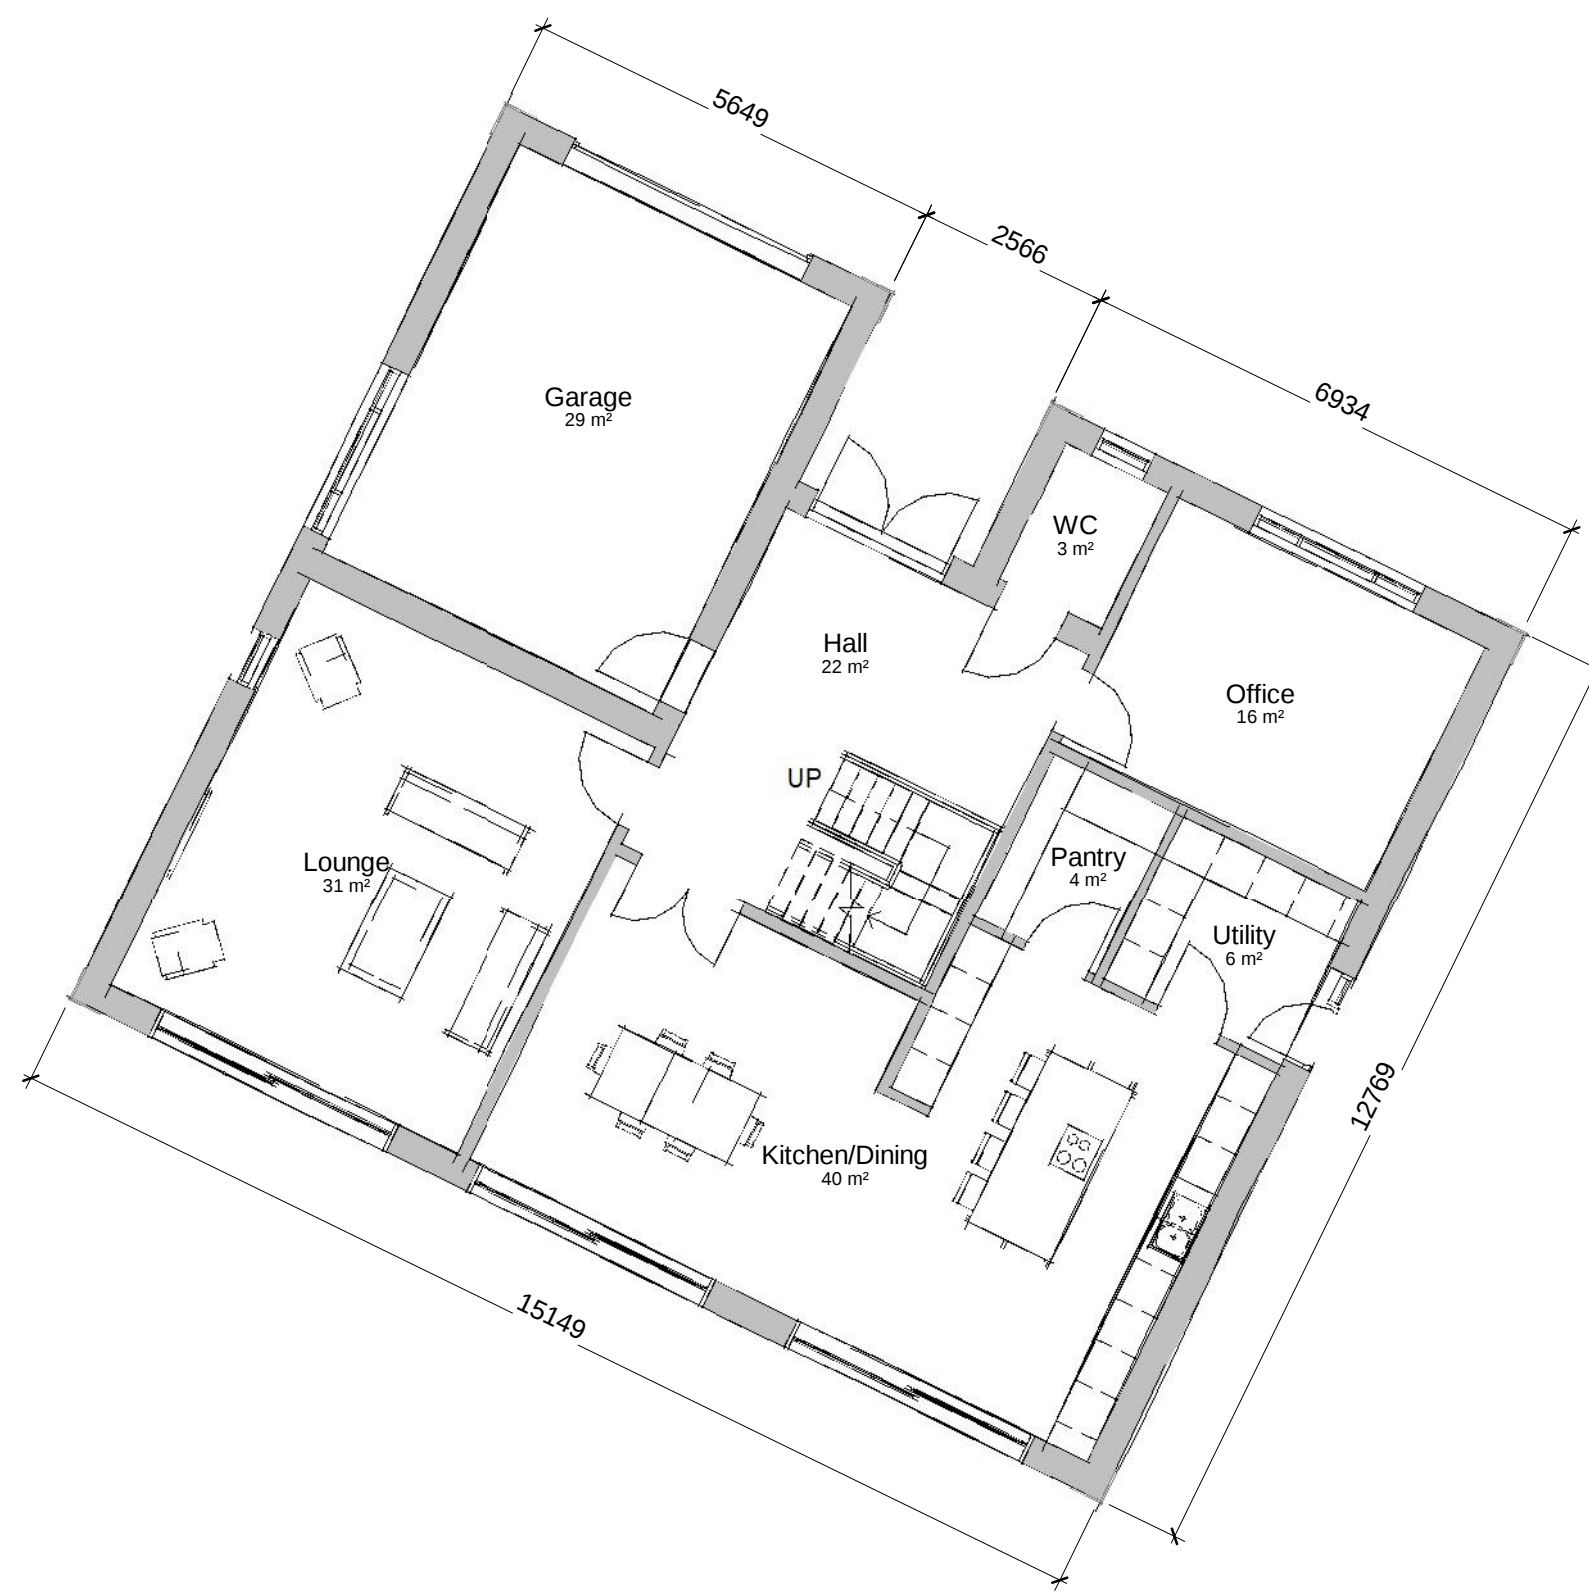


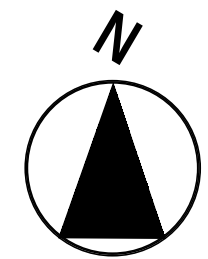

Ground
1 : 100

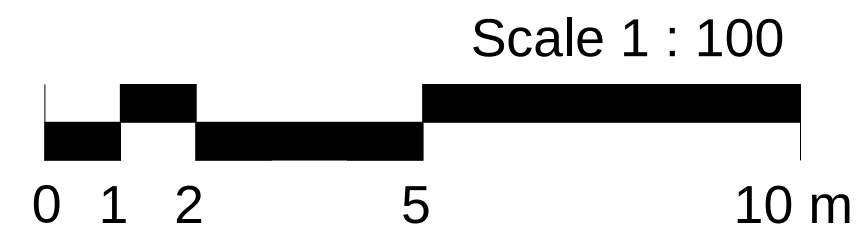

FOX-AD

NOTES:
DRAWING MAYBE SCALED FOR PLANNING PURPOSES ONLY

© FOX ARCHITECTURAL DESIGN LTD

Client: STEVEN TYSON	
Project: LAND AT NORTH LANE - HAVERIGG - PLOT 02	
Title: GROUND FLOOR PLAN AS PROPOSED	
Scale: 1 : 100 at A3	
Date: NOVEMBER 2022	
Status: PLANNING	
Drawing Reference: 22-15-P-10	Revision: -