

ENGINEER



KINGMOOR
CONSULTING

SUITE 4 ATLANTIC HOUSE, PARKHOUSE
BUSINESS PARK, CARLISLE, CA3 0LJ
T: 01228 915900
E: hello@kingmoorconsulting.co.uk

CLIENT

PROPOSED DEVELOPMENT
VICTORIA ROAD, WHITEHAVEN

PROJECT

PROPOSED DRAINAGE ARRANGEMENTS
SITE PLAN

SCALE

1:100

STATUS

FOR PLANNING PURPOSES

PAPER SIZE

A1

DRAWN BY

S LOWES

CHECKED AND APPROVED

C AIMERS

PROJECT PHASE

BUILD

DATE

MAY 2023

DATE

MAY 2023

 
 
 
DRAWING NUMBER

23-191-DWG001

REVISION

B

KEY

-  SHARED SURFACE
-  DRIVEWAY (PRIVATE)
-  LANDSCAPED SURFACE
-  SERVICE STRIP

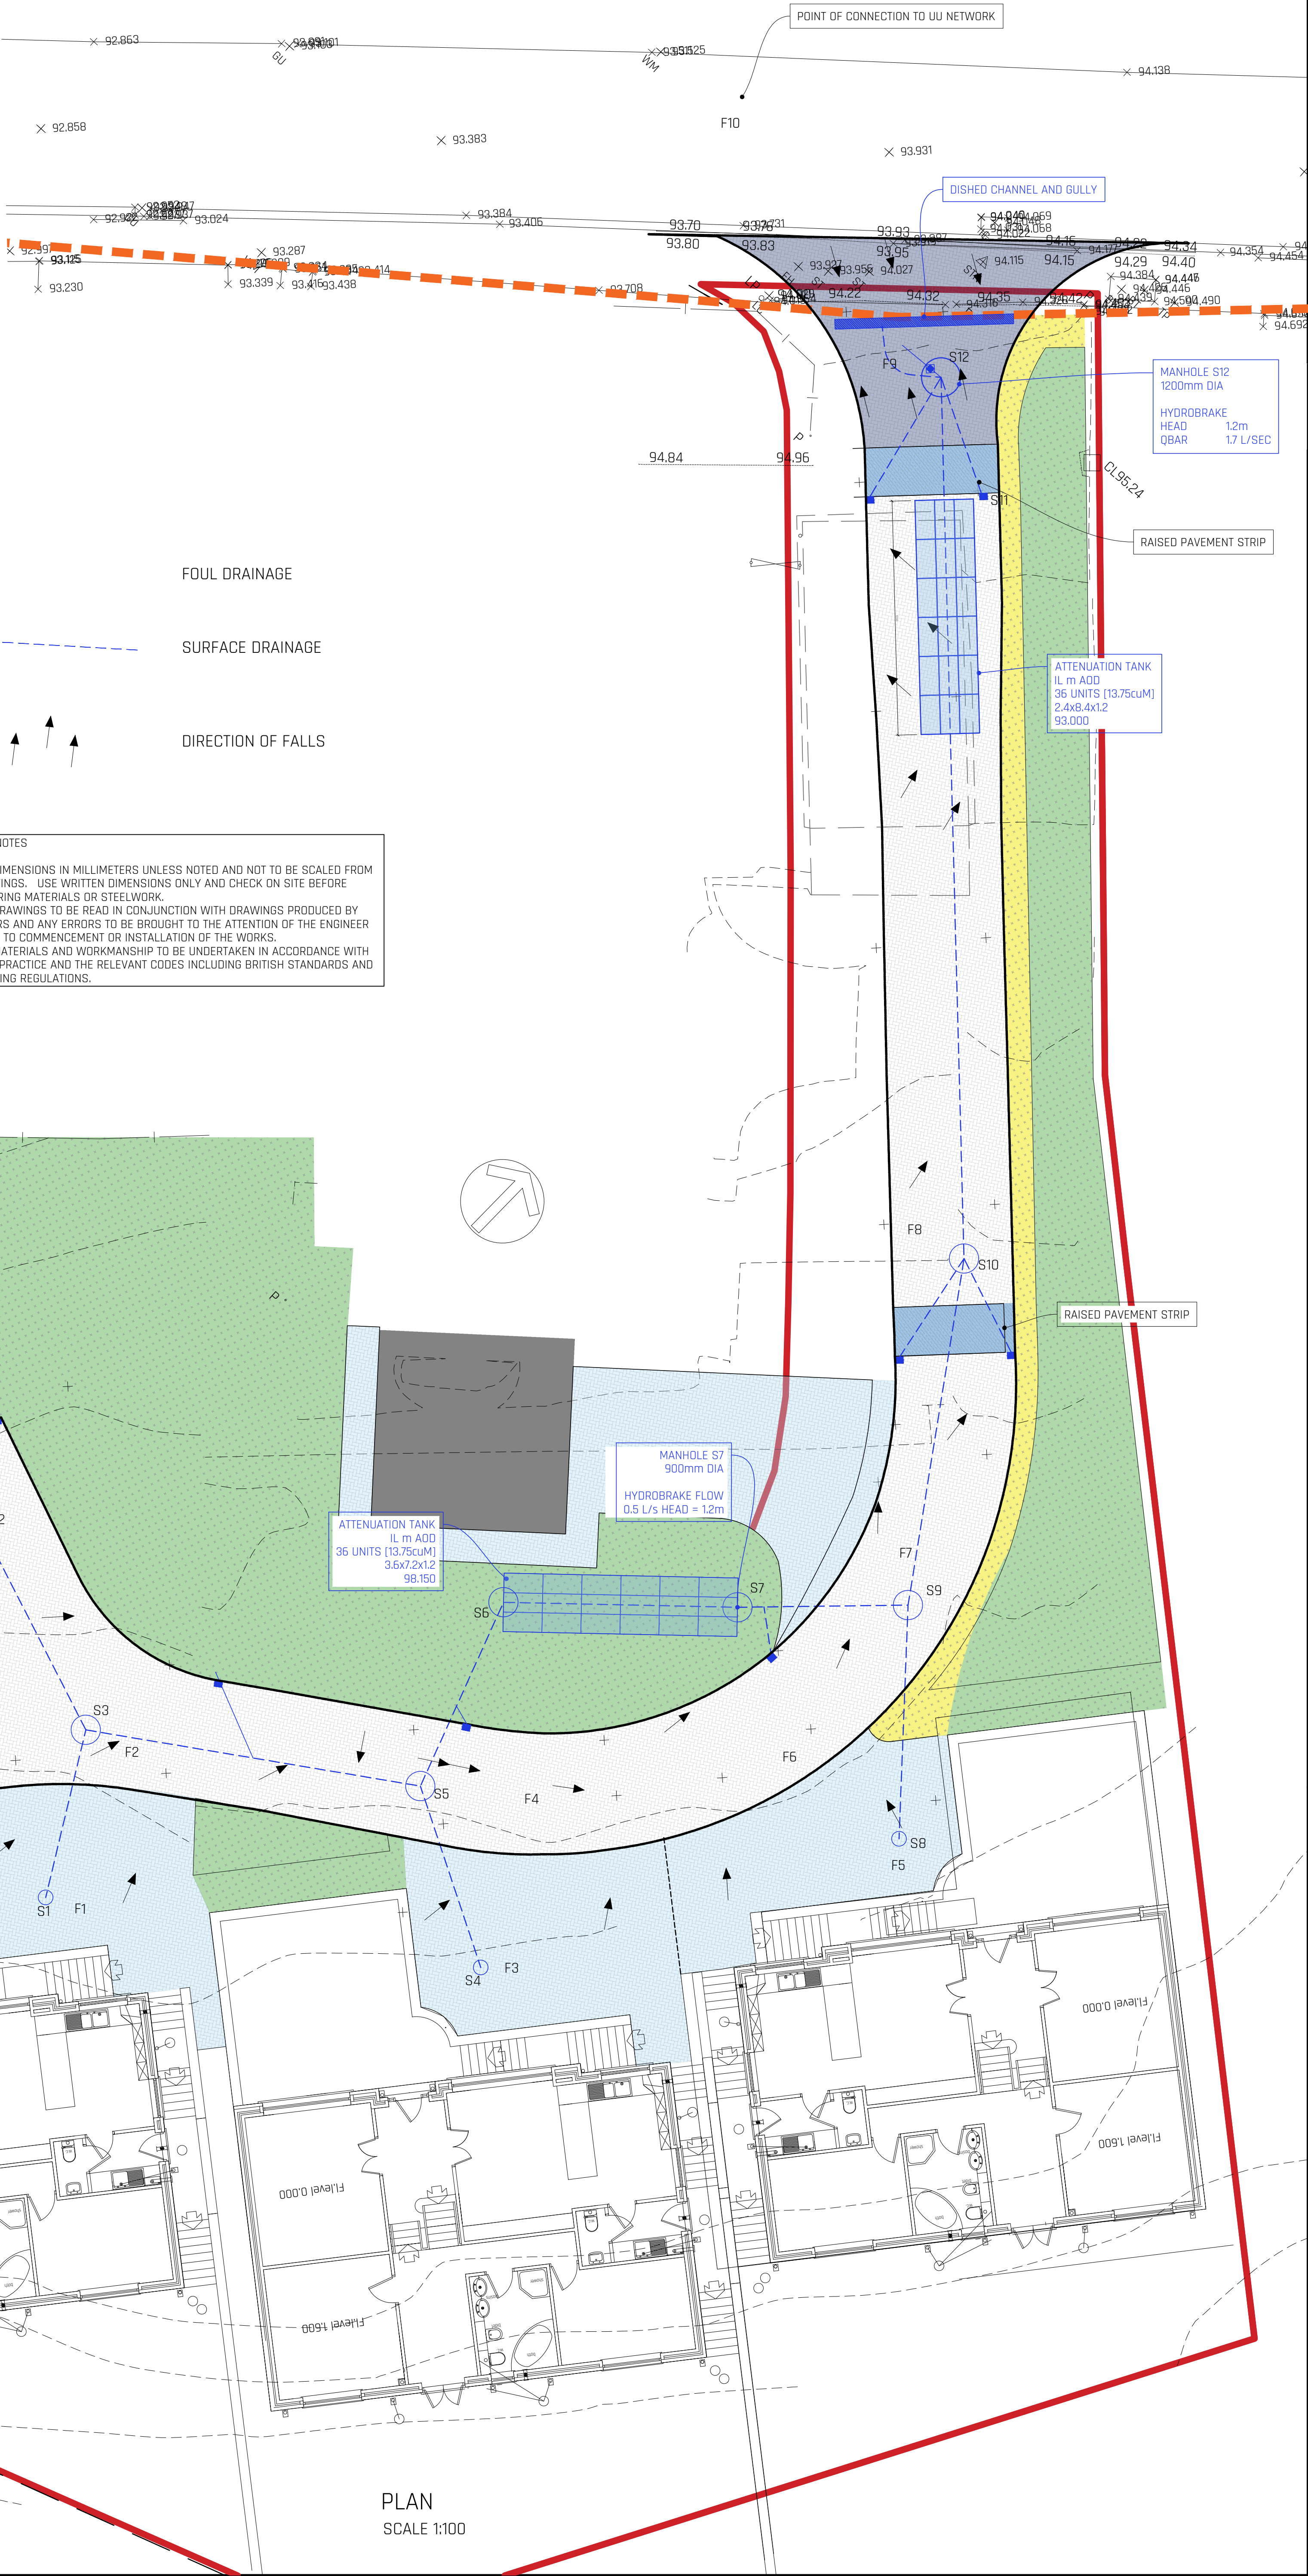
-  FOUL DRAINAGE
-  SURFACE DRAINAGE
-  DIRECTION OF FALLS

- GENERAL NOTES
1.

ALL DIMENSIONS IN MILLIMETERS UNLESS NOTED AND NOT TO BE SCALED FROM DRAWINGS. USE WRITTEN DIMENSIONS ONLY AND CHECK ON SITE BEFORE ORDERING MATERIALS OR STEELWORK.
2.

ALL DRAWINGS TO BE READ IN CONJUNCTION WITH DRAWINGS PRODUCED BY OTHERS AND ANY ERRORS TO BE BROUGHT TO THE ATTENTION OF THE ENGINEER PRIOR TO COMMENCEMENT OR INSTALLATION OF THE WORKS.
3.

ALL MATERIALS AND WORKMANSHIP TO BE UNDERTAKEN IN ACCORDANCE WITH BEST PRACTICE AND THE RELEVANT CODES INCLUDING BRITISH STANDARDS AND BUILDING REGULATIONS.



PLAN
SCALE 1:100