

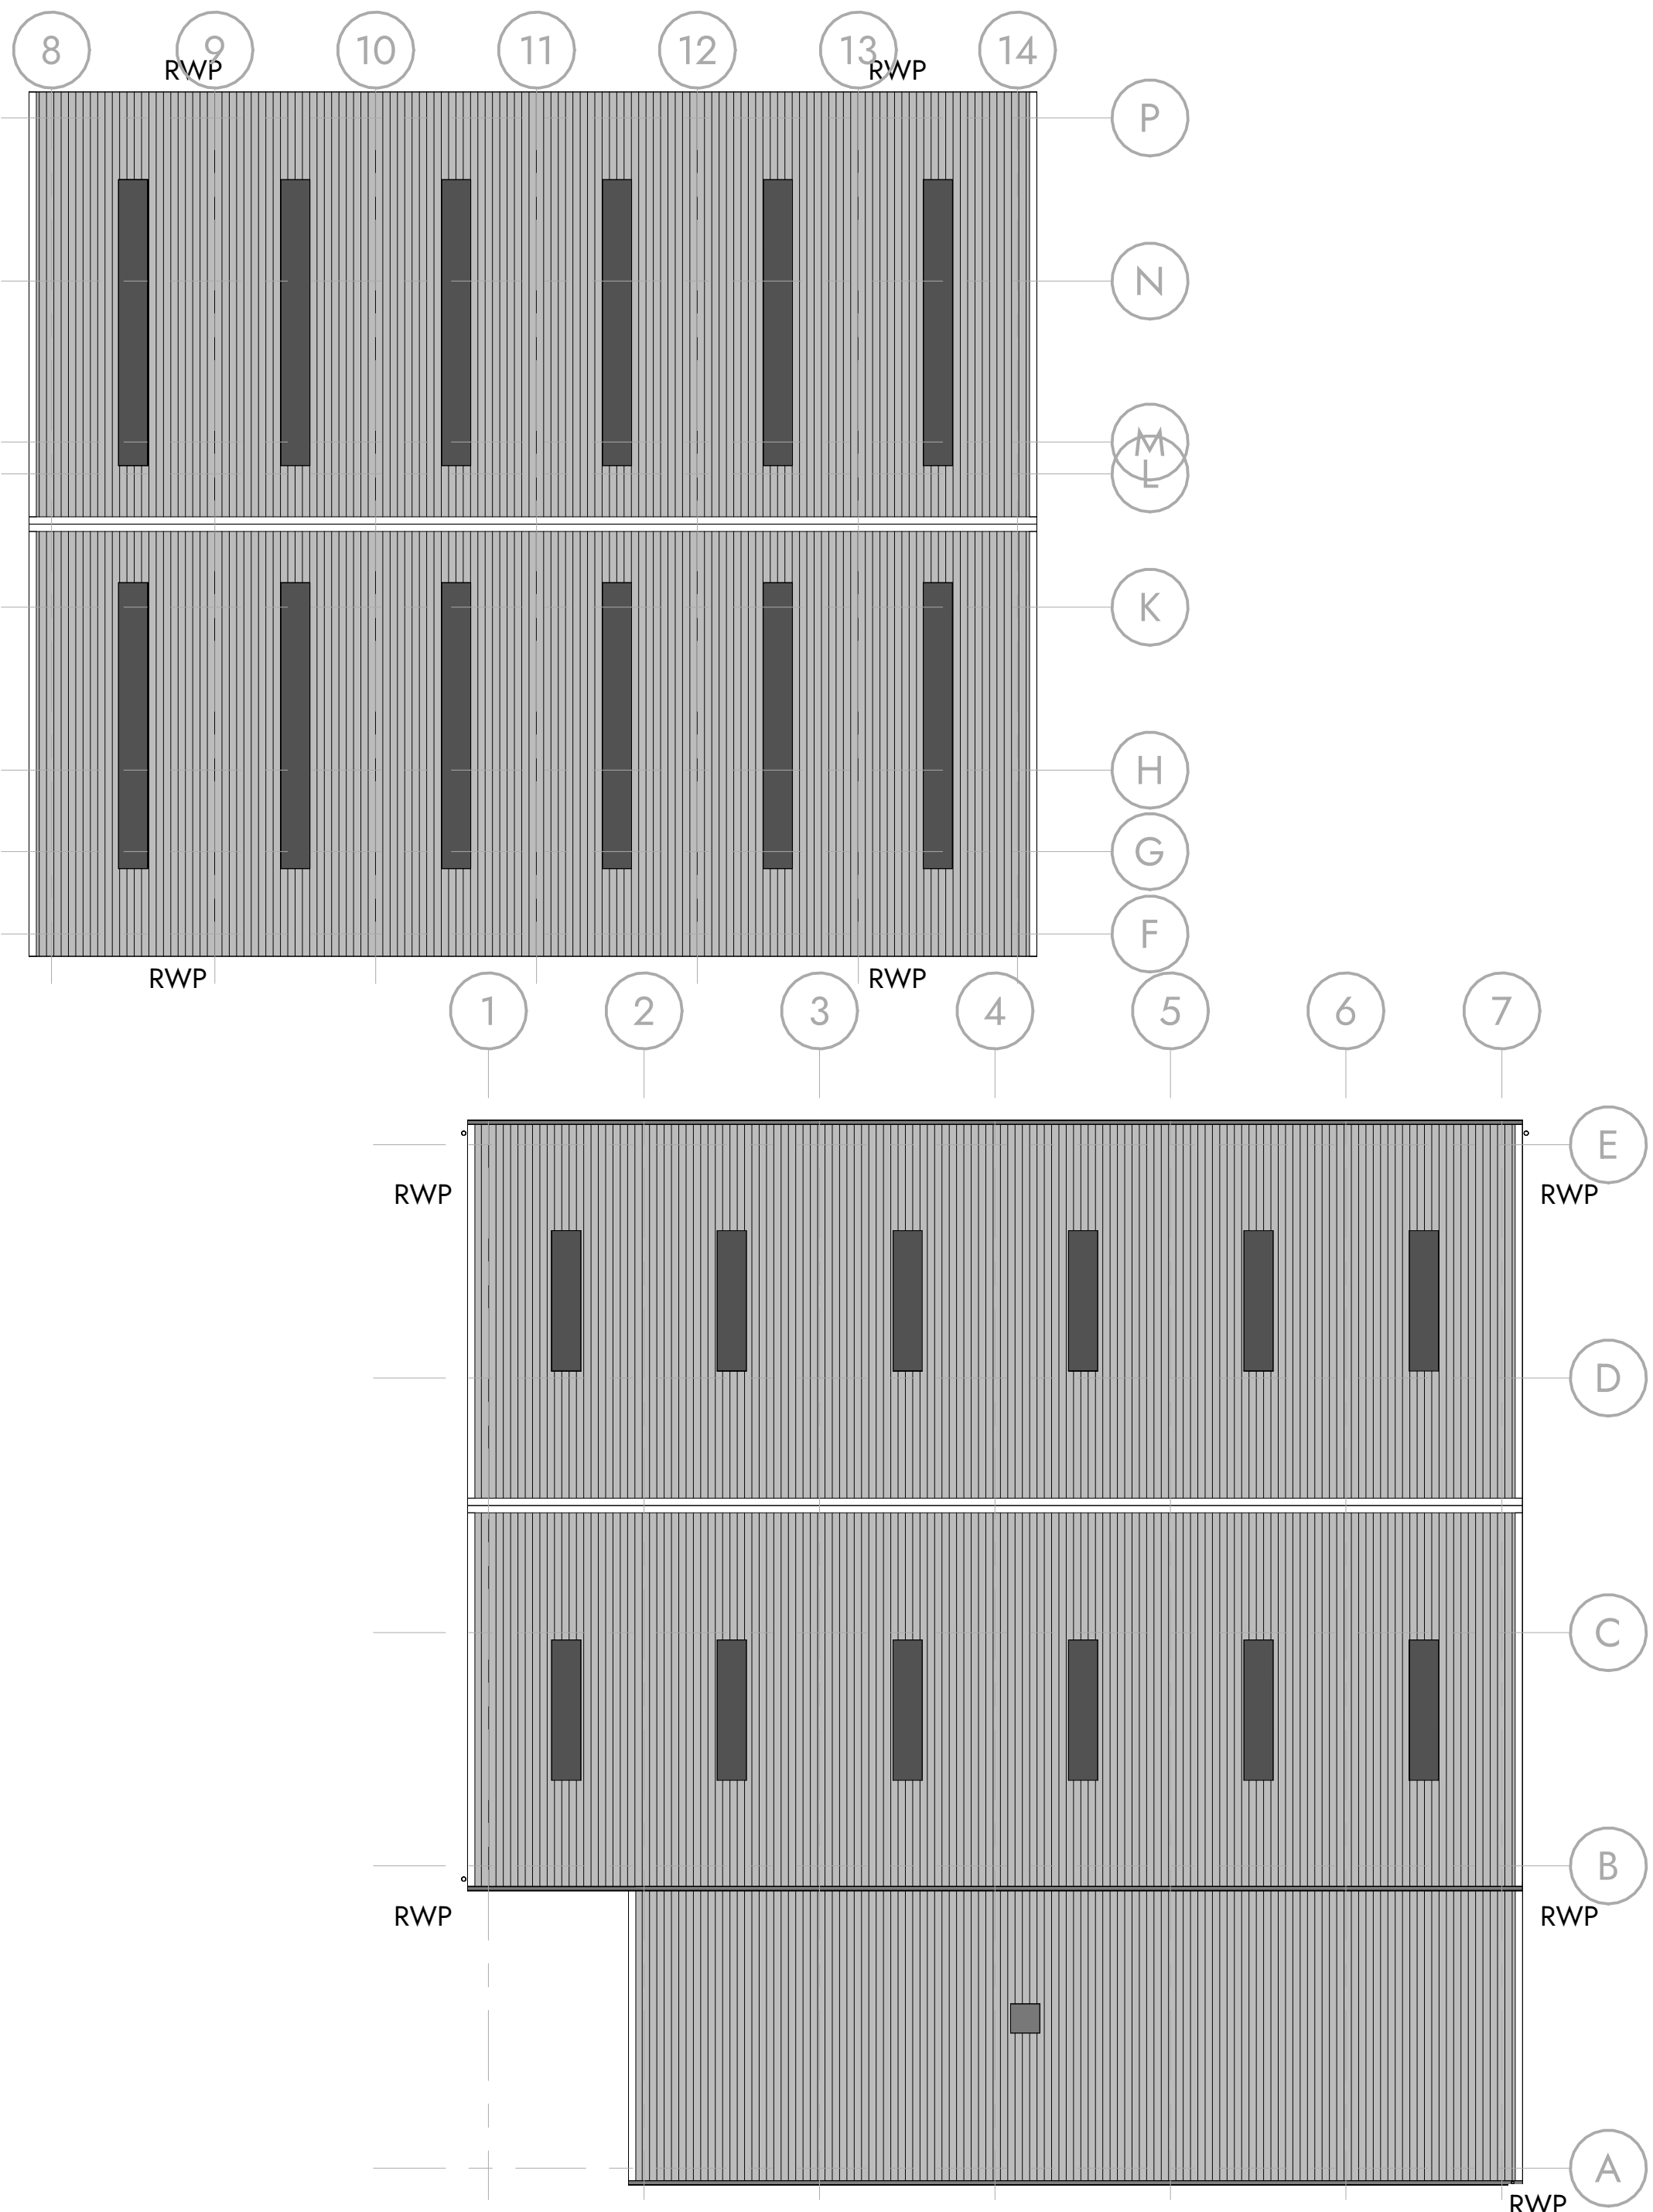


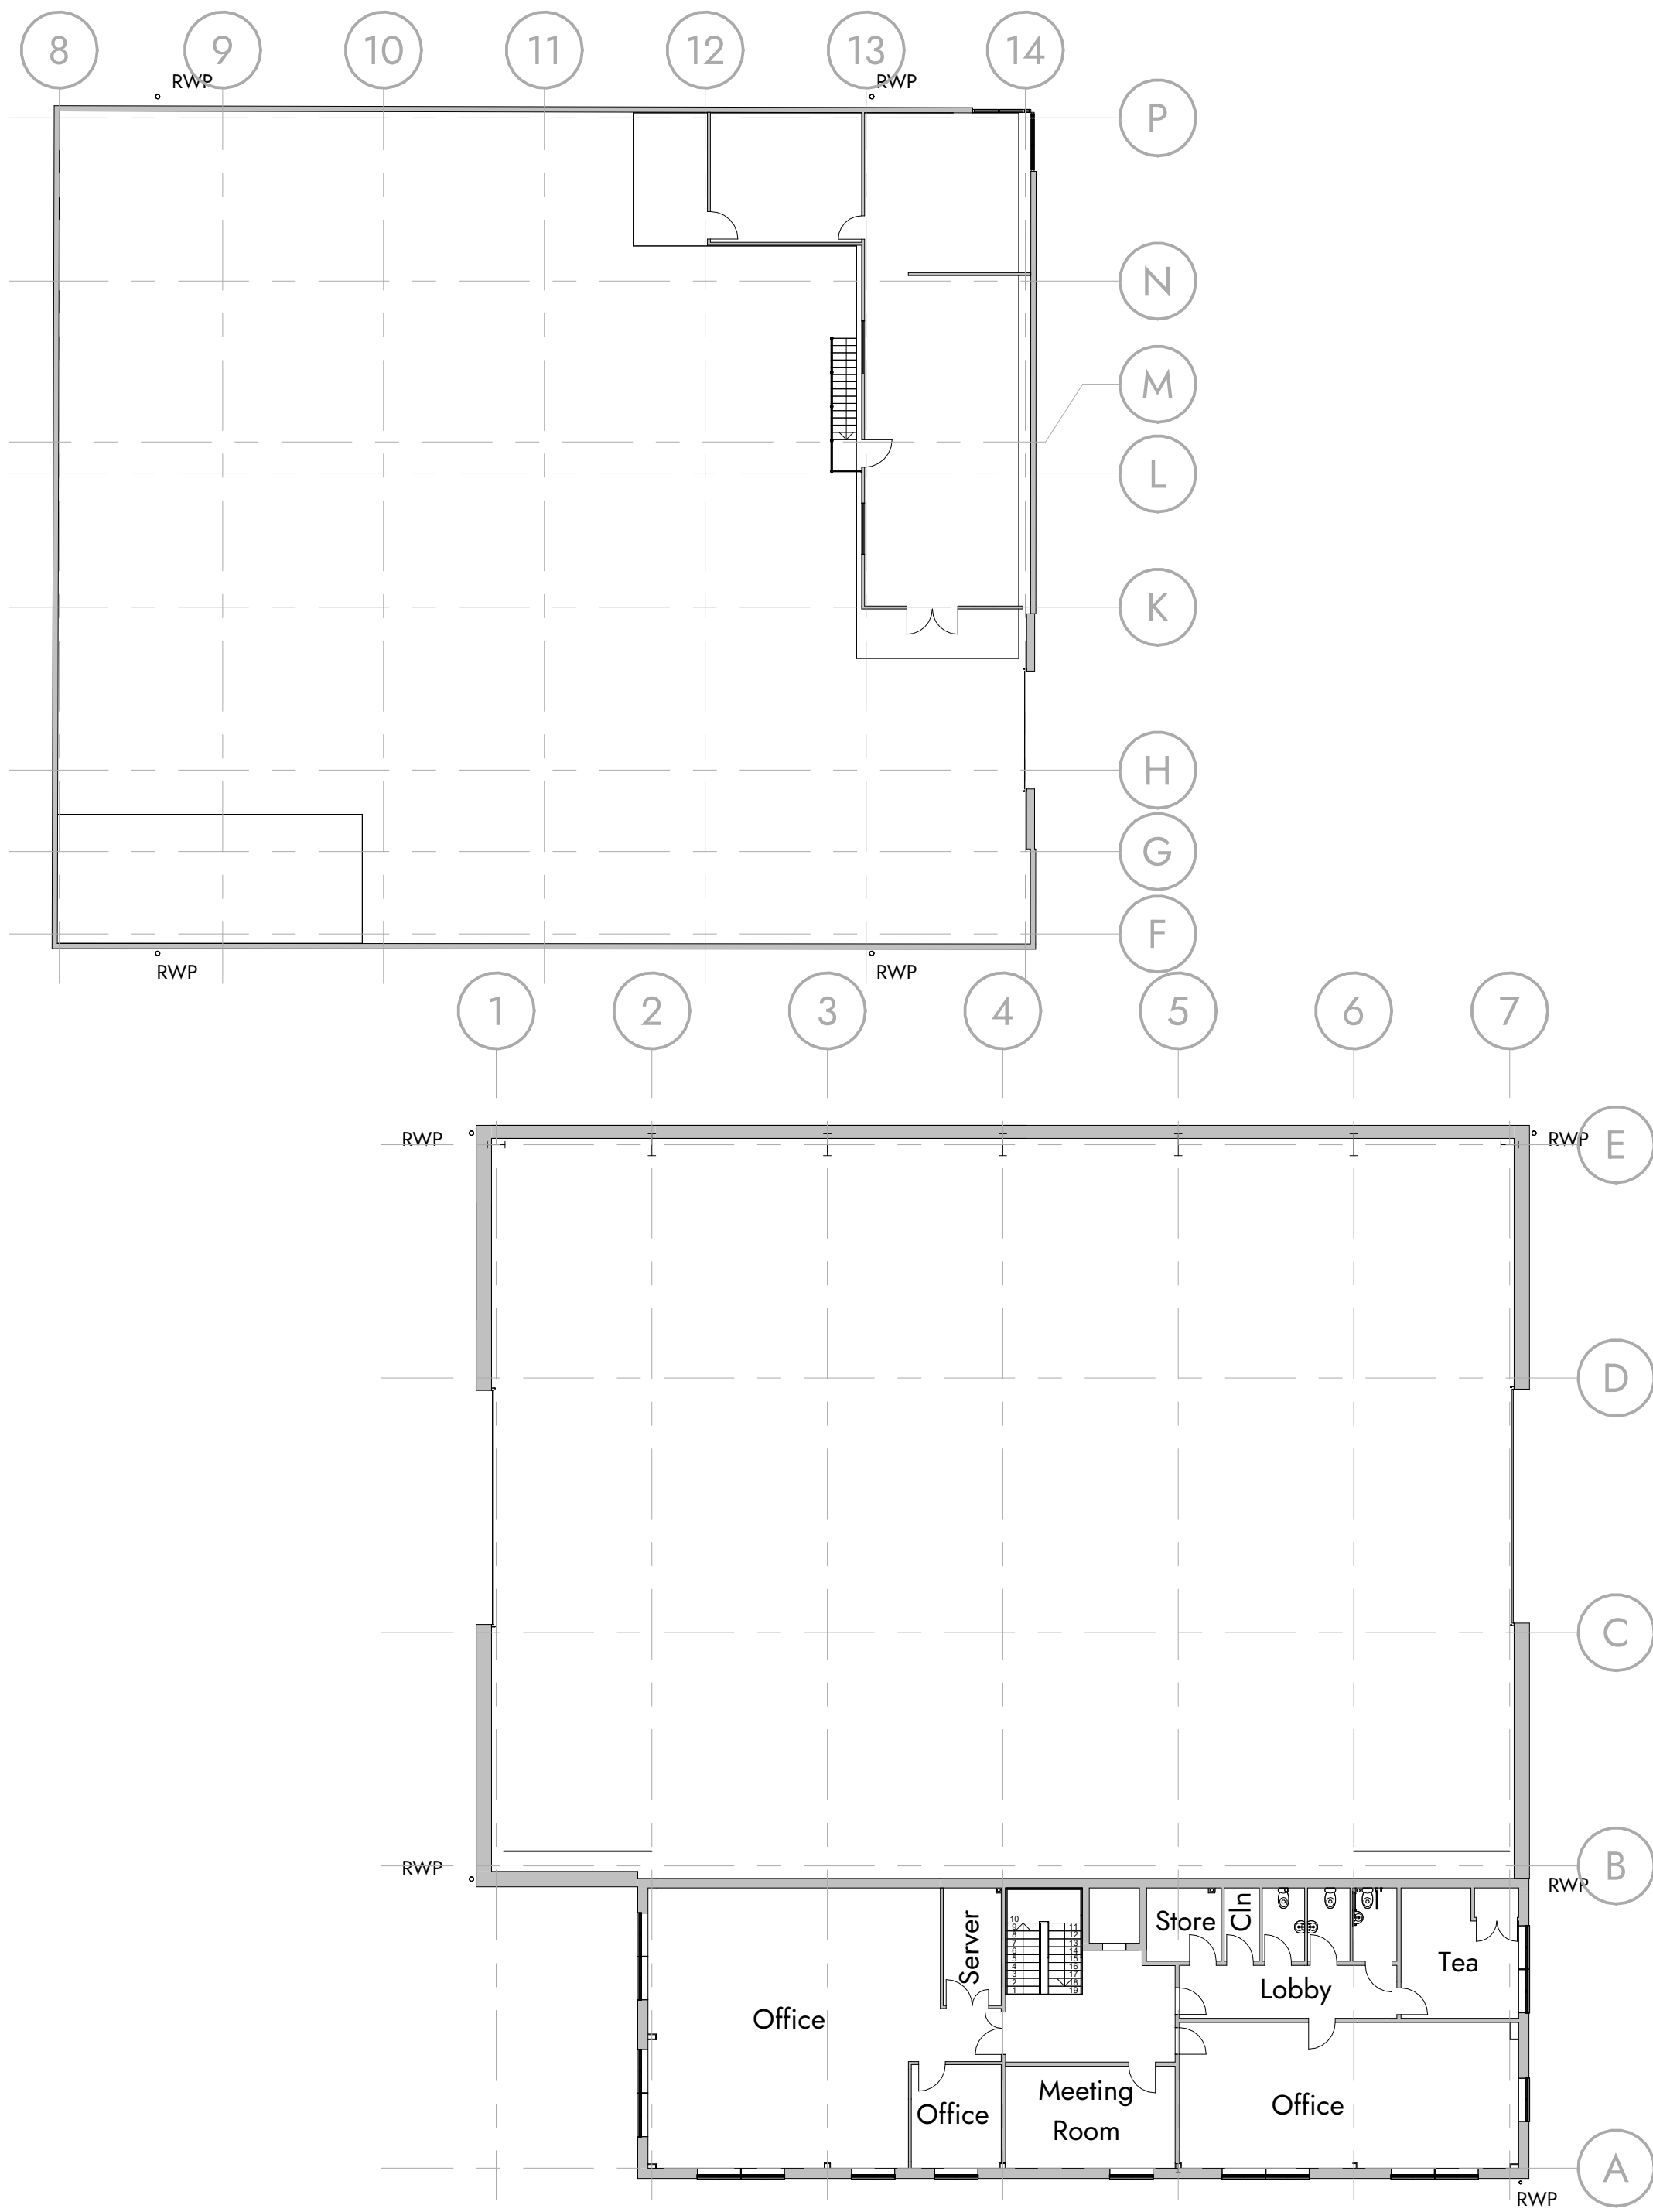

Existing First Floor Plan 1-200
1 : 200

Existing Roof Plan 1-200
1 : 200

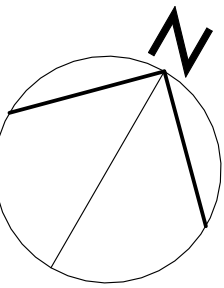

Existing FF Floor Plan - Unit 10 & 14

Units 10 & 14, Bridge End Industrial Estate

0m 4m 8m 12m 16m 20m
VISUAL SCALE 1:200 @ A1

This drawing is to be read in conjunction with all related drawings. Dimensions must be checked and verified on site before commencing work or producing shop drawings. The originator must be notified immediately of any discrepancy. This drawing is copyright and remains the property of Architects Plus, and may not be reproduced in any way without written consent from Architects Plus.

Victoria Galleries, Viaduct House, Victoria Viaduct, Carlisle, Cumbria, CA3 8AN ap@architectsplus.co.uk 01228 515144

WWW.ARCHITECTSPUS.CO.UK

Registered Office
Victoria Galleries, Viaduct House,
Victoria Viaduct, Carlisle, Cumbria, CA3 8AN

Company Registration
Architects Plus (UK) Limited
Registered in England no. 4221140

Revision Description		Drawn	Approved	Date
Drawing				
Existing FF Floor Plan - Unit 10 & 14		Status PL - Planning		
Project Units 10 & 14, Bridge End Industrial Estate		Client name Thomas Graham & Sons Ltd		RIBA stage 3-Spatial Coordination
Date 02/11/23	Drawn by LC	Scale @ A1 1 : 200	Drawing number 23034-PL05	Revision