

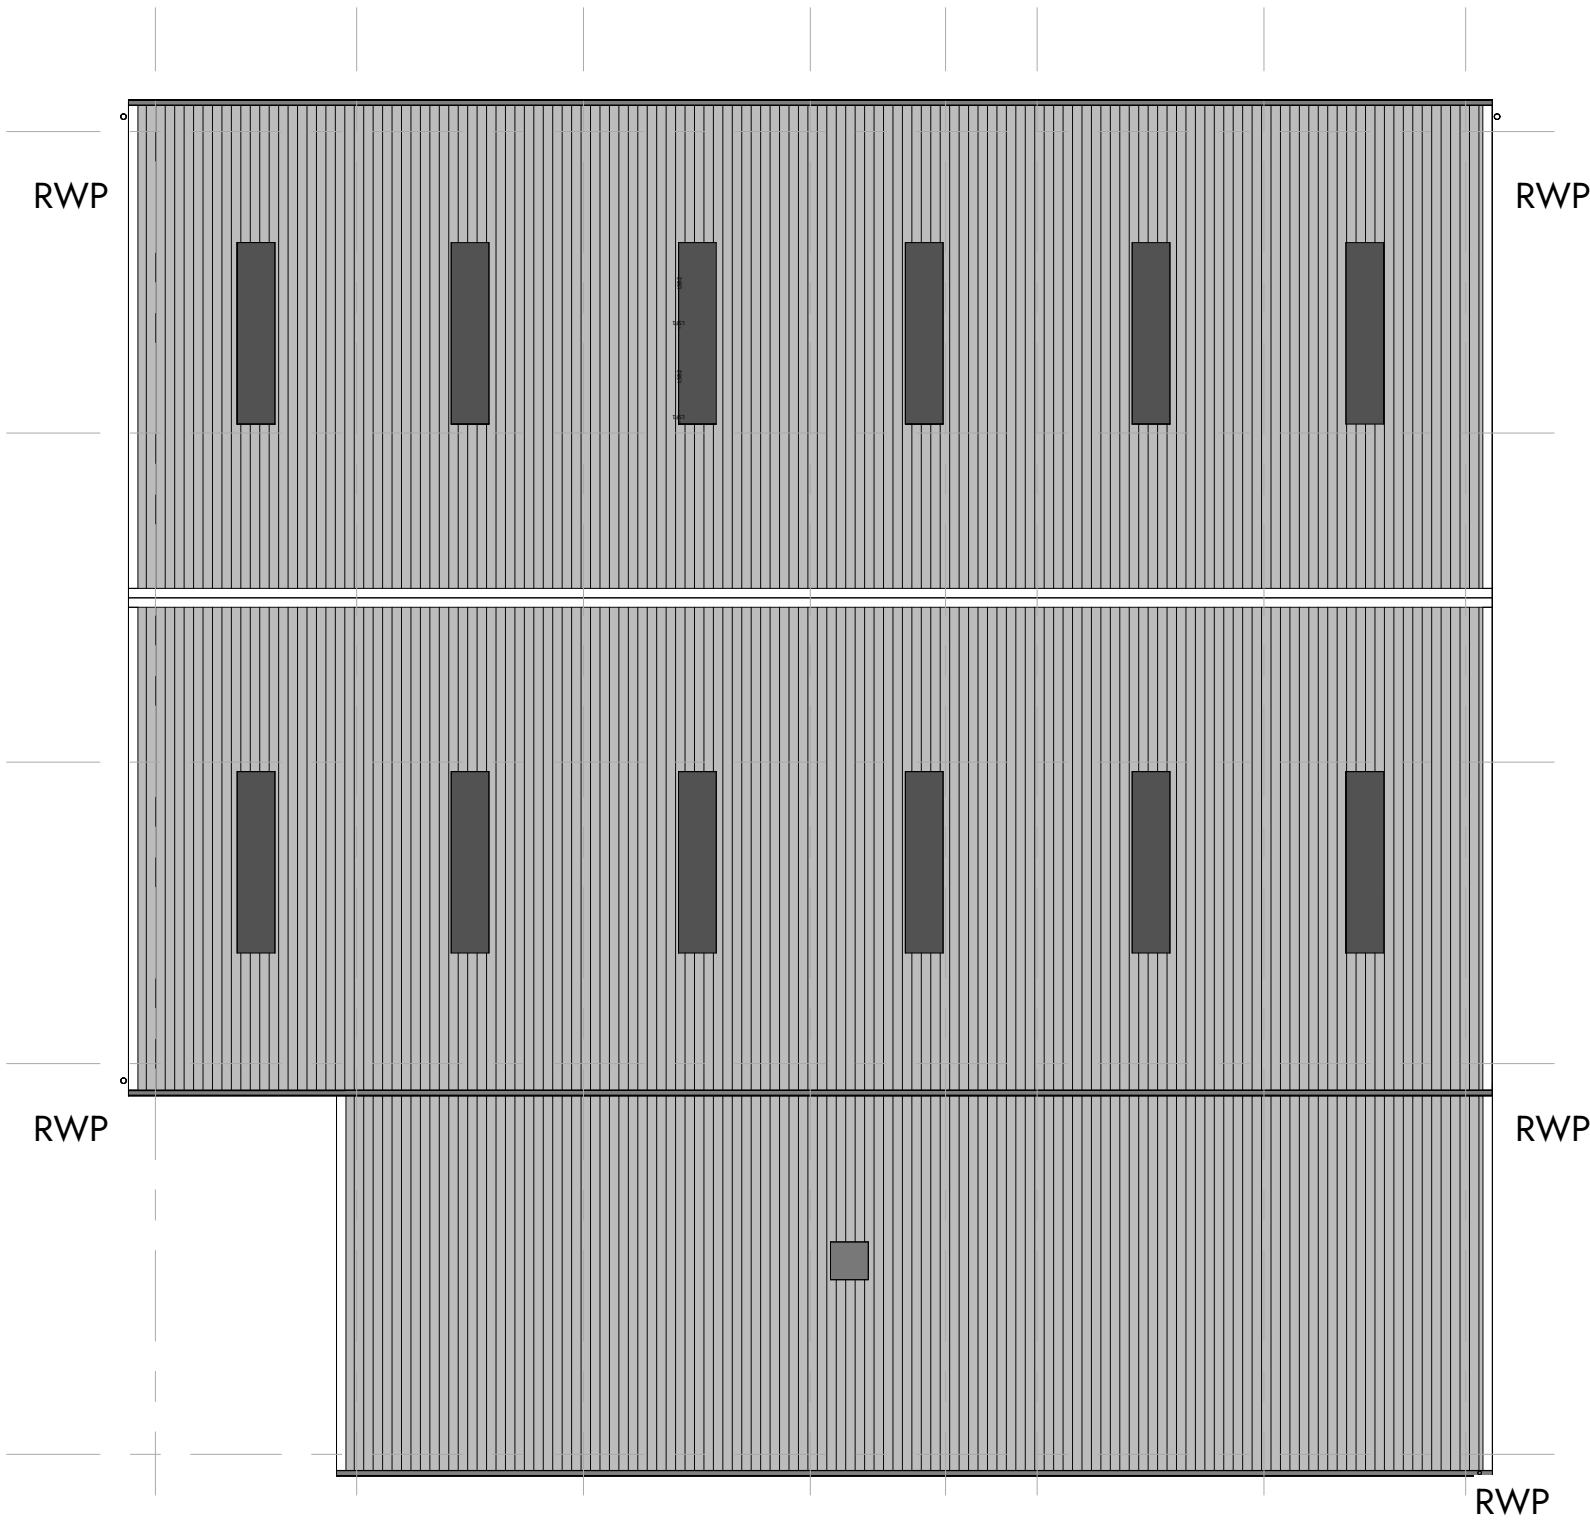
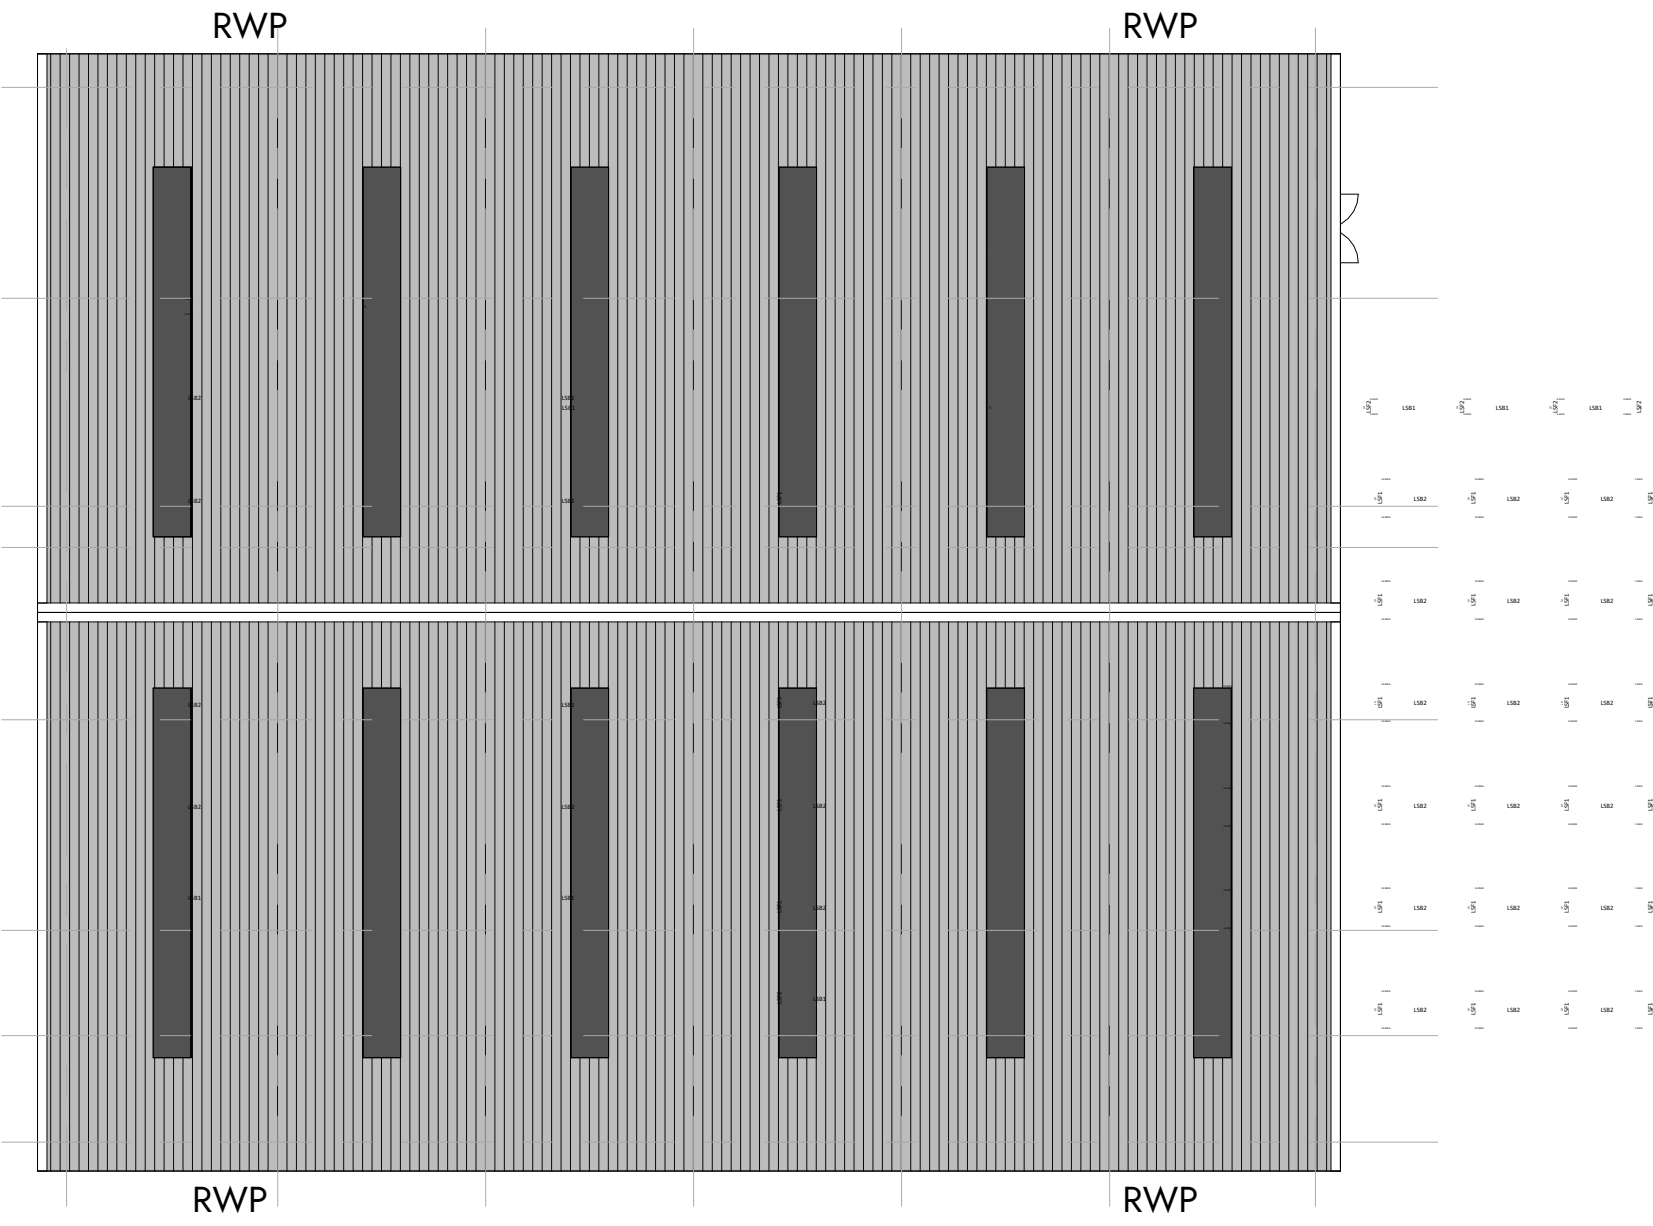
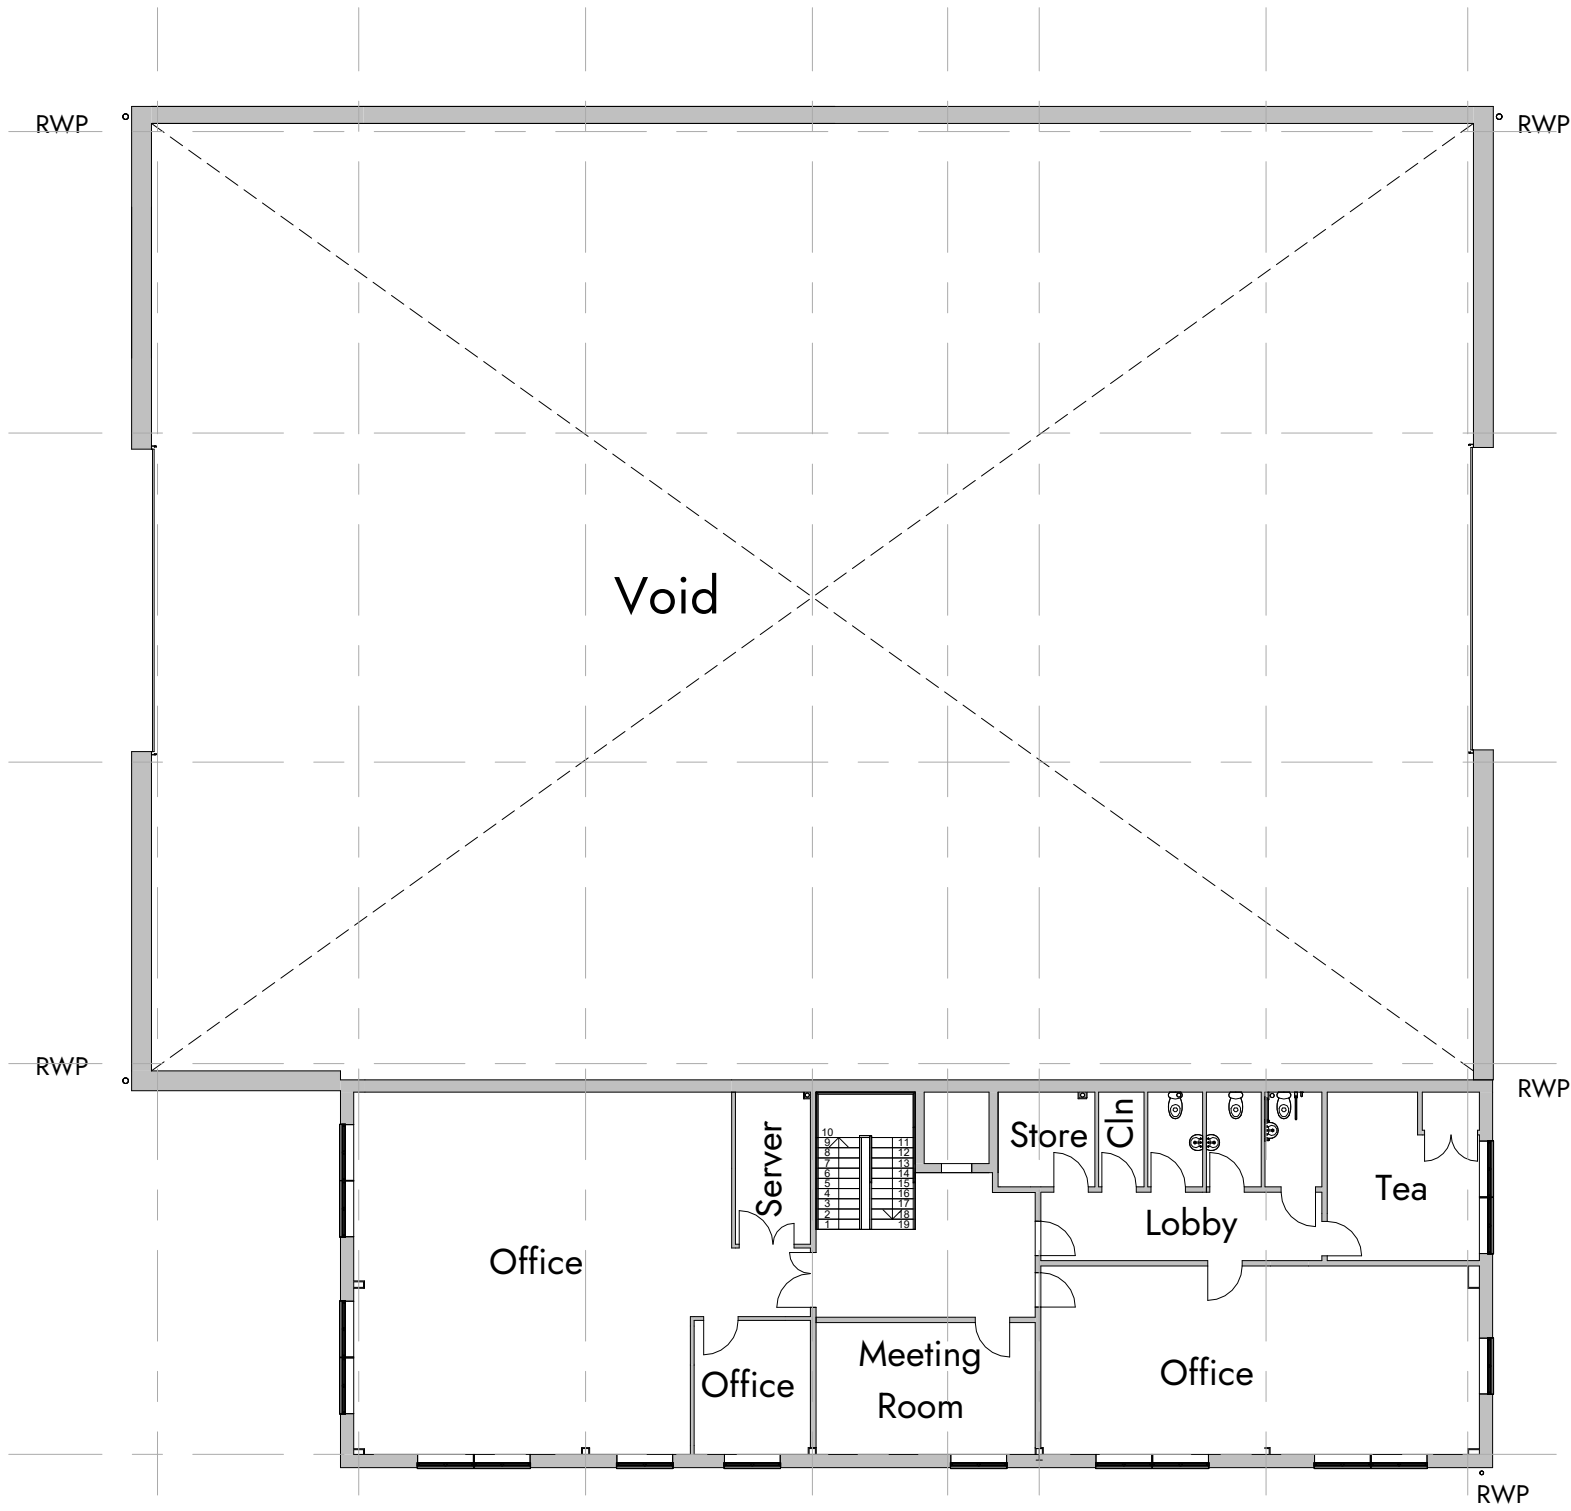


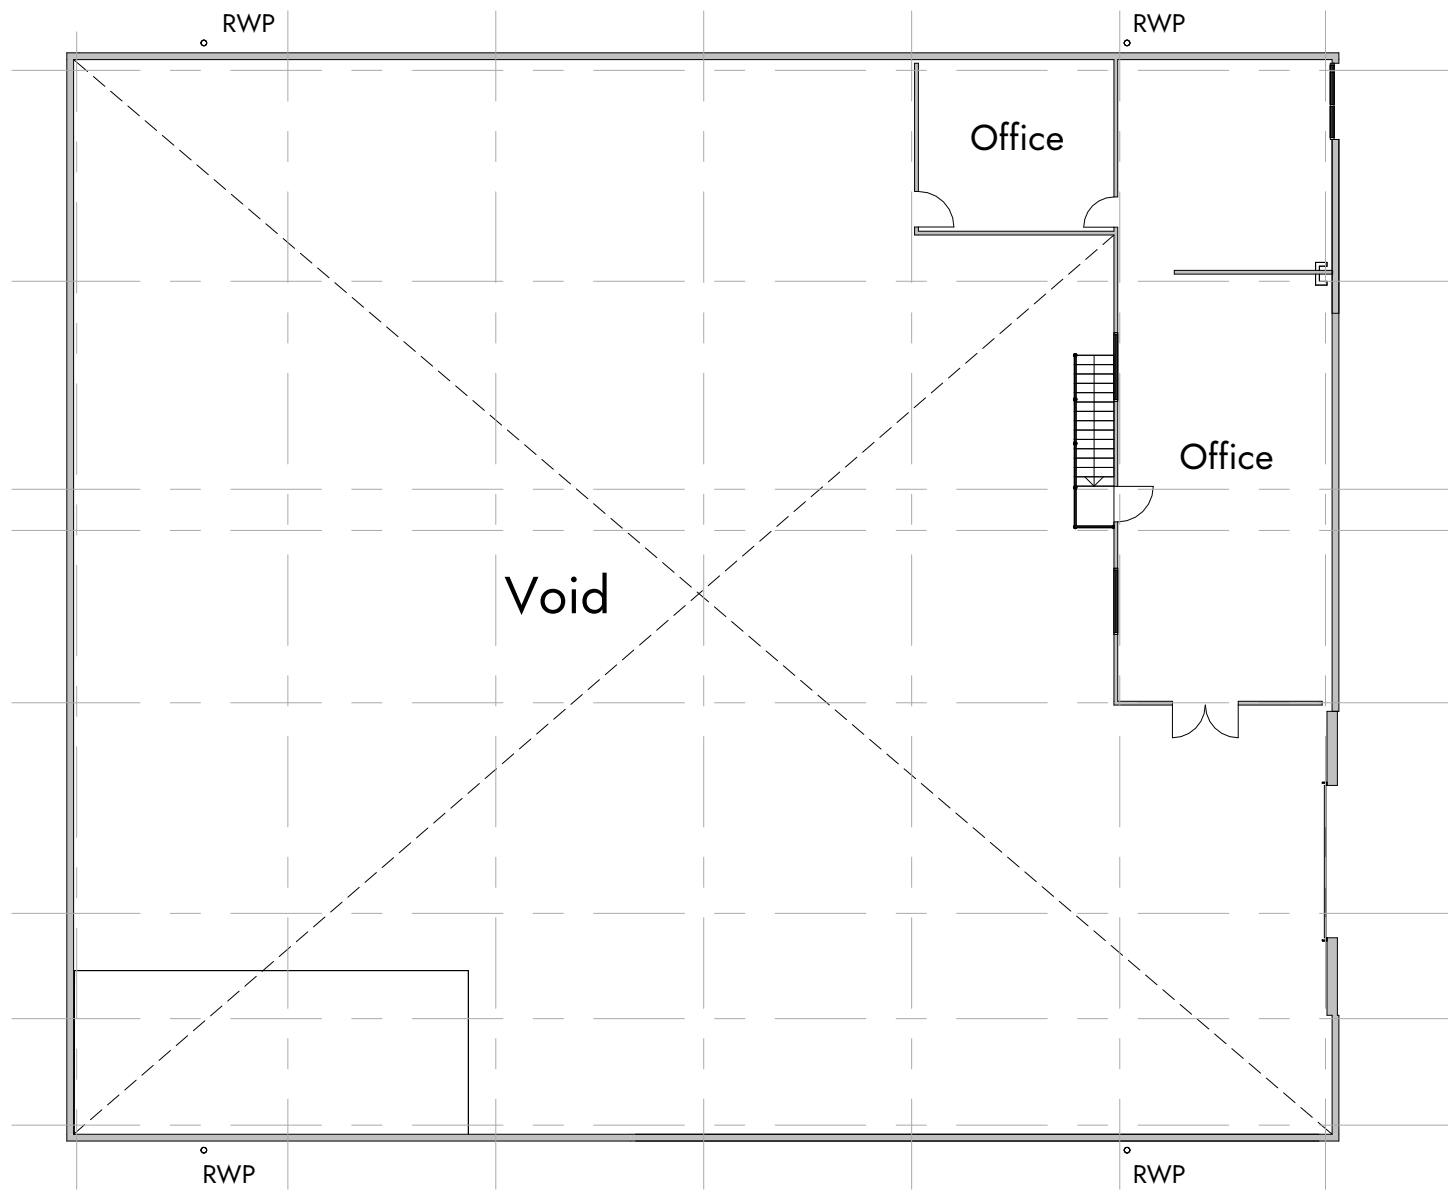

Existing First Floor Plan 1-200
1 : 200

Existing Roof Plan 1-200
1 : 200

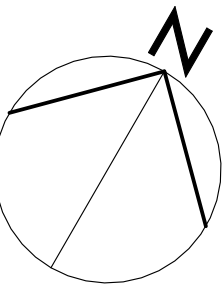

Existing FF Floor Plan - Unit 10 & 14

Units 10 & 14, Bridge End Industrial Estate

0m 4m 8m 12m 16m 20m
VISUAL SCALE 1:200 @ A1

This drawing is to be read in conjunction with all related drawings. Dimensions must be checked and verified on site before commencing work or producing shop drawings. The originator must be notified immediately of any discrepancy. This drawing is copyright and remains the property of Architects Plus, and may not be reproduced in any way without written consent from Architects Plus.

Suite 3, Carlyle's Court, St Mary's Gate, Carlisle, Cumbria, CA3 8RY | ap@architectsplus.co.uk | 01228 515144

WWW.ARCHITECTSPUS.CO.UK

Registered Office
Suite 3, Carlyle's Court, St Mary's Gate,
Carlisle, Cumbria, CA3 8RY

Company Registration
Architects Plus (UK) Limited
Registered in England no. 4221140

Drawing			Status	
Existing FF Floor Plan - Unit 10 & 14			PL - Planning	
Project		Client name		RIBA stage
Units 10 & 14, Bridge End Industrial Estate		Thomas Graham & Sons Ltd		4 - Technical Design
Date	Drawn by	Scale @ A1	Drawing number	Revision
02/11/23	LC	1 : 200	23034-PL05	A