



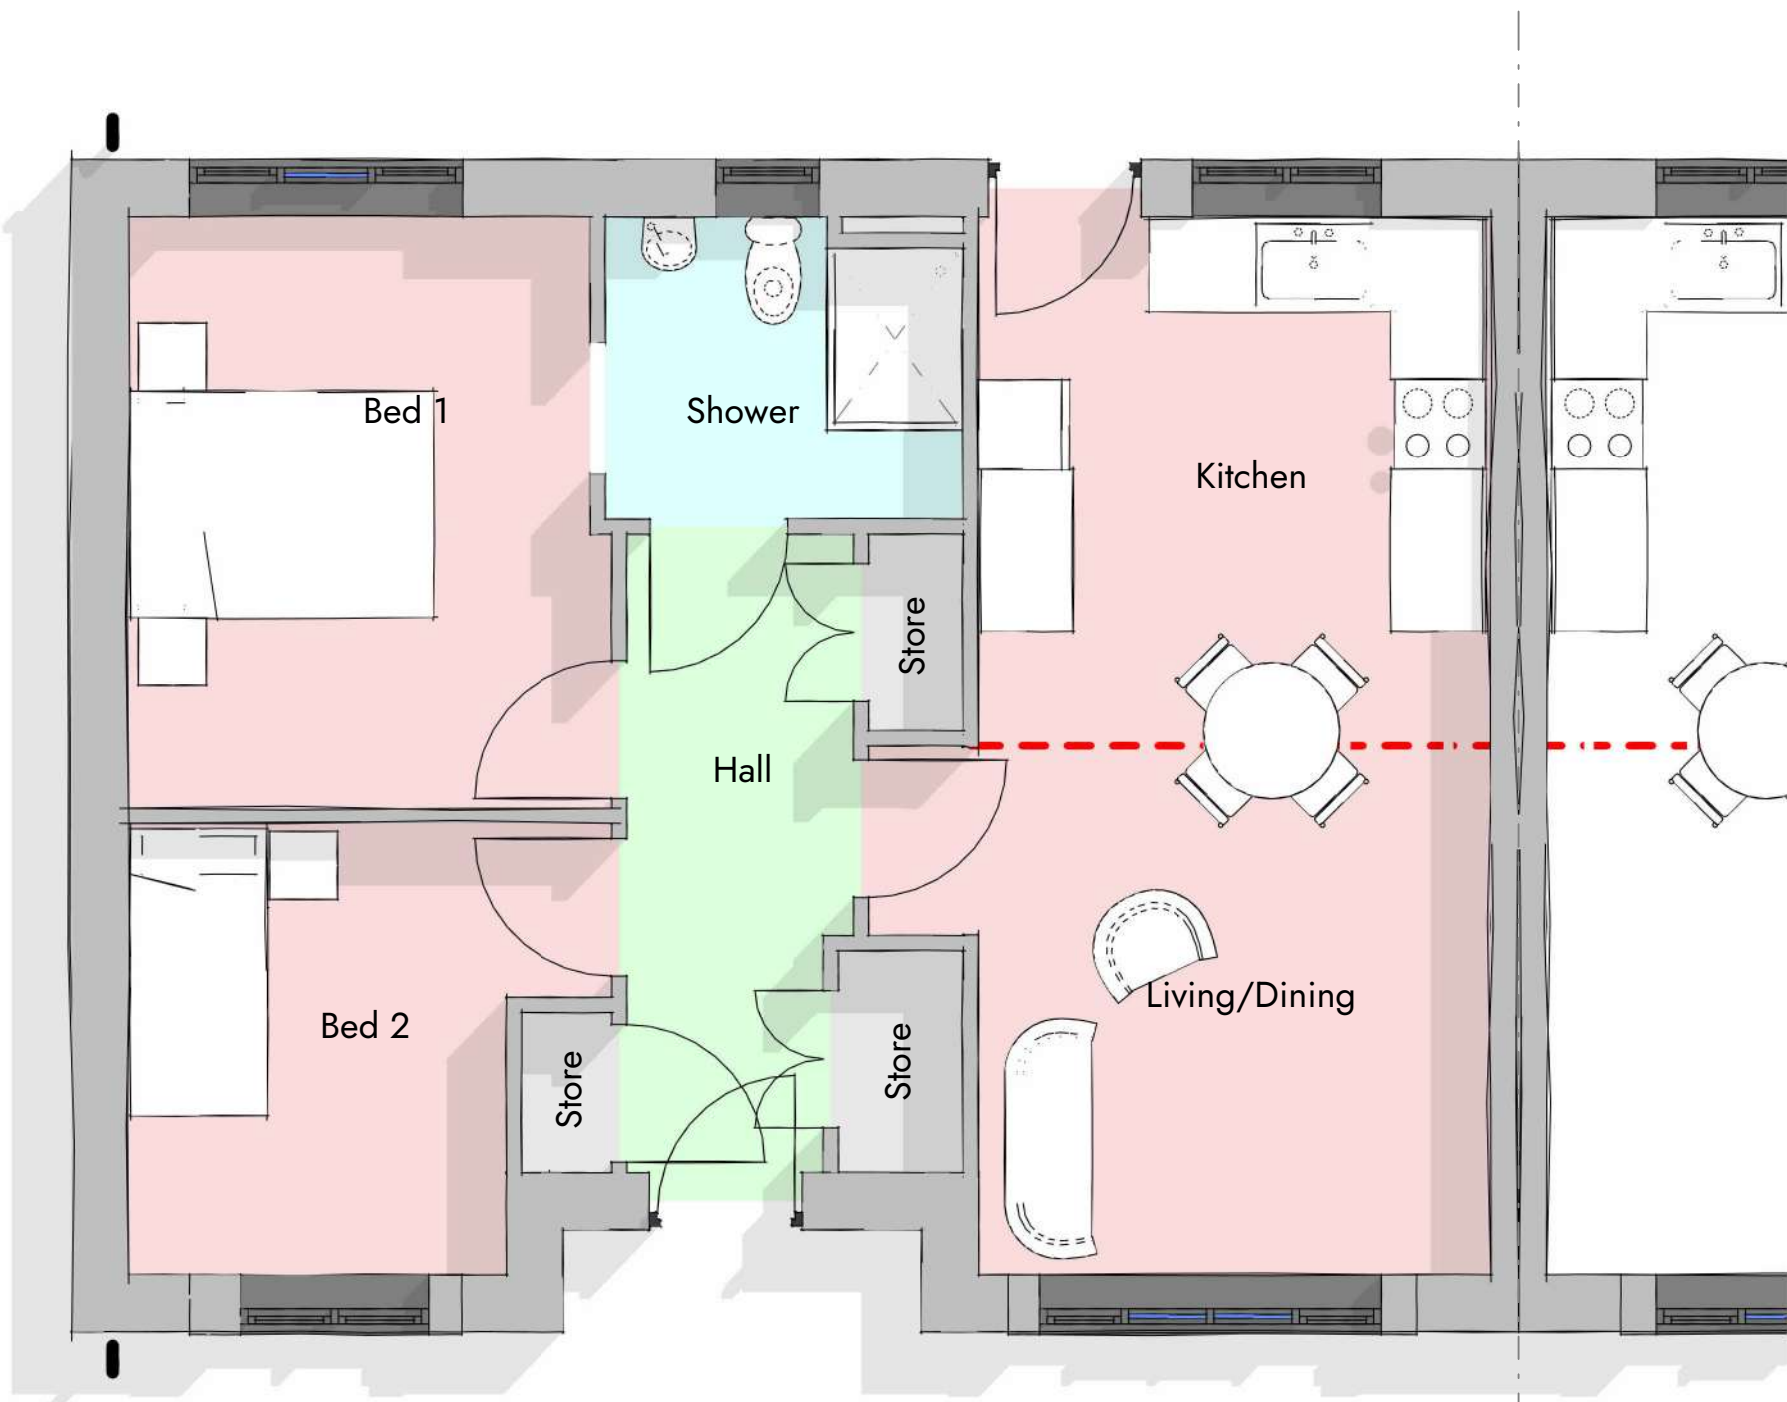

Plan




Front Elevation

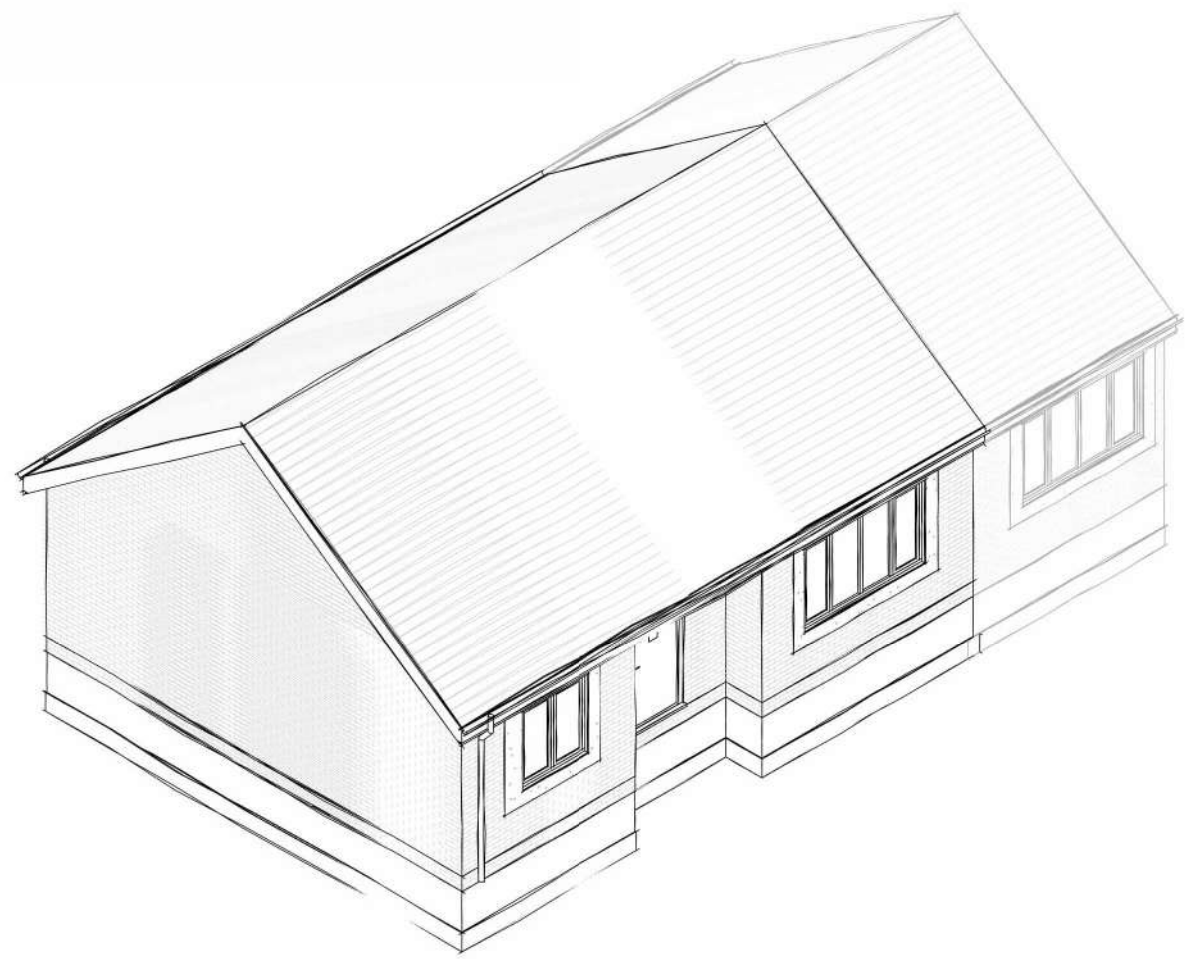

Isometric View



Rear Elevation

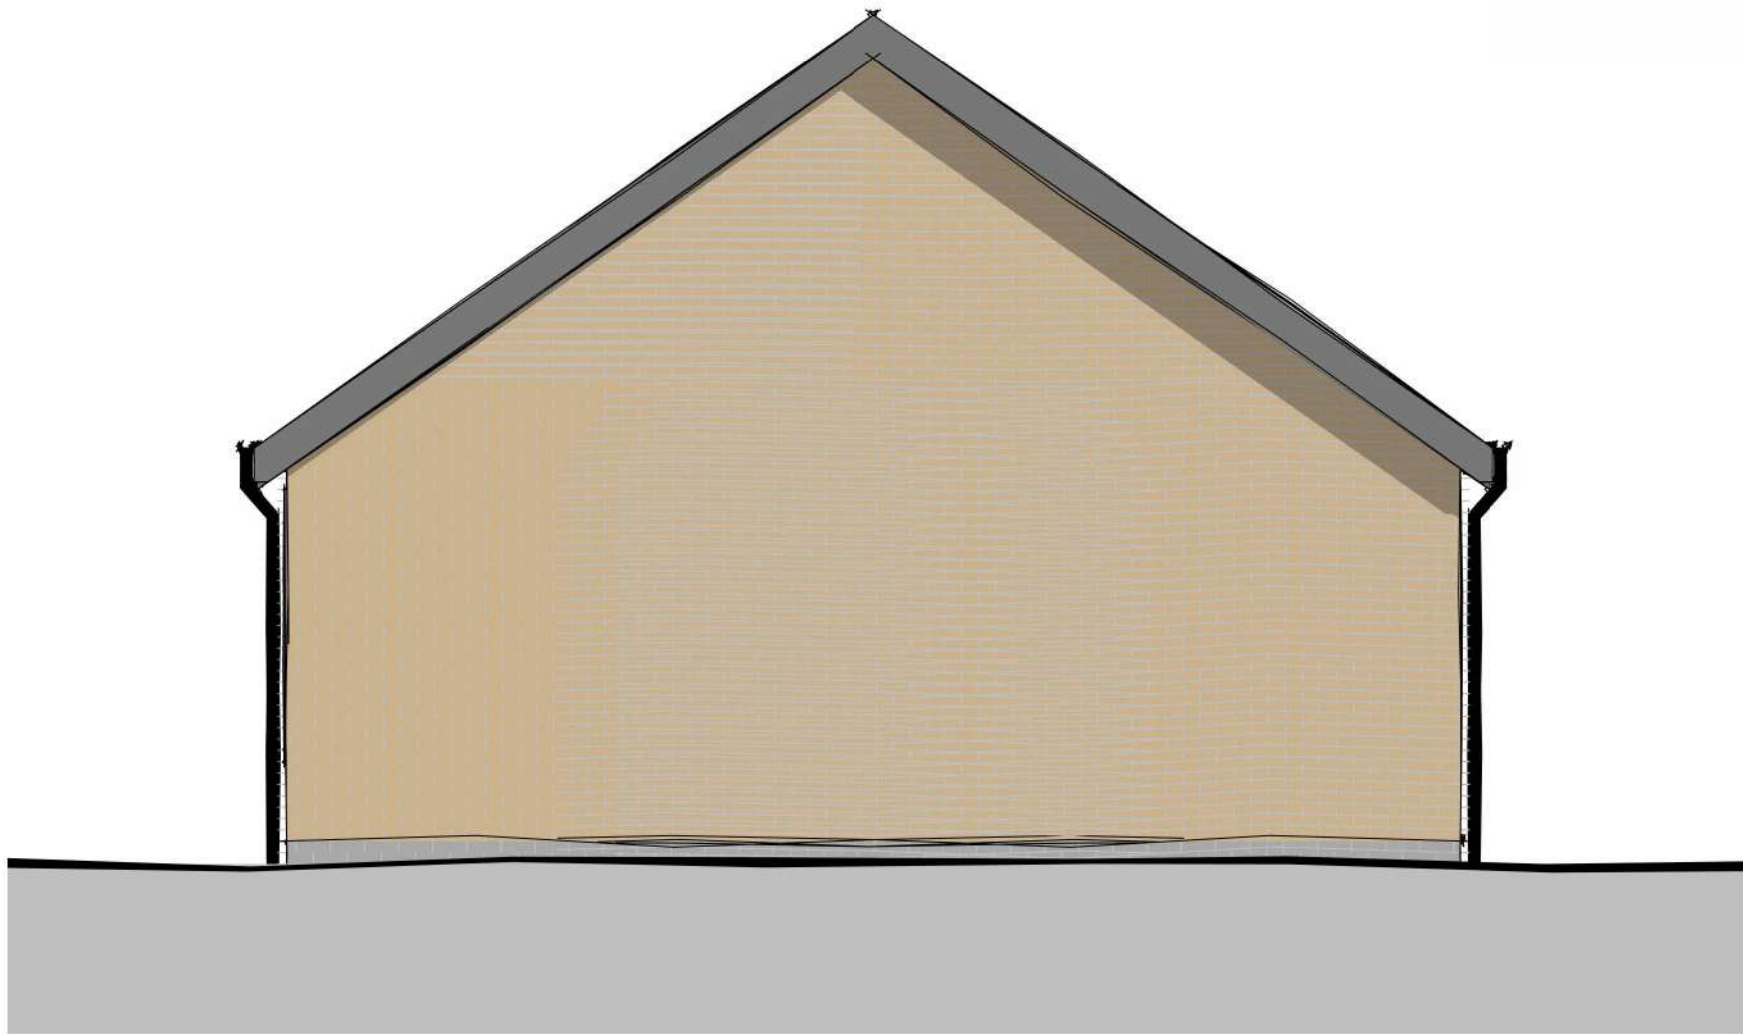

Side Elevation

House Type A (HT-A)

Distington, Barf's Road

0m 1m 2m 3m 4m 5m
VISUAL SCALE 1:50 @ A1

This drawing is to be read in conjunction with all related drawings. Dimensions must be checked and verified on site before commencing work or producing shop drawings. The originator must be notified immediately of any discrepancy. This drawing is copyright and remains the property of Architects Plus, and may not be reproduced in any way without written consent from Architects Plus.

Suite 3, Carlyle's Court, St Mary's Gate, Carlisle, Cumbria, CA3 8RY | ap@architectsplus.co.uk | 01228 515144

WWW.ARCHITECTSPUS.CO.UK

Registered Office
Suite 3, Carlyle's Court, St Mary's Gate,
Carlisle, Cumbria, CA3 8RY

Company Registration
Architects Plus (UK) Limited
Registered in England no. 4221140

Drawing		Revision Description		Drawn	Approved	Date
House Type A (HT-A)		PL - Planning				
Project	Distington, Barf's Road	Client name	Thomas Armstrong (Construction) Ltd	RIBA stage	3 - Spatial Coordination	
Date	06/08/26	Drawn by	AB	Scale @ A1	1 : 50	Drawing number
				25030-PL022		Revision