




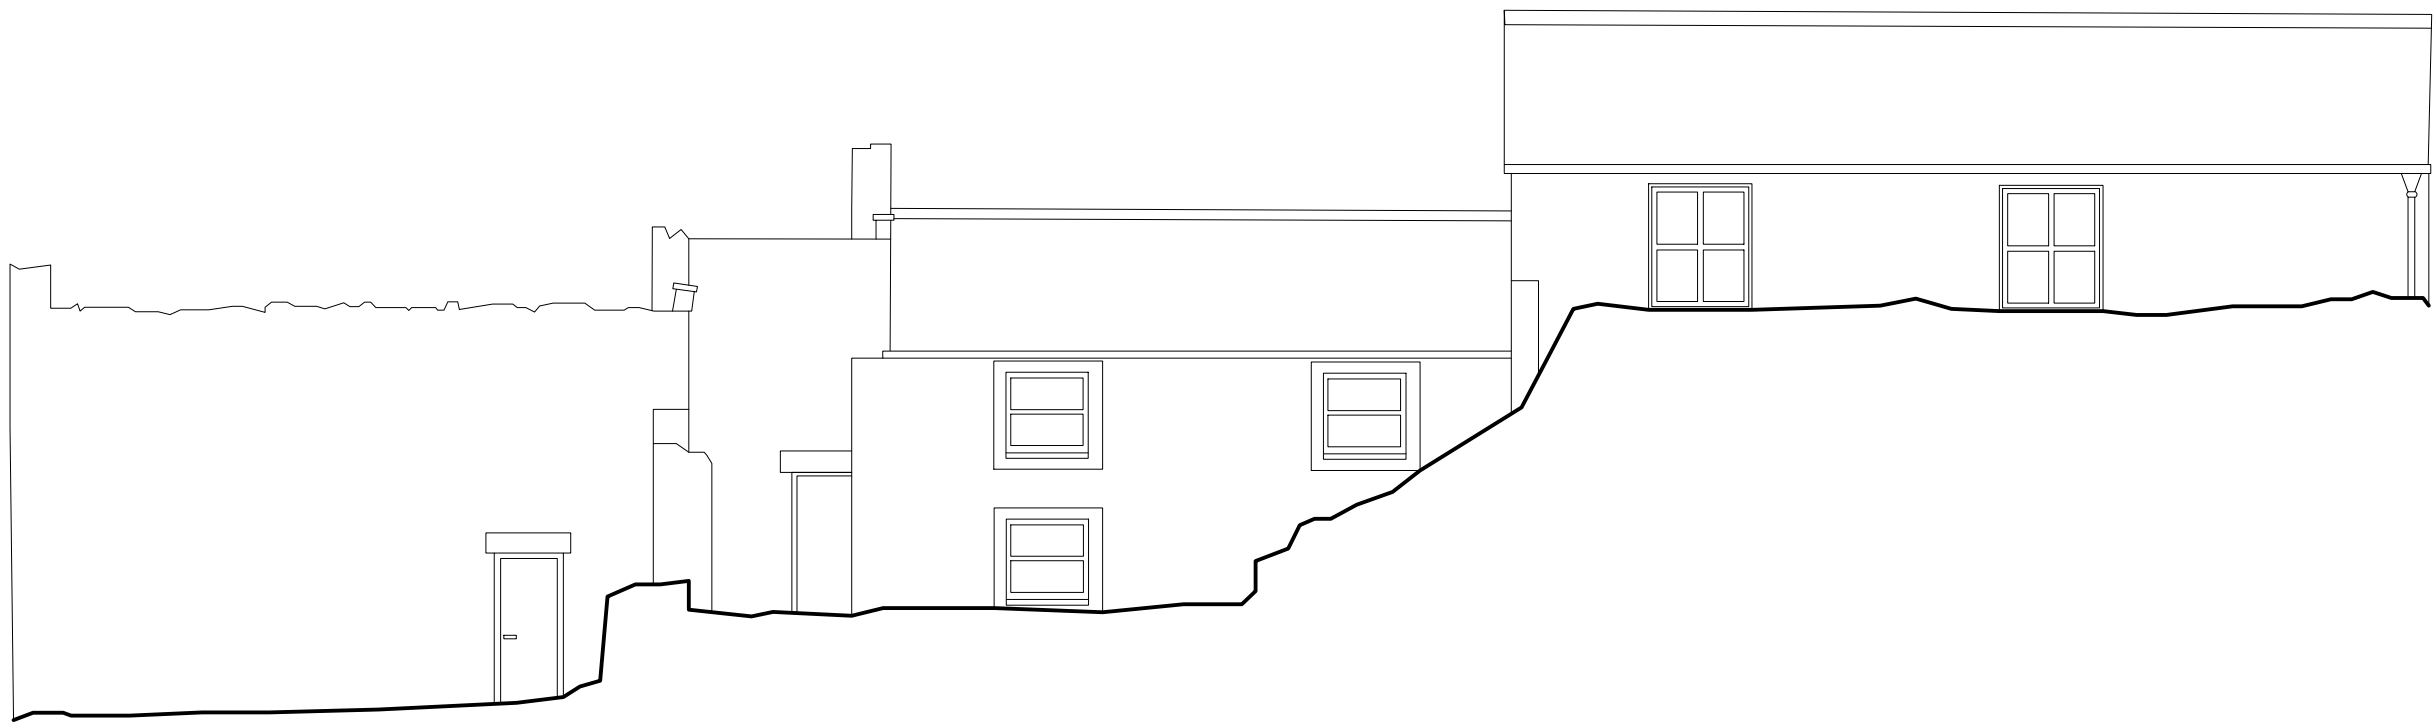


North (Rear) Elevation
As Existing
1:100 : A1 / 1:200 @ A3

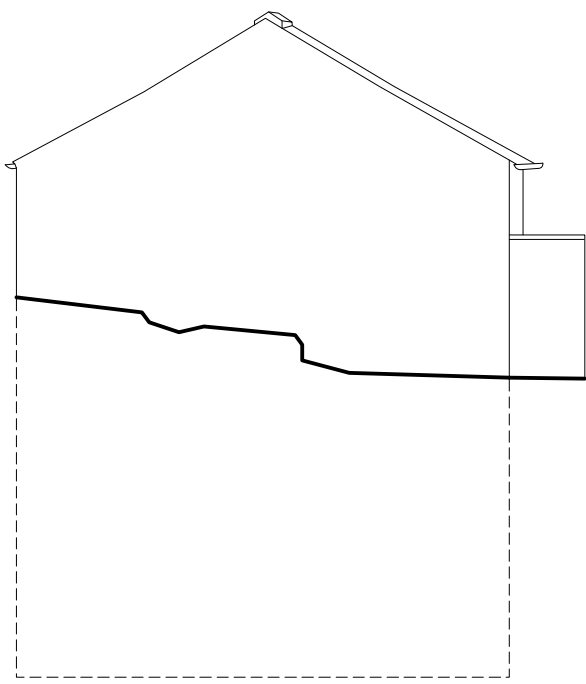



West (Gable) Elevation
As Existing
1:100 : A1 / 1:200 @ A3

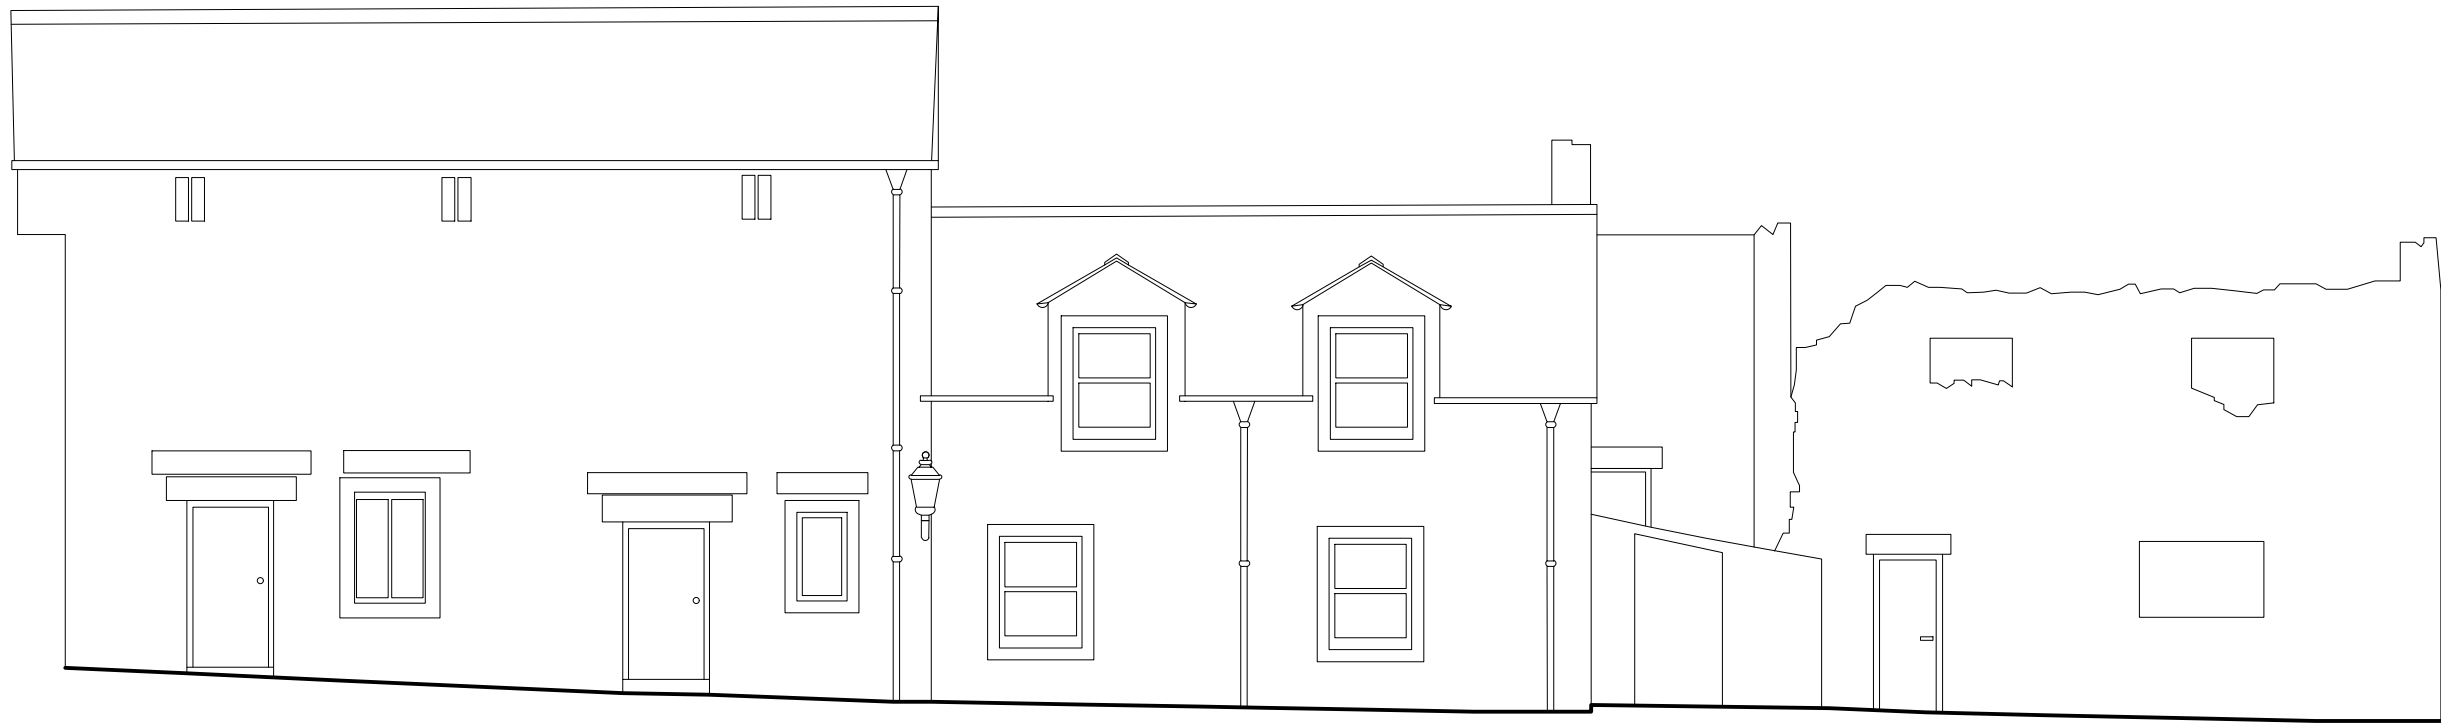

South (Front) Elevation
As Existing
1:100 : A1 / 1:200 @ A3

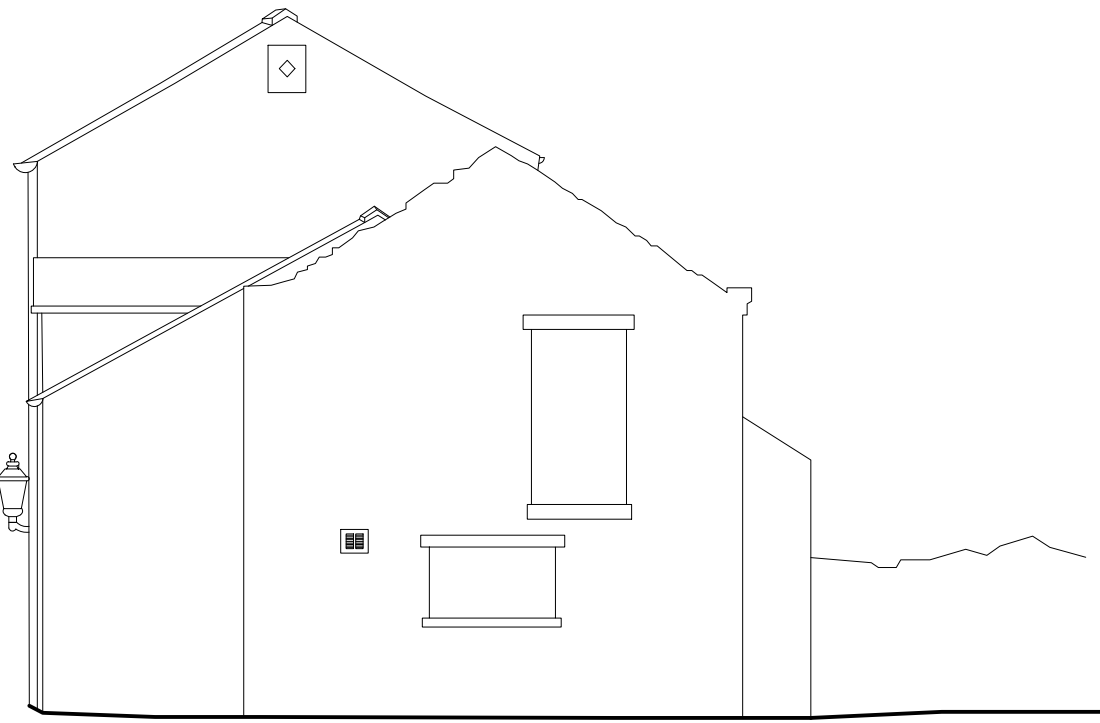


West (Gable) Elevation
As Existing
1:100 : A1 / 1:200 @ A3

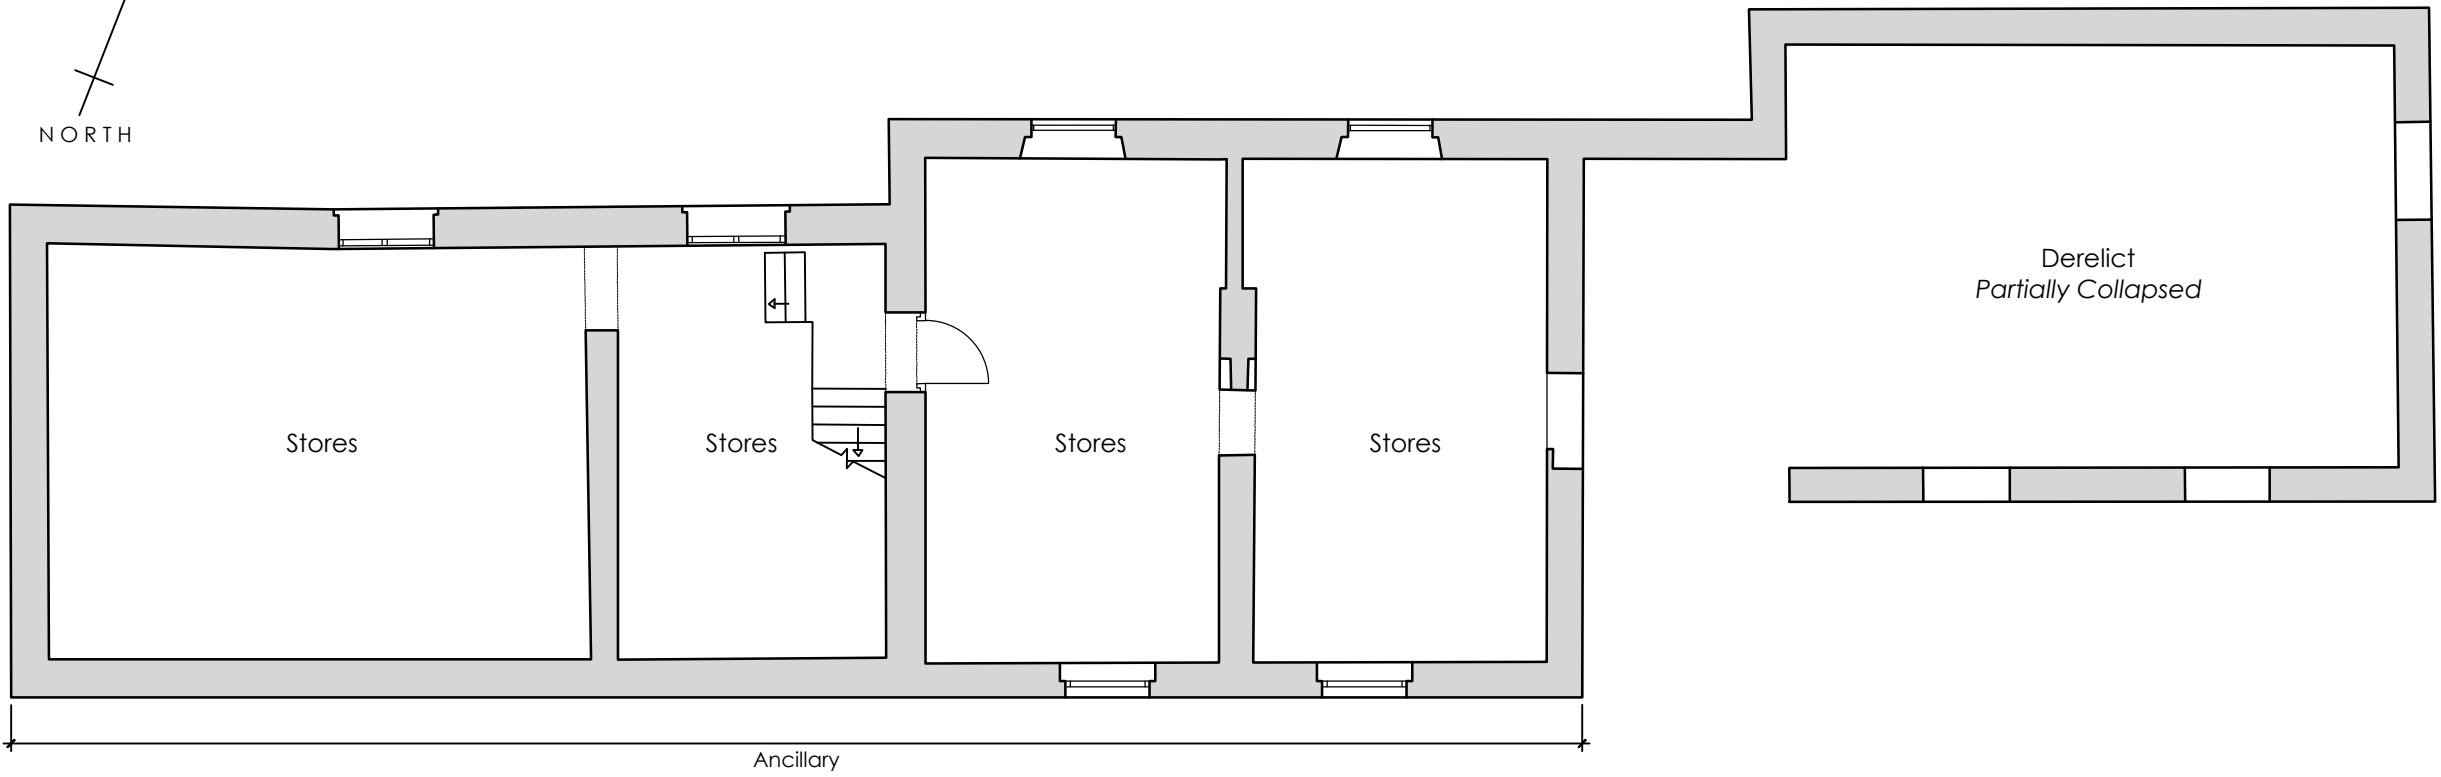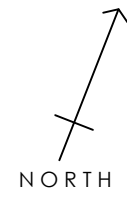

First Floor Plan
As Existing
1:100 : A1 / 1:200 @ A3

Schedule of Materials
As Existing

Walls	Regularly coursed hewn sandstone with sandstone lintels, cills & jamb stones to openings
Windows	Painted timber mixed fixed lights & sliding sash
Doors	Painted timber boarded doors generally
Roof	Slate
Rainwater Goods	Painted cast iron generally

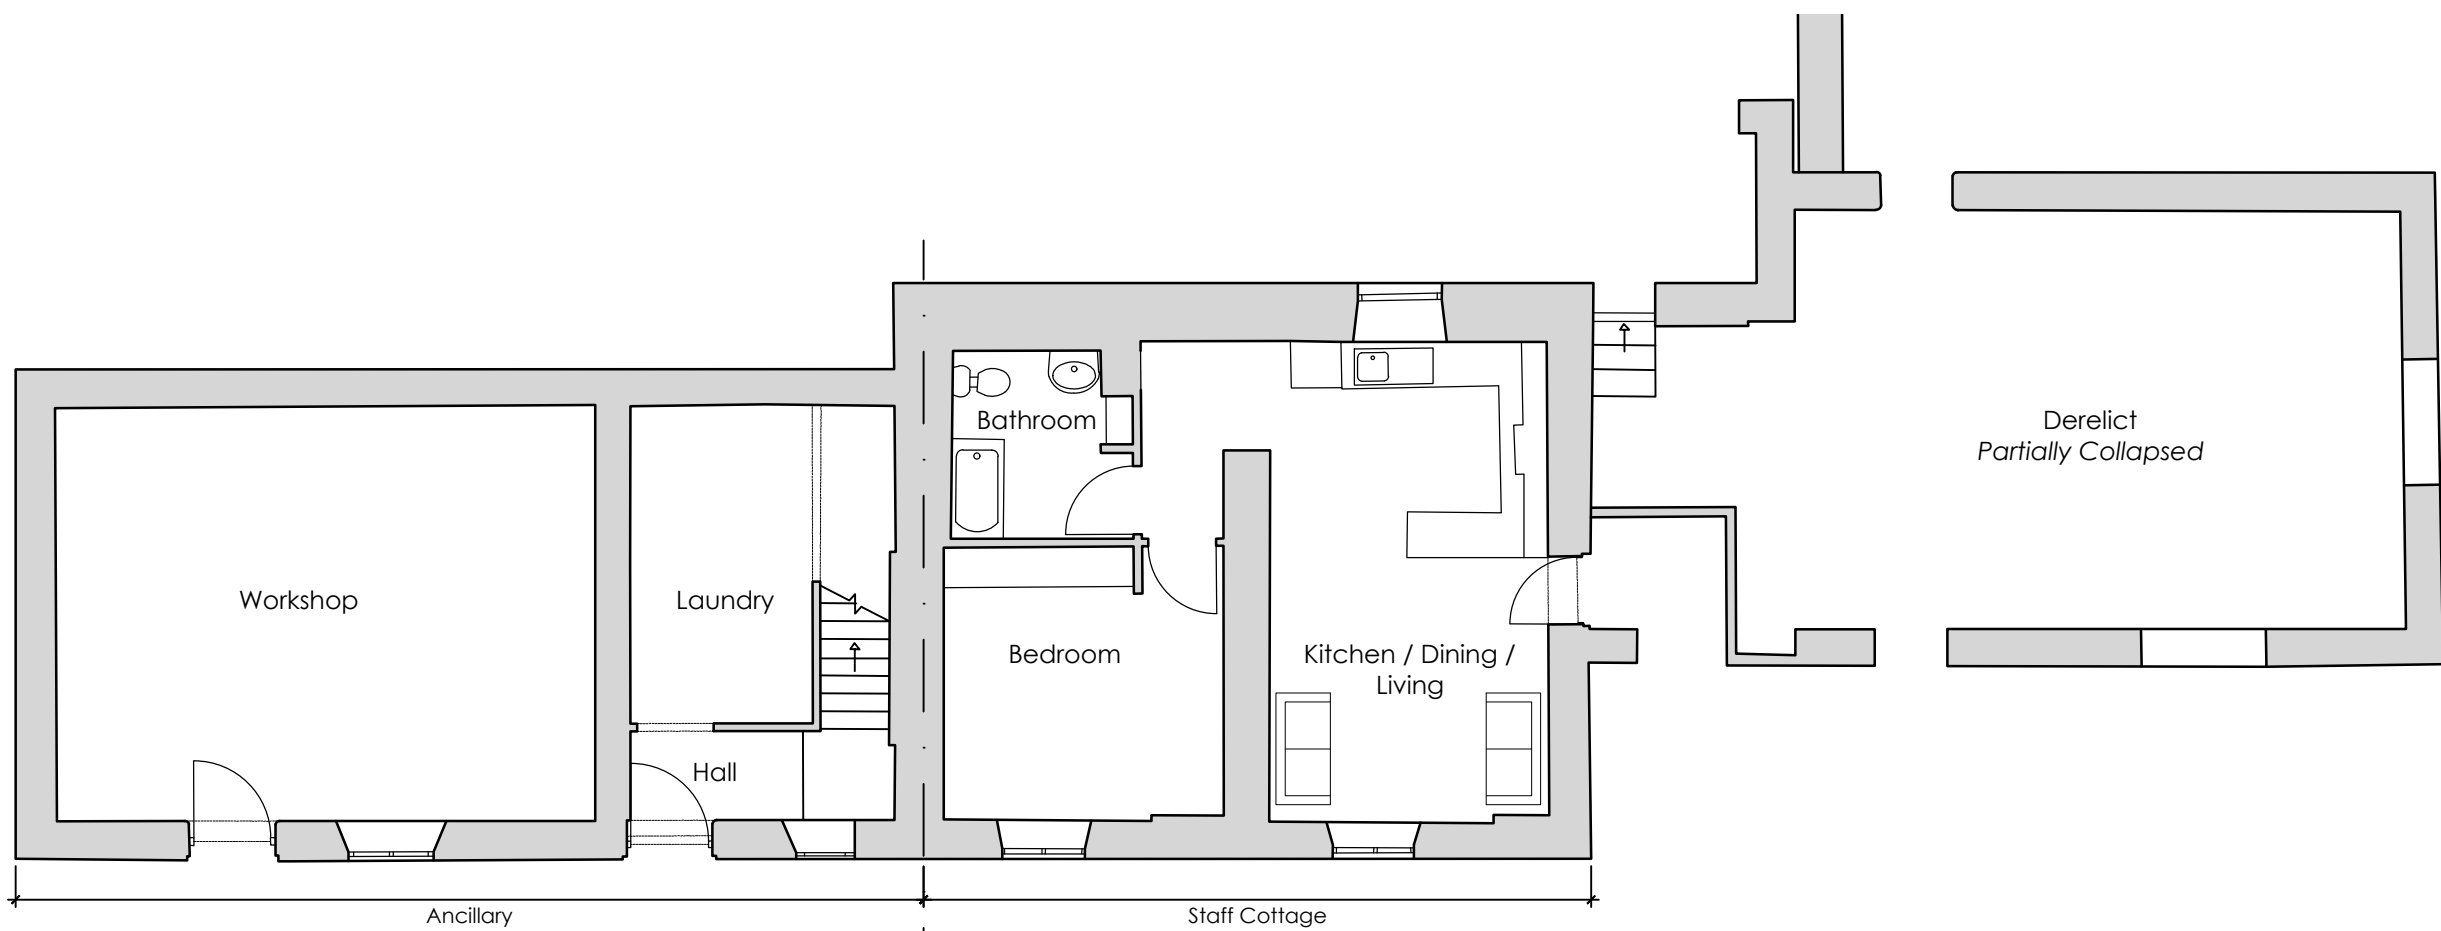

Ground Floor Plan
As Proposed



Revisions - Mar 26 Drawing set up ahead of planning application. JC/GC

Client Moresby Hall Hotel Limited

Project Conversion Barn & Staff Cottage to provide 3no. Self Contained Holiday Lets
Moresby Hall
Moresby
Whitehaven
CA28 6PJ

Drawing Plans and Elevations

As Existing

Drawing No. 2511 - 51

Scale 1:100 @ A1
1:200 @ A3 Drawn GC Date Mar 2026

Do not scale from this drawing. Drawing to be read in conjunction with all other relevant drawing and information from all other consultants. Any discrepancies identified between drawing and site to be reported to HG Associates immediately. HG Associates accepts no liability for any omission or inconsistencies. All rights reserved this drawing is copyright of Haraby Green Associates Limited trading as HG Associates.