




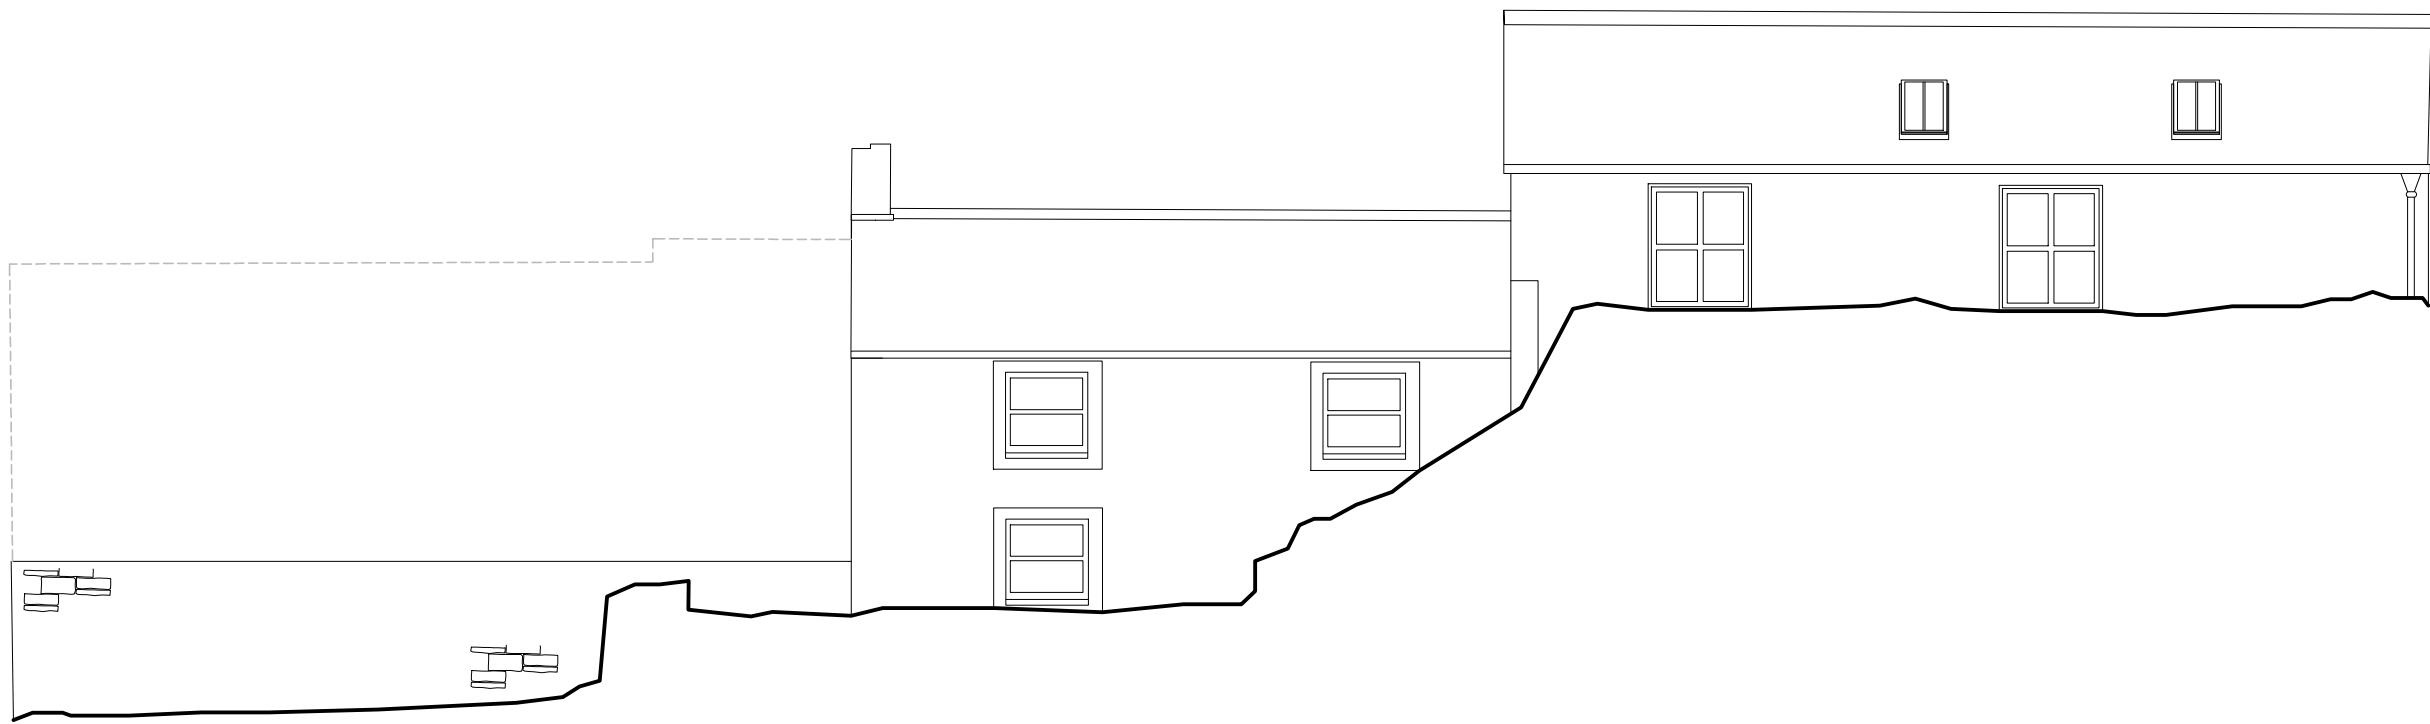


North (Rear) Elevation
As Proposed
1:100 : A1 / 1:200 @ A3

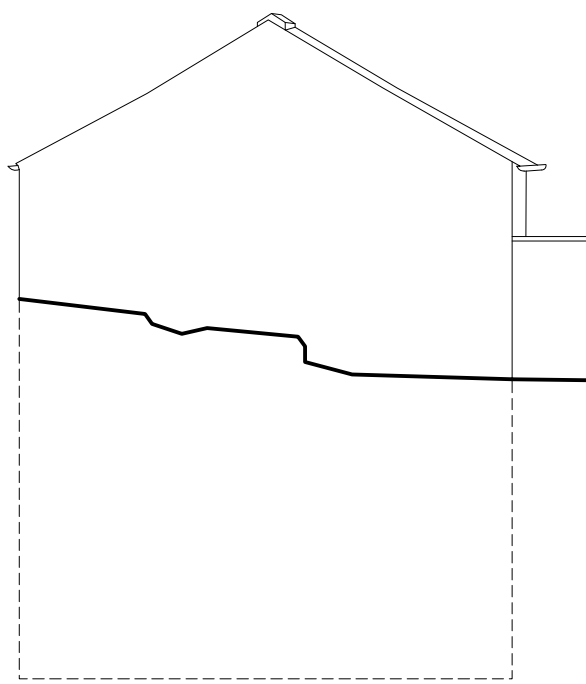


West (Gable) Elevation
As Proposed
1:100 : A1 / 1:200 @ A3

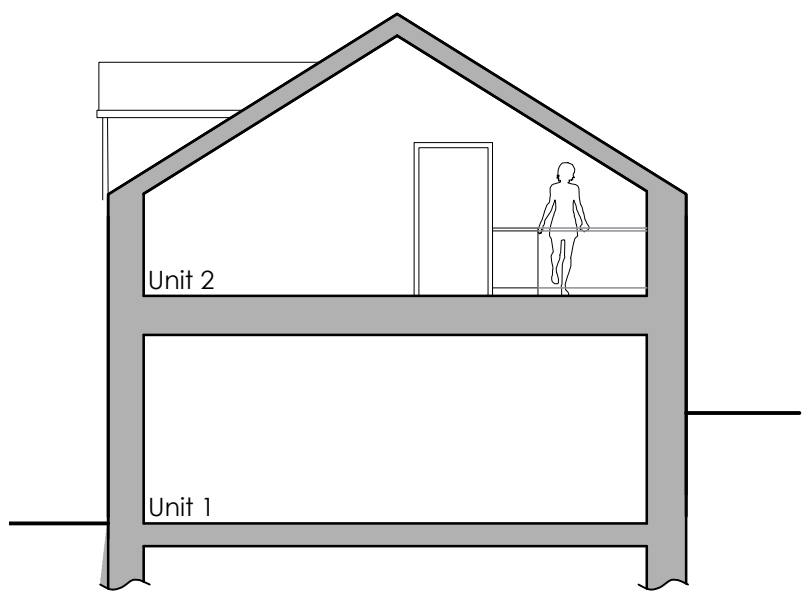


Indicative Section
Through Staff Cottage
As Proposed

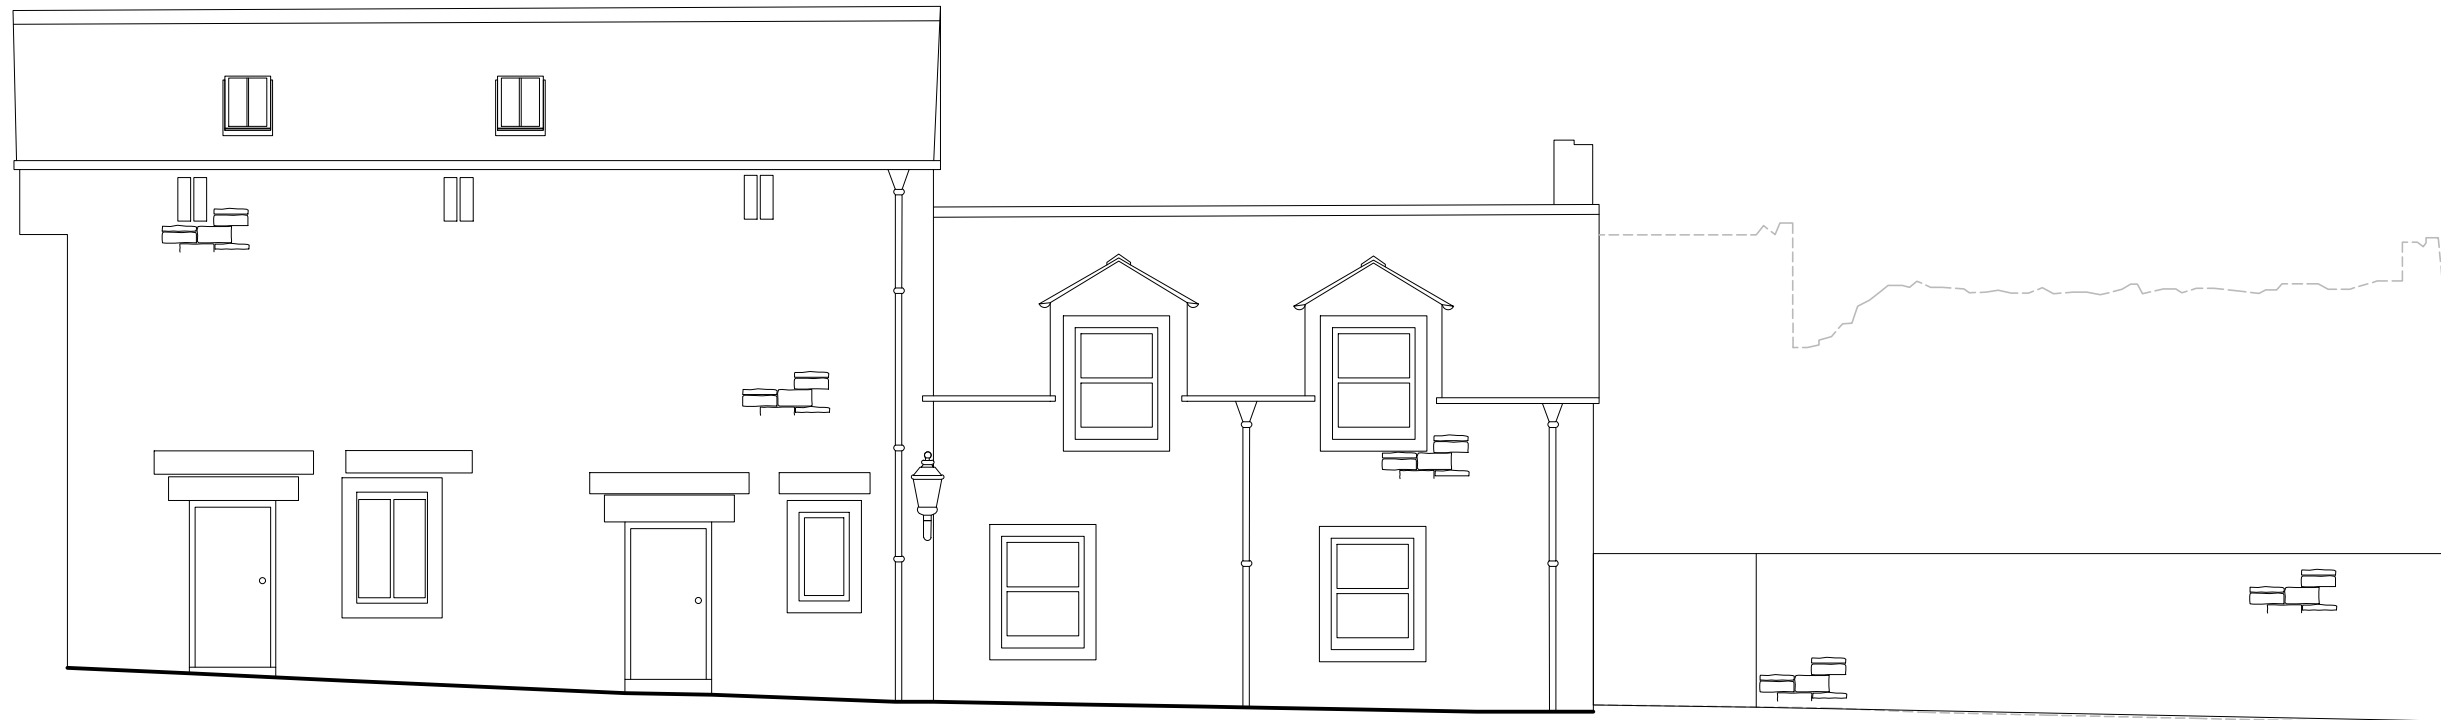


South (Front) Elevation
As Proposed
1:100 : A1 / 1:200 @ A3

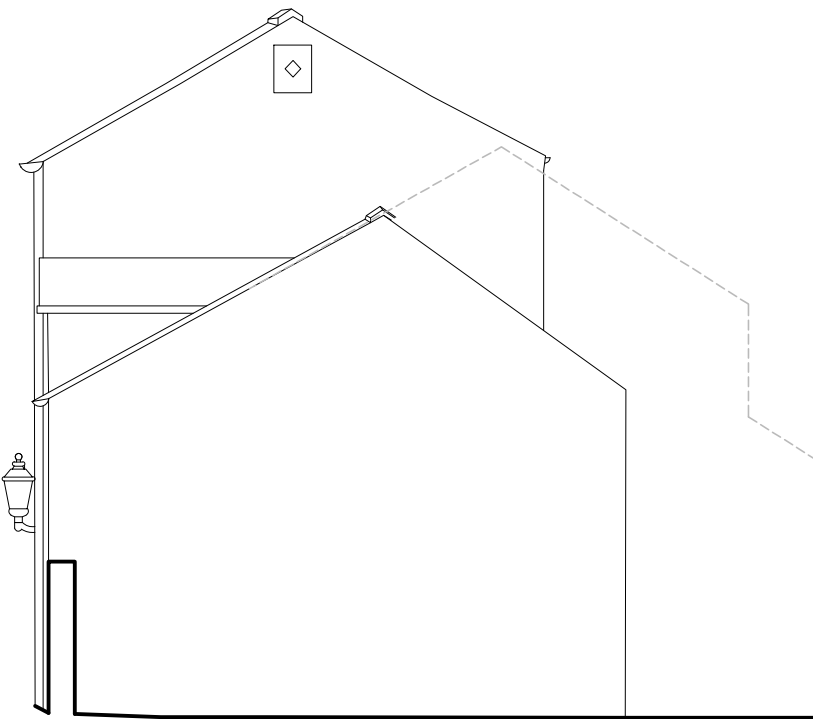


West (Gable) Elevation
As Proposed
1:100 : A1 / 1:200 @ A3

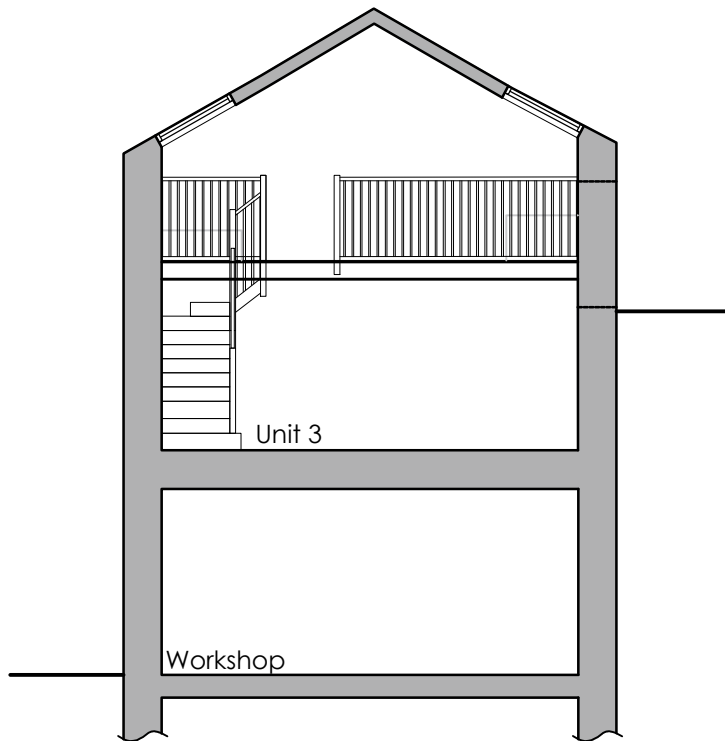

Indicative Section
Through Barn

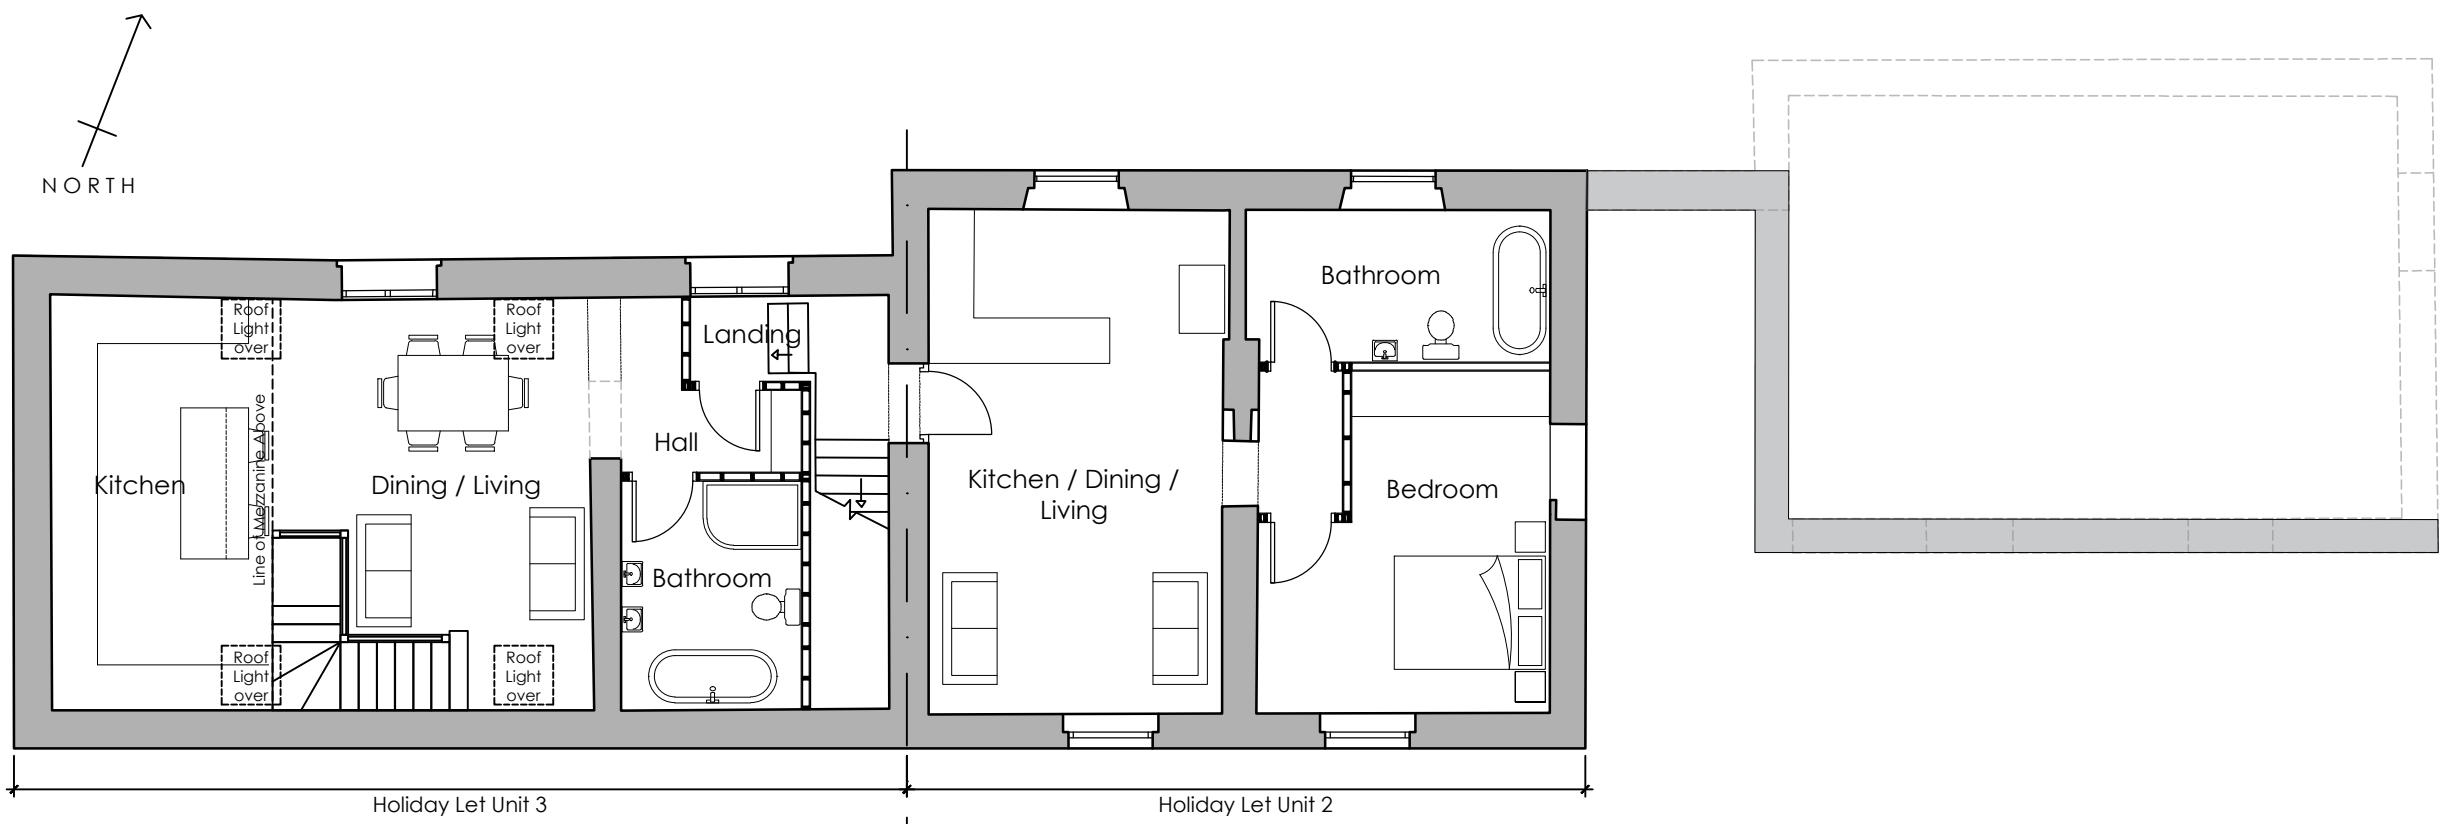


First Floor Plan
As Proposed
1:100 : A1 / 1:200 @ A3

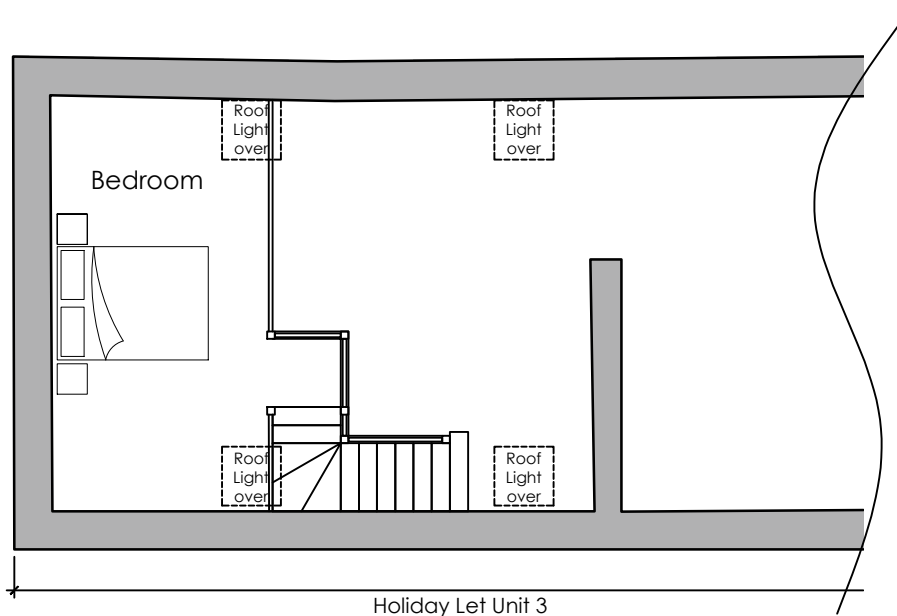

Mezzanine Floor Plan
As Proposed
1:100 : A1 / 1:200 @ A3

Schedule of Materials As Proposed	
Walls	Regularly coursed hewn sandstone with sandstone lintels, cills & jamb stones to openings. <i>No alterations proposed.</i>
Windows	Painted timber mixed fixed lights & sliding sash. <i>No alterations proposed.</i>
Doors	Painted timber boarded doors generally. <i>No alterations proposed.</i>
Roof	Slate. <i>No alterations proposed, with exception of rooflights.</i>
Rooflights	Velux Conservation Rooflights
Rainwater Goods	Painted cast iron generally. <i>No alterations proposed.</i>

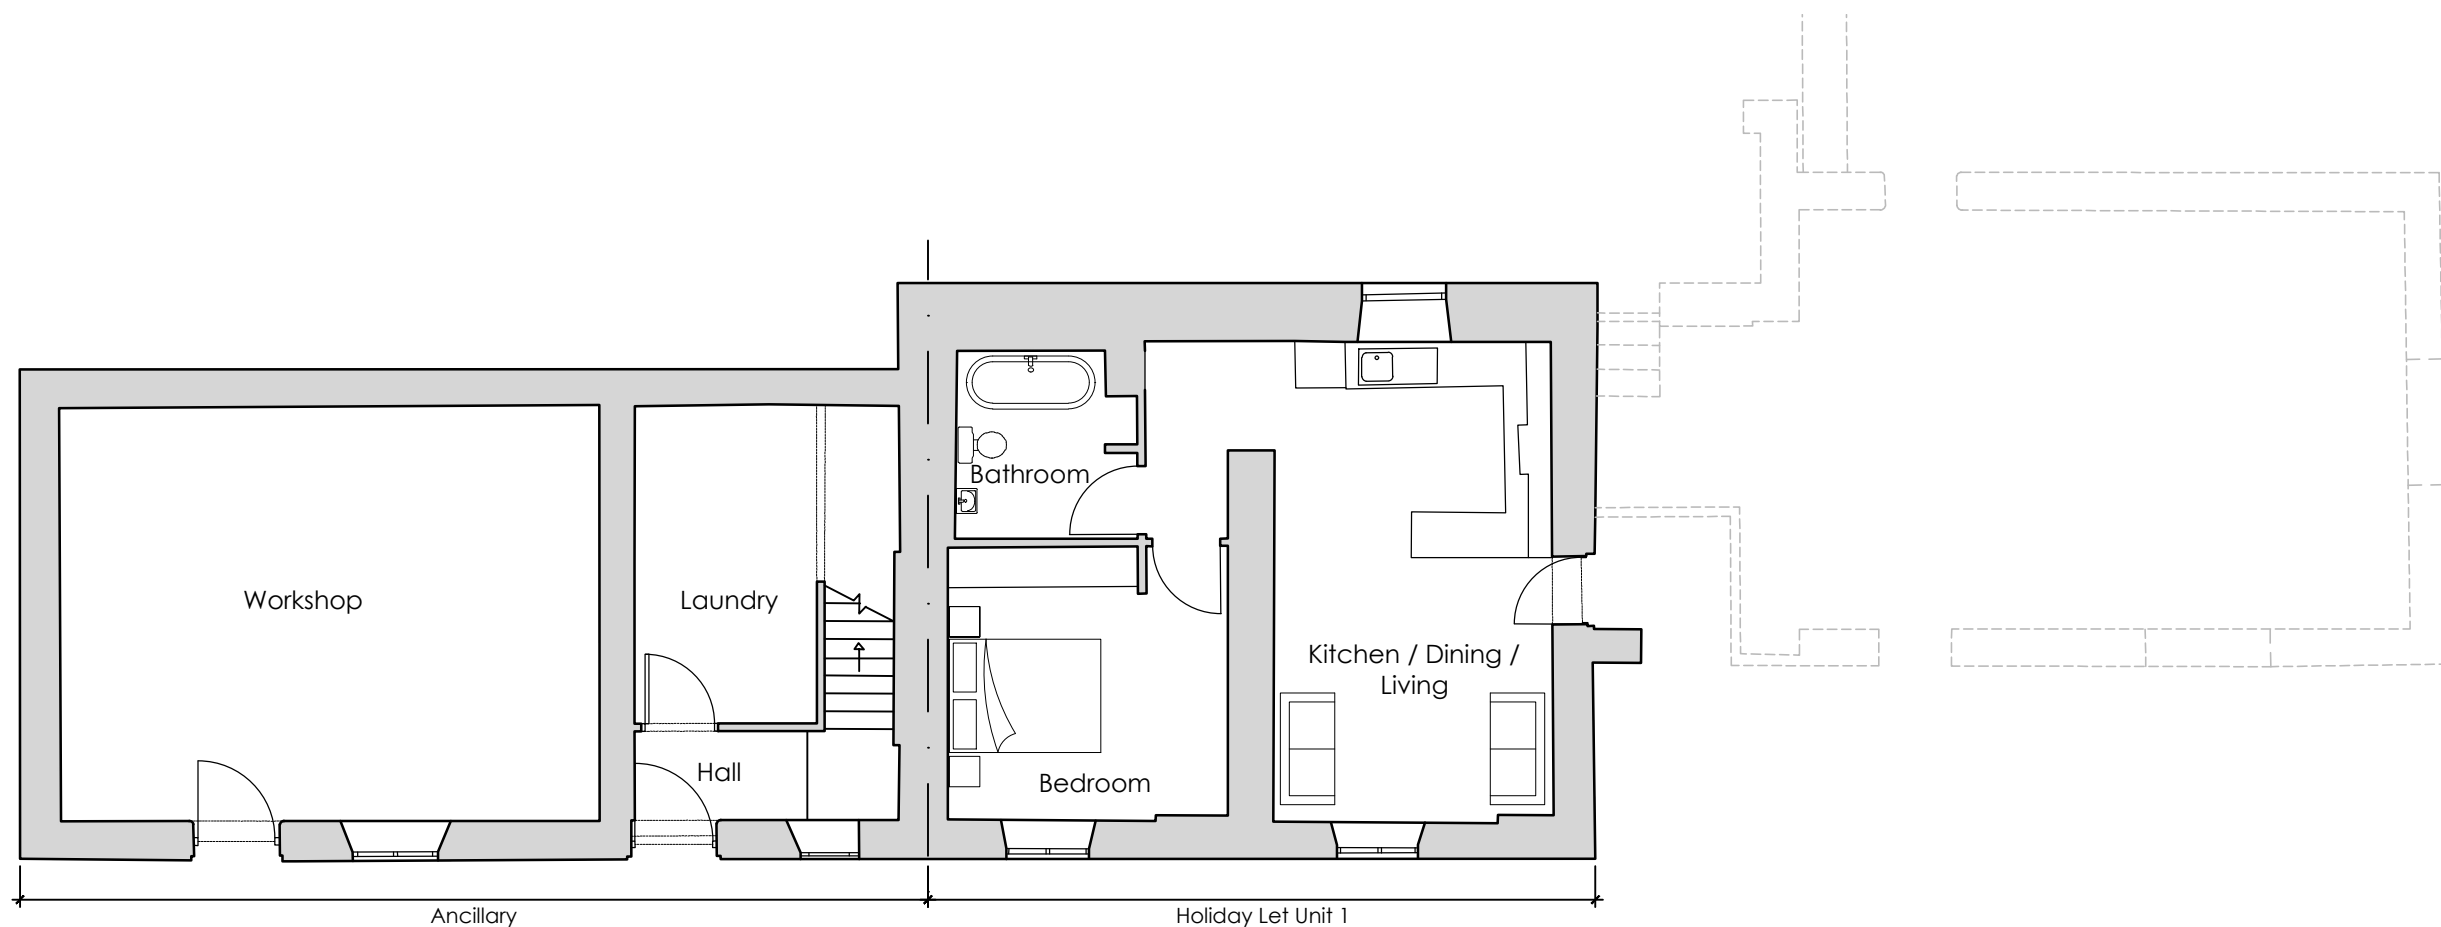

Ground Floor Plan
As Proposed



Revisions - Mar 26 Drawing set up ahead of planning application. JC/GC

Client Moresby Hall Hotel Limited

Project Conversion Barn & Staff Cottage to provide 3no. Self Contained Holiday Lets
Moresby Hall
Moresby
Whitehaven
CA28 6PJ

Drawing Plans and Elevations
As Proposed

Drawing No. 2511 - 52
Scale 1:100 @ A1
1:200 @ A3 Drawn GC Date Mar 2026

Do not scale from this drawing. Drawing to be read in conjunction with all other relevant drawing and information from all other consultants. Any discrepancies identified between drawing and site to be reported to HG Associates immediately. HG Associates accepts no liability for any omission or inconsistencies. All rights reserved this drawing is copyright of Haraby Green Associates Limited trading as HG Associates.