


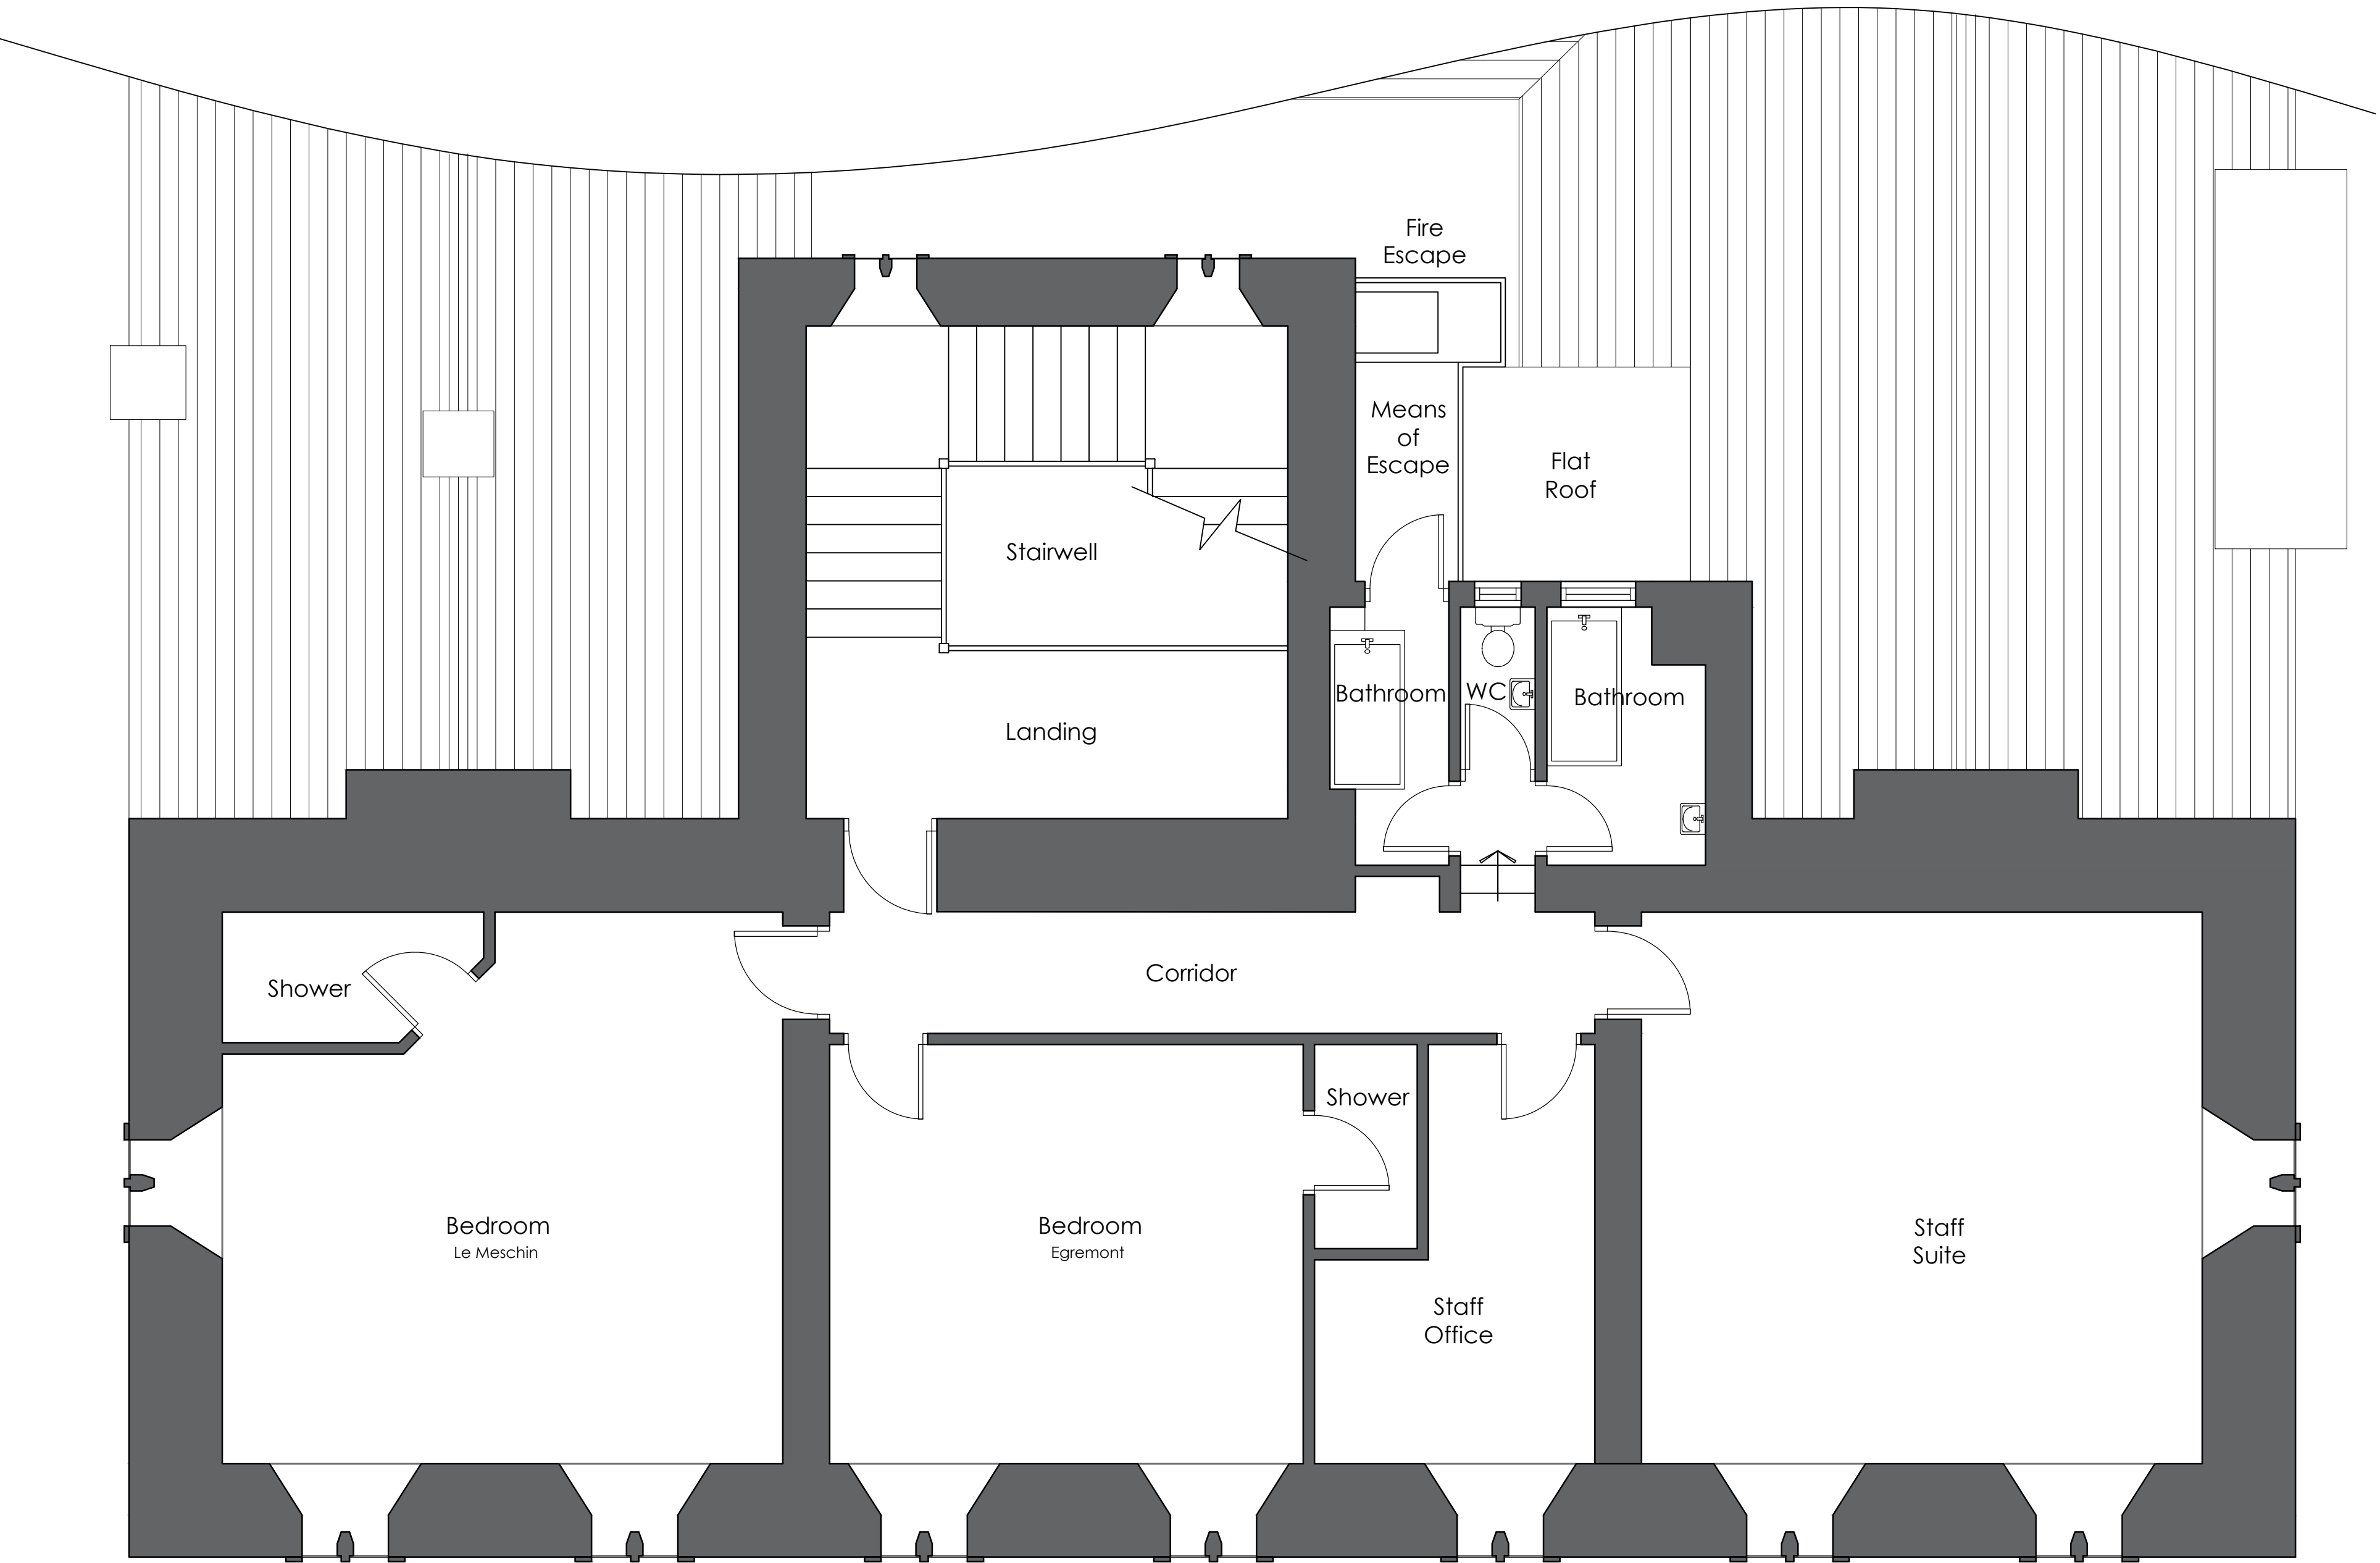

Part Second Floor Plan
As Existing
1:50 @ A1 / 1:100 @ A3



Revisions	- Mar 26 Drawing set up ahead of planning application. JC/GC		
Client	Moresby Hall Hotel Limited		
Project	Repair & Refurbishment Programme Moresby Hall Moresby Whitehaven CA28 6PJ		
Drawing	Part Second Floor Plans As Existing		
Drawing No.	2511 (2-) 21		
Scale	1:50 @ A3 1:100 @ A1	Drawn GC	Date Mar 2026

Do not scale from this drawing. Drawing to be read in conjunction with all other relevant drawing and information from all other consultants. Any discrepancies identified between drawing and site to be reported to HG Associates immediately. HG Associates accepts no liability for any omission or inconsistencies. All rights reserved this drawing is copyright of Haraby Green Associates Limited trading as HG Associates.