


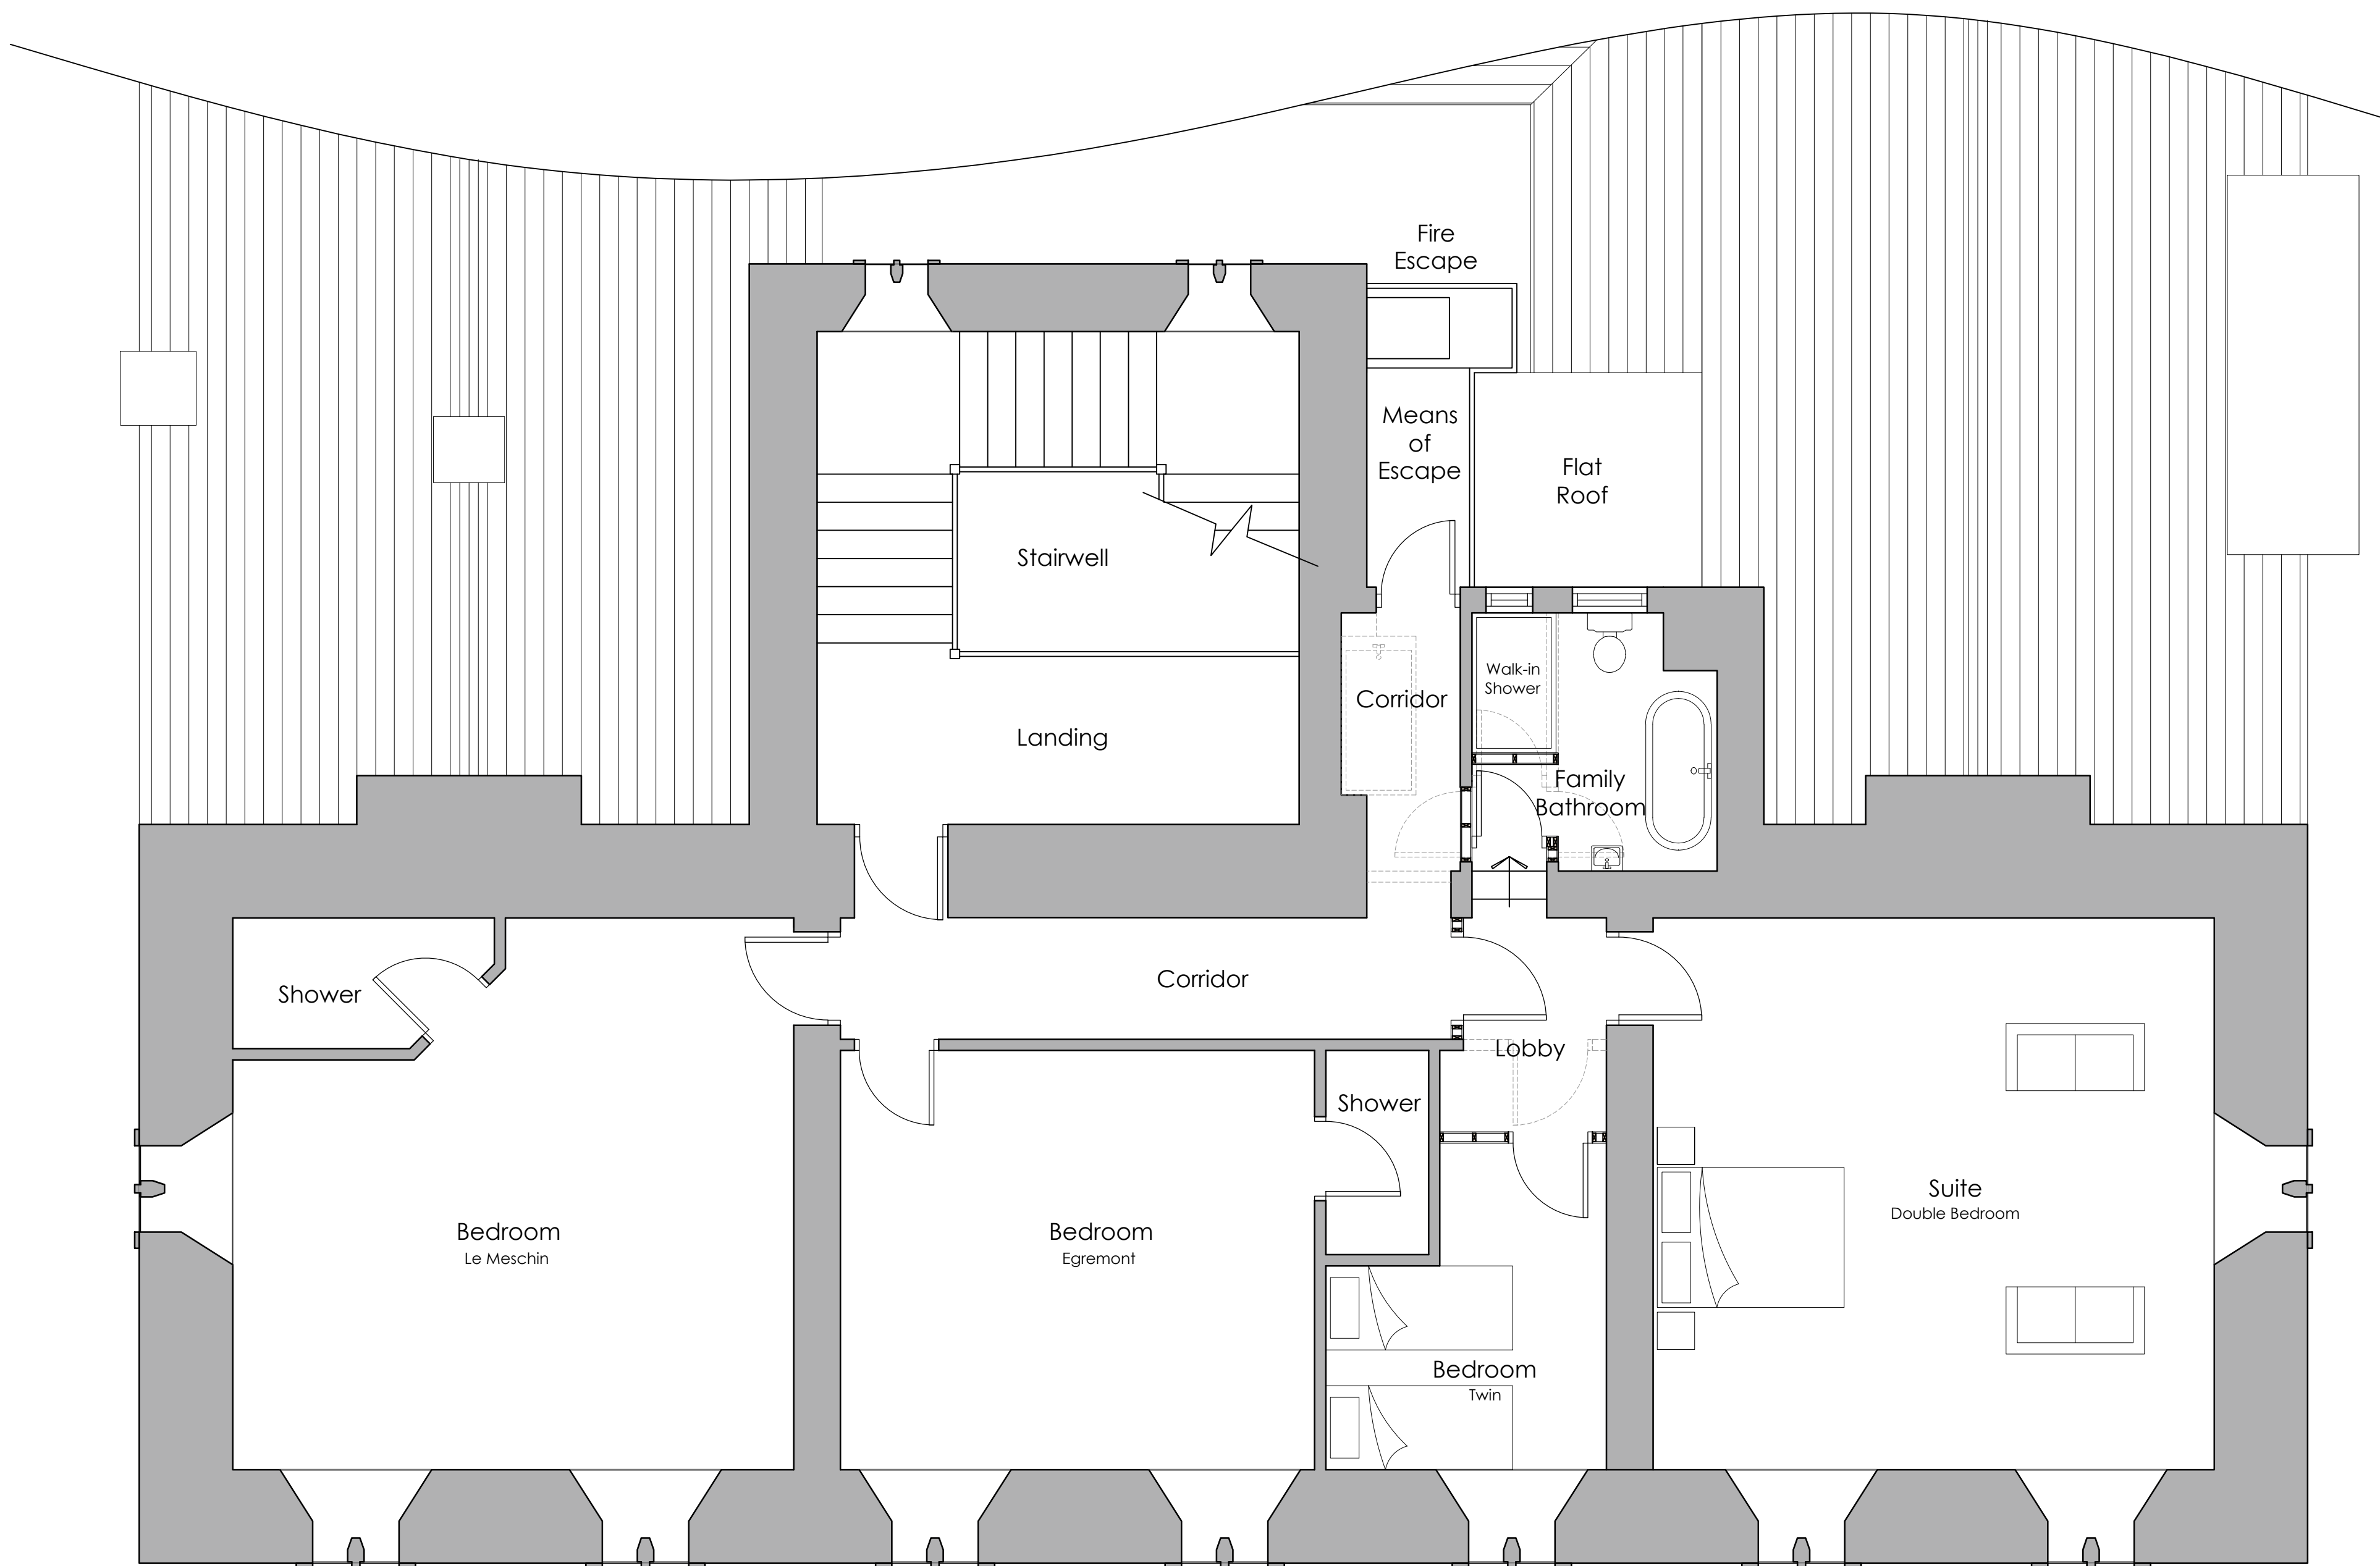

Part Second Floor Plan
As Proposed
1:50 @ A1 / 1:100 @ A3



Revisions	- Mar 26 Drawing set up ahead of planning application. JC/GC
Client	Moresby Hall Hotel Limited
Project	Repair & Refurbishment Programme Moresby Hall Moresby Whitehaven CA28 6PJ
Drawing	Part Second Floor Plans As Proposed

Drawing No.	2511 (2-) 22
Scale	1:50 @ A3 1:100 @ A1
Drawn	GC
Date	Mar 2026

Do not scale from this drawing. Drawing to be read in conjunction with all other relevant drawing and information from all other consultants. Any discrepancies identified between drawing and site to be reported to HG Associates immediately. HG Associates accepts no liability for any omission or inconsistencies. All rights reserved this drawing is copyright of Hamaby Green Associates Limited trading as HG Associates.