




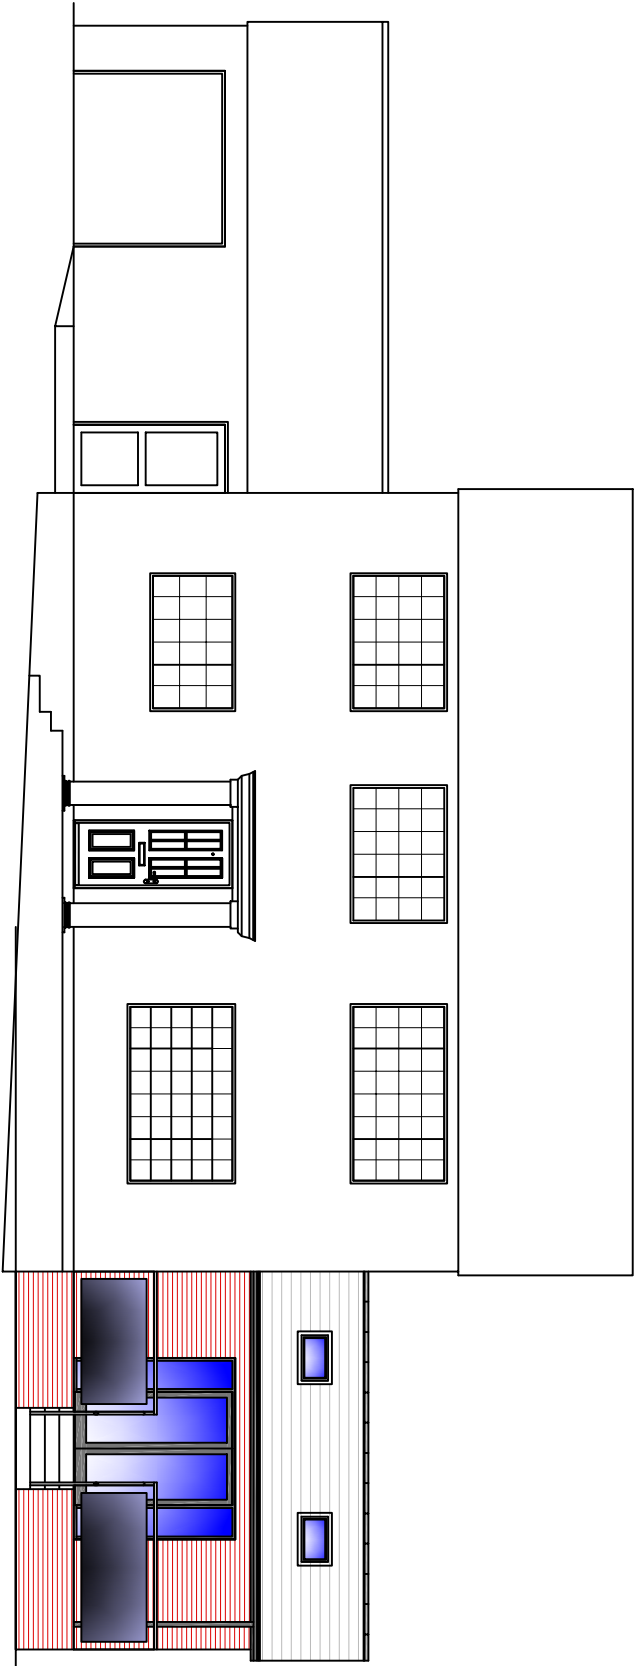


West Elevation

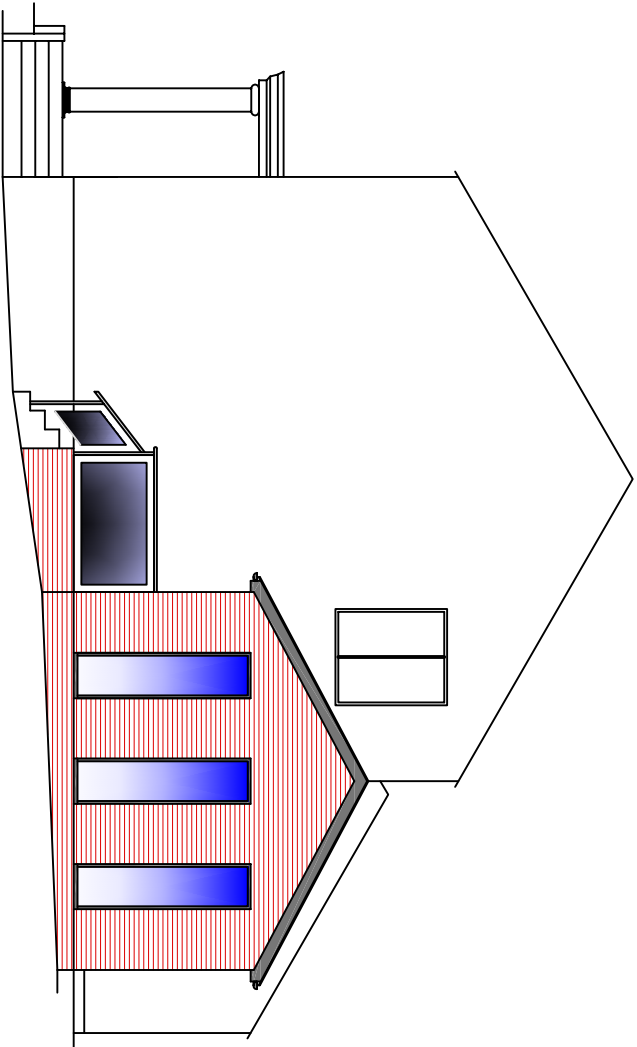

South Elevation

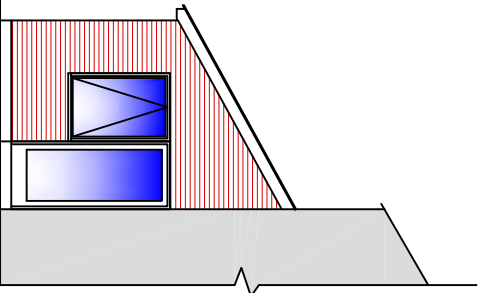


North Elevation

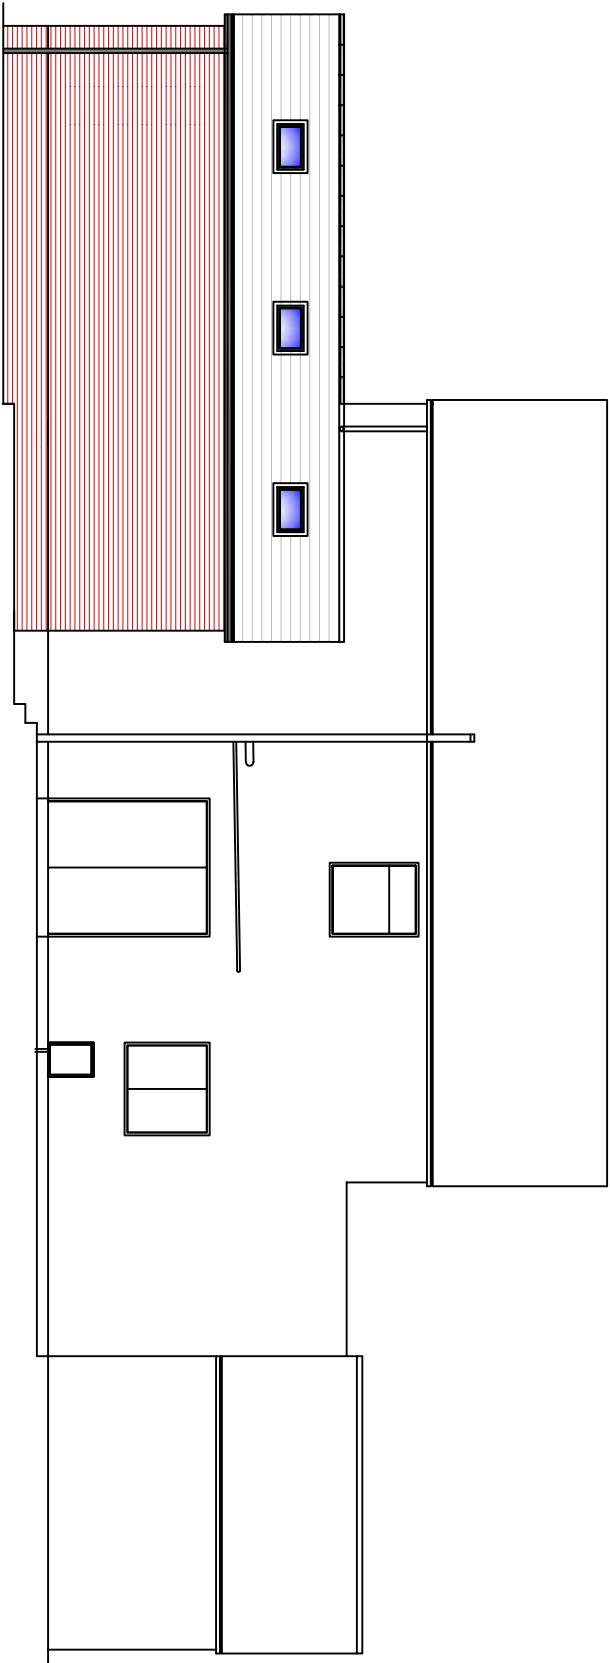


East Elevation

NOTES:


- Extension to have a facing brick outer leaf finish to match plinth of existing dwelling.
- Roof to be of concrete interlocking roof tiles with matching ridge section. Colour and profile to match existing dwelling.
- Doors and windows to be High Performance double glazed units in PVCu frames.
- Patio and steps to be finished with Limestone tiles and have a 38mm Portent Stainless Steel handrail 1100mm above pitch line of patio area with matching handrail 900mm above pitch line of steps, with smoked glass infill.

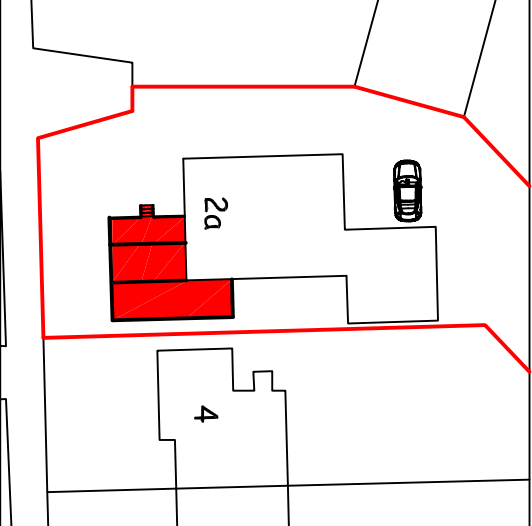

Block Plan

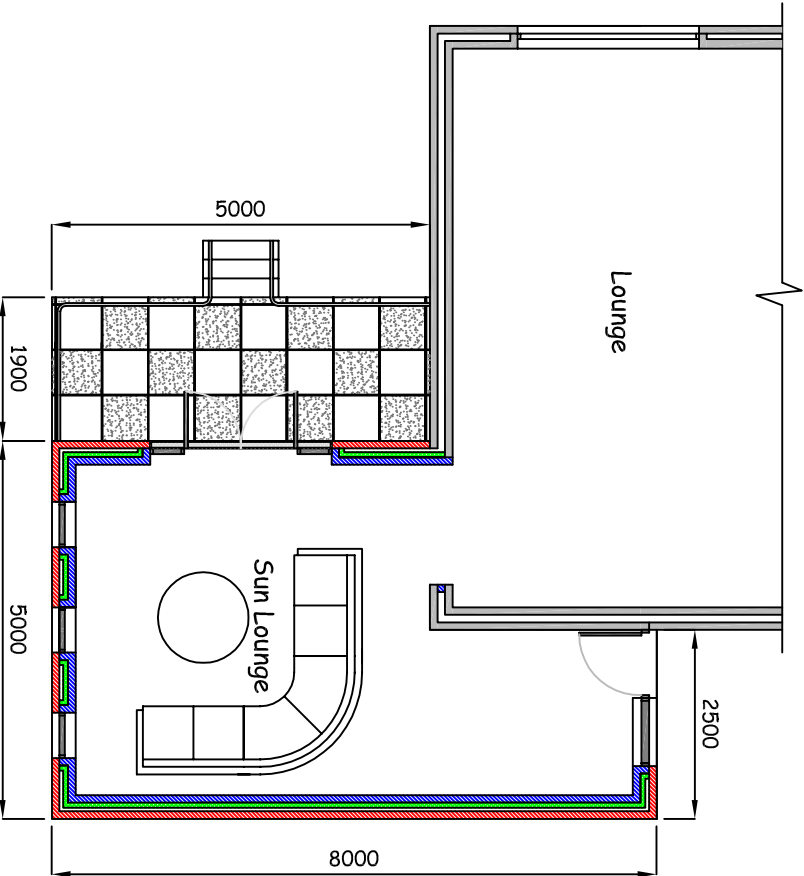

Block Plan

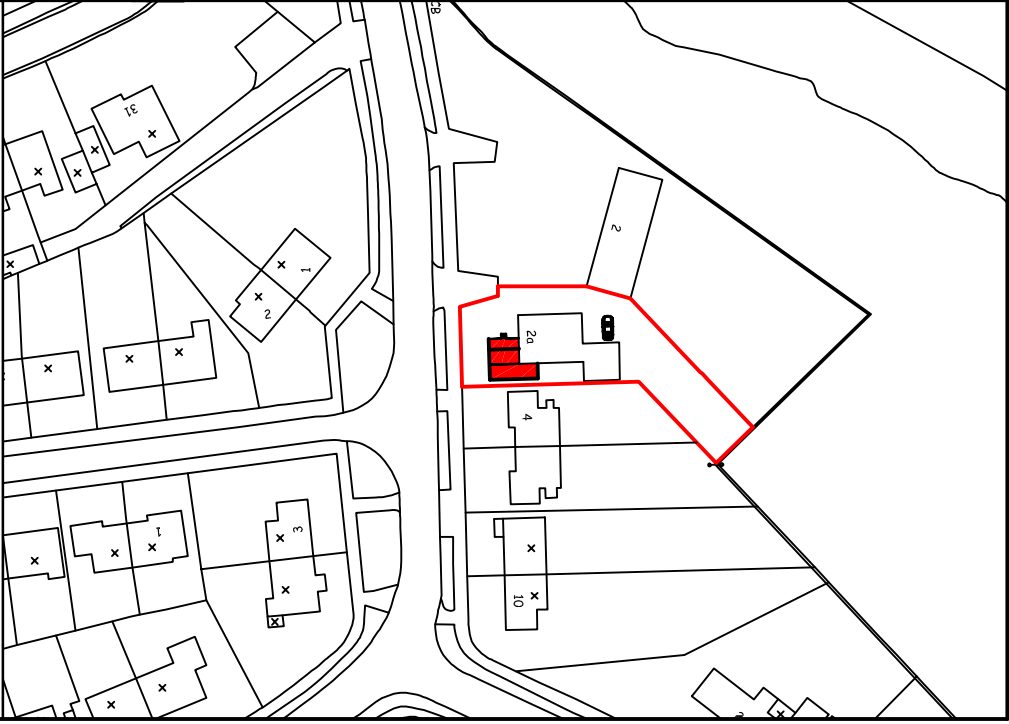

TITLE:

Proposed Sun Room Extension

(Elevations)

CLIENT:

Mr A Stobbart

ADDRESS:

2A, Hillcrest Avenue,
Whitehaven

SCALE:

1: 100, 500 & 1250

DRAWING NO.

AS / KT / 21 / 02



2, Coniston Close, Workington, Cumbria CA14 3PL
Tel: 01900 62132