



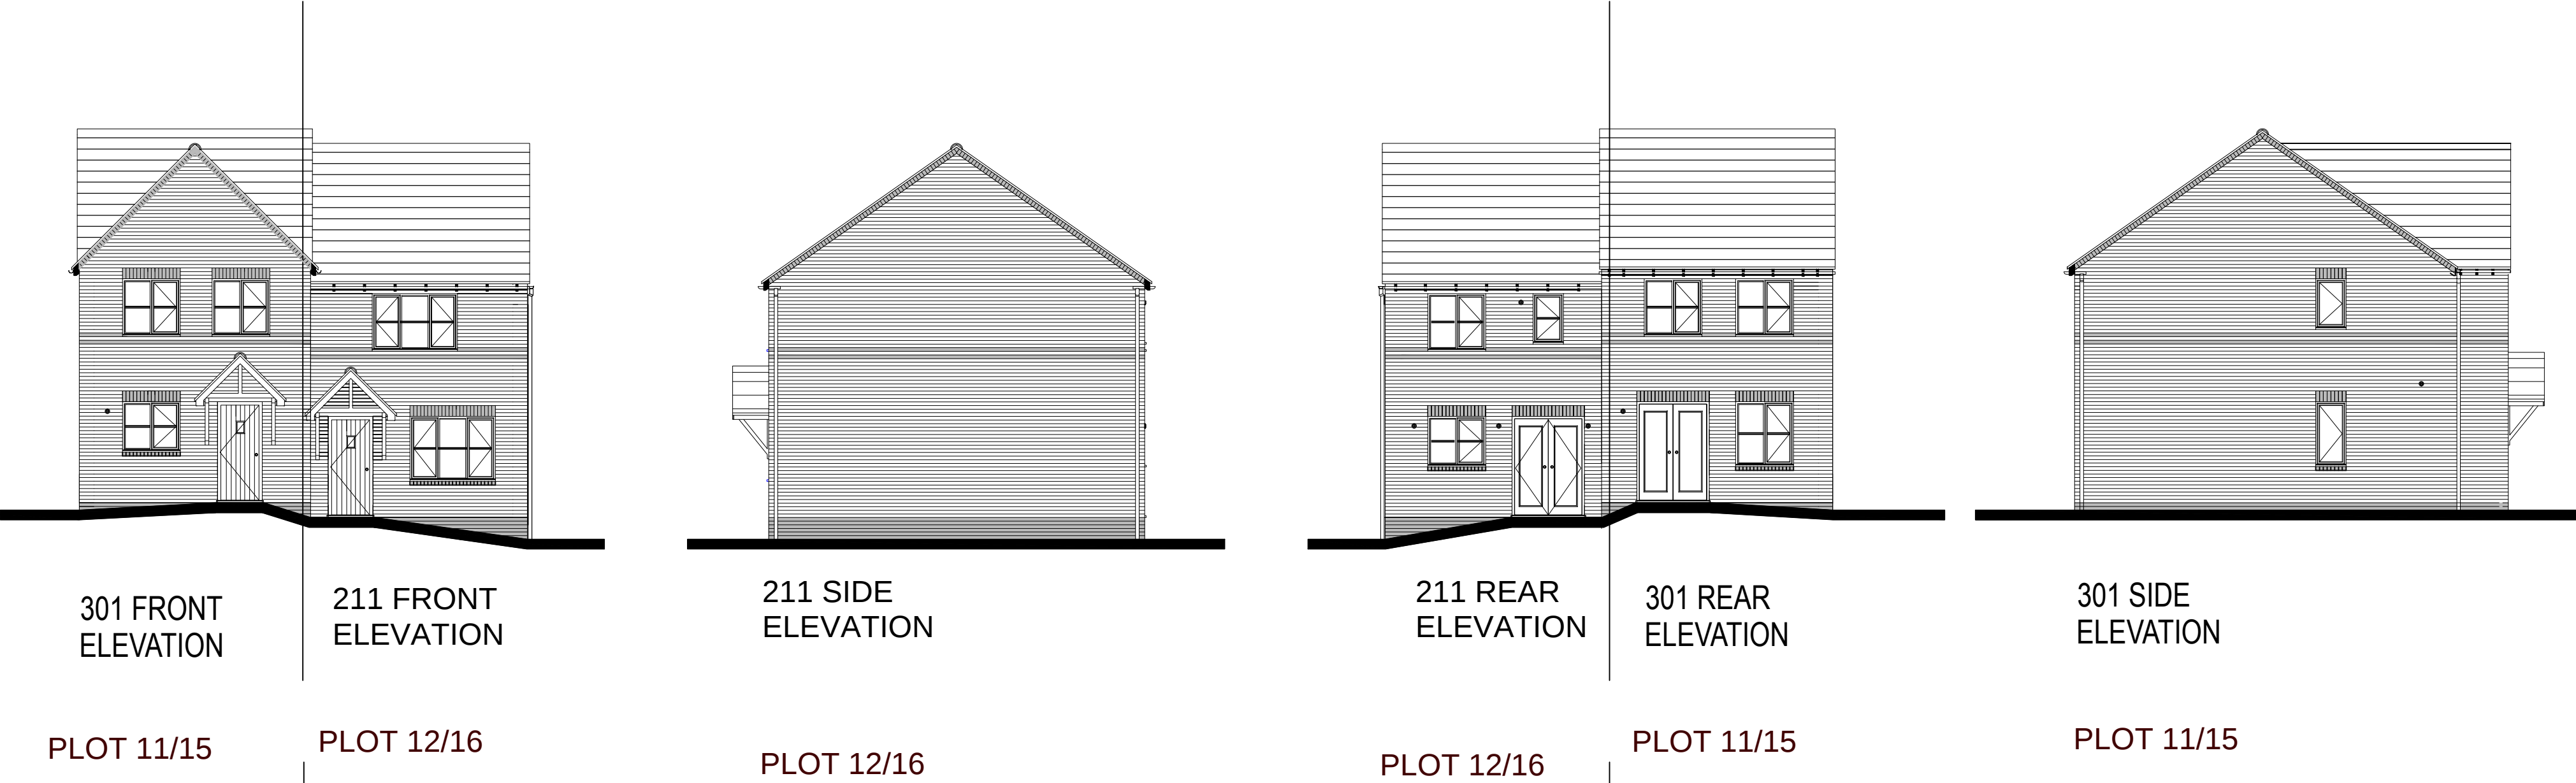

301
PLOT 11/15


211
PLOT 12/16

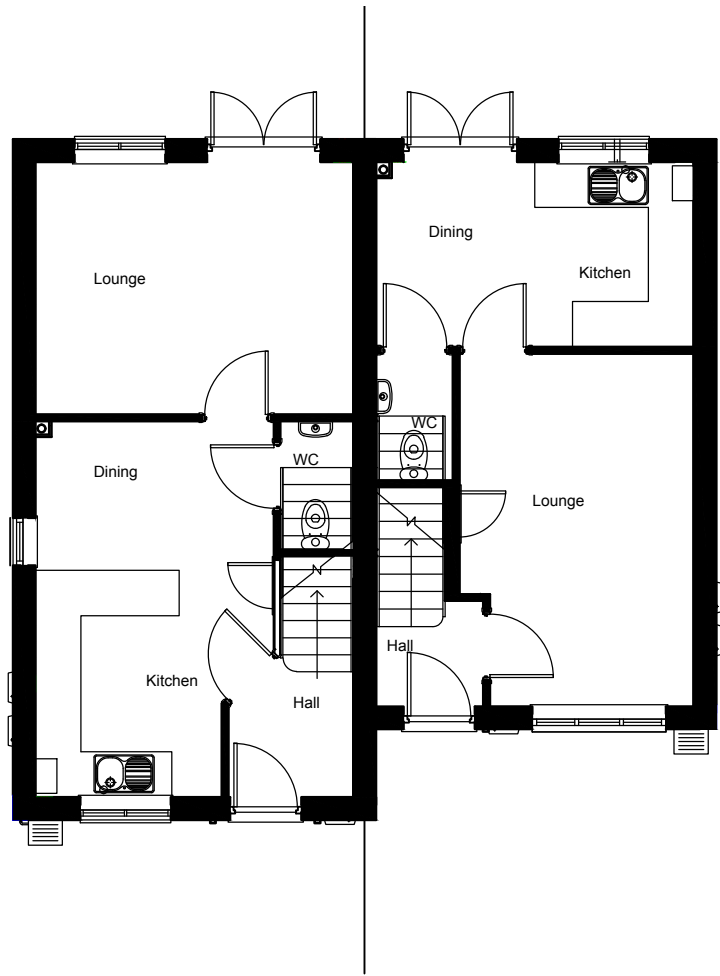

PROPOSED GROUND FLOOR PLAN

301
PLOT 11/15

211
PLOT 12/16

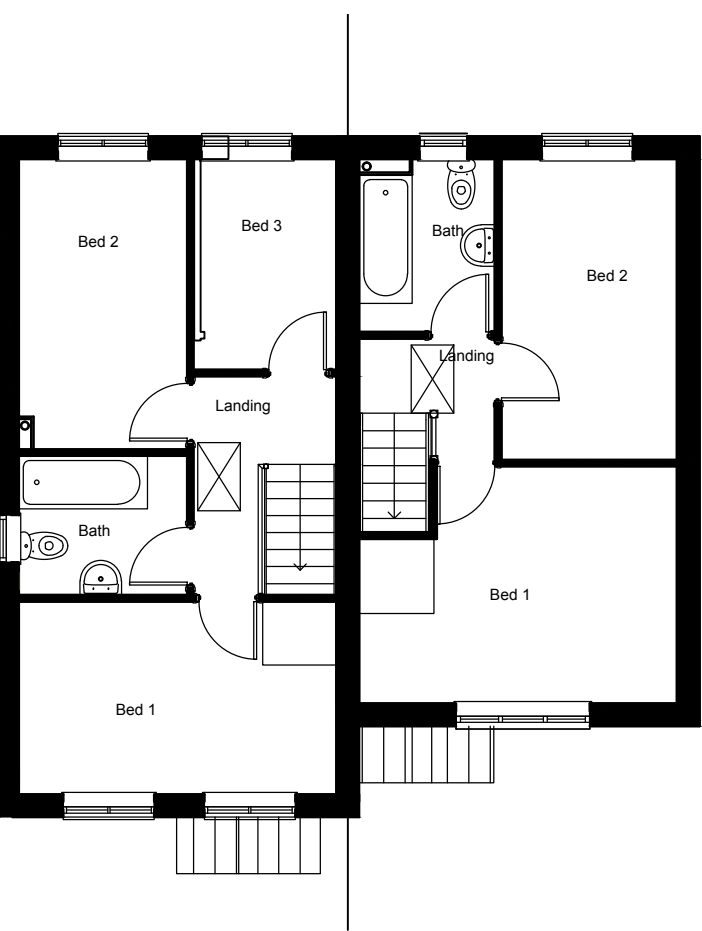

PROPOSED FIRST FLOOR PLAN

REV	DESCRIPTION	DATE
-	-	-



GLEESON HOMES & REGENERATION

DRAWING
PLOT 11, 12, 15 and 16 - 301 and 211 HOUSE TYPE

PROJECT
FELL VIEW DRIVE, EGREMONT

SCALE	1:100@A2	REV.	-	DRAWING No.
DATE	JULY '19			MJG/PL-107-8
DRAWN	TWENTY10			



Twenty10 Management Limited, 62 Hawkhead Avenue, Euxton, Chorley, Lancashire, PR7 6TE
Tel: (01257) 277 100 Email: info@twenty10.biz Fax: (01257) 266 911

FELL VIEW DRIVE, EGREMONT

