



Notes


Do not scale from this drawing. If in need of further detail, refer back to the Technical Department.

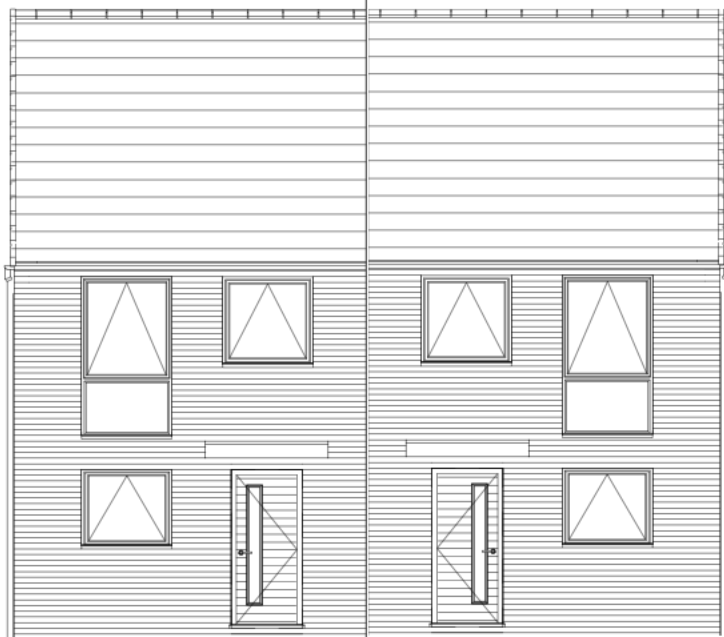


FRONT ELEVATION

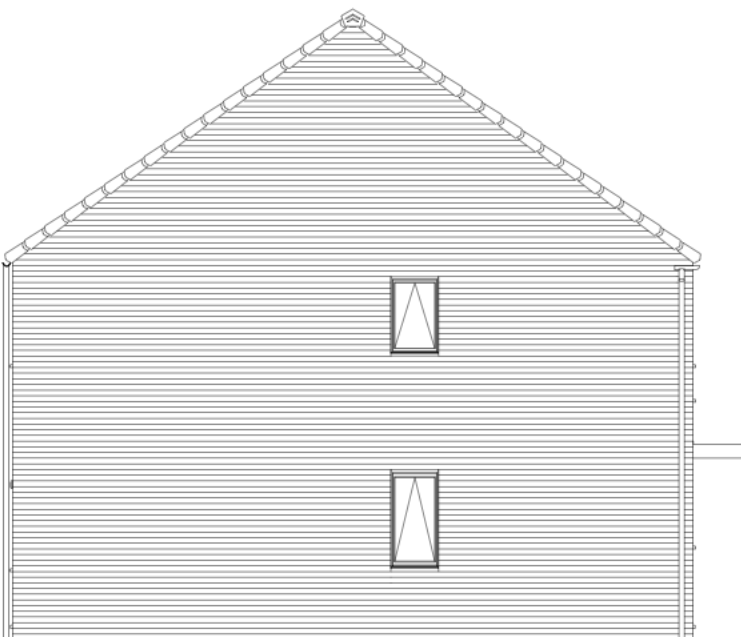

SIDE ELEVATION

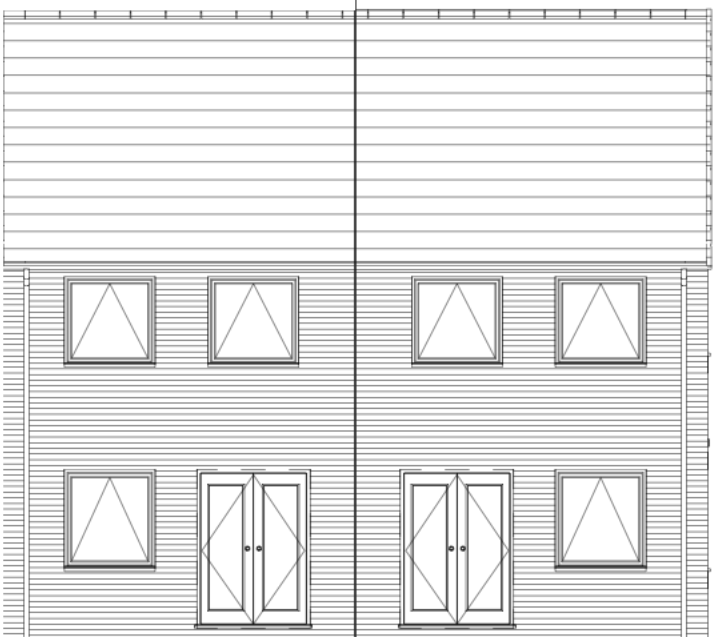


REAR ELEVATION

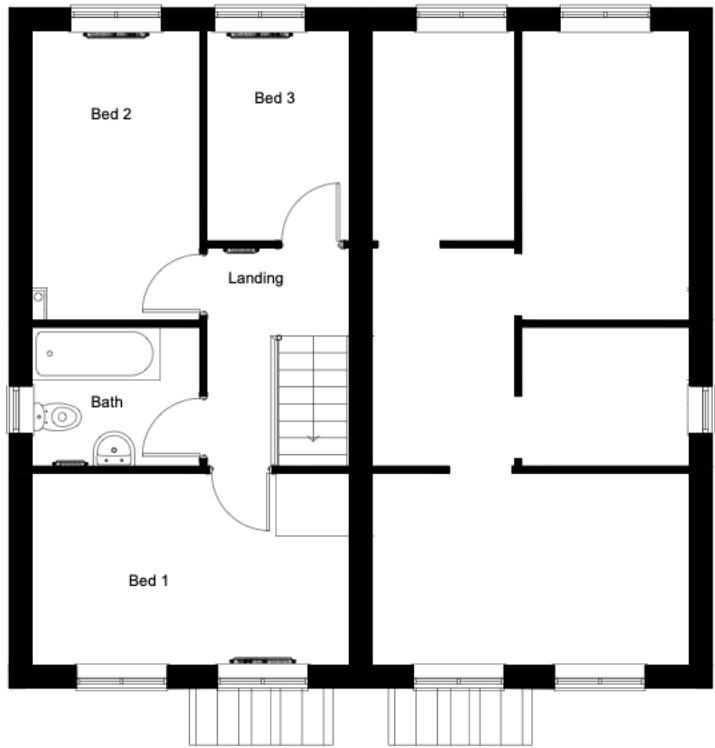

FIRST FLOOR PLAN




GROUND FLOOR PLAN

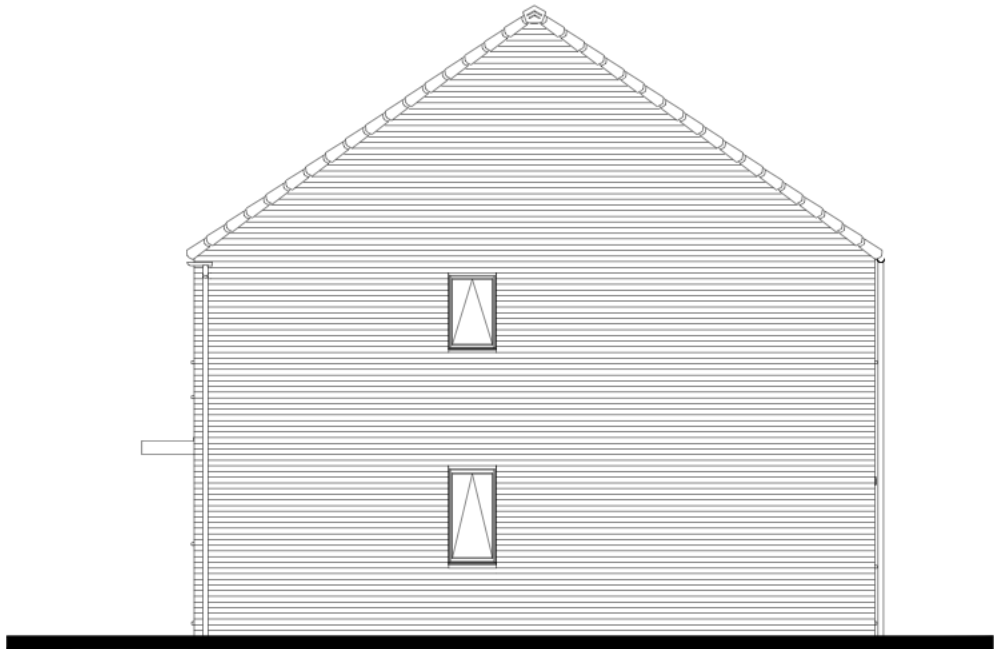

SIDE ELEVATION

FLOOR AREA
70.56m², 759ft²

 

C03	Transom height raised to suit AD-K	20.09.21
C02	Canopy style corrected	08.06.21
C01	Issued for construction	21.05.21
P01	Initial issue	22.03.21
Rev.	Comments	Date

gleeson

Gleeson Homes (Head Office)
Unit 5, Europa Court | Sheffield Business Park | Sheffield |
South Yorkshire | S9 1XE

01142 612900

www.gleesonhomes.co.uk

Project:
301 House Type
Contemporary

Title:
Planning Drawing

Scale: 1:100 @ A2	Date: 22.03.21	Drawn: JJ	Checked: DR
----------------------	-------------------	--------------	----------------

Drawing No: 21-301-C-0001	Revision: C03
------------------------------	------------------