


Notes


Do not scale from this drawing. If in need of further detail, refer back to the Technical Department.

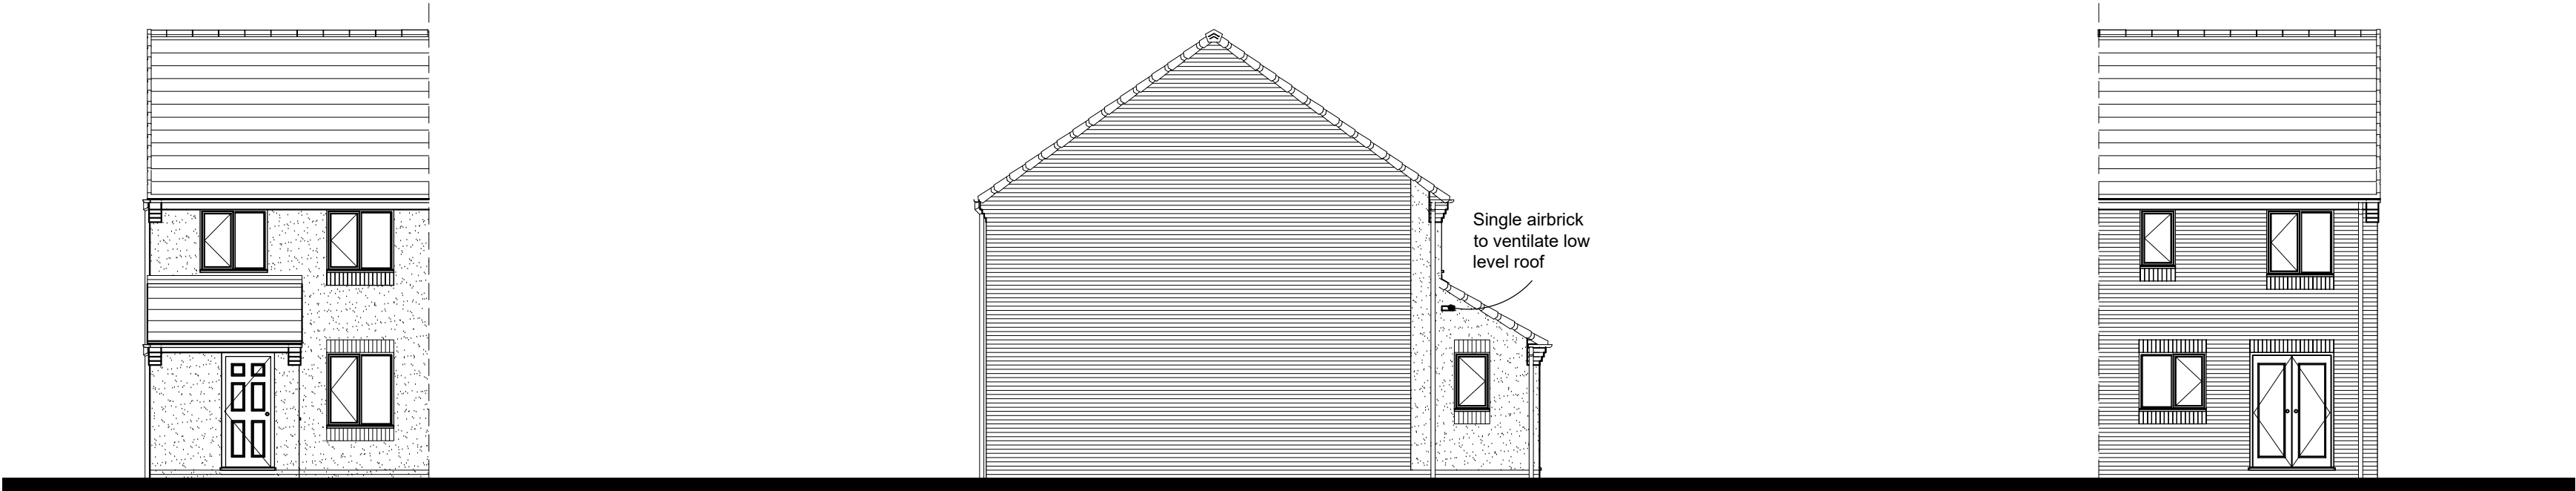


FRONT ELEVATION

SIDE ELEVATION

REAR ELEVATION

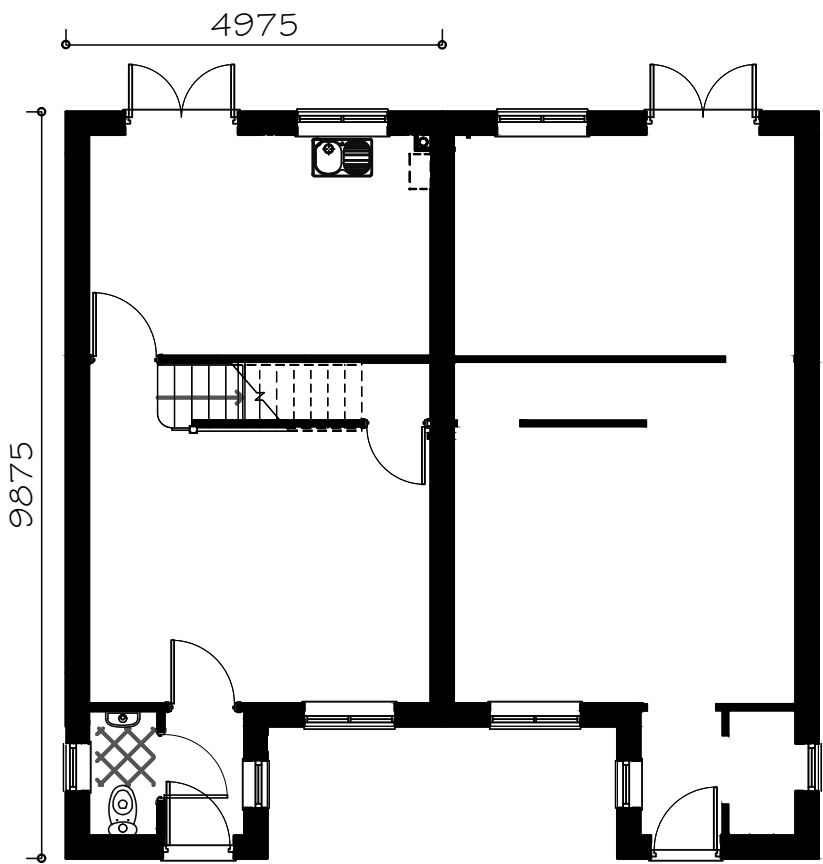

GROUND FLOOR PLAN

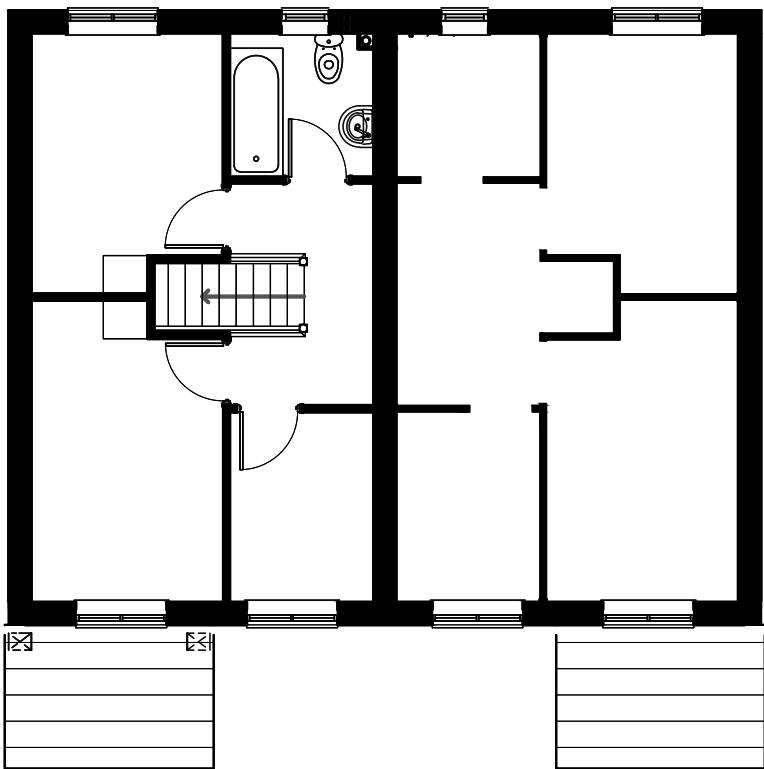

FIRST FLOOR PLAN



SIDE ELEVATION

FLOOR AREA
71.71m², 772ft²



C01	Issued for construction	22.02.22
Rev.	Comments	Date
gleeson Gleeson Homes (Head Office) Unit 5, Europa Court Sheffield Business Park Sheffield South Yorkshire S9 1XE 01142 612900 www.gleesonhomes.co.uk		
Project: 303 Render		
Title: Planning Drawing		
Scale: 1:100 @ A2	Date: 22.02.22	Drawn: AG Checked: JJ
Drawing No: 21-303-M-0001		Revision: C01