


Notes

Do not scale from this drawing. If in need of further detail, refer back to the Technical Department.




FRONT ELEVATION

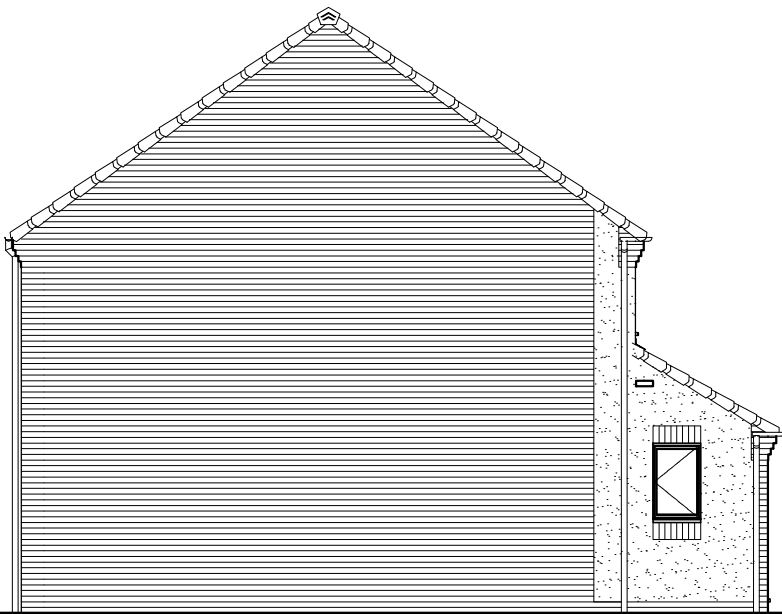


SIDE ELEVATION



REAR ELEVATION

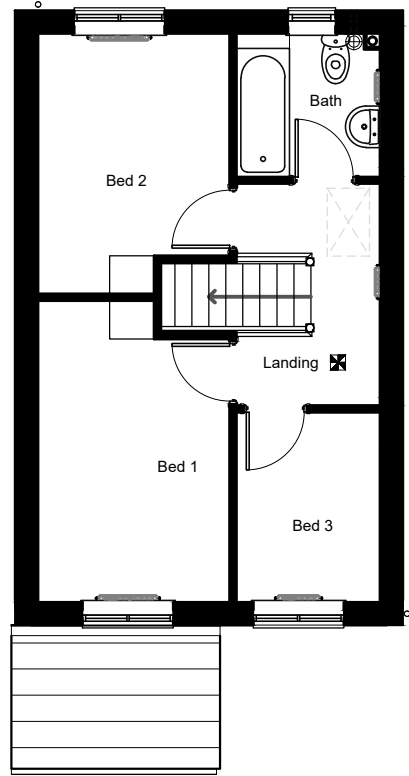

SIDE ELEVATION

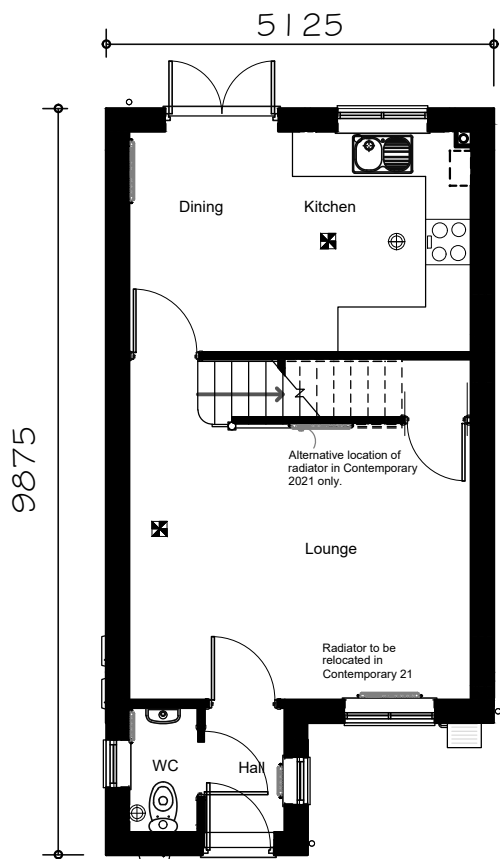

FLOOR AREA
71.71m², 772ft²



C01	Issued for construction	22.02.22
Rev.	Comments	Date

Gleeson Homes (Head Office)
Unit 5, Europa Court | Sheffield Business Park | Sheffield |
South Yorkshire | S9 1XE
01142 612900
www.gleesonhomes.co.uk

Project: 304 House Type Render			
Title: Planning Drawing			
Scale: 1:100 @ A2	Date: 22.02.22	Drawn: AG	Checked: JJ
Drawing No: 21-304-M-0001			Revision: C01