
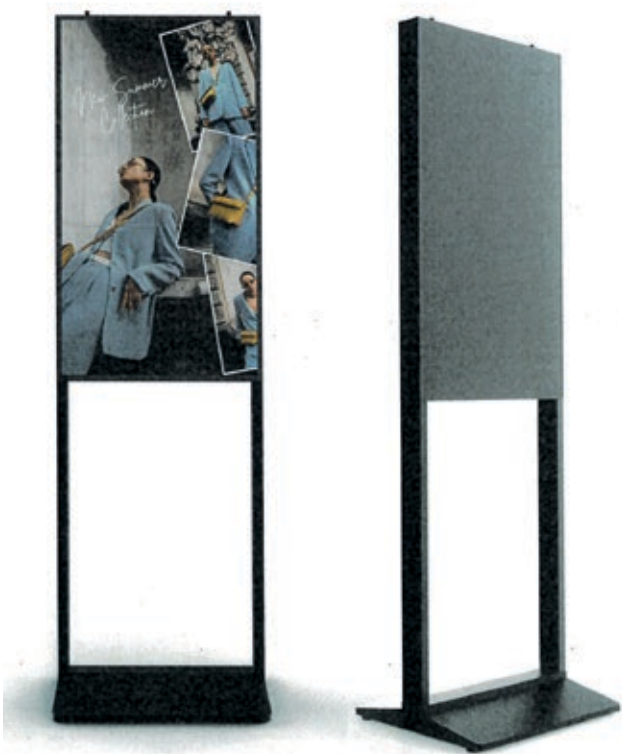




4909 EGREMONT - MAIN STREET

Item 01
01No. 43" Versi Indoor Digital Screen Totem
Size: 556mm x 1800mm
Scale: 1:20

LOCATION INSIDE STORE WINDOW

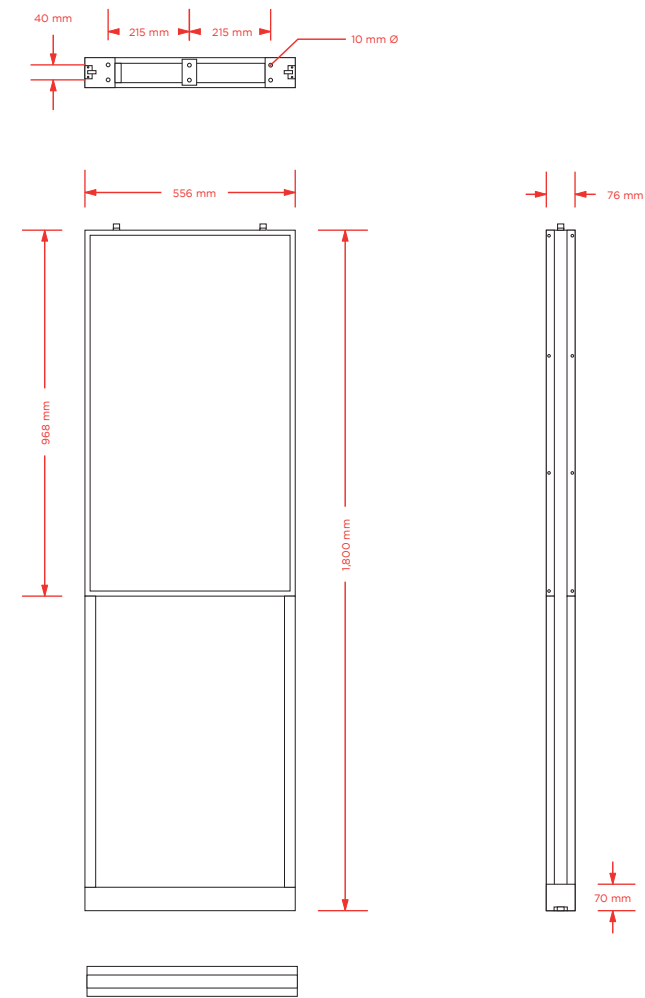


FLOOR PLAN

 
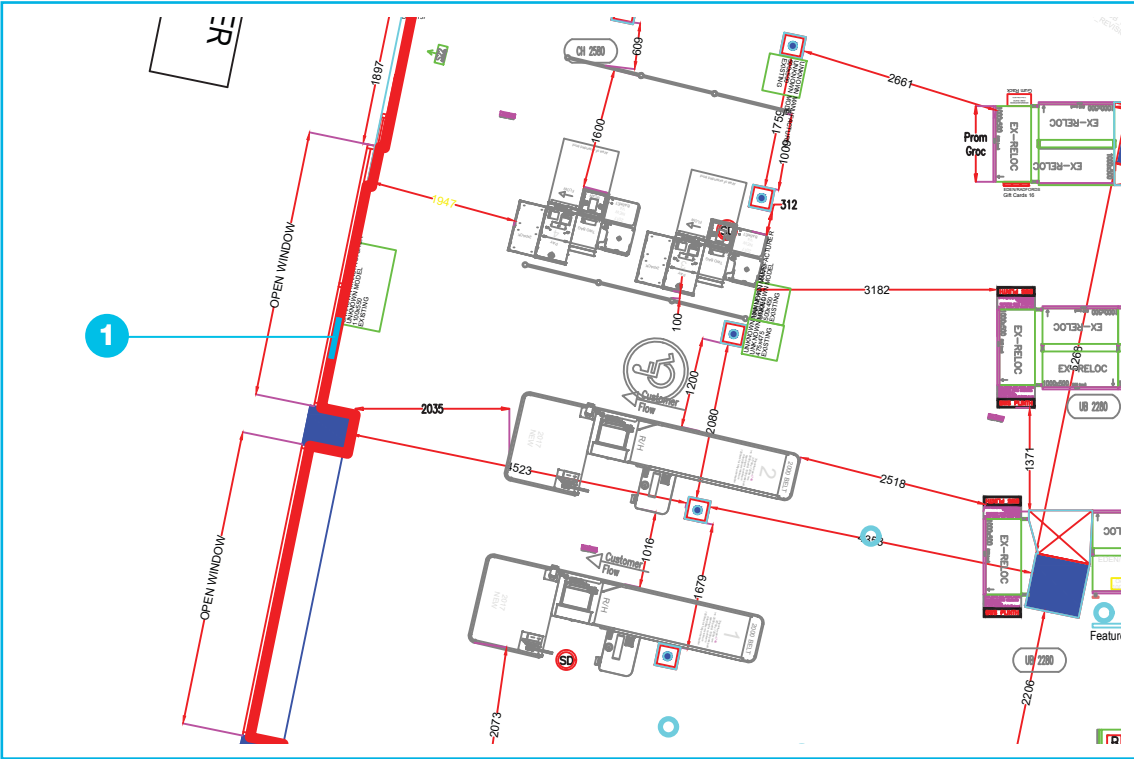


4909 EGREMONT - MAIN STREET

PROPOSED ELEVATION

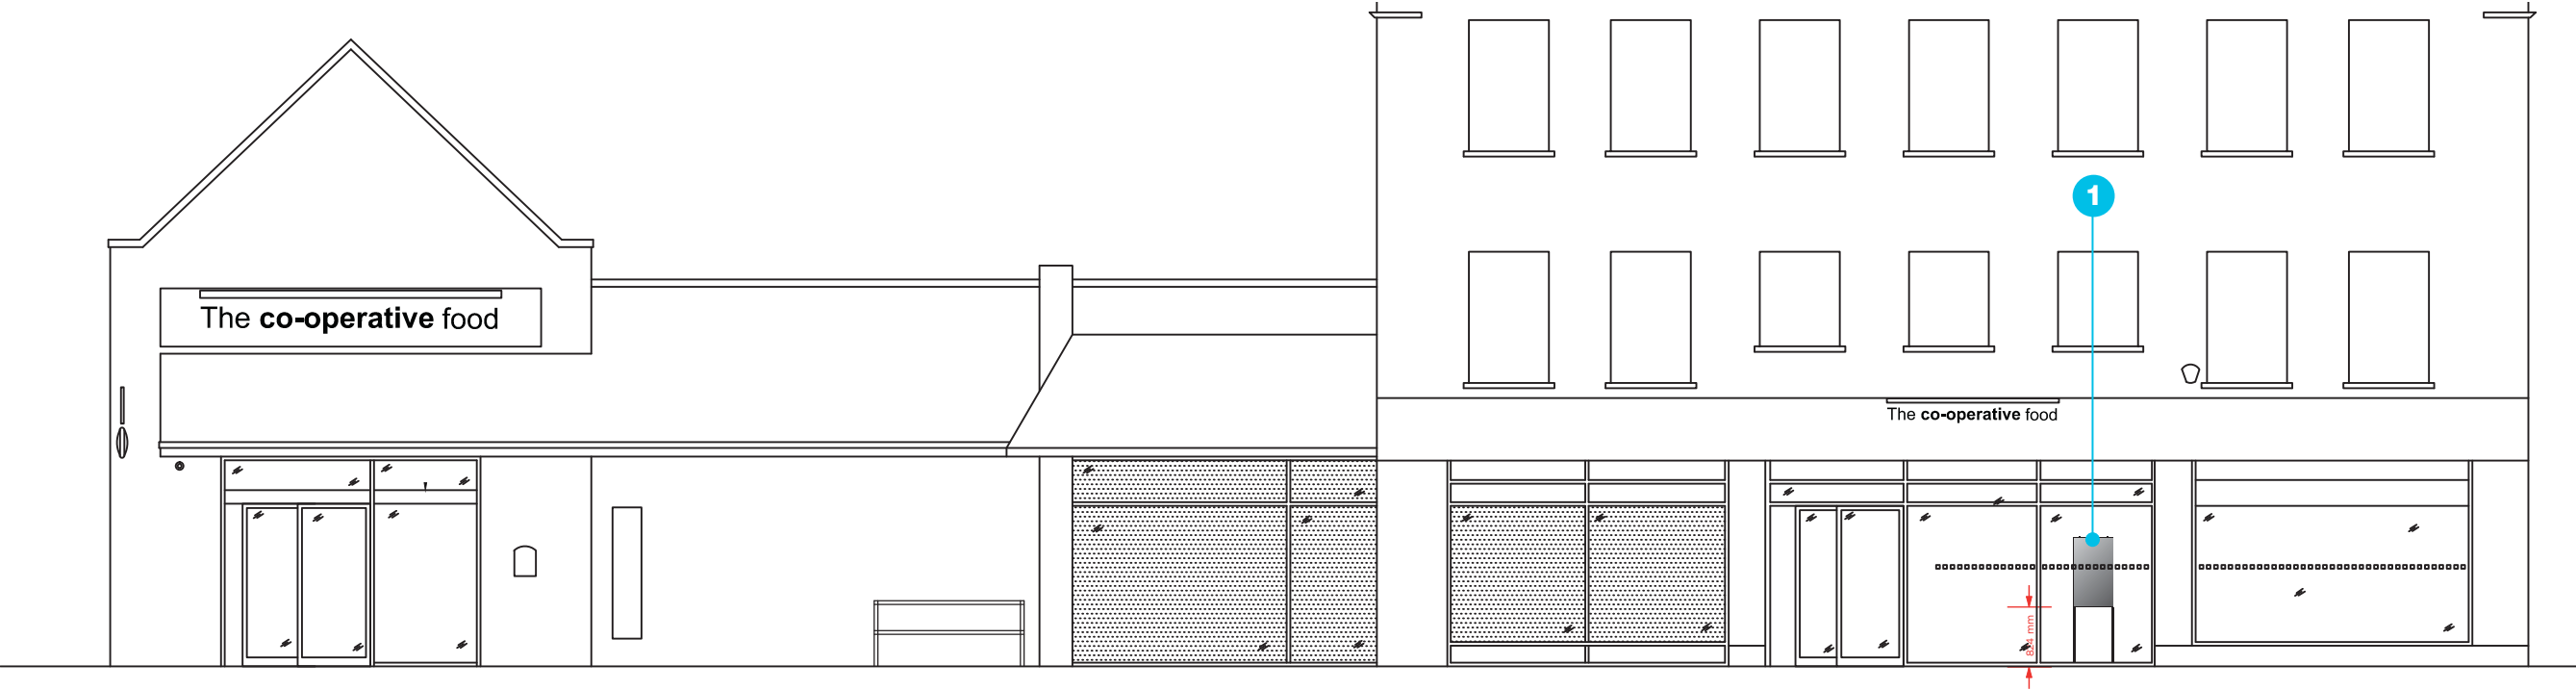

EXISTING ELEVATION

 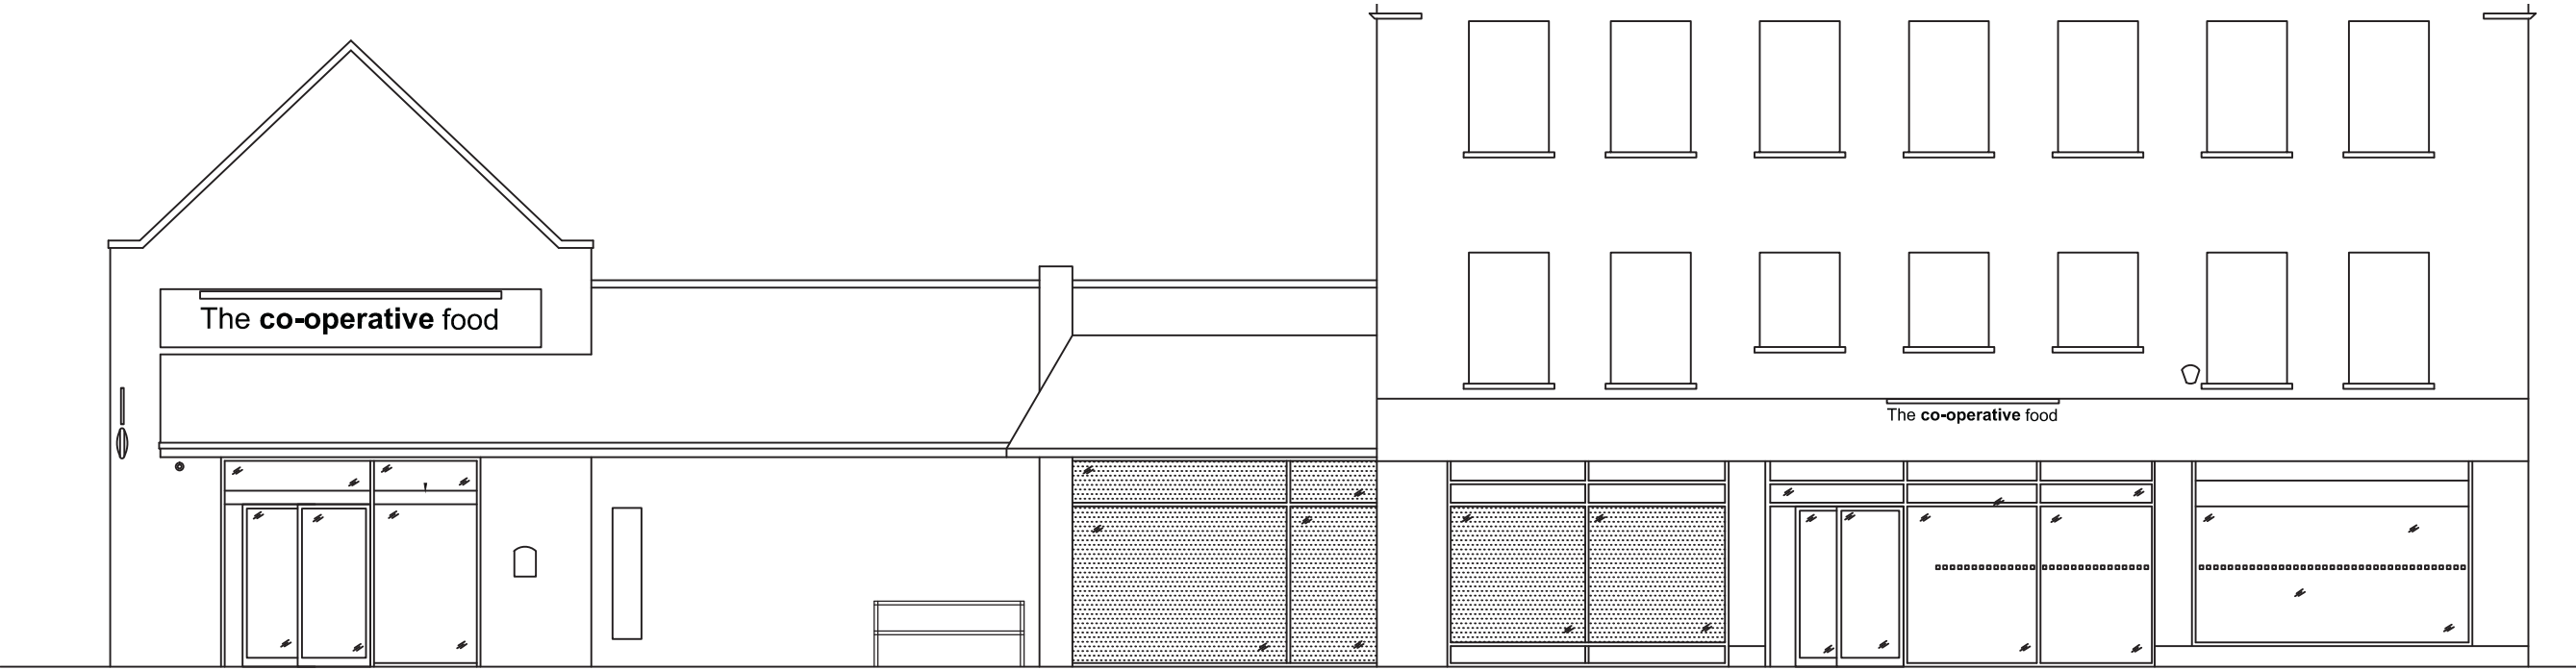

No. 31905v131
Issue 01 - 26-06-25
Page 02 of 03

Client Co-op
Project 4909 Egremont
Location CA22 2AD

Created 26-06-25
Designer B Carter
Approved D Hurley




This scheme is a visual representation of our signage proposal. Sizes, colours and physical attributes of the actual signage may vary due to the limitations of the manufacturing process.
This document is the property of Omega Signs Ltd and must not be passed on to third parties without prior consent. Any unauthorised use of this document will result in a design fee being charged.
Copyright © Omega Signs 2025.

Omega Signs Limited
Newmarket Approach,
Leeds, LS9 0RJ
0113 240 3000
info@omega-signs.co.uk
www.omega-signs.co.uk




4909 EGREMONT - MAIN STREET

SITE LOCATION PLAN

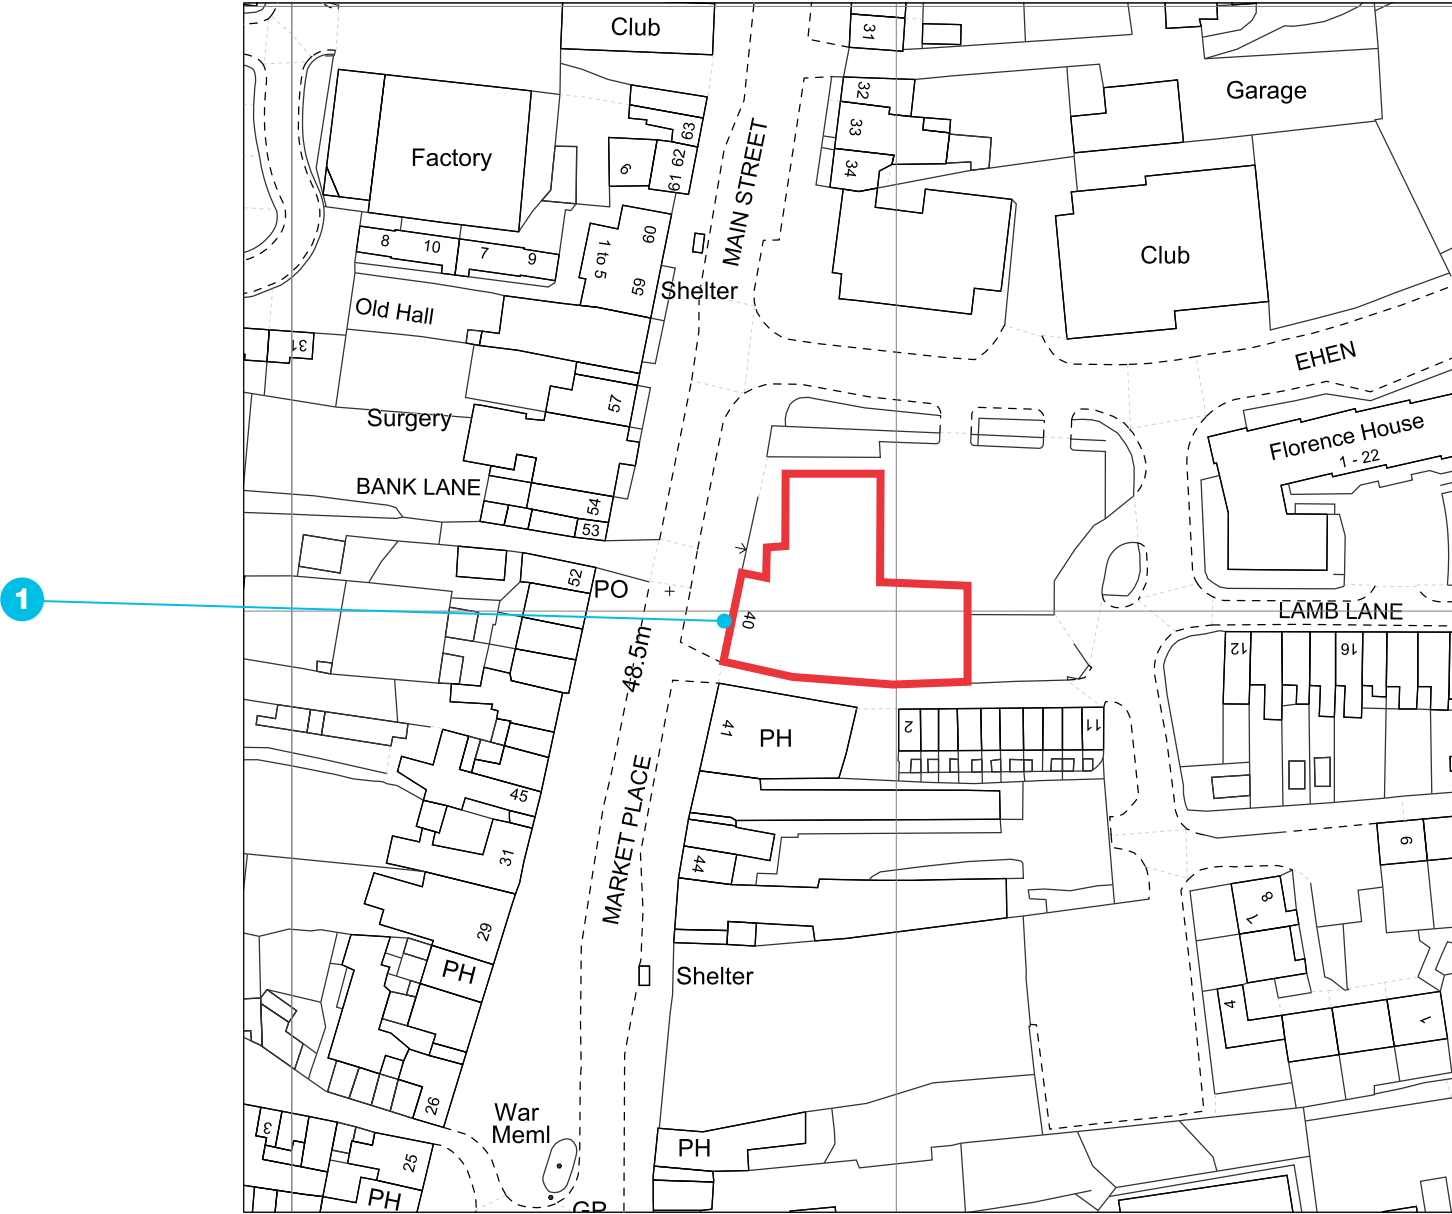

Licence no: 100041041

 

This scheme is a visual representation of our signage proposal. Sizes, colours and physical attributes of the actual signage may vary due to the limitations of the manufacturing process.
This document is the property of Omega Signs Ltd and must not be passed on to third parties without prior consent. Any unauthorised use of this document will result in a design fee being charged.
Copyright © Omega Signs 2025.

Omega Signs Limited
Newmarket Approach,
Leeds, LS9 0RJ
0113 240 3000
info@omega-signs.co.uk
www.omega-signs.co.uk

