





First Floor Plan Layout 1:50 @ A1

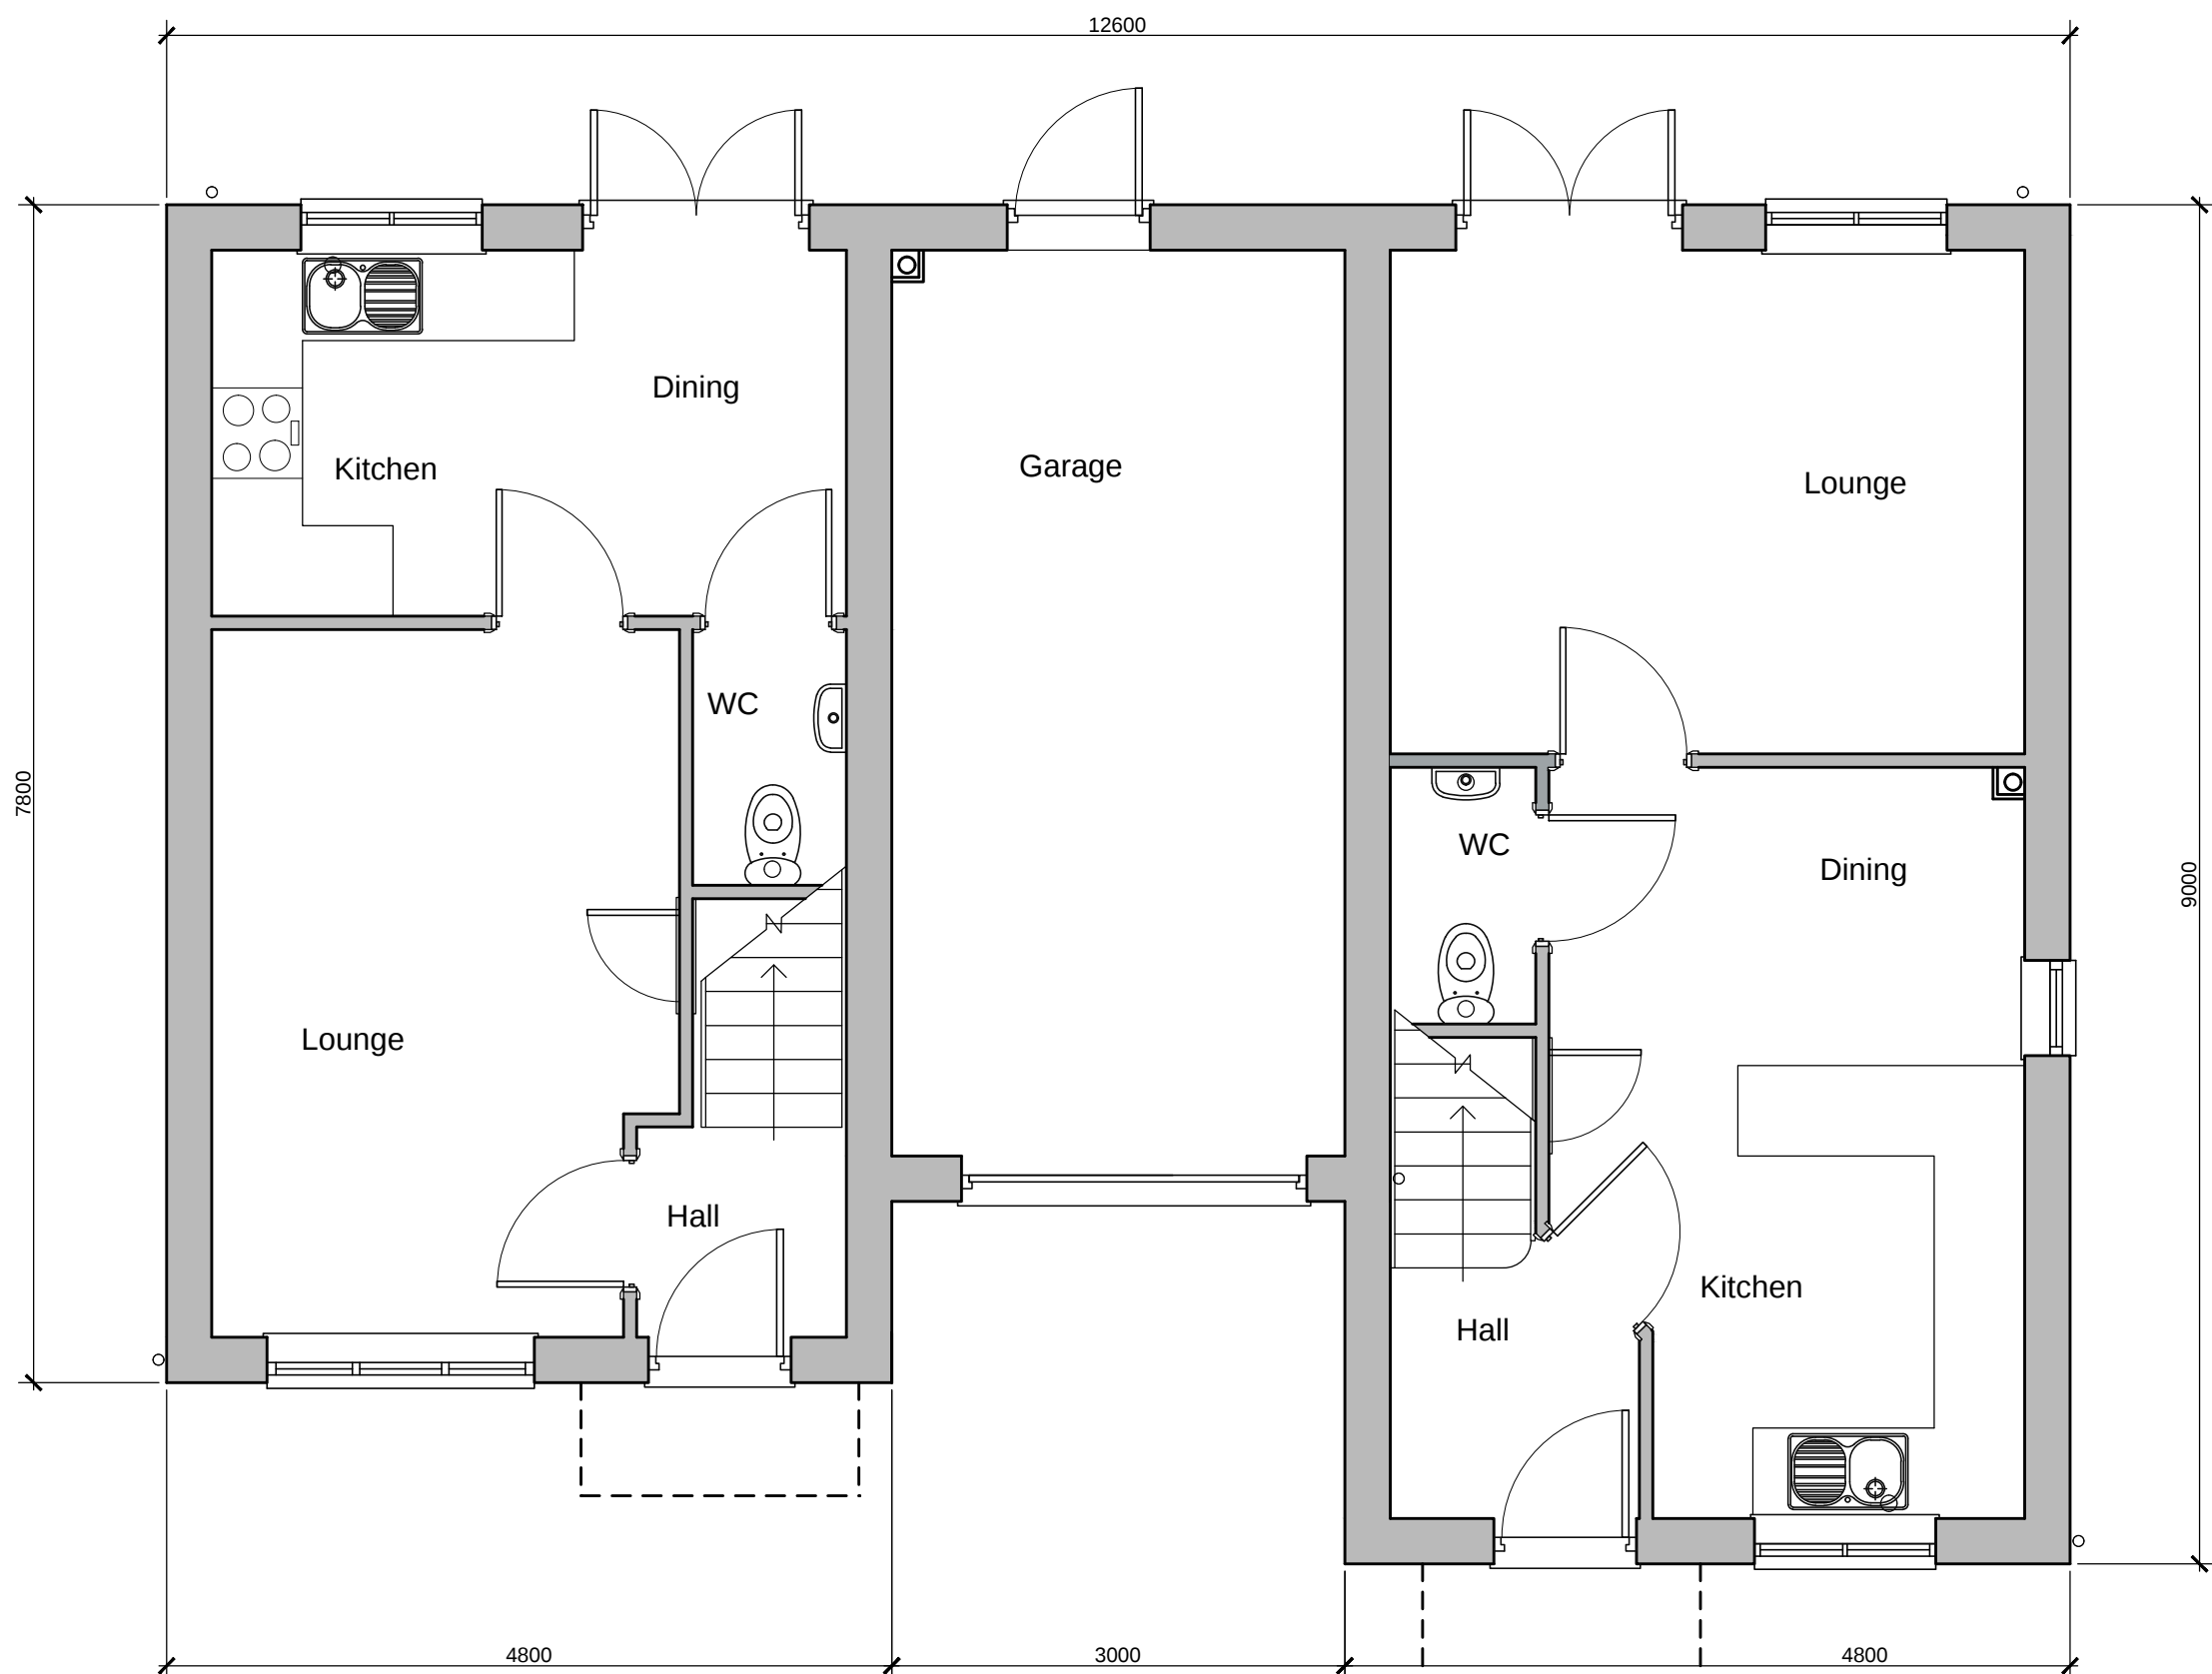

Ground Floor Plan Layout 1:50 @ A1

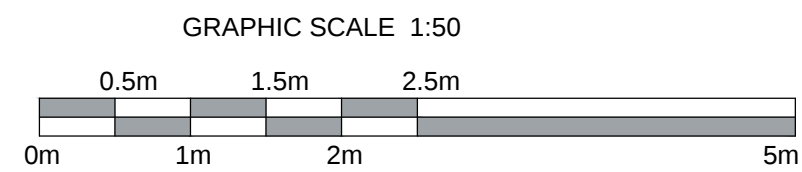


Front Elevation 1:50 @ A1




Rear Elevation 1:50 @ A1



Side Elevation 1:100 @ A1

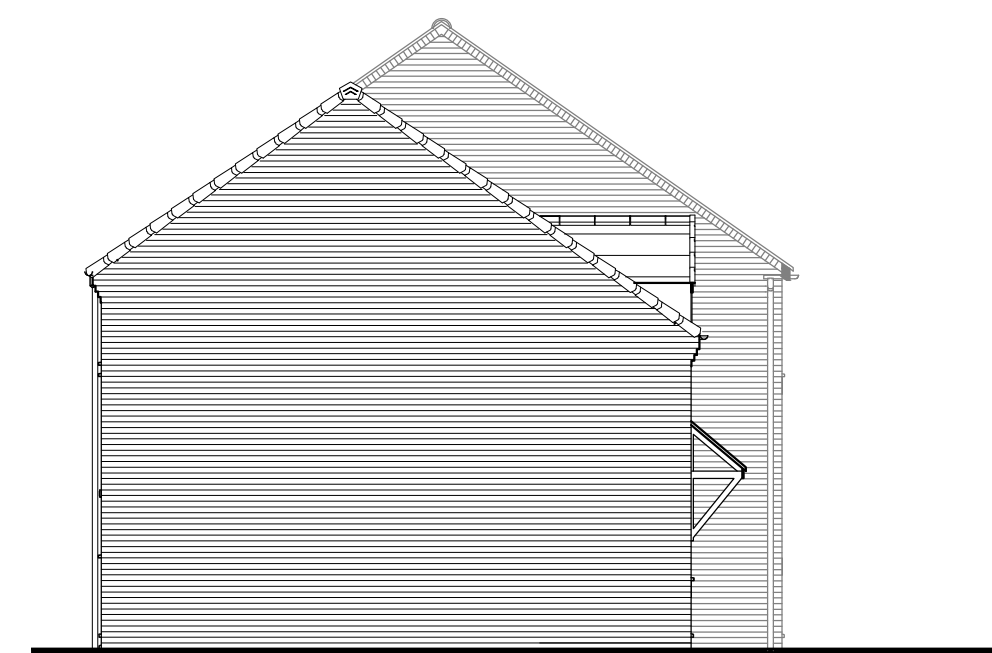

Side Elevation 1:100 @ A1

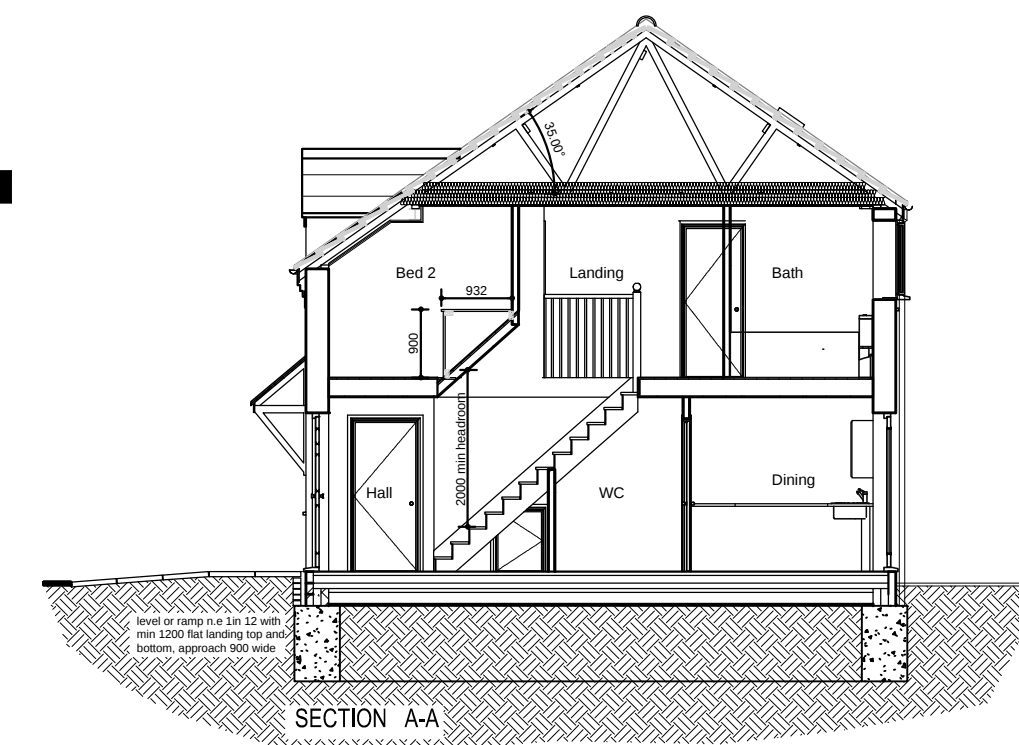

Section 1:100 @ A1

A - Elevational style amended to Urban 21 15-12-2021



Client: GLEESON HOMES & REGENERATION

Project: HOUSE TYPE DRAWING

Title: TYPE 340-301R

Scales: 1:50 @ A1 Cad ref:

Drawn: KRC Checked: Date: Dec 2021

Drawing no. 340-301R Rev. a