


Notes
Do not scale from this drawing. If in need of further detail, refer back to the Technical Department.




FRONT ELEVATION

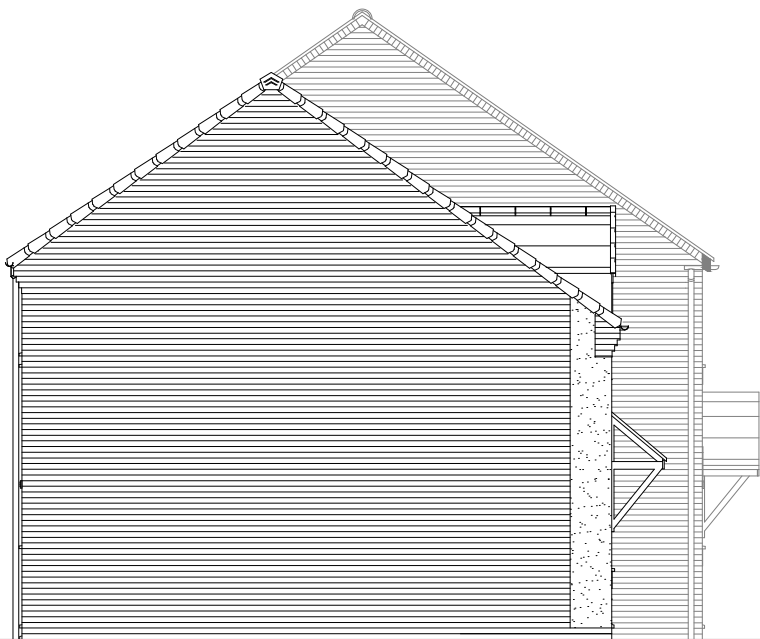


SIDE ELEVATION




REAR ELEVATION

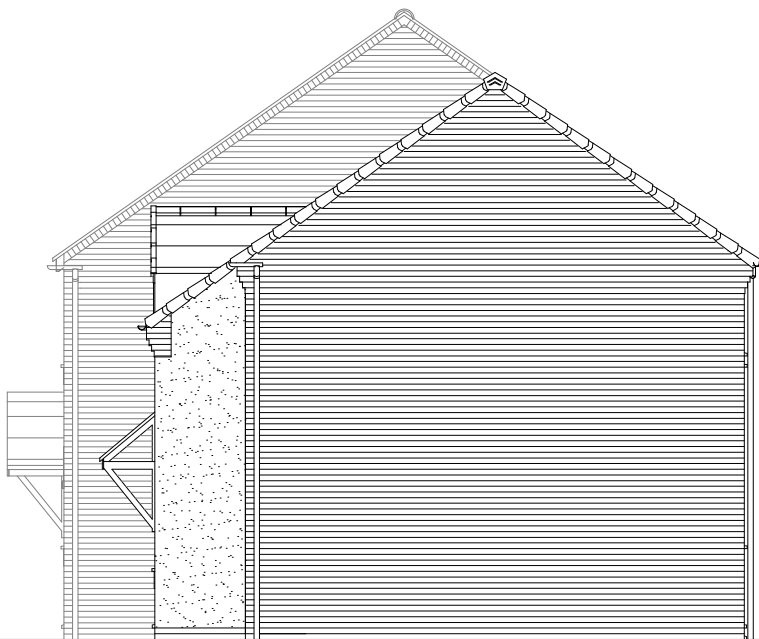

SIDE ELEVATION

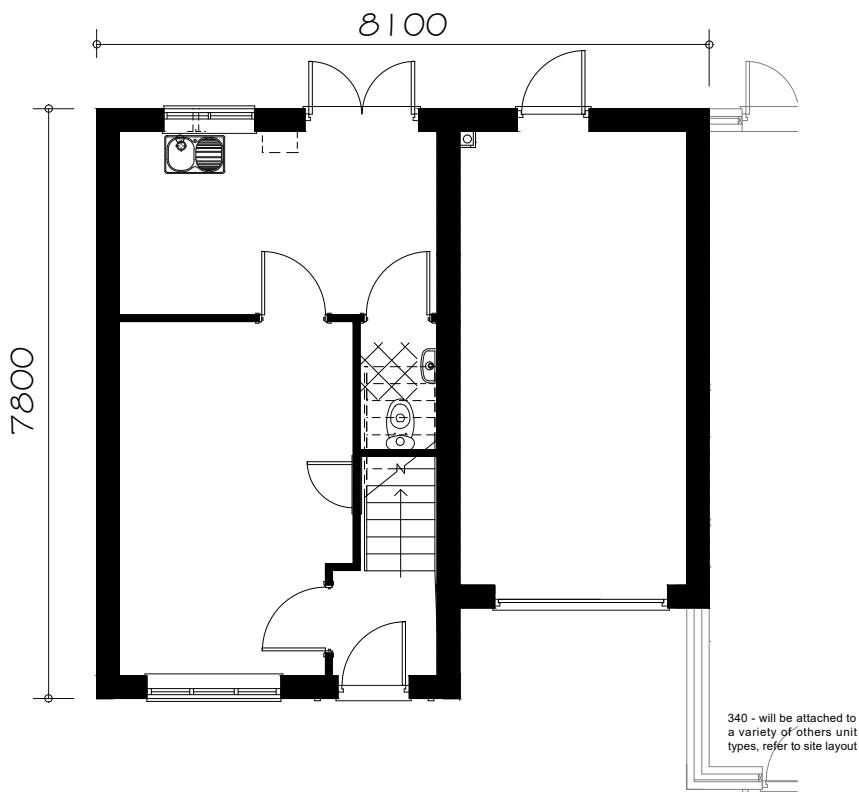


GROUND FLOOR PLAN

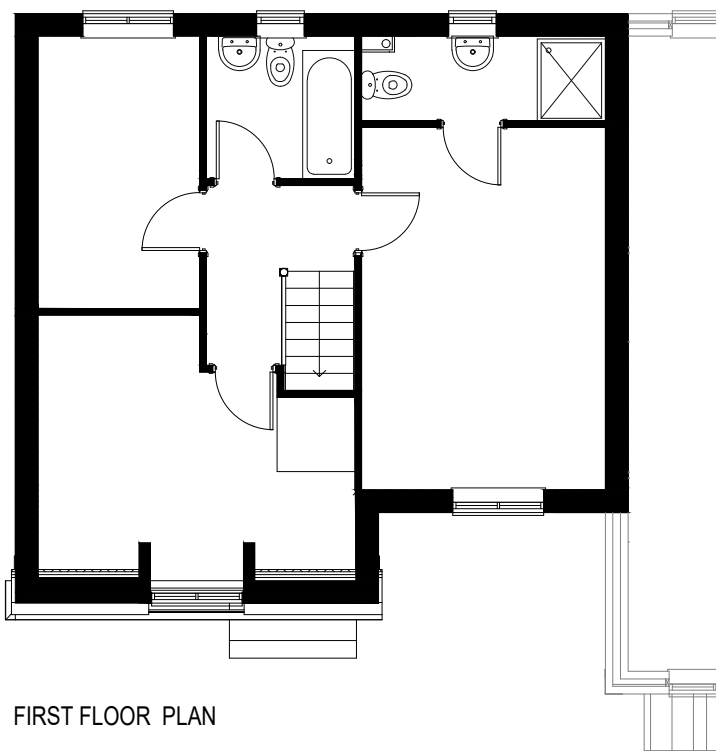

FIRST FLOOR PLAN

FLOOR AREA
77.96m², 839ft²

 

C02	Garage door style updated	20.06.22
C01	Issued for construction	22.02.22
Rev.	Comments	Date

gleeson

Gleeson Homes (Head Office)
Unit 5, Europa Court | Sheffield Business Park | Sheffield |
South Yorkshire | S9 1XE

01142 612900

www.gleesonhomes.co.uk

Project:
340
Render

Title:
Planning Drawing

Scale: 1:100 @ A2	Date: 22.02.22	Drawn: JJ	Checked: DR
----------------------	-------------------	--------------	----------------

Drawing No: 21-340-M-0001	Revision: C02
------------------------------	------------------