


Notes
Do not scale from this drawing. If in need of further detail, refer back to the Technical Department.

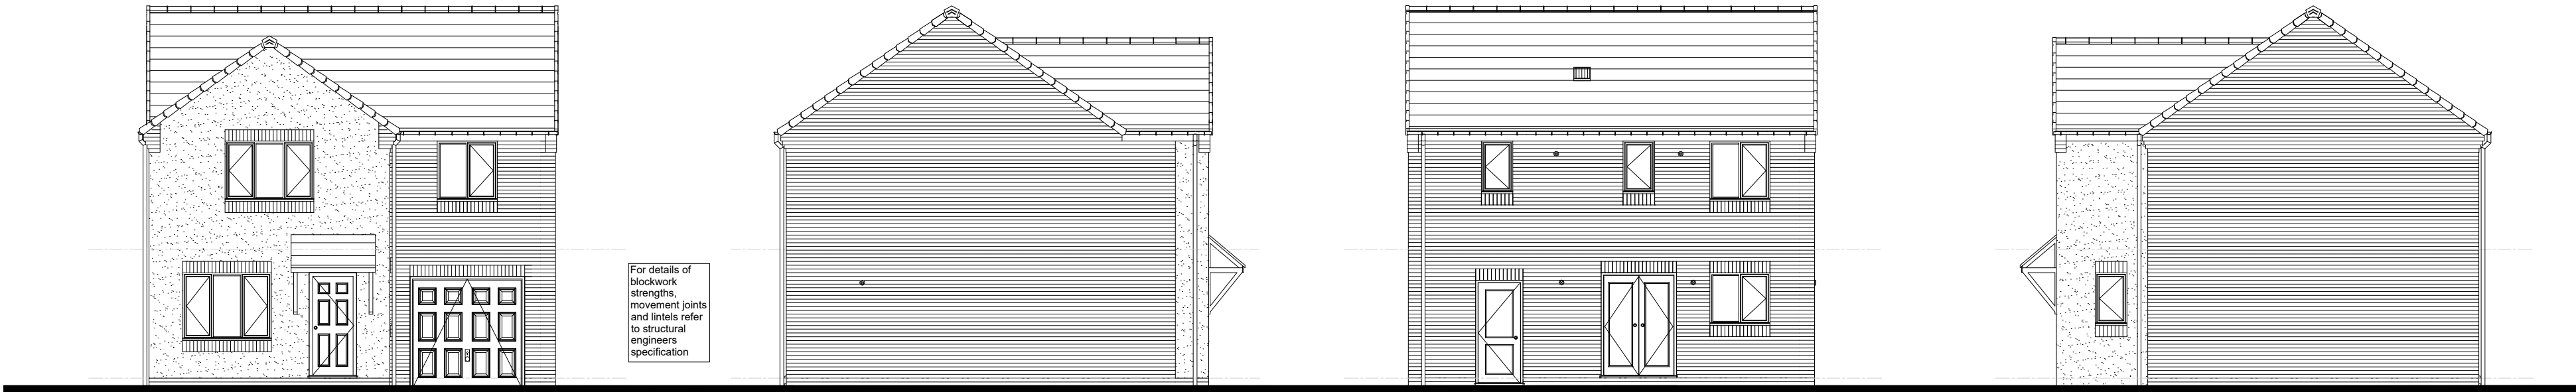


FRONT ELEVATION


SIDE ELEVATION

REAR ELEVATION

SIDE ELEVATION

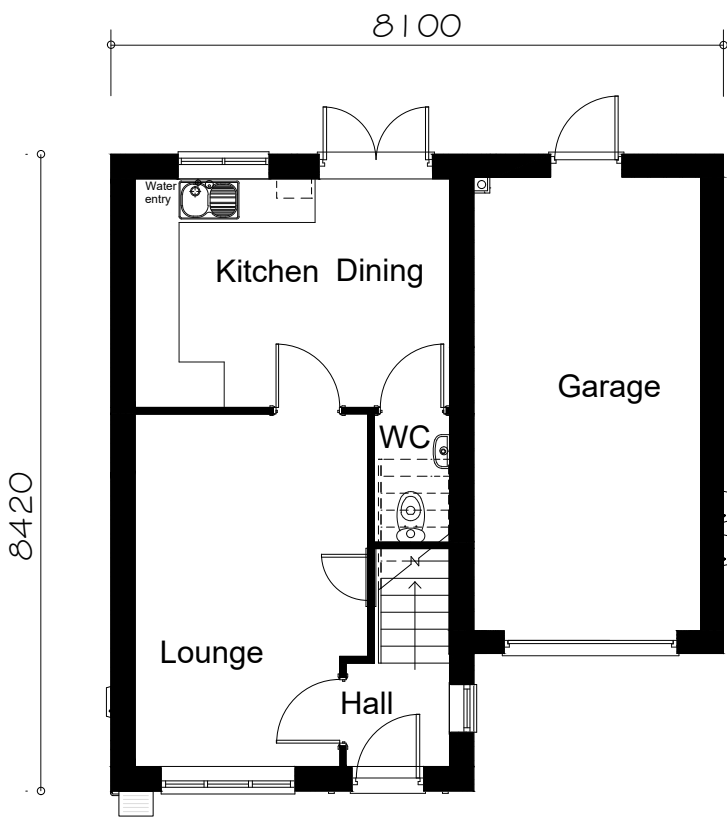


GROUND FLOOR PLAN

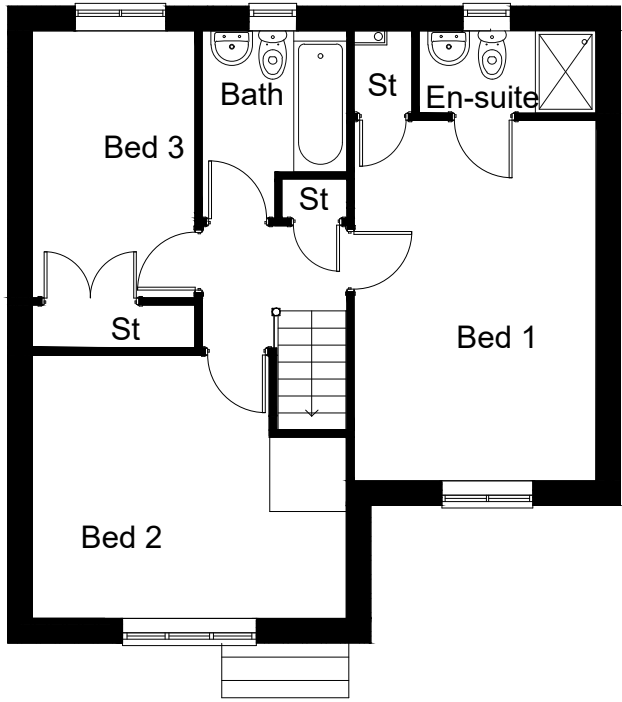

FIRST FLOOR PLAN

FLOOR AREA
84.0m², 904ft²

 

C02	Garage door style updated	20.06.22
C01	Issued for construction	01.11.21
Rev.	Comments	Date

Gleeson Homes (Head Office)
Unit 5, Europa Court | Sheffield Business Park | Sheffield |
South Yorkshire | S9 1XE
01142 612900
www.gleesonhomes.co.uk

Project: 354 Render			
Title: Planning Drawing			
Scale: 1:100 @ A2	Date: 01.11.21	Drawn: JJ	Checked: DR
Drawing No: 21-354-M-0001			Revision: C02