



Notes
Do not scale from this drawing. If in need of further detail, refer back to the Technical Department.

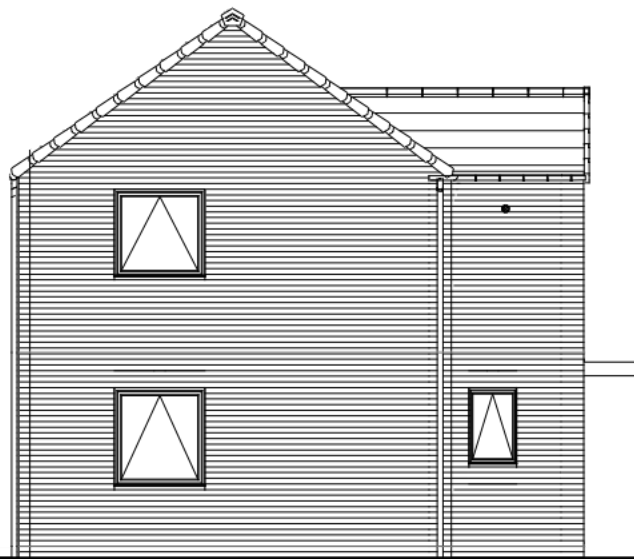


SIDE ELEVATION




FRONT ELEVATION

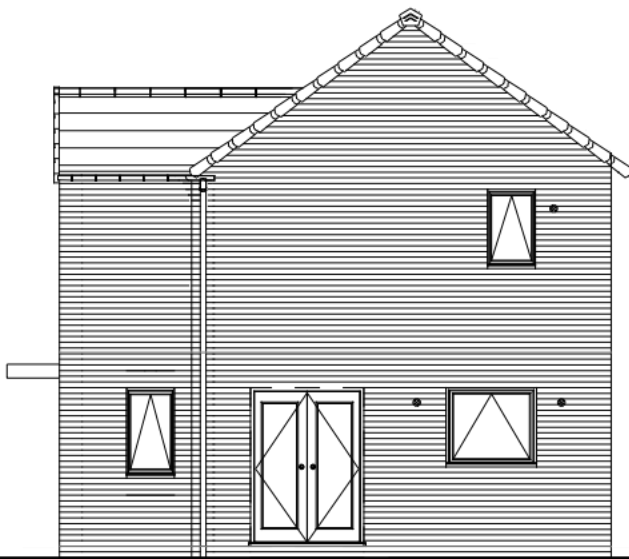


REAR ELEVATION

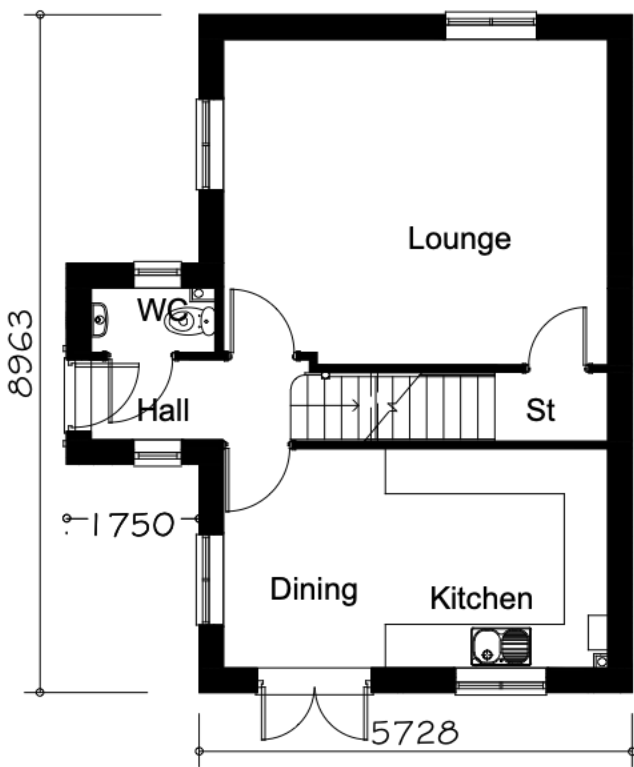

GROUND FLOOR PLAN

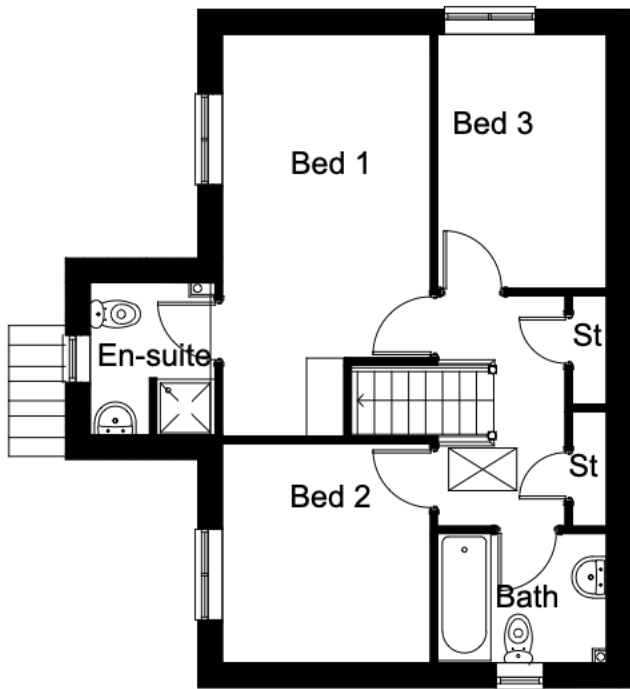


FIRST FLOOR PLAN

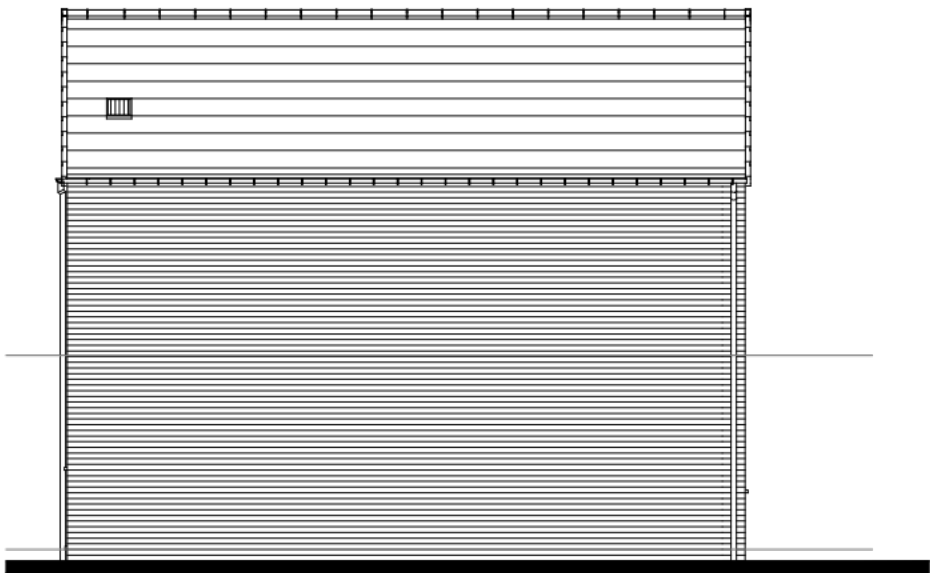

Elevation when detached

SIDE ELEVATION

FLOOR AREA
91.44m², 984ft²

 

C01	Issued for construction	27.05.21
P01	Initial issue	22.04.21
Rev.	Comments	Date



Gleeson Homes (Head Office)
Unit 5, Europa Court | Sheffield Business Park | Sheffield |
South Yorkshire | S9 1XE

01142 612900

www.gleesonhomes.co.uk

Project:
358/9 House Type
Contemporary

Title:
Planning Drawing (handed)

Scale: 1:100 @ A2	Date: 22.04.21	Drawn: OS	Checked: GE
----------------------	-------------------	--------------	----------------

Drawing No: 21-358/9-C-0001-(h)	Revision: C01
------------------------------------	------------------