


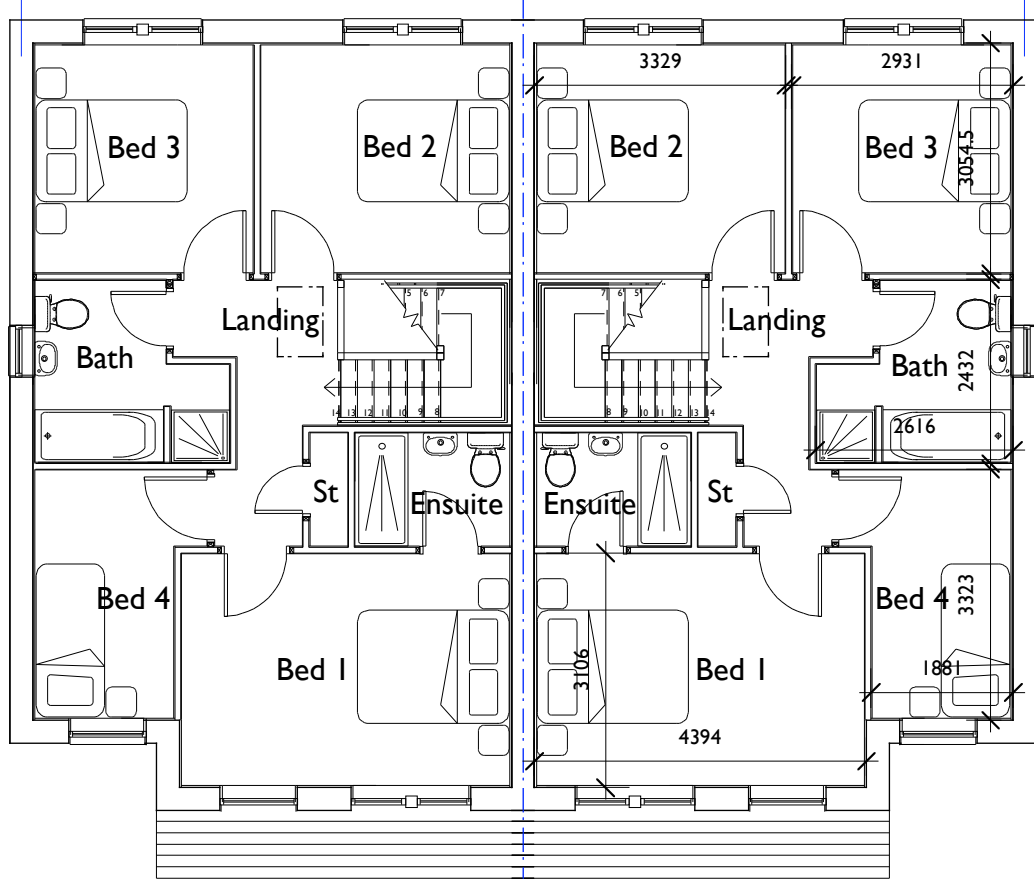


First Floor Plan




Front Elevation

Rear Elevation

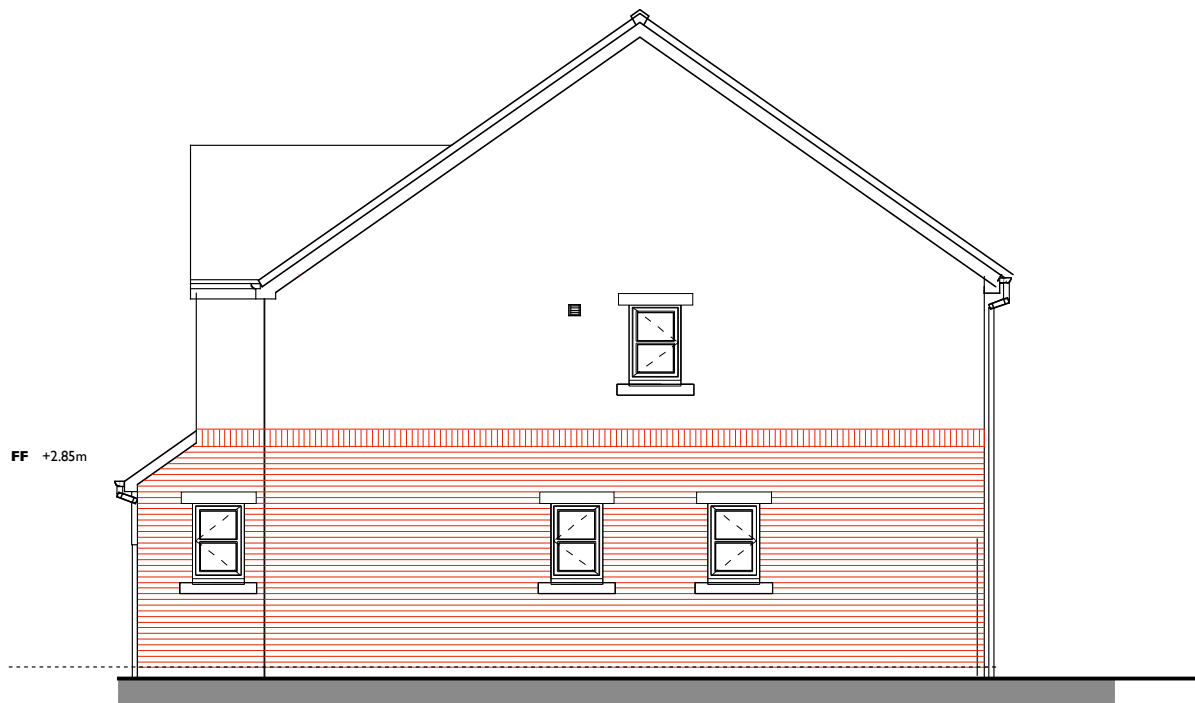


Side Elevation

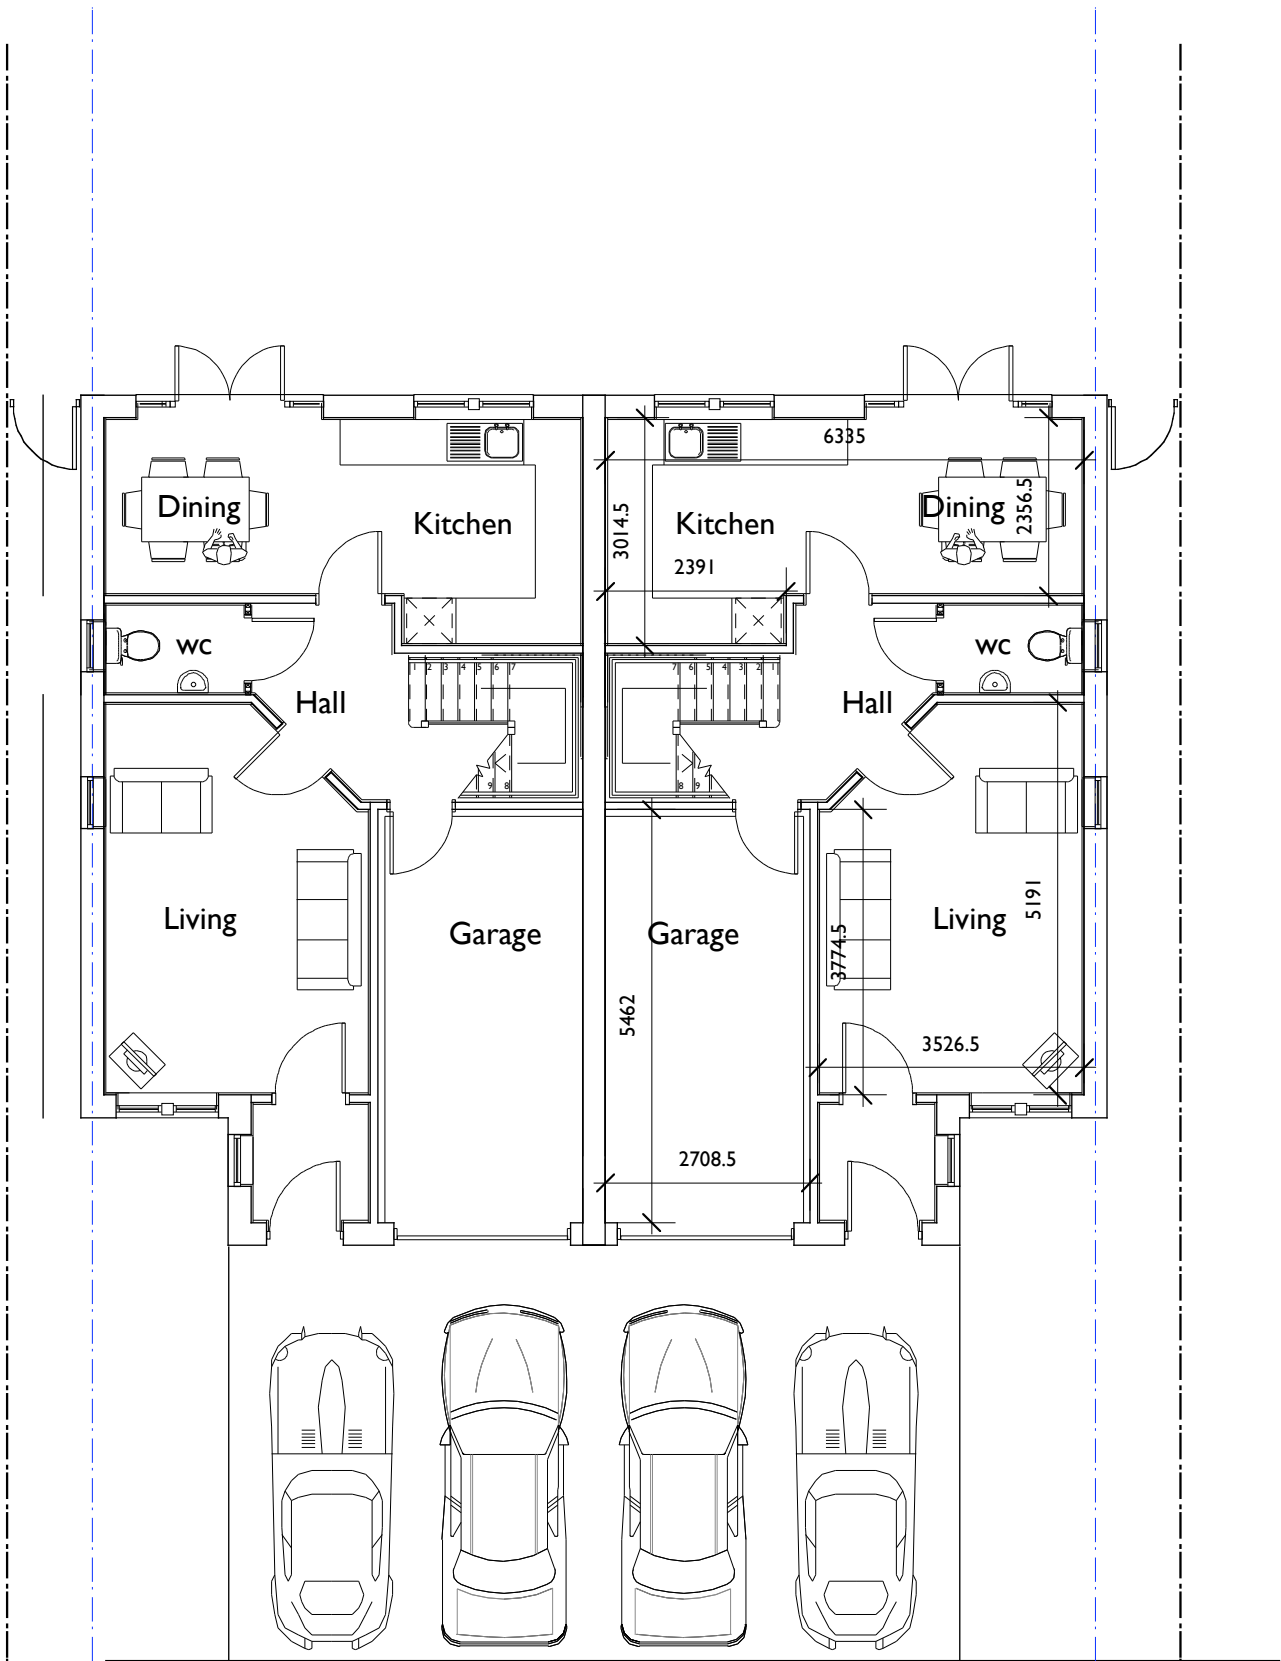

Ground Floor Plan

TYPE C
4 Bed / 2 Storey
with integral garage
Floor Area 107.38m2 Excluding Garage
Garage 14m2

 

Rev:	Date:	Comments:	
Client:			
Astime Properties Ltd			
			
DAY CUMMINS LIMITED			
Architects & Surveyors Lakeland Business Park Cockermouth Cumbria CA13 0QT Tel: 01900 820700 Fax: 01900 820701 email: dc@day-cummins.co.uk www.day-cummins.co.uk			
Project:			
Residential Development Low Road, Whitehaven			
Drawing Title:			
Proposed Dwelling Type C - 4 bed Semi			
Drawn:	MD	Checked:	SEW
Signed:			
Scale:	1:100	Date:	June 2014
Paper Size:			A2
ALL DIMENSIONS TO BE CHECKED ON SITE FIGURED DIMENSIONS TO BE TAKEN IN PREFERENCE TO SCALED DIMENSIONS THIS DRAWING IS COPYRIGHT			
Project No:	3917	Drawing No:	06
Rev:			-