




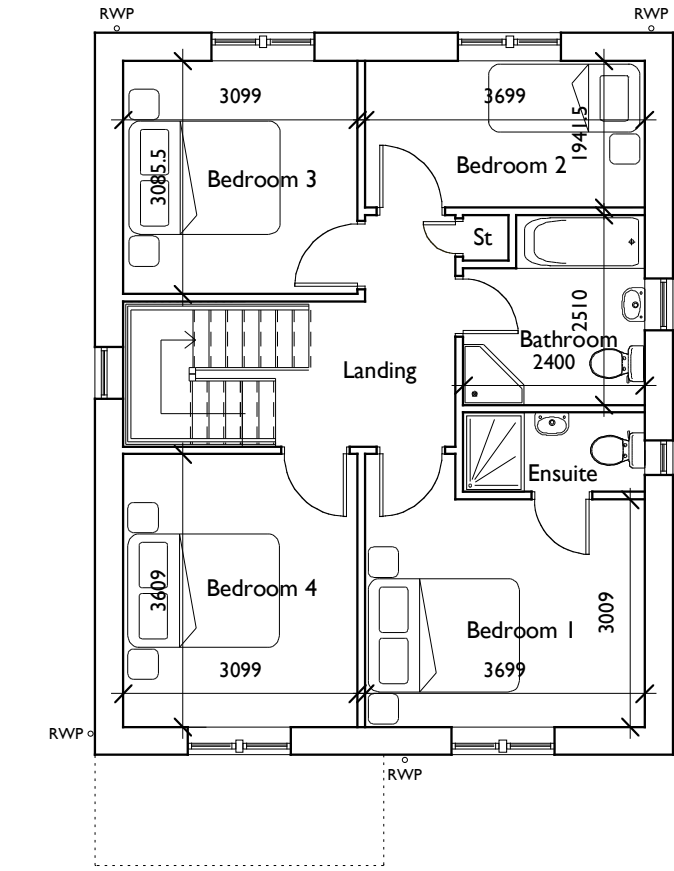

First Floor Plan

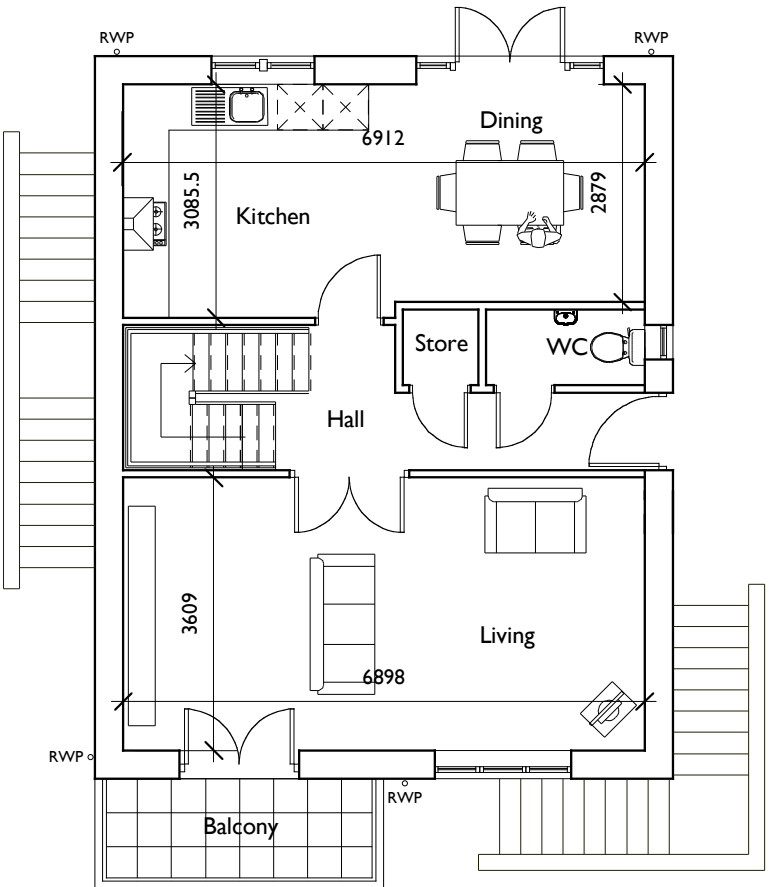


Ground Floor Plan

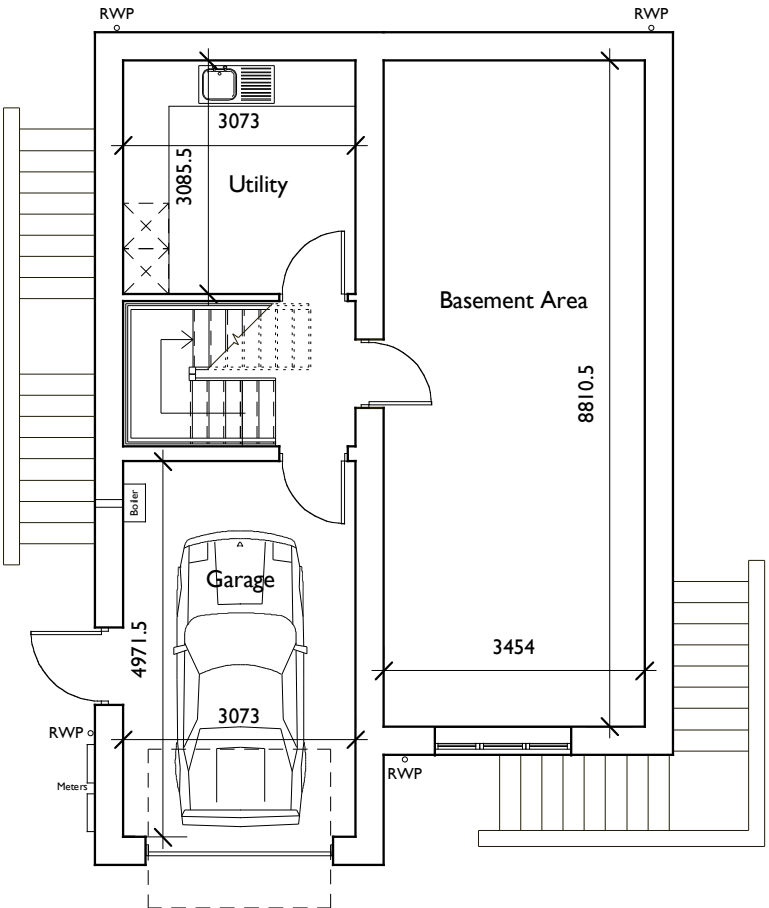

Basement Floor Plan



Front Elevation

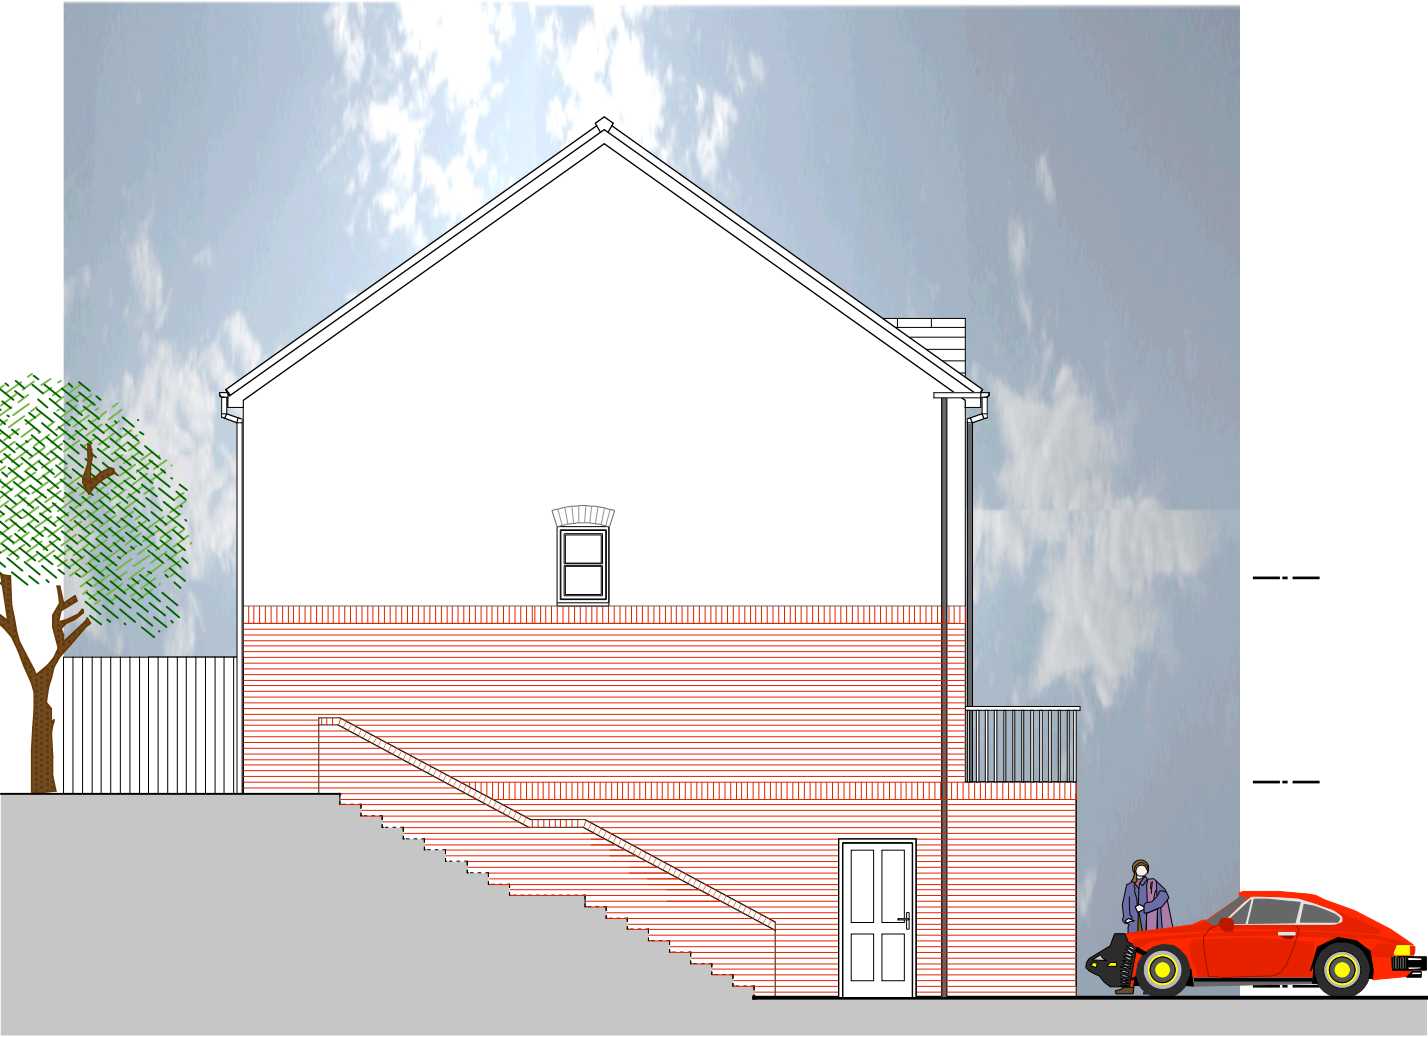

Side Elevation




Rear Elevation



Side Elevation

TYPE E
4 Bed / 3 Storey
with integral garage
Floor Area 169.54m2 Excluding Garage
Garage 15.27m2

 

Rev:	Date:	Comments:	
Client:			
Astime Properties Ltd			
			
DAY CUMMINS LIMITED			
Architects & Surveyors Lakeland Business Park Cockermouth Cumbria CA13 0QT Tel: 01900 820700 Fax: 01900 820701 email: dc@day-cummins.co.uk www.day-cummins.co.uk			
Project:			
Residential Development Low Road, Whitehaven			
Drawing Title:			
Proposed Dwelling Type E - 4 bed Detached			
Drawn:	MD	Checked:	SEW
Scale:	1:100	Date:	June 2014
		Paper Size:	A2
ALL DIMENSIONS TO BE CHECKED ON SITE FIGURED DIMENSIONS TO BE TAKEN IN PREFERENCE TO SCALED DIMENSIONS THIS DRAWING IS COPYRIGHT			
Project No:	3917	Drawing No:	08
		Rev:	-