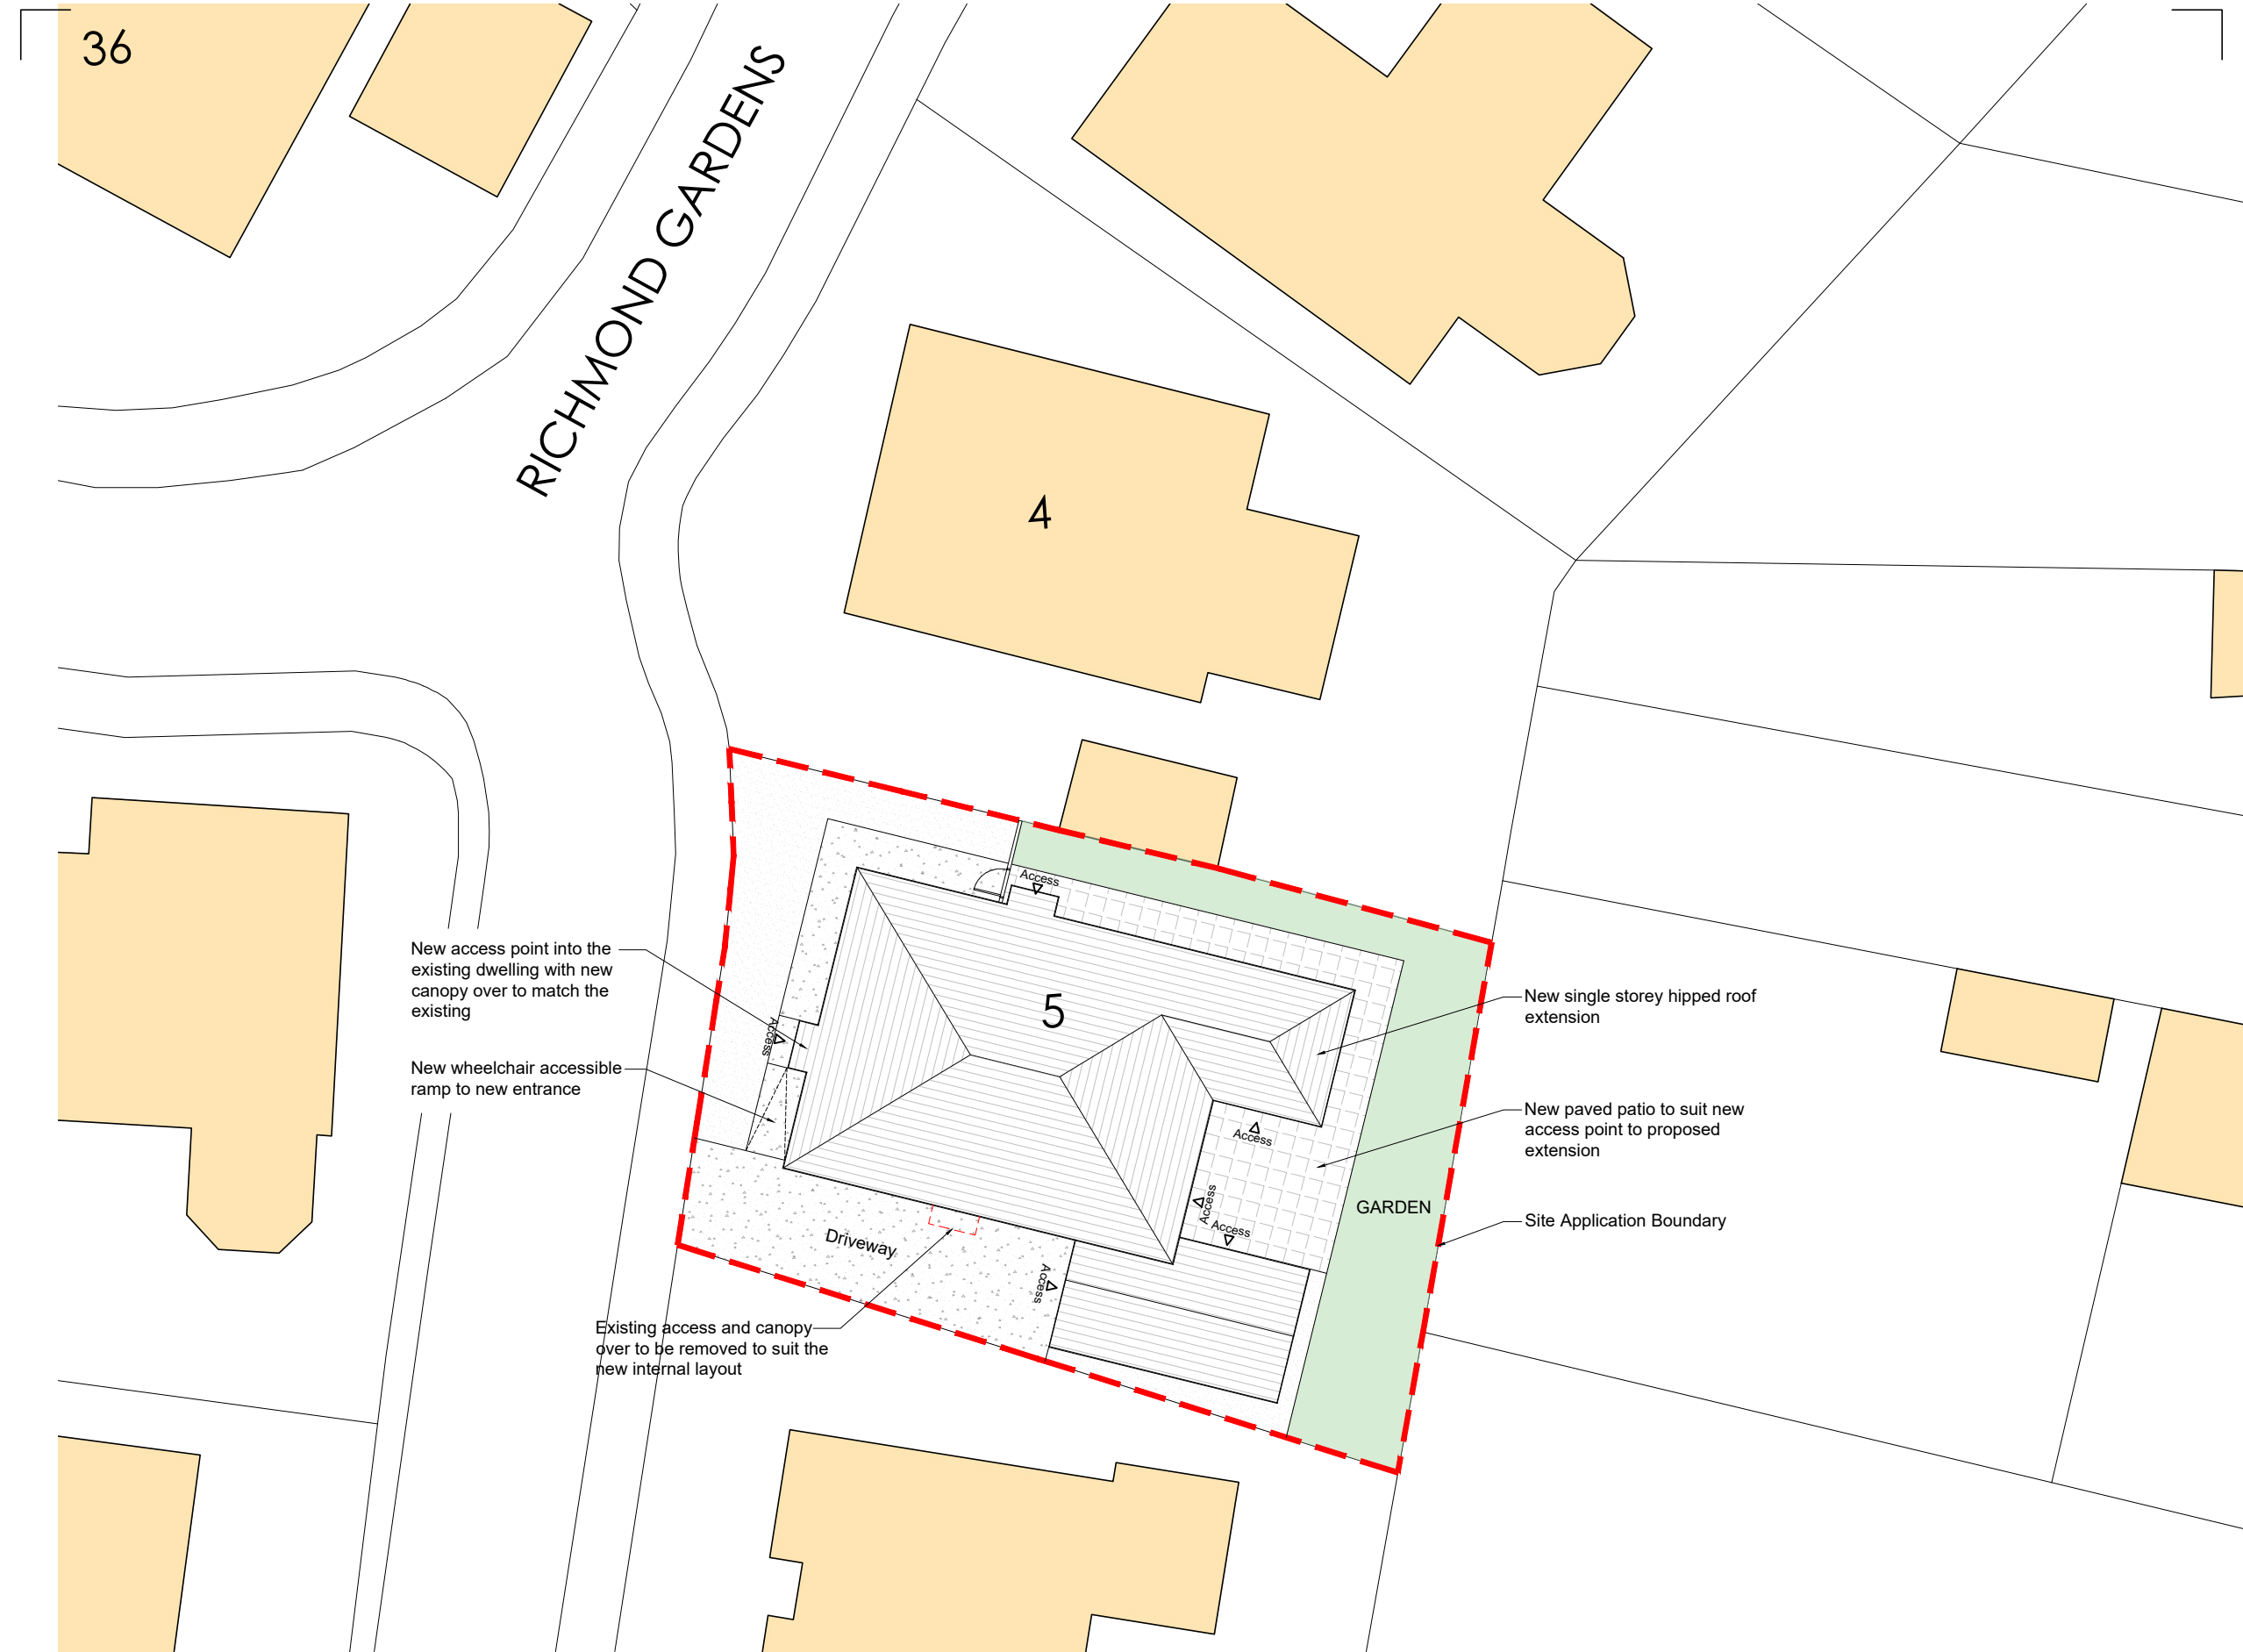


— SITE APPLICATION BOUNDARY

FOX-AD

DRAWING MAYBE SCALED FOR PLANNING PURPOSES ONLY!
ANY DISCREPANCIES TO BE DRAWN TO THE ATTENTION OF FOX-AD LTD
© FOX ARCHITECTURAL DESIGN LTD

Rev.	Date	Description
—	—	—
—	—	—
—	—	—
—	—	—
—	—	—
—	—	—

Client: ADELE JENKINSON	
Project: 5 RICHMOND GARDENS - HAVERIGG	
Site: PROPOSED SITE PLAN	
Scale: 1:200@A3	
Date: AUGUST 2024	
Status: PLANNING	
Drawing Reference: 24-30-P-01	Revision: —

△ PROPOSED SITE PLAN @ 1:200