



Notes
Do not scale from this drawing. If in need of further detail, refer back to the Technical Department.




FRONT ELEVATION

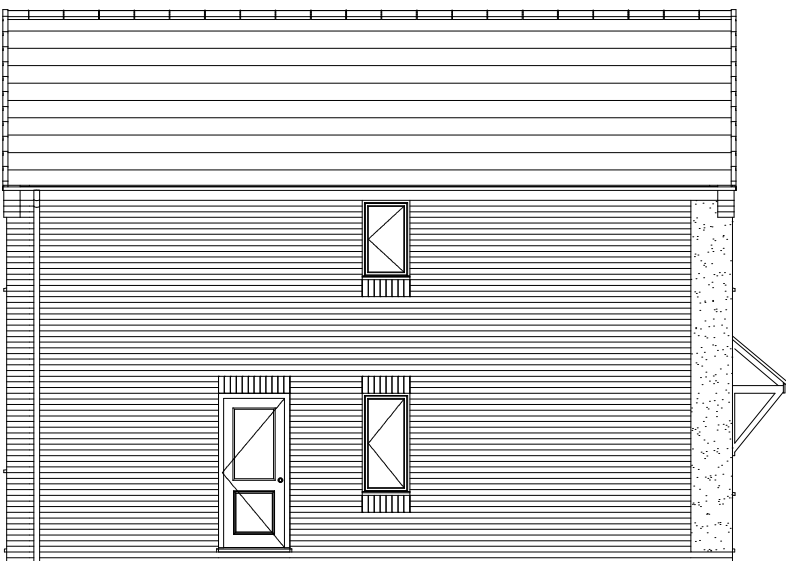


SIDE ELEVATION

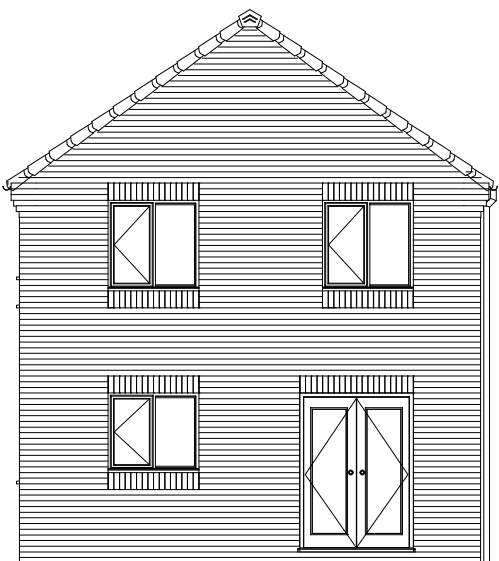


REAR ELEVATION

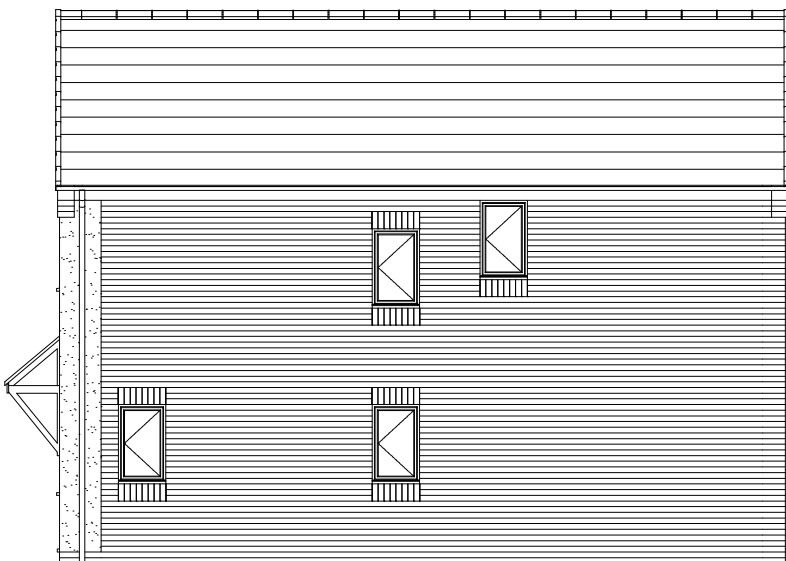


SIDE ELEVATION

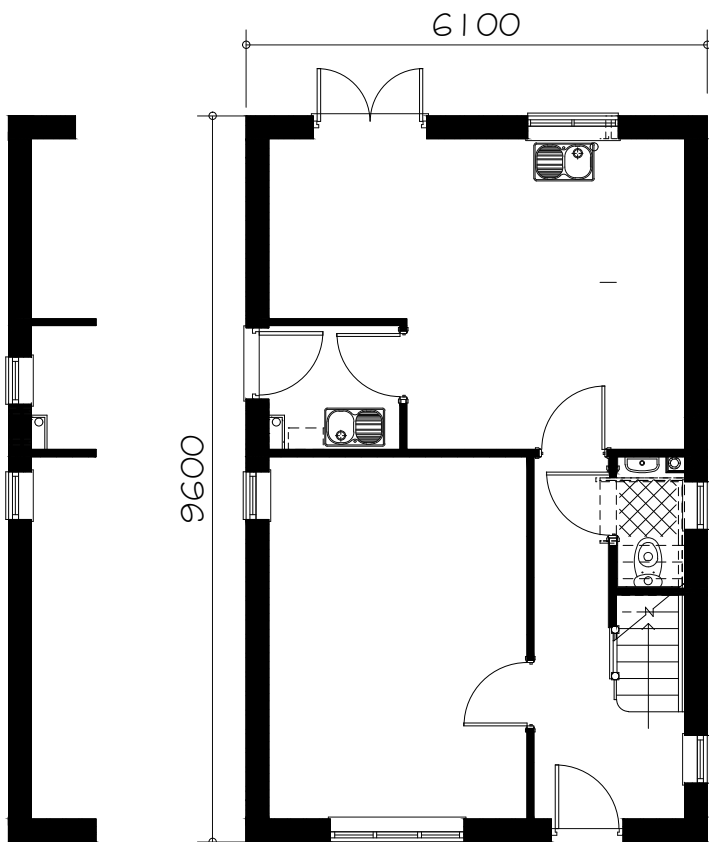

GROUND FLOOR PLAN

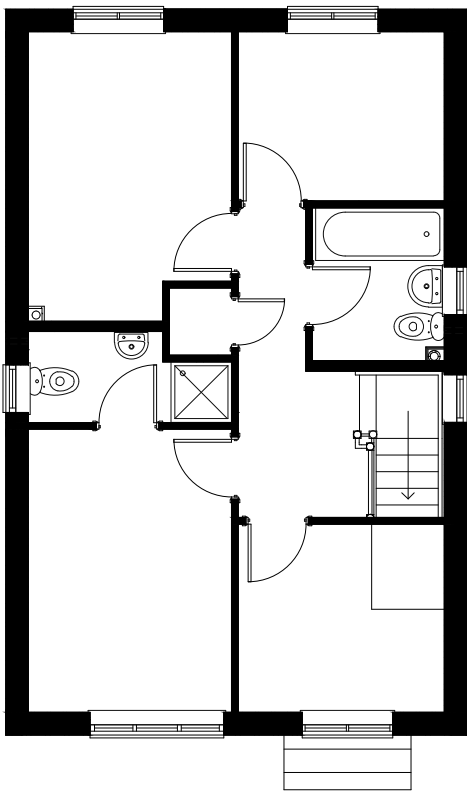

FIRST FLOOR PLAN

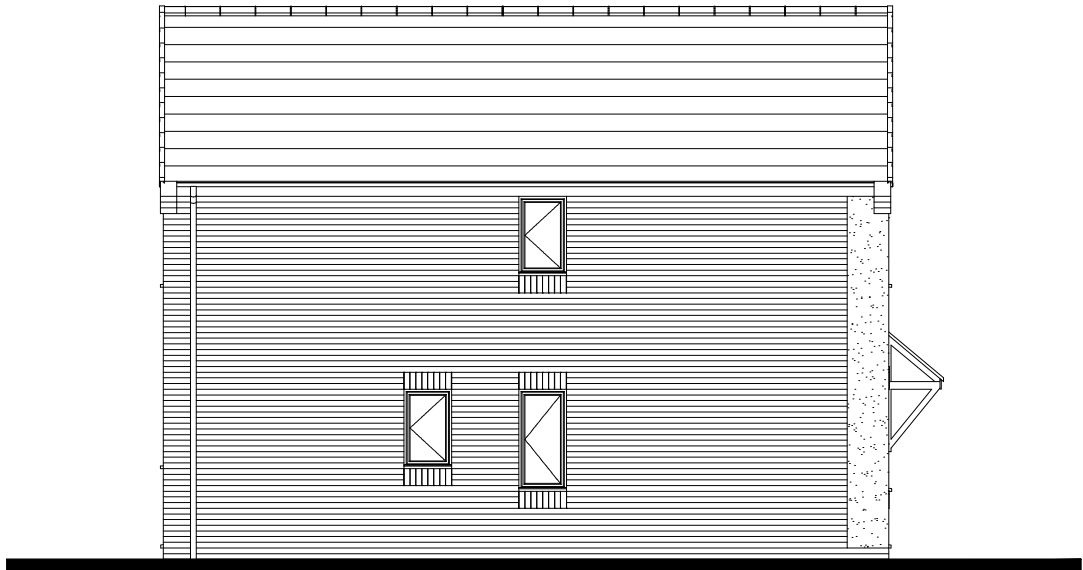

ALTERNATIVE SIDE ELEVATION
Exposed Corner Plots

FLOOR AREA
99.00m², 1066ft²



C01	Issued for construction	28.01.22
Rev.	Comments	Date
gleeson Gleeson Homes (Head Office) Unit 5, Europa Court Sheffield Business Park Sheffield South Yorkshire S9 1XE 01142 612900 www.gleesonhomes.co.uk		
Project: 401 Render		
Title: Planning Drawing		
Scale: 1:100 @ A2	Date: 22.02.22	Drawn: JJ
Checked: DR		Revision: C01
Drawing No: 21-401-M-0001		