


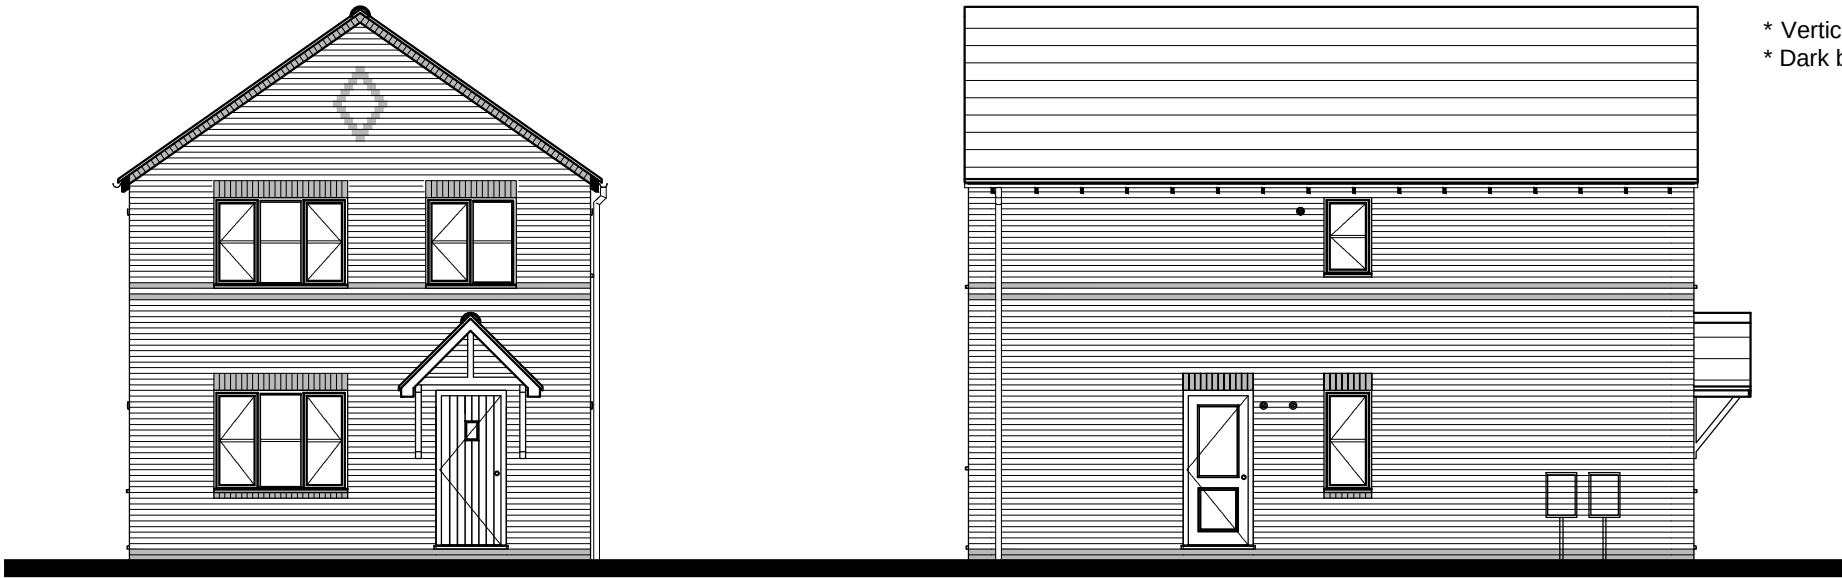

FRONT ELEVATION

SIDE ELEVATION



REAR ELEVATION

SIDE ELEVATION

- * Rolled profile roof tiles.
- * Dry verge detail.
- * Exposed rafter feet at eaves.
- * Flat brick soldier arches.
- * Cottage style windows with horizontal glazing bar.
- * Brick cills.
- * Cottage style main entrance door, with dual pitch canopy over on "gallows brackets"
- * Triple band course at FF window cill level, cill omitted
- * Vertical panel garage door
- * Dark brick below DPC

Revisions:	Date:
E. Alt. Elevation note added.	05.06.19
D. Meter positions identified.	04.02.19
C. Verge detail note revised.	12.11.13
B. GF rear Wn Door revised.	06.11.13
A. SVP tile vent added, GF Wn Door revised	19.09.13



Client: **GLEESON HOMES
& REGENERATION**

Project: **HOUSE TYPE
DRAWING**

Title: **TYPE 401
ELEVATIONS (RURAL 13)**

Scales: 1:100 @ A3 Cad ref :

Drawn: Checked: Date: July 2010

Drawing no. **13/401 -9** Rev. **E**