


Notes
Do not scale from this drawing. If in need of further detail, refer back to the Technical Department.

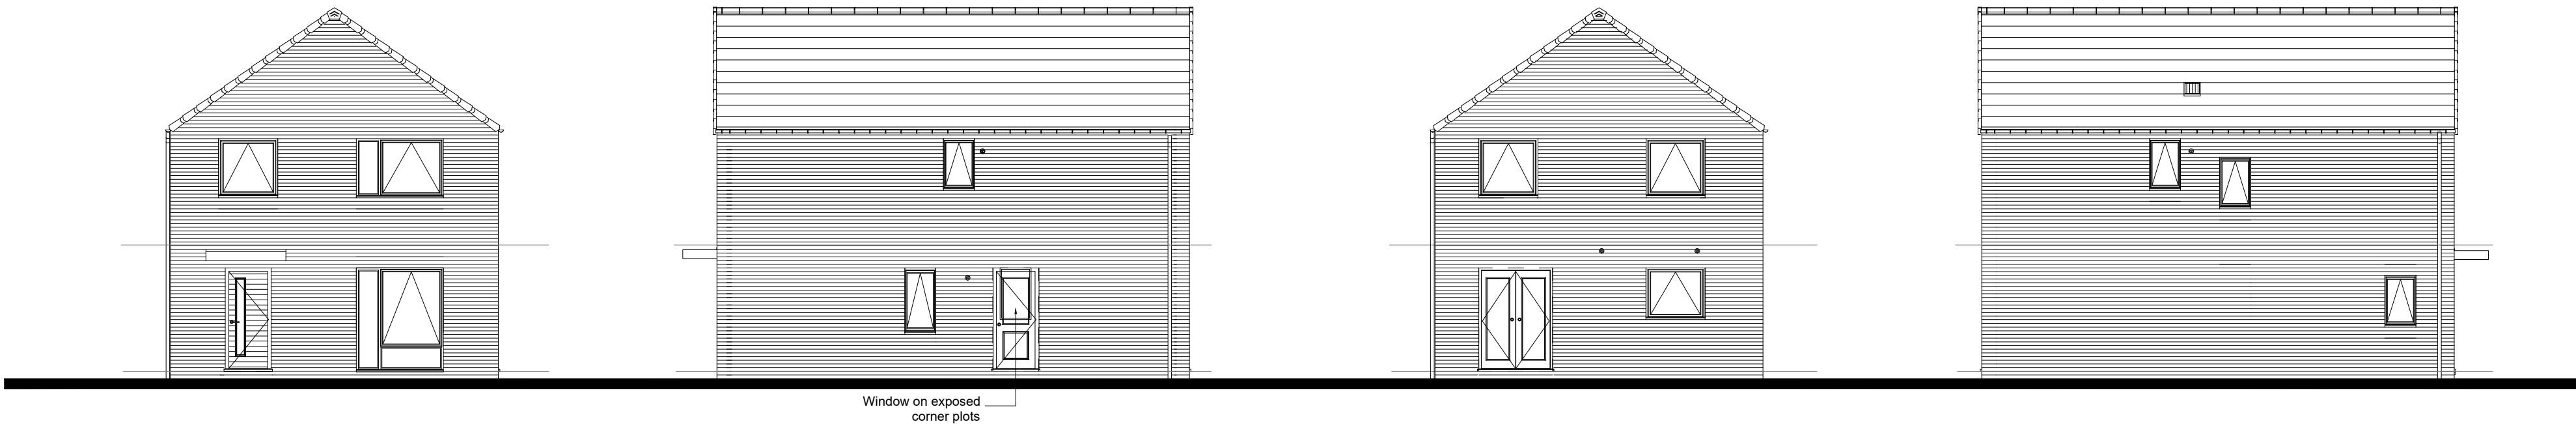


FRONT ELEVATION


SIDE ELEVATION

REAR ELEVATION

SIDE ELEVATION

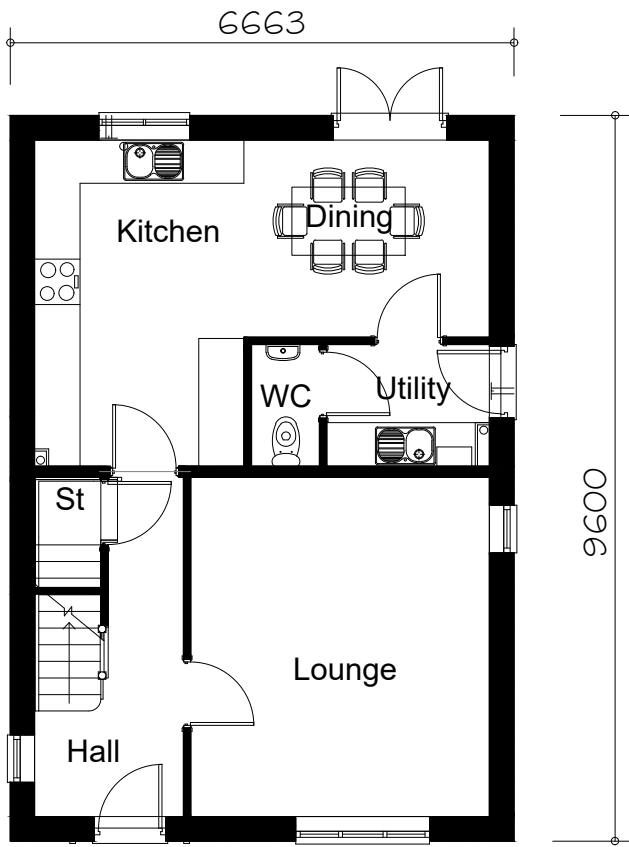

GROUND FLOOR PLAN

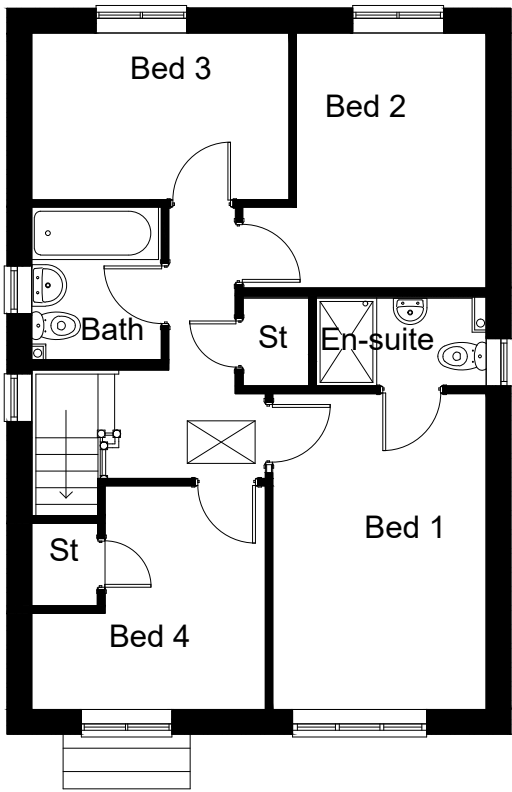

FIRST FLOOR PLAN

FLOOR AREA
107.40m², 1156ft²



C01	Issued for construction	27.05.21
P01	Initial issue	22.04.21
Rev.	Comments	Date
gleeson Gleeson Homes (Head Office) Unit 5, Europa Court Sheffield Business Park Sheffield South Yorkshire S9 1XE 01142 612900 www.gleesonhomes.co.uk		
Project: 450 House Type Contemporary		
Title: Planning Drawing (handed)		
Scale: 1:100 @ A2	Date: 22.04.21	Drawn: OS
Drawing No: 21-450-C-0001-(h)		Checked: GE Revision: C01