




GROUND FLOOR

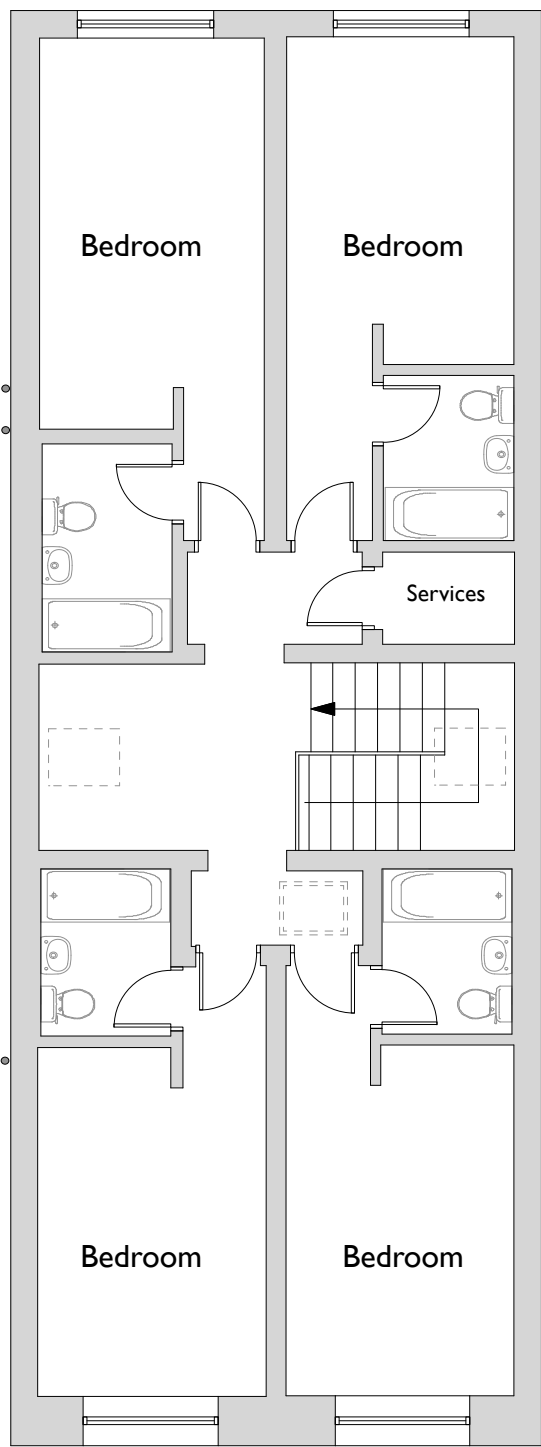

FIRST FLOOR



Rev:	Date:	Comments:	By:
Client:			
		GROVE COURT Main Street, Cleator, Cumbria CA23 3DT	
		DAY CUMMINS LIMITED Architects & Surveyors Lakeland Business Park Cockermouth Cumbria CA13 0QT Tel: 01900 820700 email: dc@day-cummins.co.uk www.day-cummins.co.uk	
Project:			
Proposed Redevelopment			
Drawing Title:			
Existing Floor Plans			
Drawn:	GO'L	Checked:	AW
Scale:	1:100	Date:	x2/11/2020
Stage:	PLANNING	Paper Size:	A1
Project No:		NOTE: All dimensions to be checked on site. All dimensions in millimetres. always used otherwise This drawing is copyright	
Drawing No:		Rev:	
5500		PL03	