



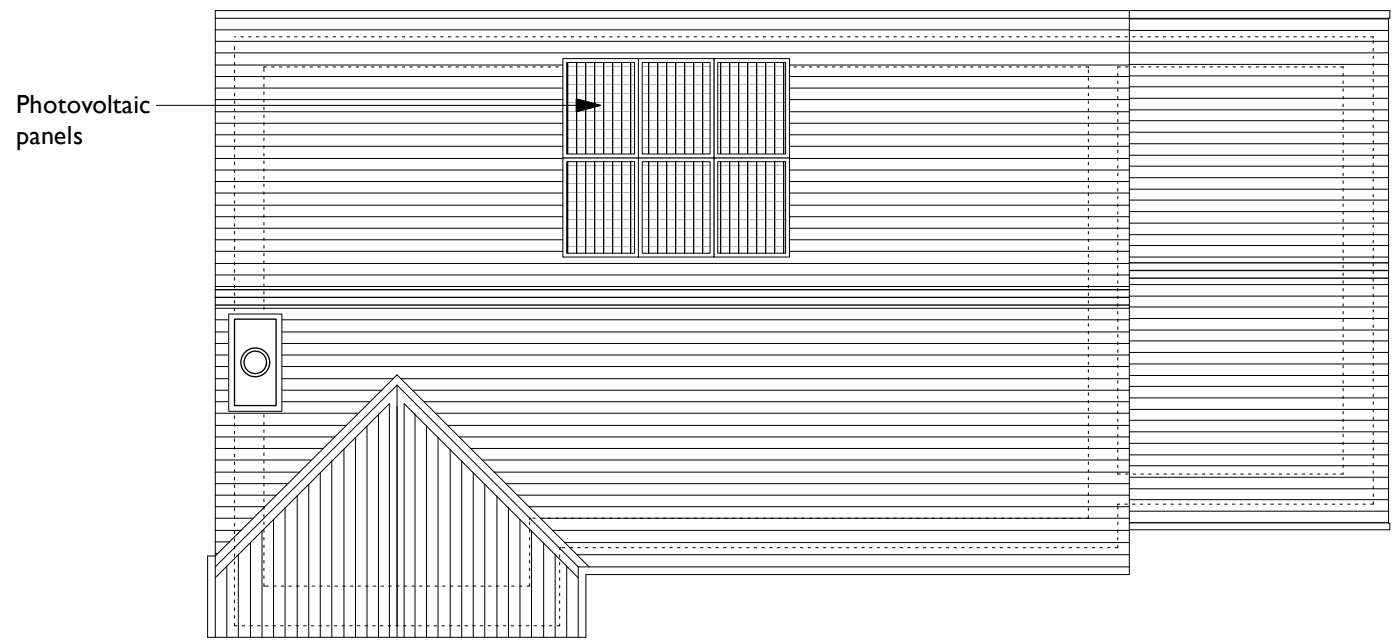


Roof Plan
1:100




Front Elevation
1:100

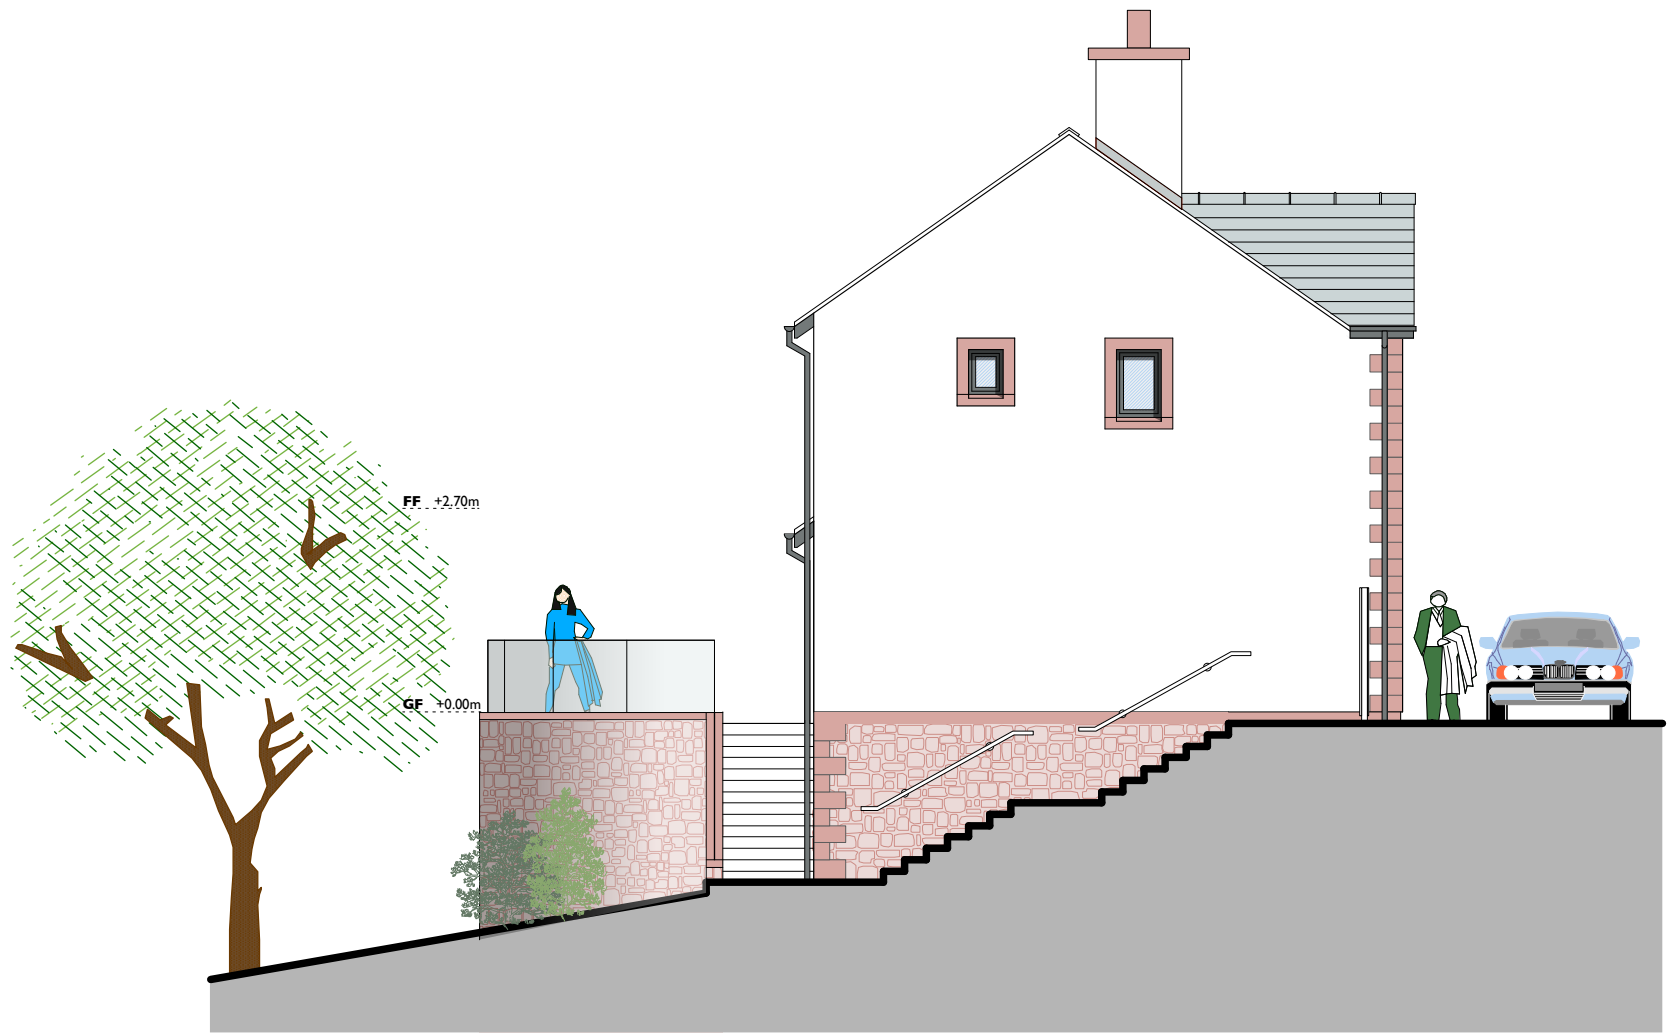

Side Elevation
1:100

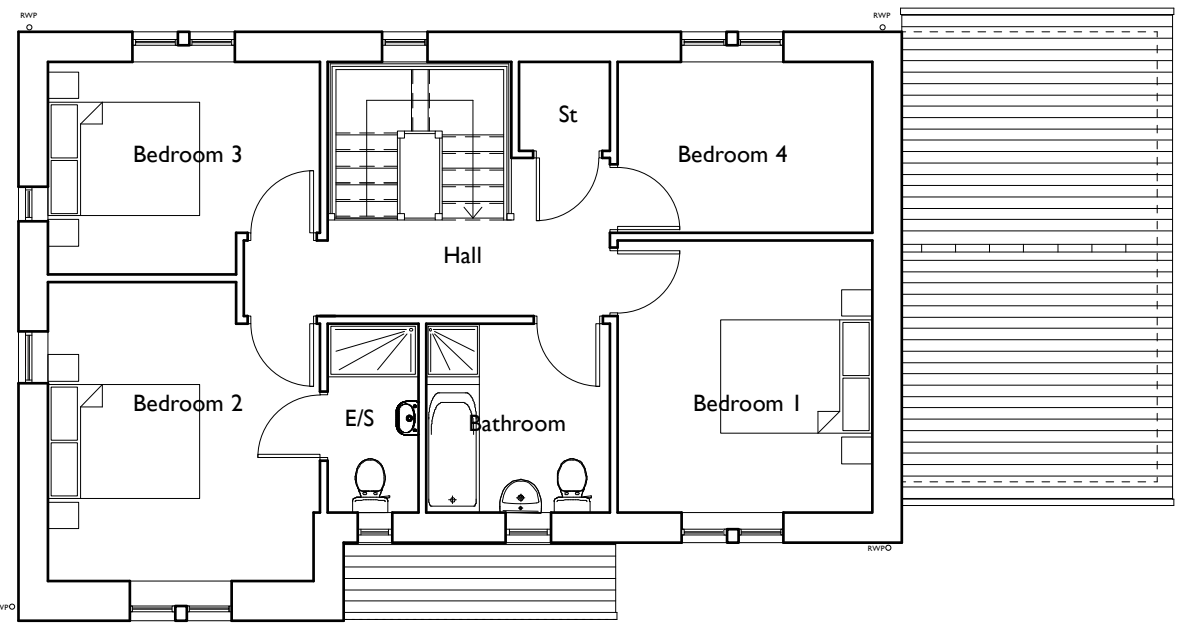


First Floor Plan
1:100

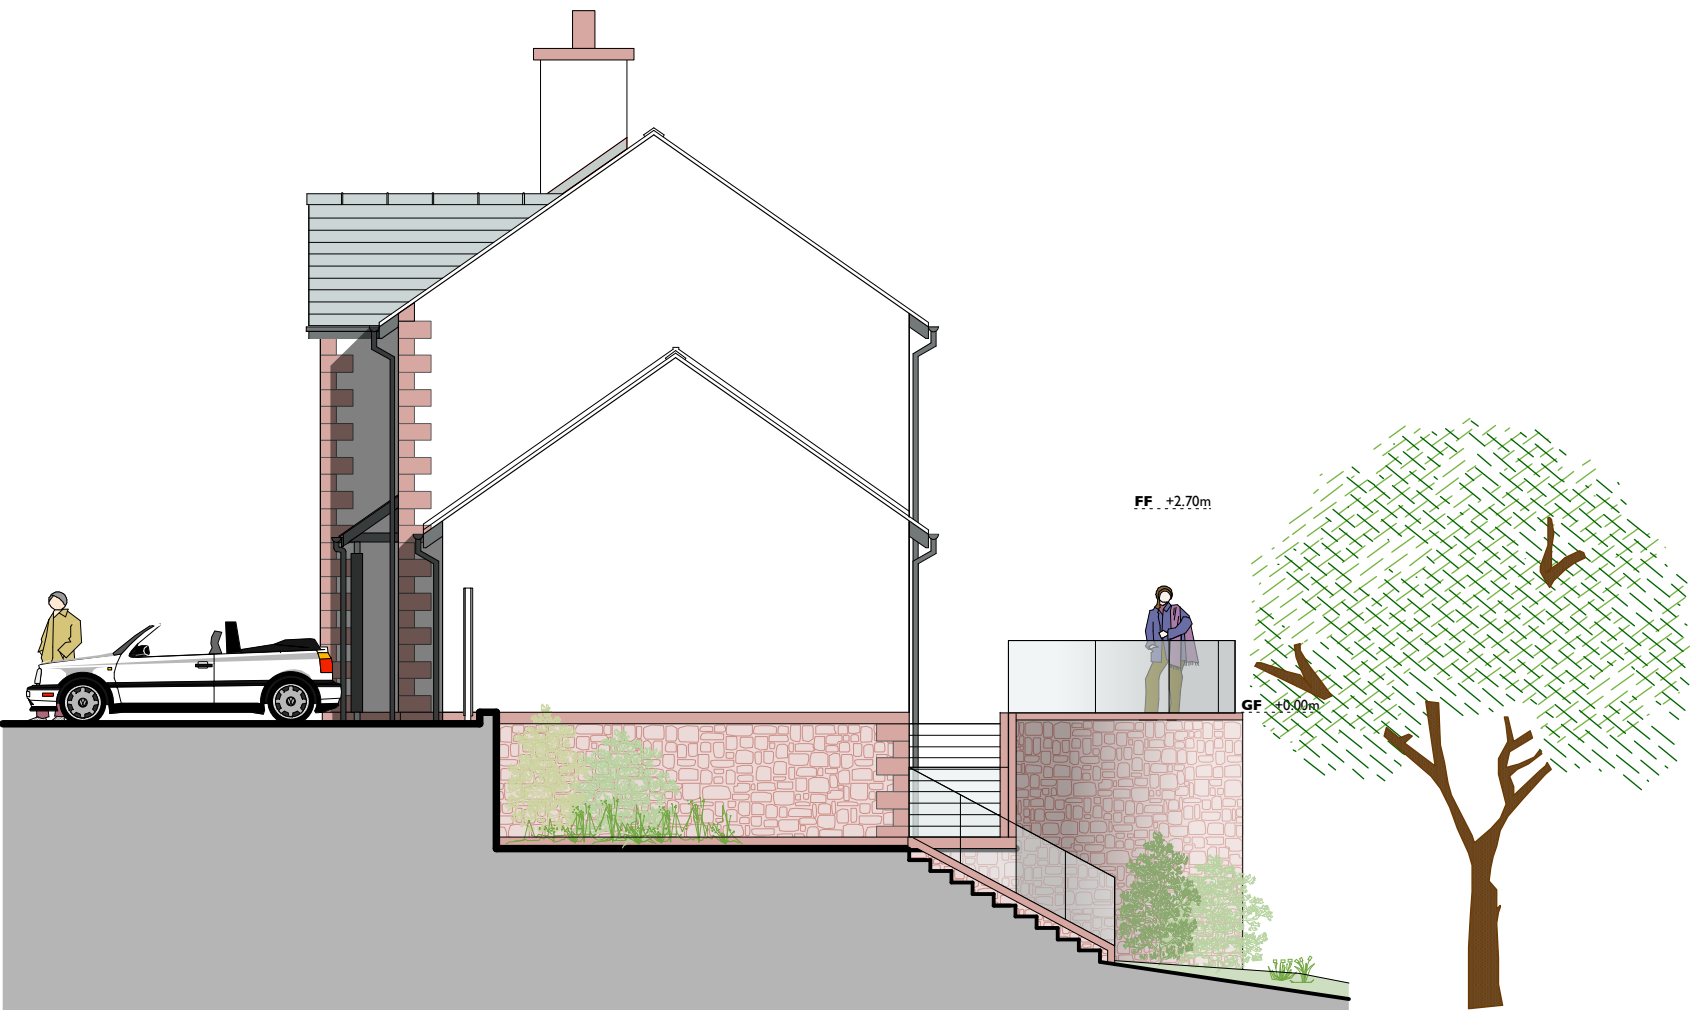


Side Elevation
1:100



Rear Elevation
1:100

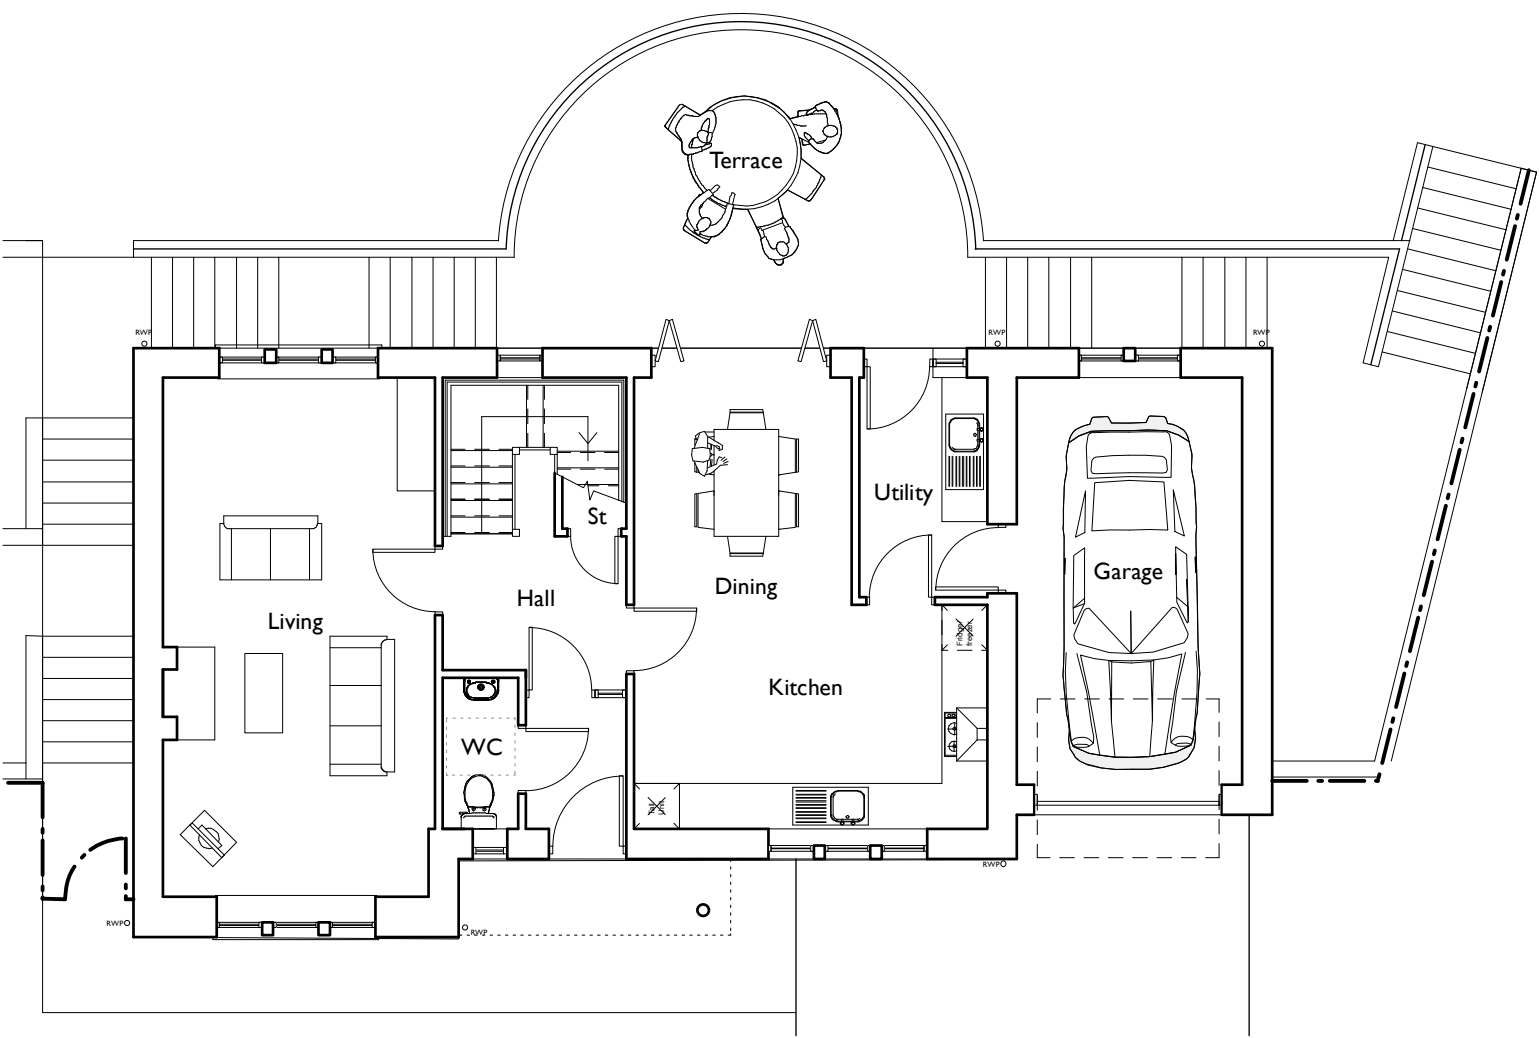

Ground Floor Plan
1:100

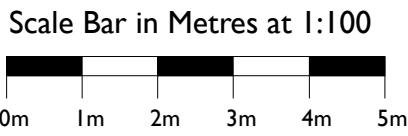

Schedule of External Finishes

Element	Proposed Material / Finish	Colour
Roof	Slate	Blue
Gutters/downpipes	UPVC	Dark Grey
Fascias	UPVC	Dark Grey
External walls (where indicated)	Sandstone	Red
External walls (where indicated)	Self-coloured render	White
External doors	Composite	Dark Grey
Rear bi-fold/patio doors	UPVC	Dark Grey
Garage door	Powder-coated aluminium	Dark Grey
Windows	UPVC	Dark Grey
Lintels & sills	Sandstone	Red
Balustrades	Glass	Clear

Type B House
4 Bed / 6 Person Detached House
136m² Gross Internal Floor Area
Plot 2

Rev:	Date:	Comments:	By:
Client:			
Mr I. Wrigley			
DAY CUMMINS LIMITED			
Architects & Surveyors Lakeland Business Park Cockermouth Cumbria CA13 0QT Tel: 01900 820700 Fax: 01900 820701 email: dc@day-cummins.co.uk www.day-cummins.co.uk			
Project: Proposed Housing Development at The Knoll, High House Road, St Bees			
Drawing Title: Proposed Type B House Plans & Elevations			
Drawn:	MRP	Checked:	MRP
Scale:	1:100	Date:	17/03/23
Paper Size:		A1	
ALL DIMENSIONS TO BE CHECKED ON SITE FIGURED DIMENSIONS TO BE TAKEN IN PREFERENCE TO SCALED DIMENSIONS THIS DRAWING IS COPYRIGHT			
Project No:	5568	Drawing No:	07
Rev:		-	