



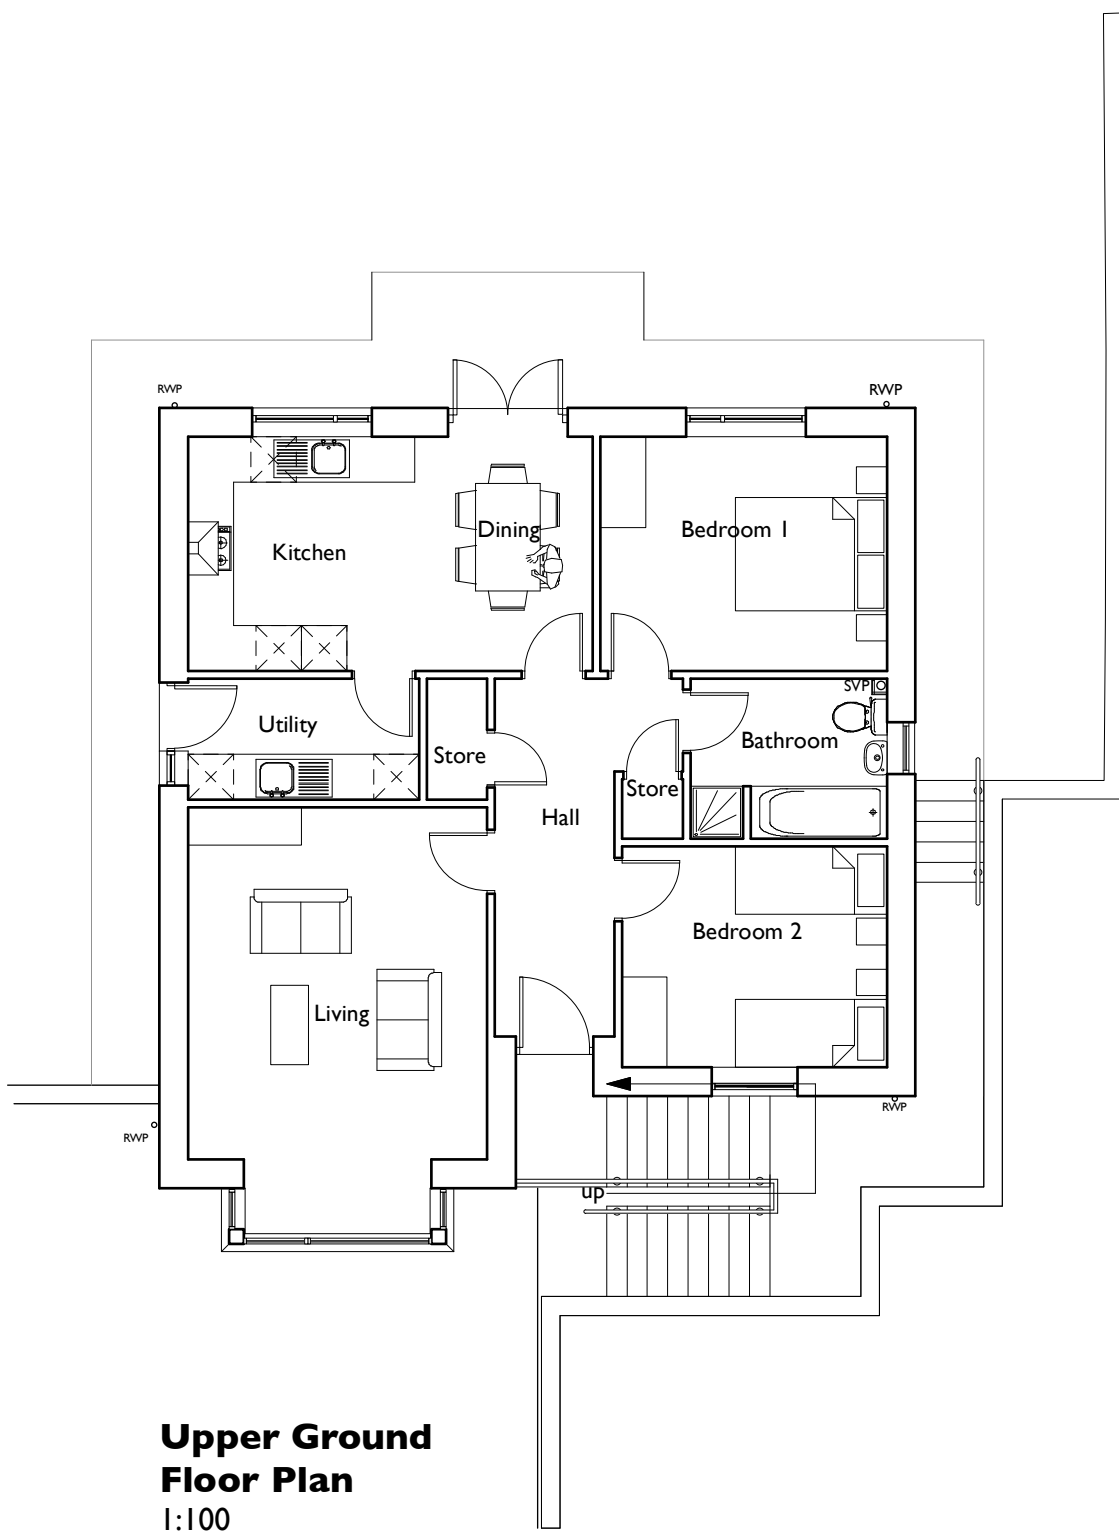

Upper Ground Floor Plan
1:100

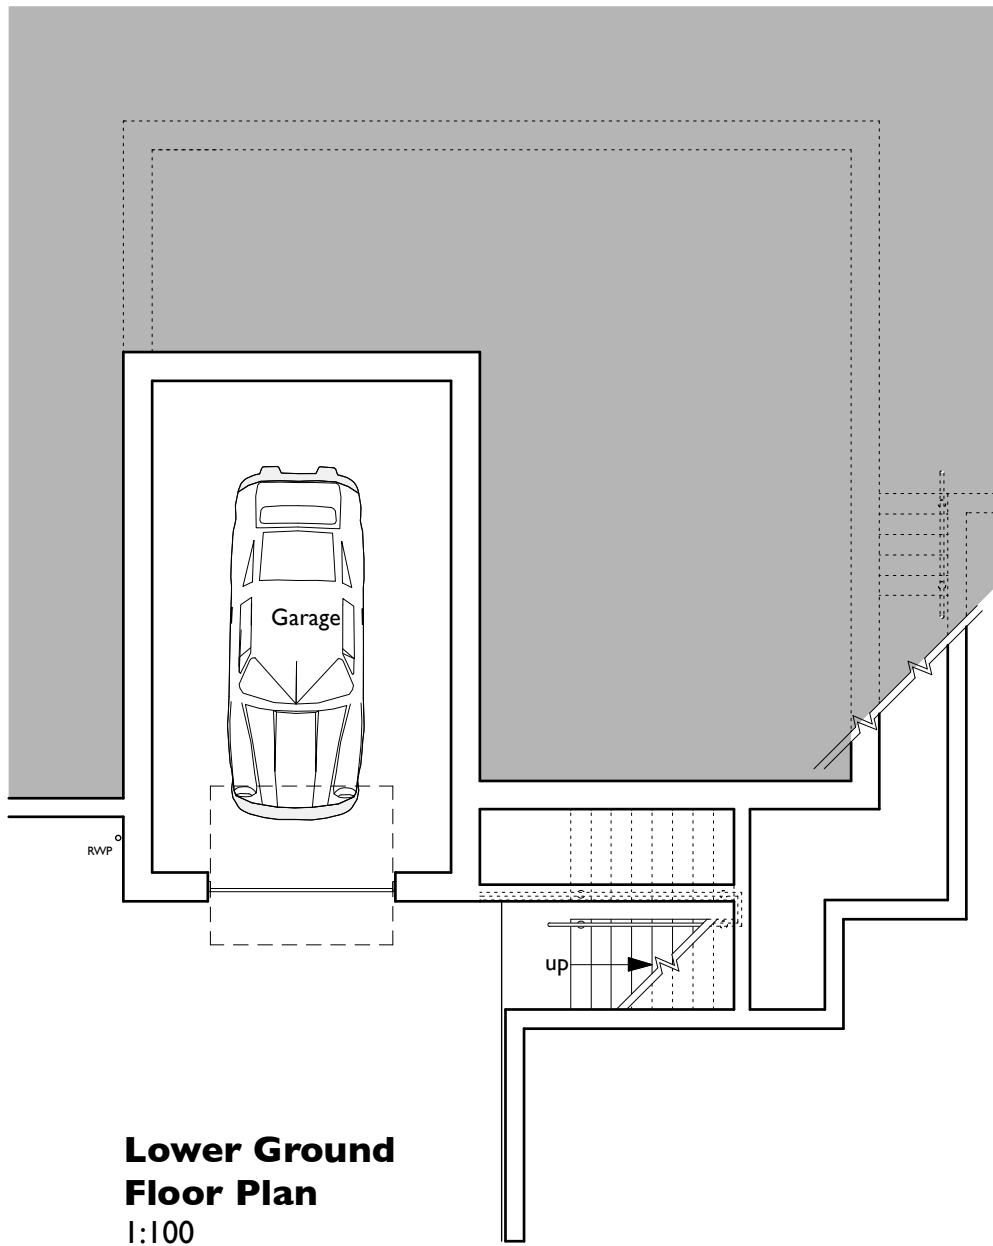


Lower Ground Floor Plan
1:100




Front Elevation
1:100




Side Elevation
1:100

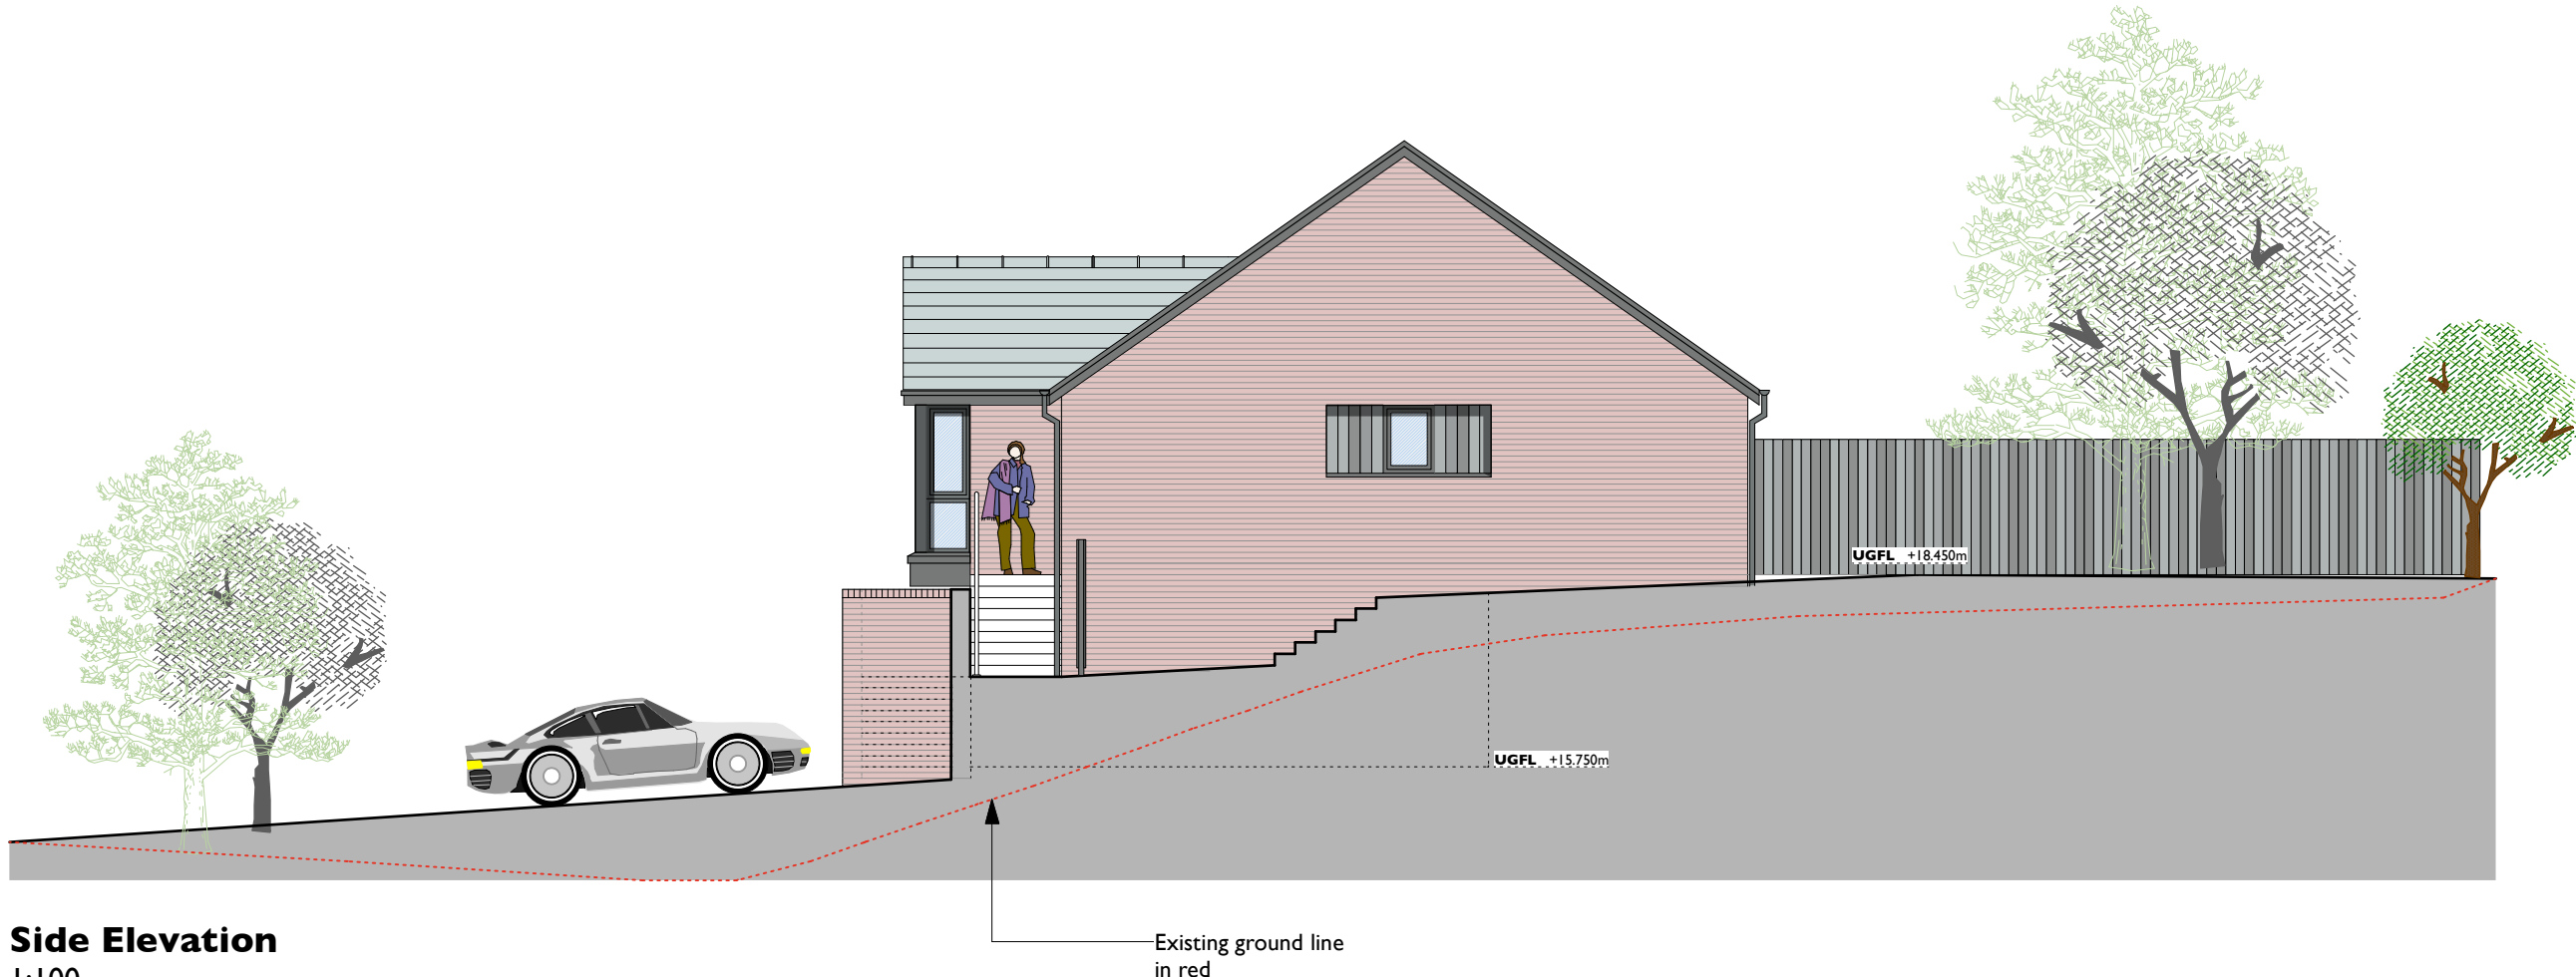

Side Elevation
1:100

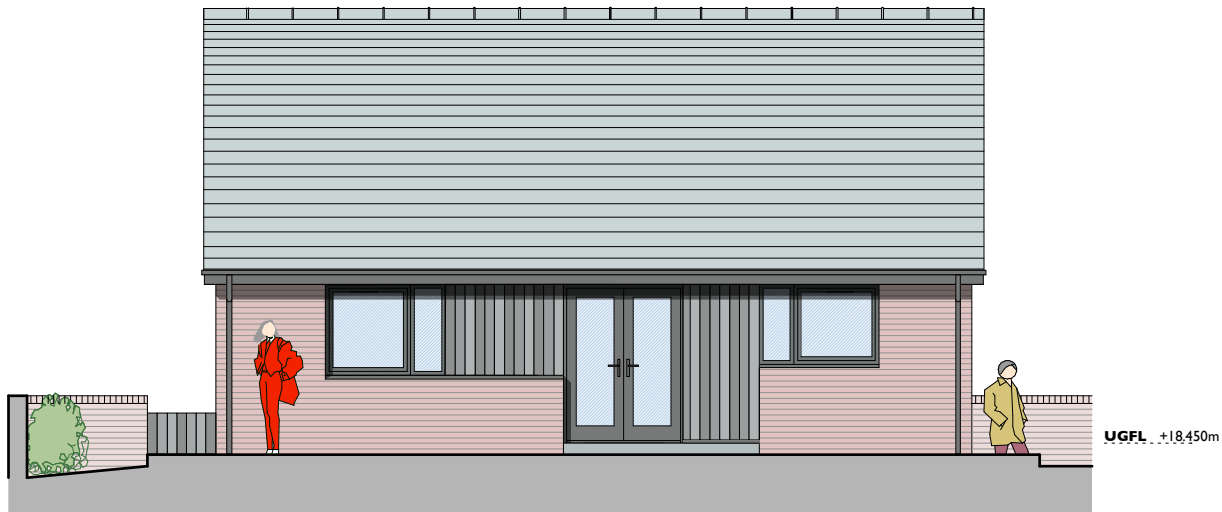

Rear Elevation
1:100

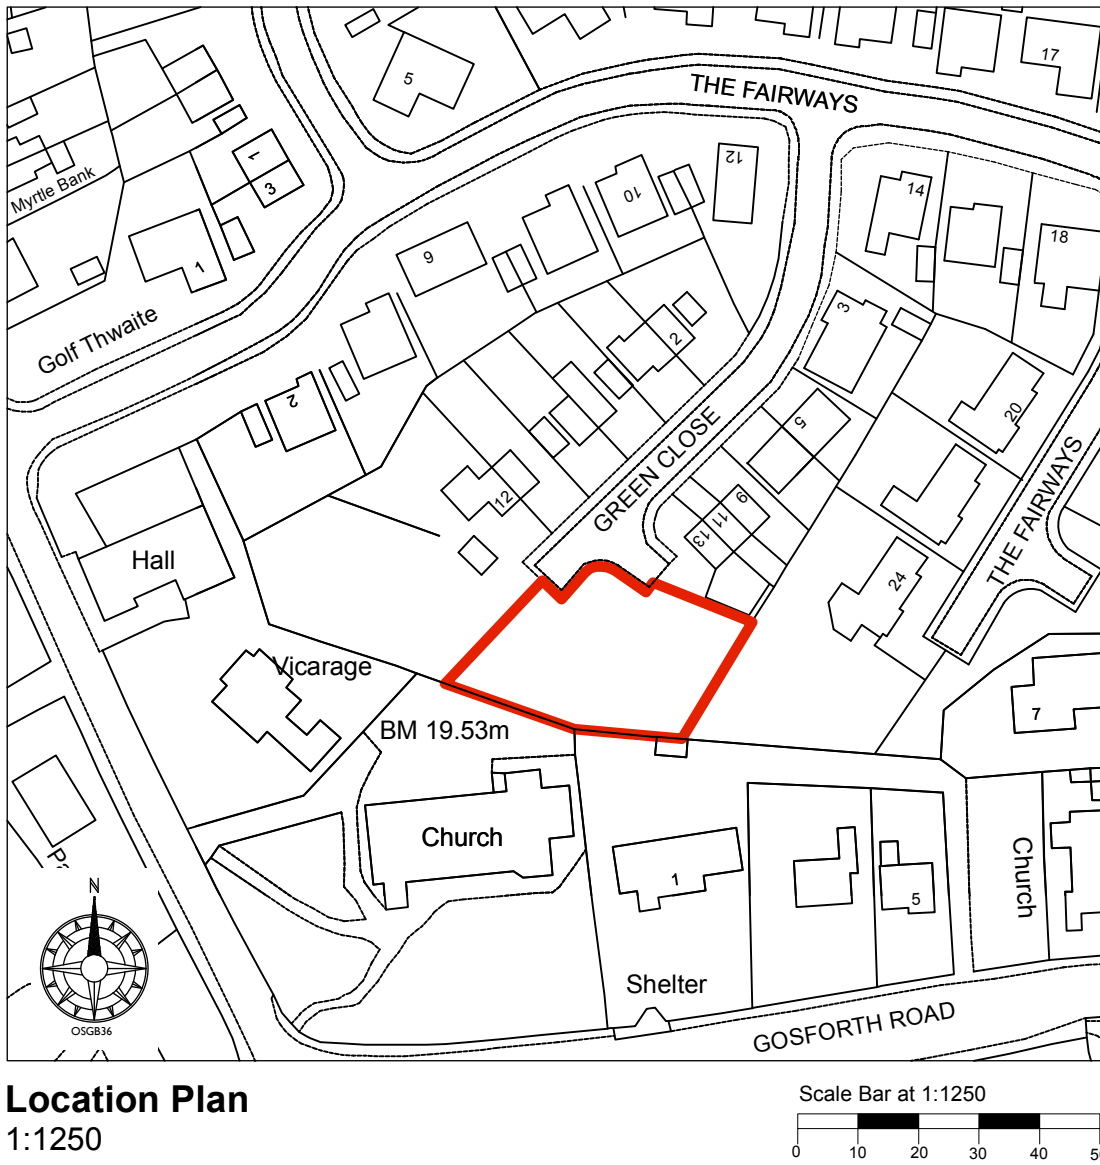

Location Plan
1:1250

Proposed External Finishes		
Item	Material / Finish	Colour
Roof	Slate	Blue
Fascias & soffits	Powder-coated aluminium	Dark grey
Gutters/downpipes	Powder-coated aluminium	Dark grey
External walls 1	Facing brick	Red
External walls 2	Timber/Cedral cladding	Dark Grey
Windows / glazed screens	Powder-coated aluminium	Dark grey
External Doors 1	Timber/composite	Dark Grey
External Doors 2	Powder-coated aluminium	Dark grey

PLOT 1
2 Bed / 4 Person Bungalow with
Split-level Garage
83.5m2 Gross Internal Floor Area
Excluding Garage

11-04-22		Location Plan updated following comments from Planning Dept.		MP
Rev:	Date:	Comments:		By:
Client:				
Mr. J. Korwin-Granford				
DAY CUMMINS				
DAY CUMMINS LIMITED Architects & Surveyors Lakeland Business Park Cockermouth Cumbria CA13 0QT Tel: 01900 820700 Fax: 01900 820701 email: dc@day-cummins.co.uk www.day-cummins.co.uk				
Project:				
Proposed New Dwellings on Land Adjacent to 13 Green Close, Seascale				
Drawing Title:				
Plot 1 Proposed Plans & Elevations				
Drawn:	MP	Checked:	MP	Signed:
Scale:	1:100/1250	Date:	15-03-22	Paper Size: A1
ALL DIMENSIONS TO BE CHECKED ON SITE FIGURED DIMENSIONS TO BE TAKEN IN PREFERENCE TO SCALED DIMENSIONS THIS DRAWING IS COPYRIGHT				
Project No:	5702	Drawing No:	03	Rev: A

