



EXISTING SOUTH EAST ELEVATION

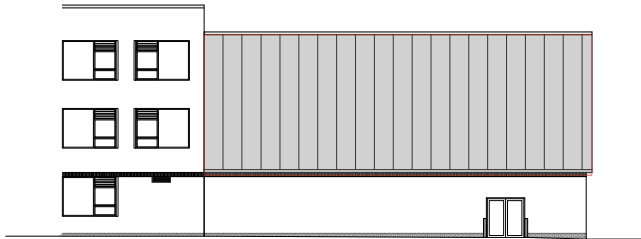

EXISTING SOUTH WEST ELEVATION

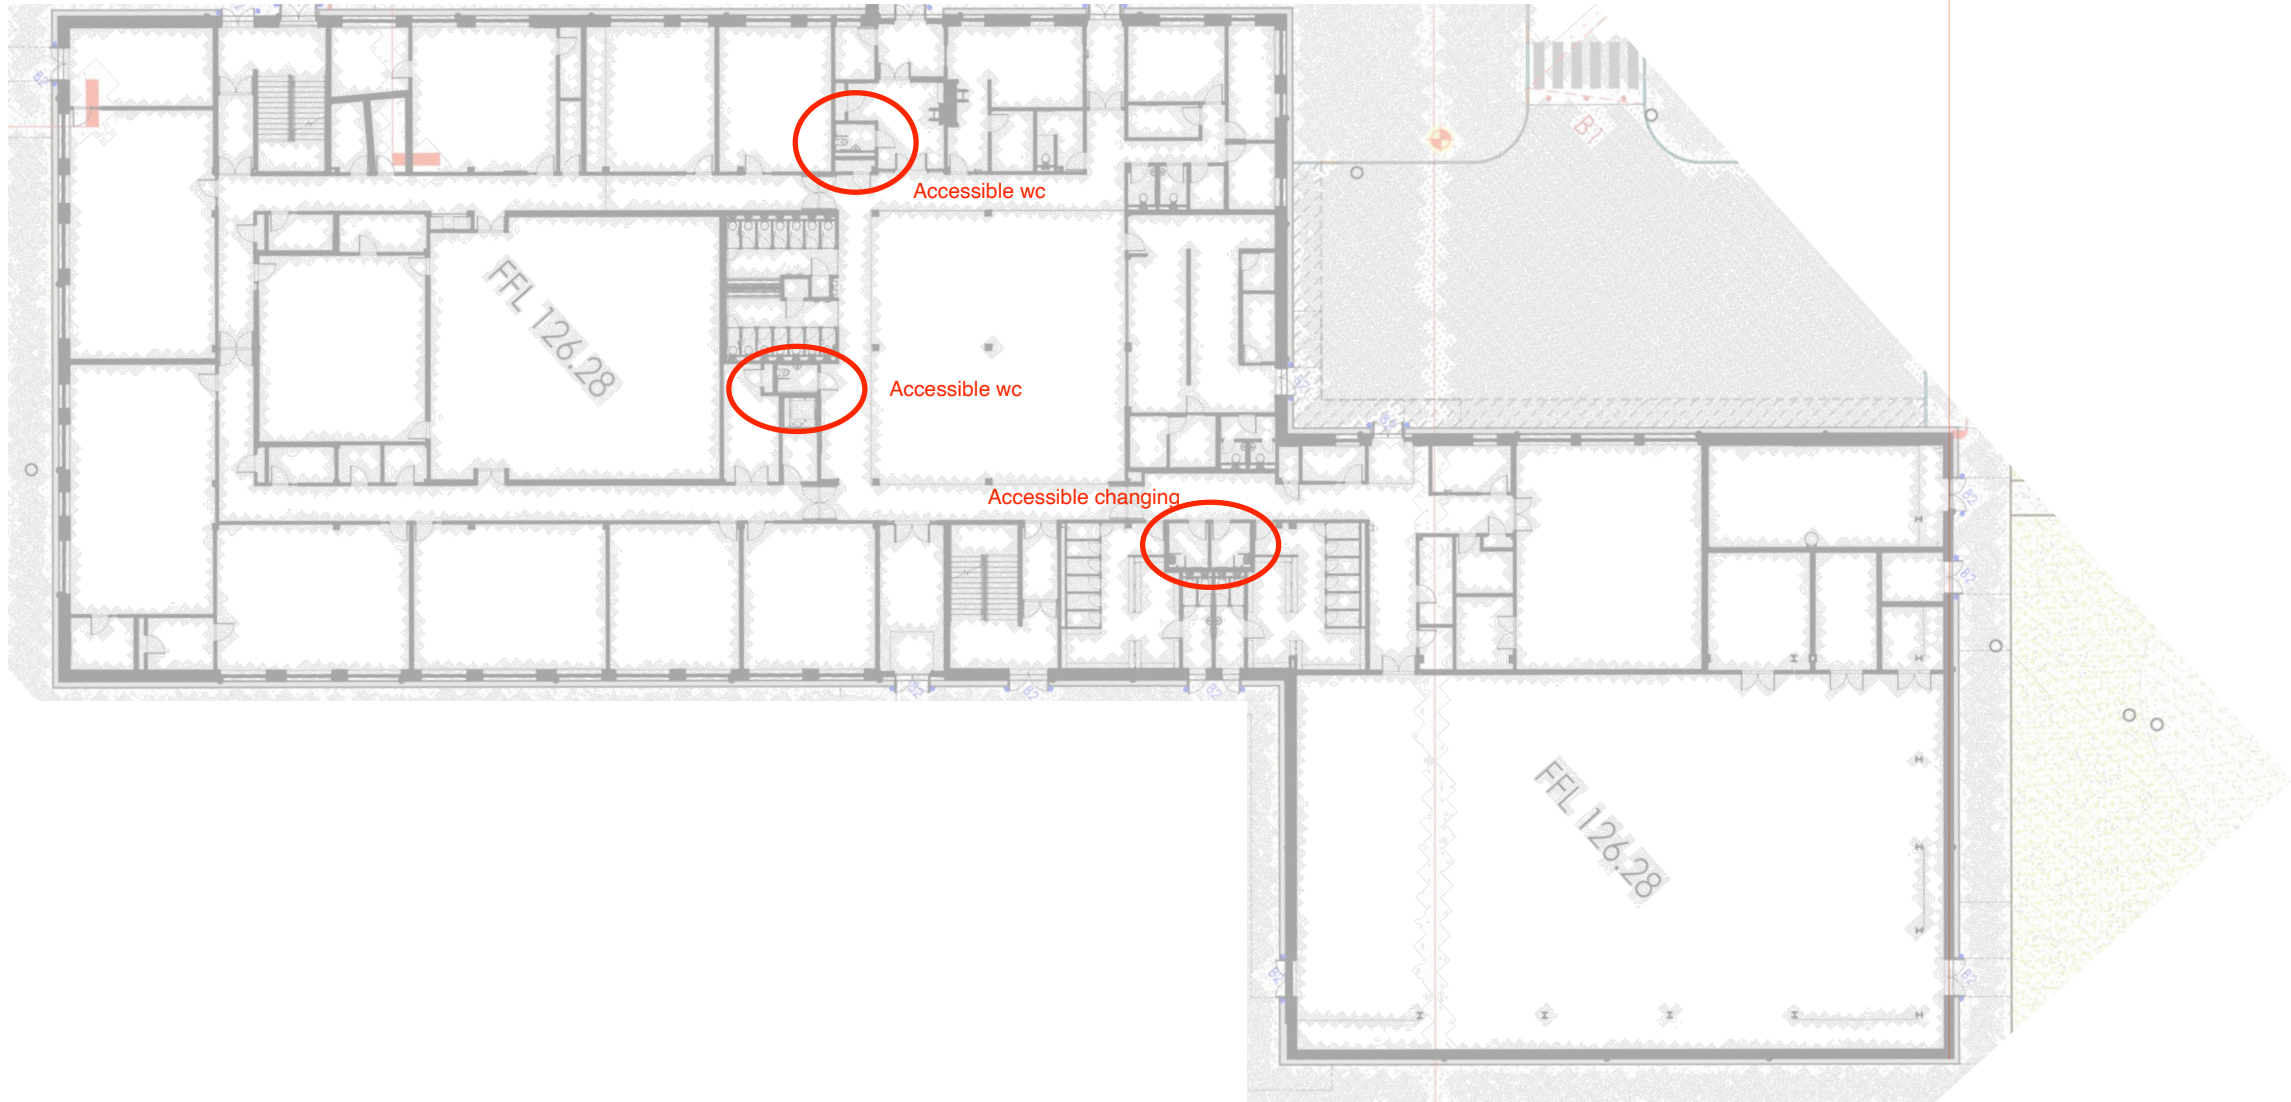

Rev:	Date:	Comments:	By:
Client:			
			
			
DAY CUMMINS LIMITED Architects & Surveyors Lakeland Business Park Cockermouth Cumbria CA13 0QT Tel: 01900 820700 Fax: 01900 820701 email: dc@day-cummins.co.uk www.day-cummins.co.uk			
Project: Whitehaven Academy			
Drawing Title: Existing GF Plans and Elevations			
Drawn: MD/ET	Checked: -	Signed:	
Scale: 1:200	Date: 02/01/24	Paper Size: A1	
ALL DIMENSIONS TO BE CHECKED ON SITE FIGURED DIMENSIONS TO BE TAKEN IN PREFERENCE TO SCALED DIMENSIONS THIS DRAWING IS COPYRIGHT			
Project No: 5998	Drawing No: 03	Rev: -	