



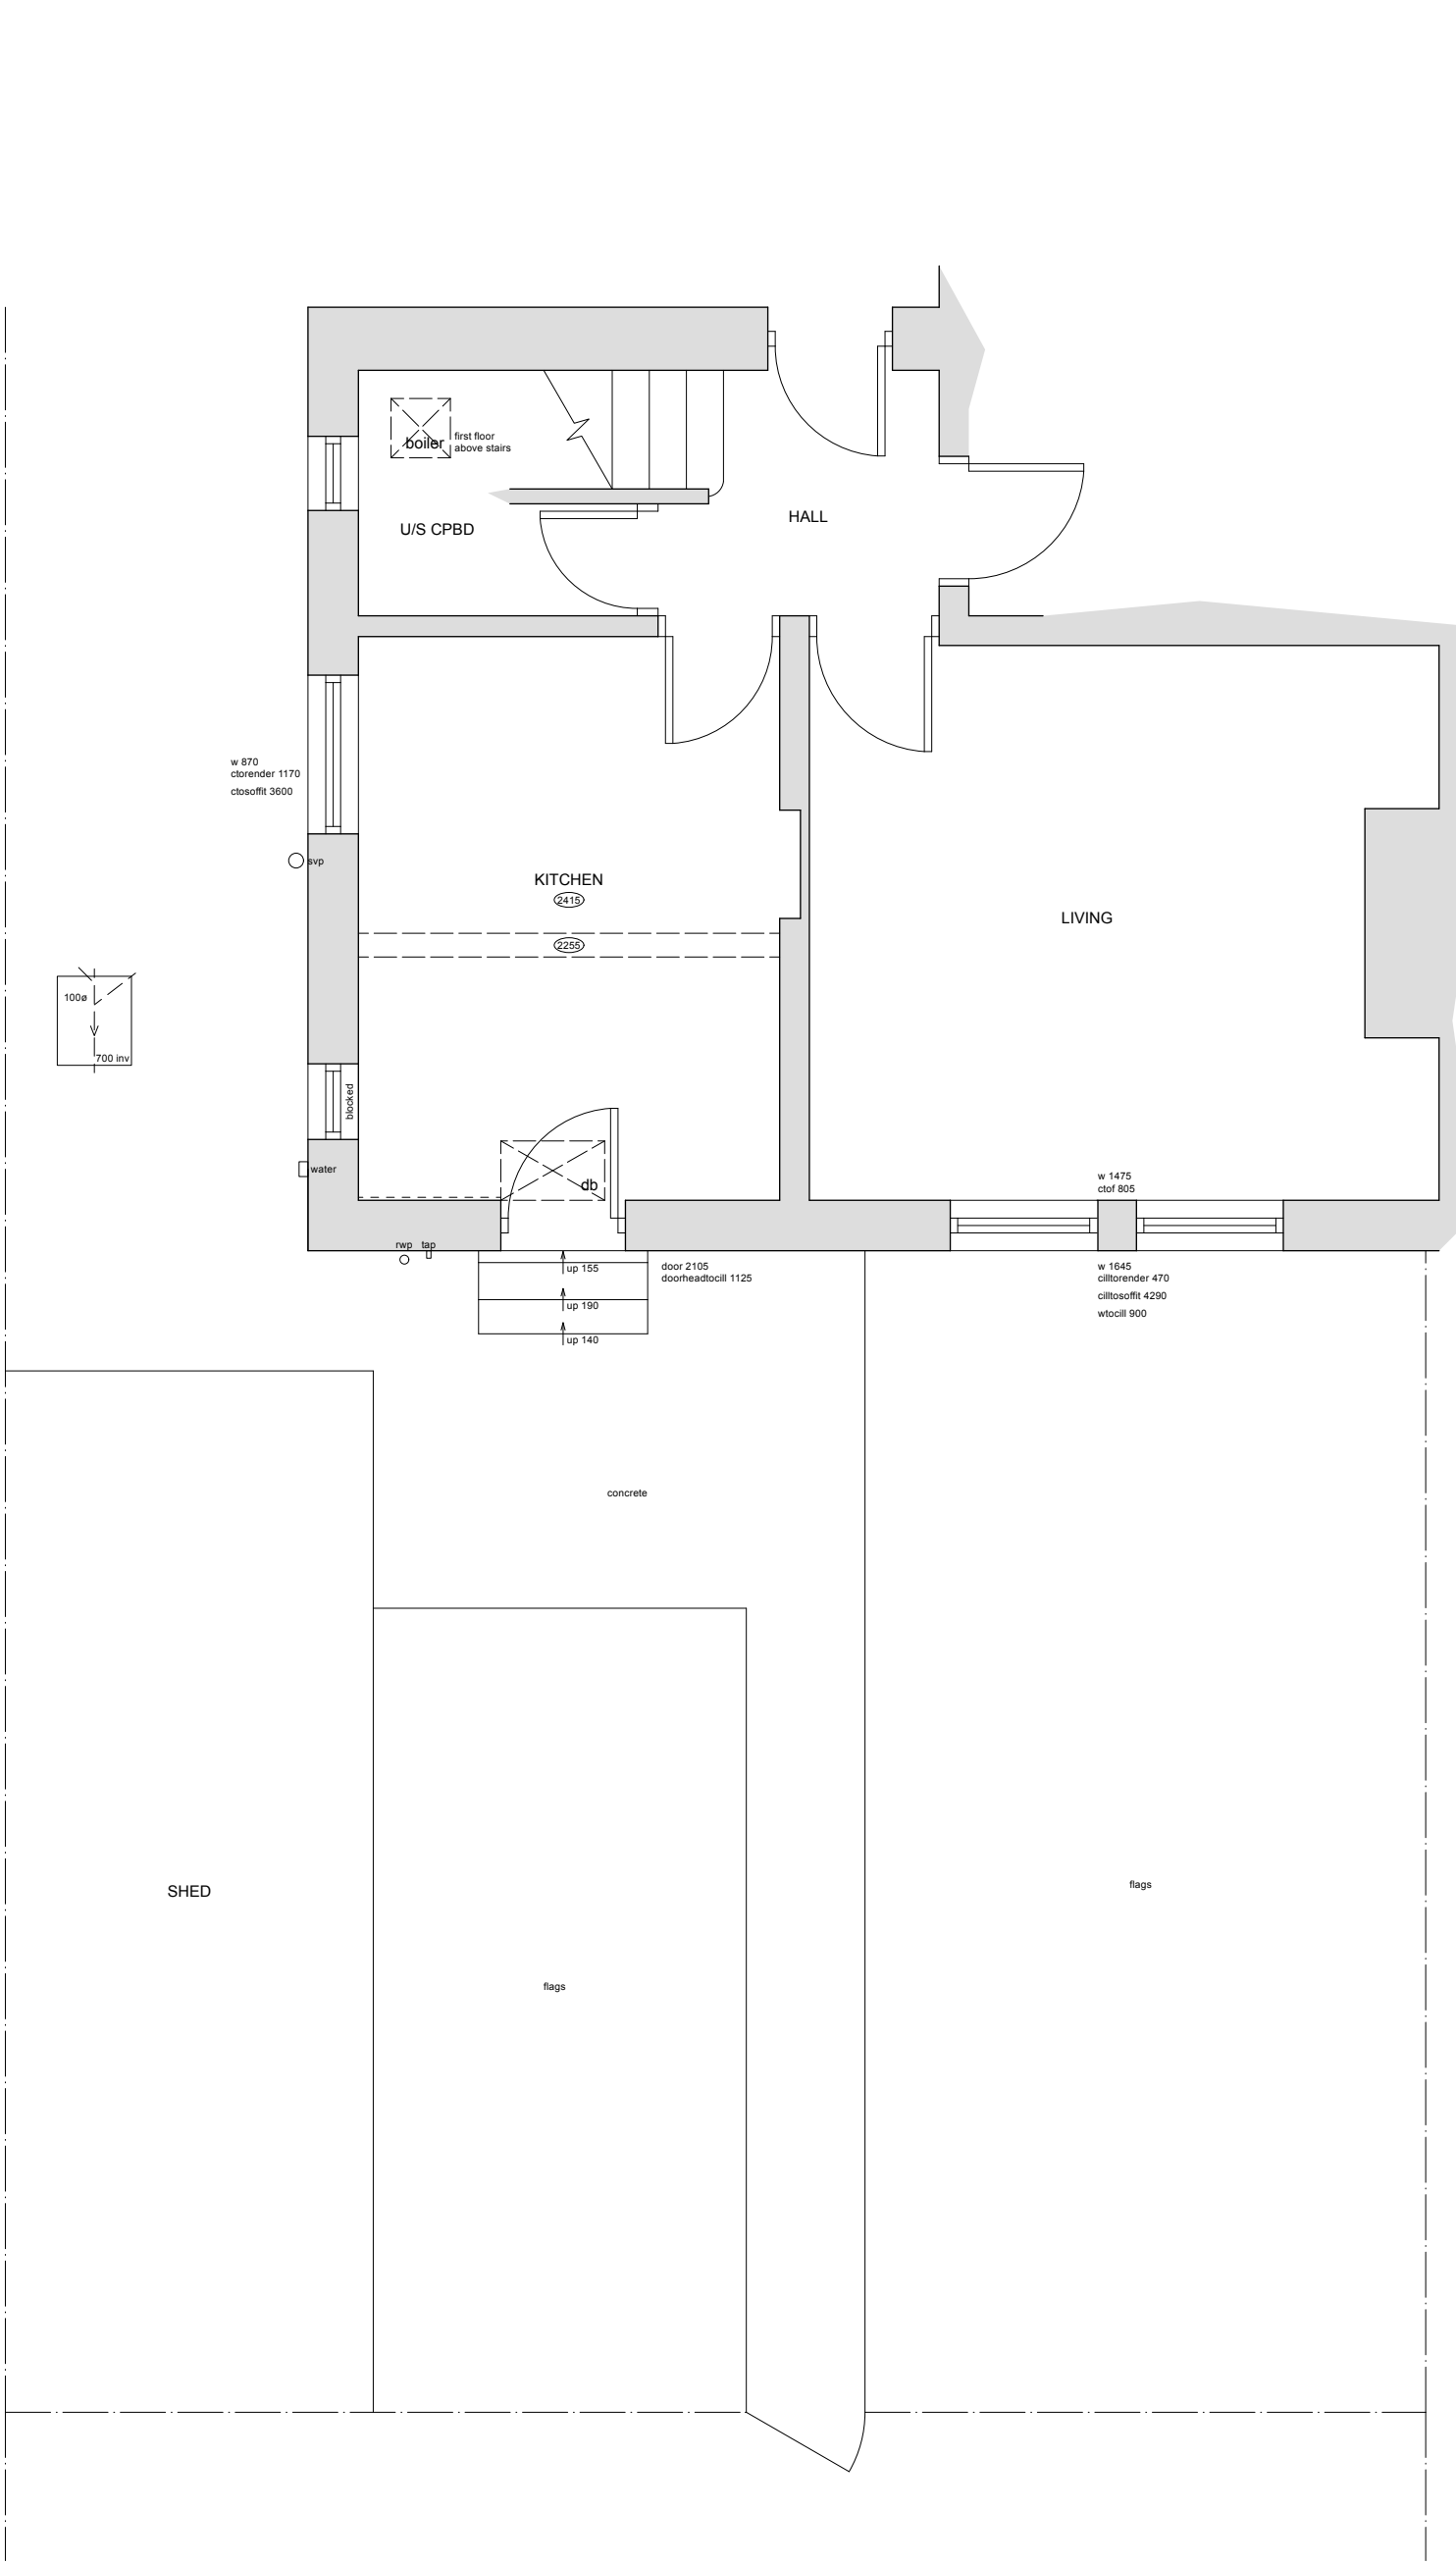


As Existing Groundfloor Plan

1:50

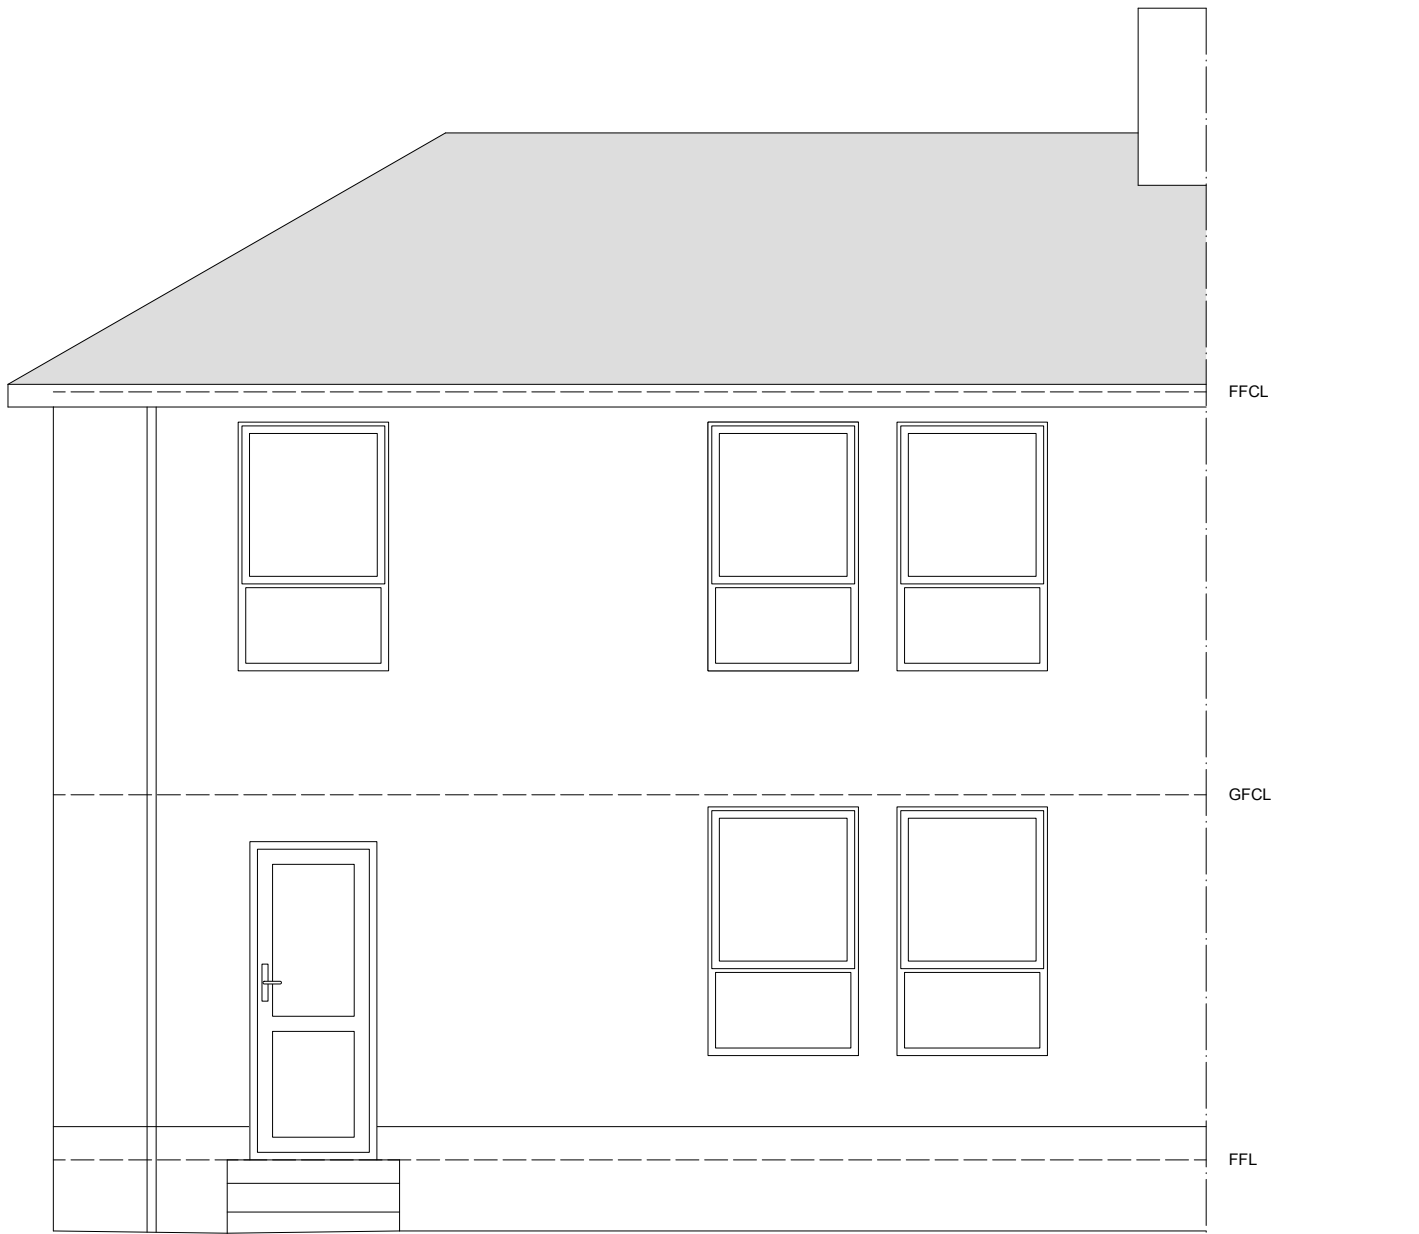


As Existing Rear (North) Elevation

1:50

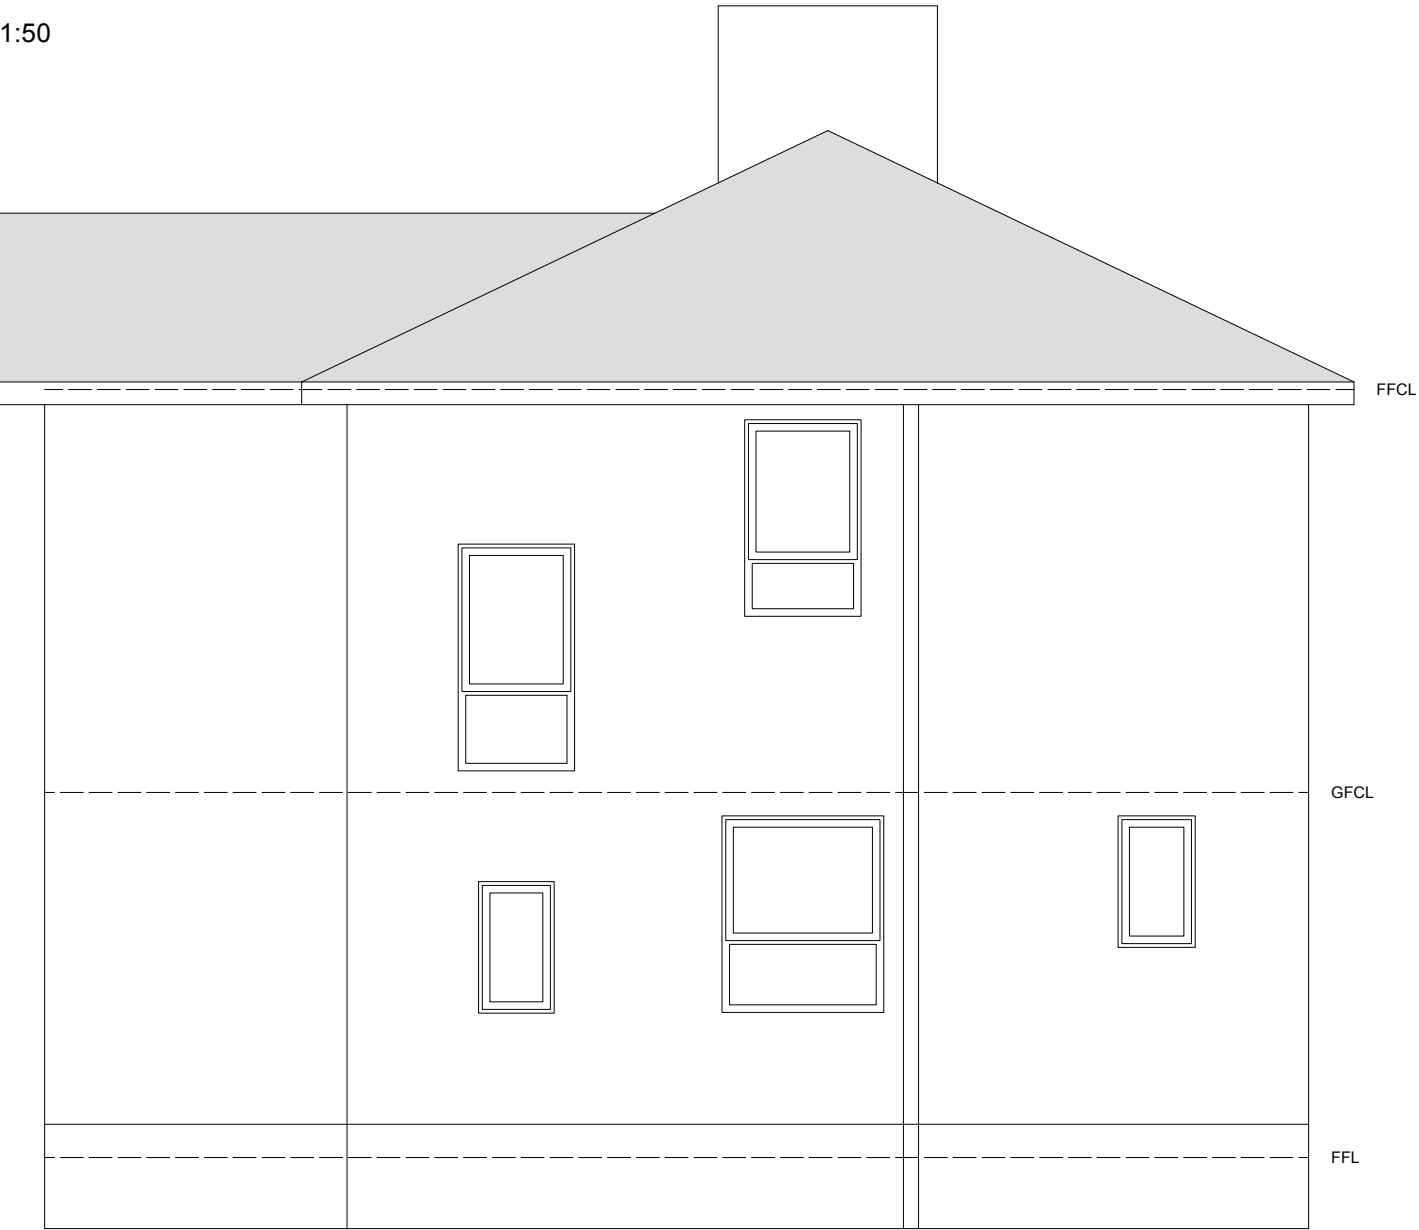

As Existing Side (West) Elevation

1:50

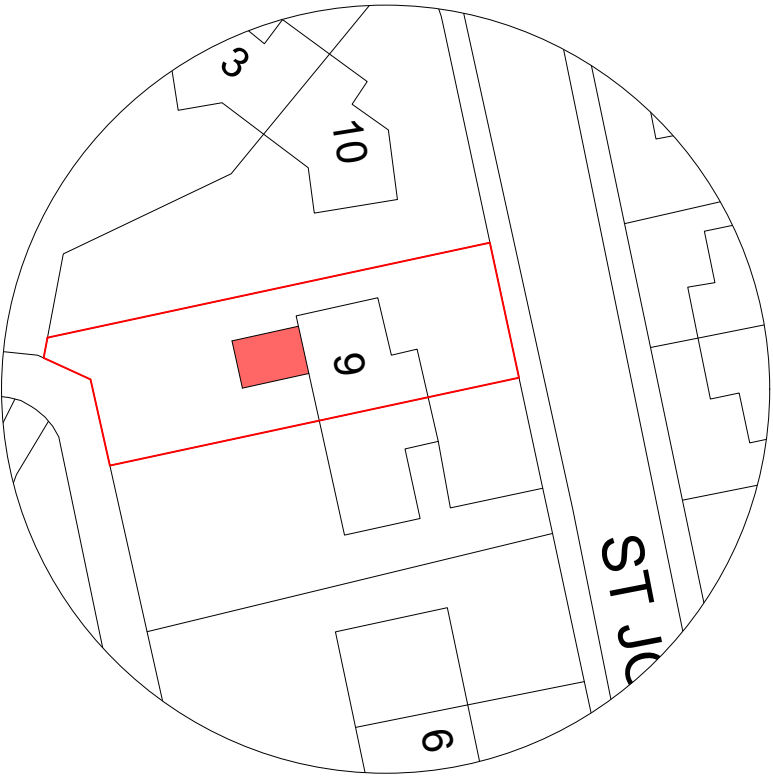

Block Plan  
Scale 1:500



NOTE:  
All dimensions to be checked on site.  
All dimensions in millimetres unless stated otherwise.

|   |             |                      |          |
|---|-------------|----------------------|----------|
| P1   | 18/12/25    | Planning Application | KFW      |
| Rev:   | Date:       | Comments:            | By:      |
| Client:   |             |                      |          |
| <br>Cumberland Council   |             |                      |          |
| <br><b>DAY CUMMINS LIMITED</b><br>Architects & Surveyors<br>Lakeland Business Park<br>Cockermouth Cumbria CA13 0QT<br>Tel: 01900 820700<br>Fax: 01900 820701<br>email: dc@day-cummins.co.uk<br><b>www.day-cummins.co.uk</b> |             |                      |          |
| Project:   |             |                      |          |
| 9 St John's Road, Thornhill, CA22 2SL   |             |                      |          |
| Drawing Title:   |             |                      |          |
| As Existing Plans and Elevations   |             |                      |          |
| Drawn:   | LD          | Checked:             | KFW      |
| Signed:   |             |                      |          |
| Scale:   | 1:50, 1:500 | Date:                | 11/06/25 |
| Paper Size:   | A2          |                      |          |
| ALL DIMENSIONS TO BE CHECKED ON SITE<br>FIGURED DIMENSIONS TO BE TAKEN IN PREFERENCE TO SCALED DIMENSIONS<br>THIS DRAWING IS COPYRIGHT<br>© CROWN COPYRIGHT. OS LICENCE - AC0000805454   |             |                      |          |
| Project No:   | 6031/31     | Drawing No:          | 01       |
| Rev:   |             |                      | P1       |