


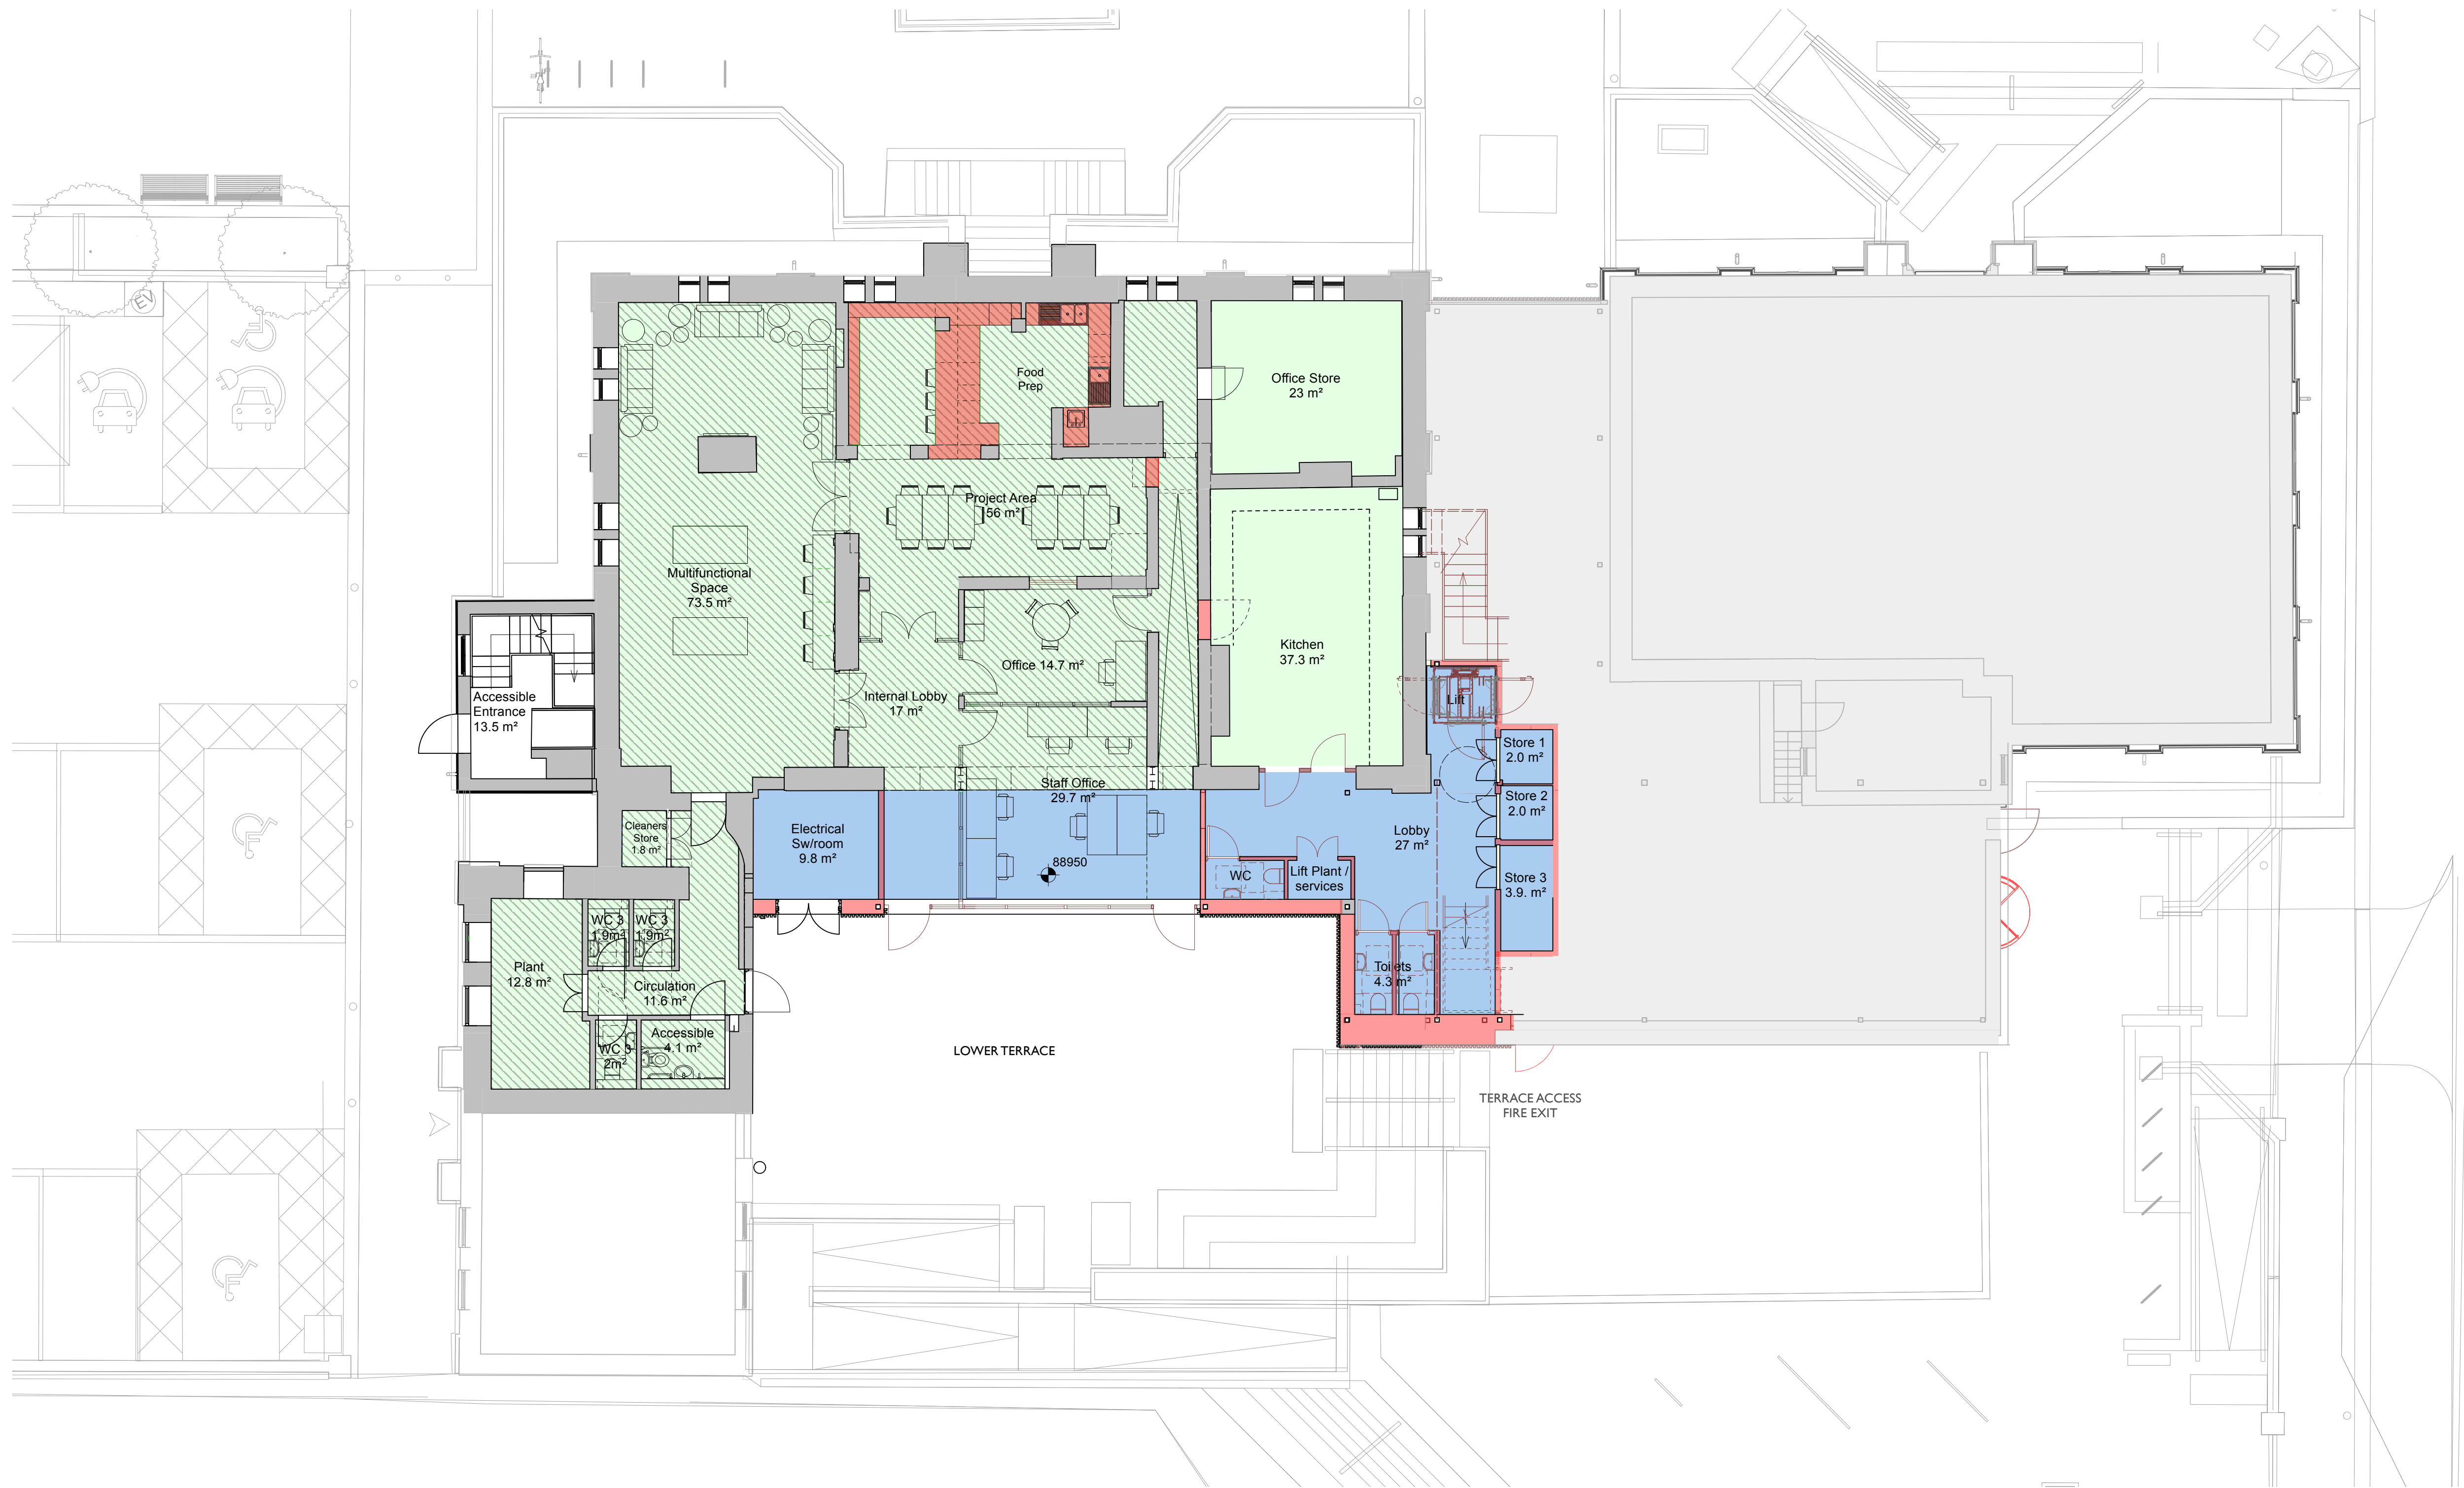

LOWER GROUND FLOOR

KEY

PROPOSED
EXTENSION

WITHIN EXISTING
BUILDING FOOTPRINT

PROPOSED RAISED
FLOOR LEVEL

PROPOSED
ELEMENT

P1

30/09/25

Planning Reactivation Issue

LCSC

Rev:

Date:

Commence:

By:

Client:



Cumberland
Council



DAY CUMMINS LIMITED

Architects & Surveyors
Lakeland Business Park
Cockermouth Cumbria CA13 0QT
Tel: 01900 820700
Fax: 01900 820701
email: dc@day-cummins.co.uk
www.day-cummins.co.uk

Project:

CLEATOR MOOR COMMUNITY HUB AND
TOWN SQUARE PUBLIC REALM

Drawing Title:

Proposed Lower Ground Floor Plan

Drawn:

LCSC

Checked:

Signed:

Scale:

1:100

Date:

14/7/25

Paper Size:

A1

ALL DIMENSIONS TO BE CHECKED ON SITE
FOURD DIMENSIONS TO BE TAKEN IN PREFERENCE
TO SCALD DIMENSIONS
THIS DRAWING IS COPYRIGHT

Project No:

6046

Drawing No:

13

Rev:

PI