


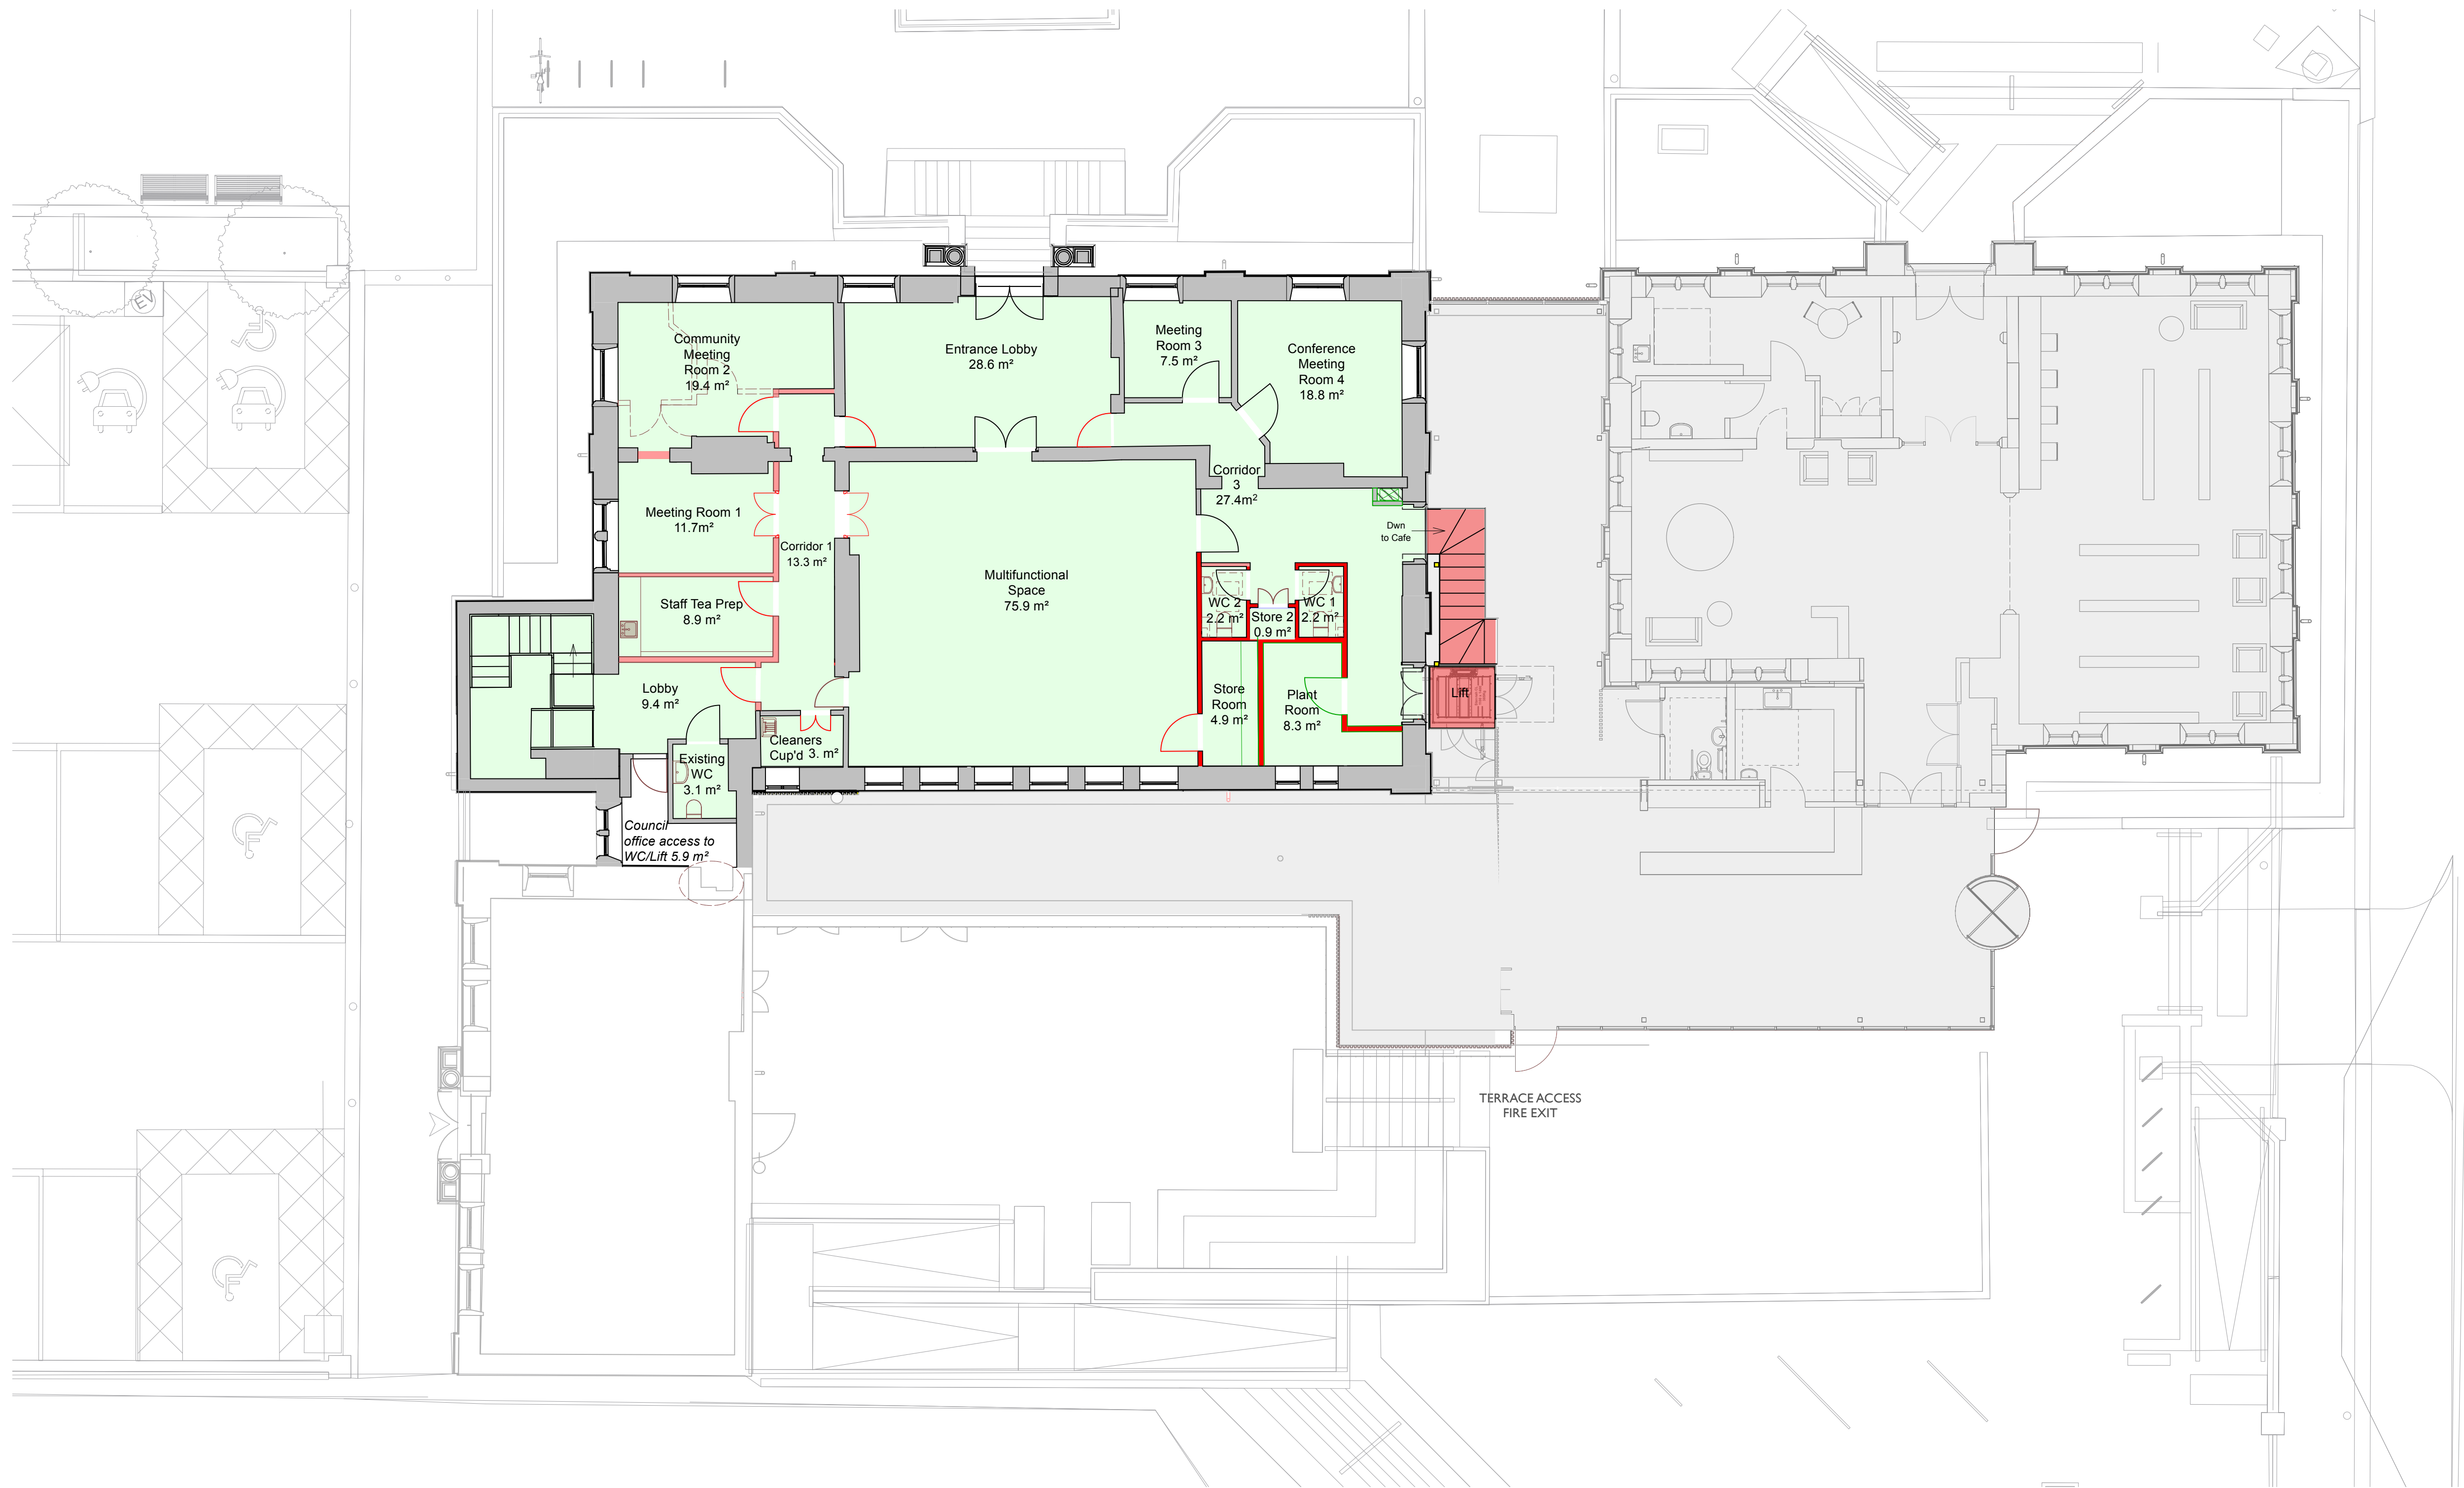

UPPER GROUND FLOOR

KEY

- PROPOSED EXTENSION
- WITHIN EXISTING BUILDING FOOTPRINT
- PROPOSED RAISED FLOOR LEVEL
- PROPOSED ELEMENT

P1	18/09/25	Planning Reactivation Issue	LCSC
Rev:	Date:	Commence:	By:
Client:			
 Cumberland Council			
 DAY CUMMINS LIMITED Architects & Surveyors Lakeland Business Park Cockermouth Cumbria CA13 0QT Tel: 01900 820700 Fax: 01900 820701 email: dc@day-cummins.co.uk www.day-cummins.co.uk			
Project: CLEATOR MOOR COMMUNITY HUB AND TOWN SQUARE PUBLIC REALM			
Drawing Title: Proposed Upper Ground Floor Plan			
Drawn: LCSC	Checked:	Signed:	
Scale: 1:100	Date: 14/7/25	Paper Size: A1	
ALL DIMENSIONS TO BE CHECKED ON SITE FOURD DIMENSIONS TO BE TAKEN IN PREFERENCE TO SCALD DIMENSIONS THIS DRAWING IS COPYRIGHT			
Project No: 6046	Drawing No: 15	Rev: P1	

