




Proposed North Elevation (Facing High Street)

Infill Extension, set back from line of historic facades. (repositioned sculpture shown in front.)

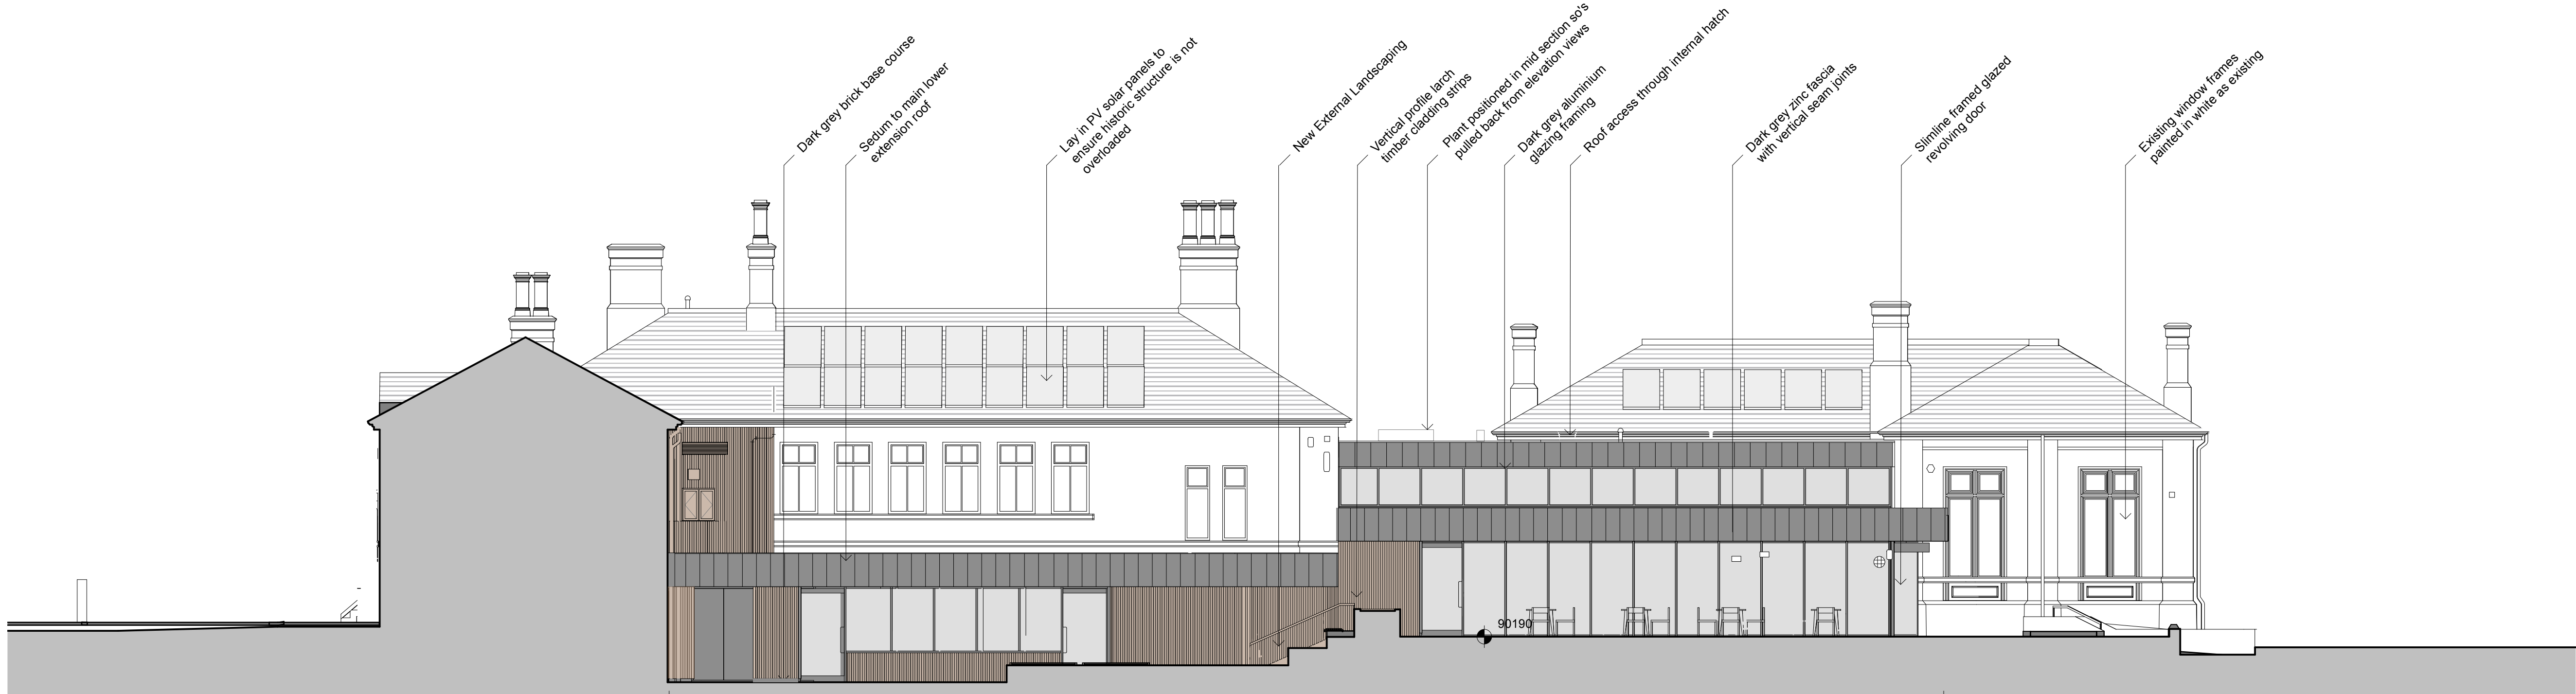

Proposed South Elevation (Facing Civic Hall Car Park)

Rear extension and relandscaping

PIA	06/10/25	Planning Reactivation Issue - following client comments		LCSC
Rev:	Date:	Comments:	By:	
Client:				
				
				
DAY CUMMINS LIMITED Architects & Surveyors Lakeland Business Park Cockermouth Cumbria CA13 0QT Tel: 01900 820700 Fax: 01900 820701 email: dc@day-cummins.co.uk www.day-cummins.co.uk				
Project: CLEATOR MOOR COMMUNITY HUB AND TOWN SQUARE PUBLIC REALM				
Drawing Title: Proposed Elevations North and South				
Drawn: LCSC	Checked:	Signed:		
Scale: 1:100	Date: 14/7/25	Paper Size: A1		
ALL DIMENSIONS TO BE CHECKED ON SITE FIGURED DIMENSIONS TO BE TAKEN IN PREFERENCE TO SCALED DIMENSIONS THIS DRAWING IS COPYRIGHT				
Project No: 6046	Drawing No: 16	Rev: PIA		