


Rev:	Date:	Comments:	By:
Client:			
RC Civils Ltd			
			
DAY CUMMINS LIMITED			
Architects & Surveyors Lakeland Business Park Cockermouth Cumbria CA13 0QT Tel: 01900 820700 Fax: 01900 820701 email: dc@day-cummins.co.uk www.day-cummins.co.uk			
Project:			
Conversion of Barns at Mowbray Farm, Frizington			
Drawing Title:			
Existing Site Plan			
Drawn:	MD/LP	Checked:	JM
Scale:	1:250	Date:	3/3/25
Paper Size:		A1	
ALL DIMENSIONS TO BE CHECKED ON SITE FIGURED DIMENSIONS TO BE TAKEN IN PREFERENCE TO SCALED DIMENSIONS THIS DRAWING IS COPYRIGHT			
Project No:	6088	Drawing No:	8
Rev:	-		

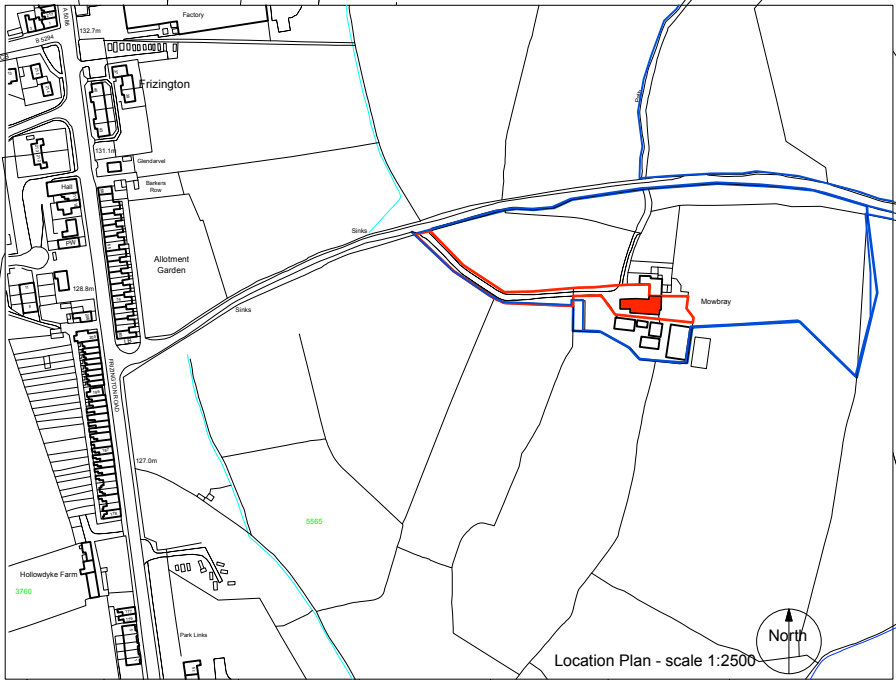

Location Plan - scale 1:2500

