




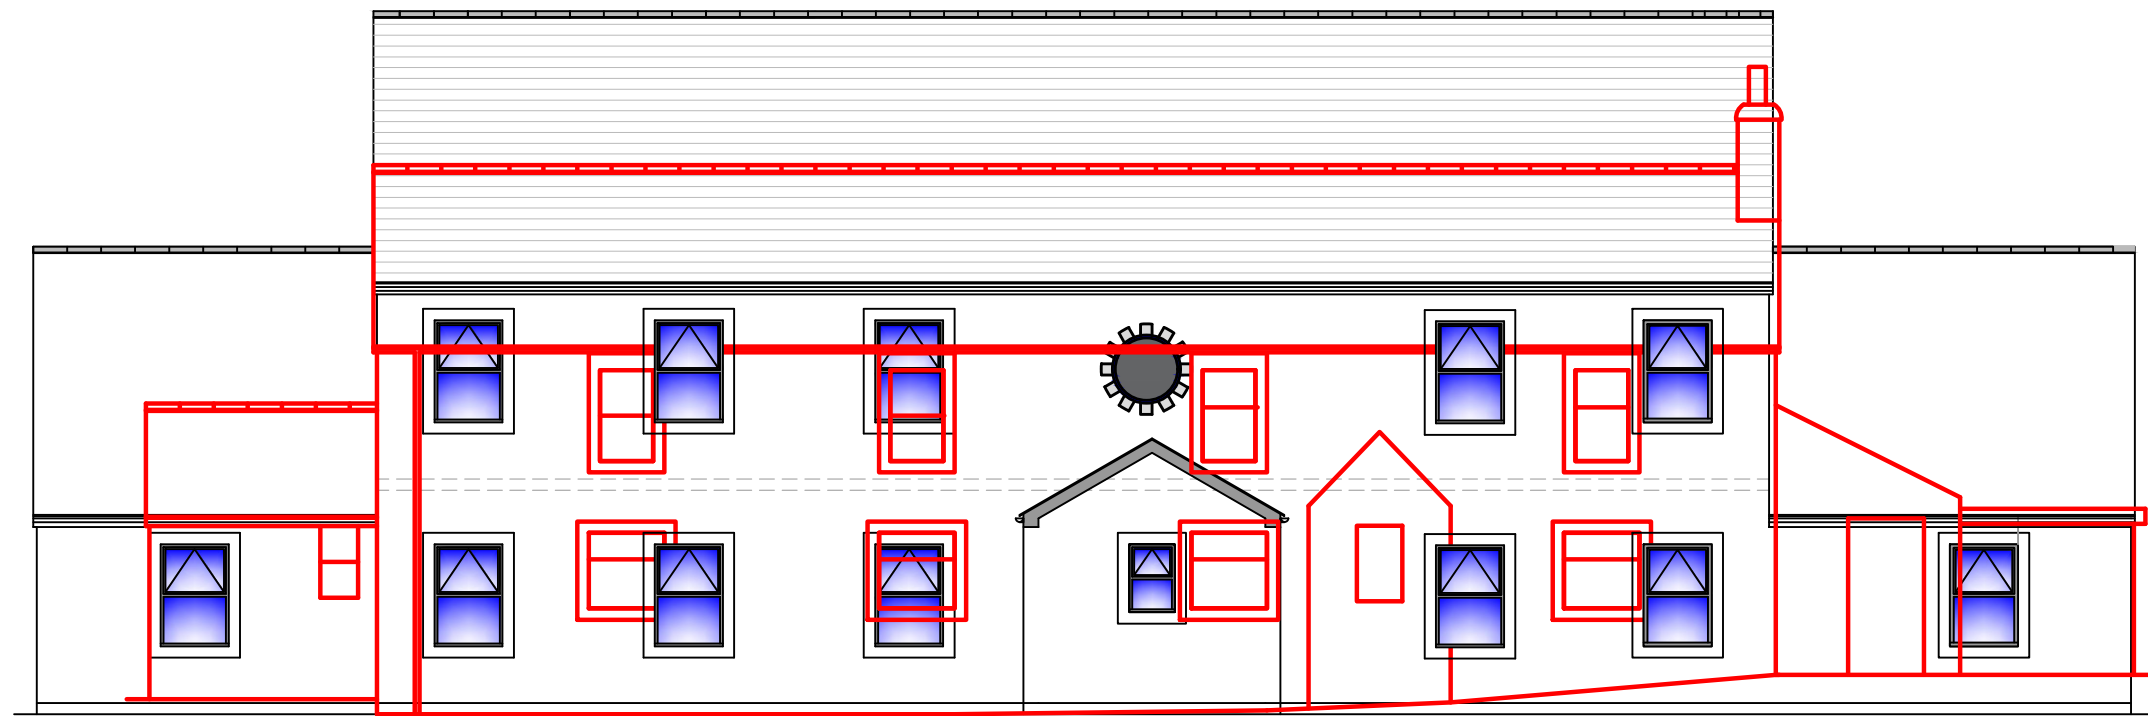


North West Elevation

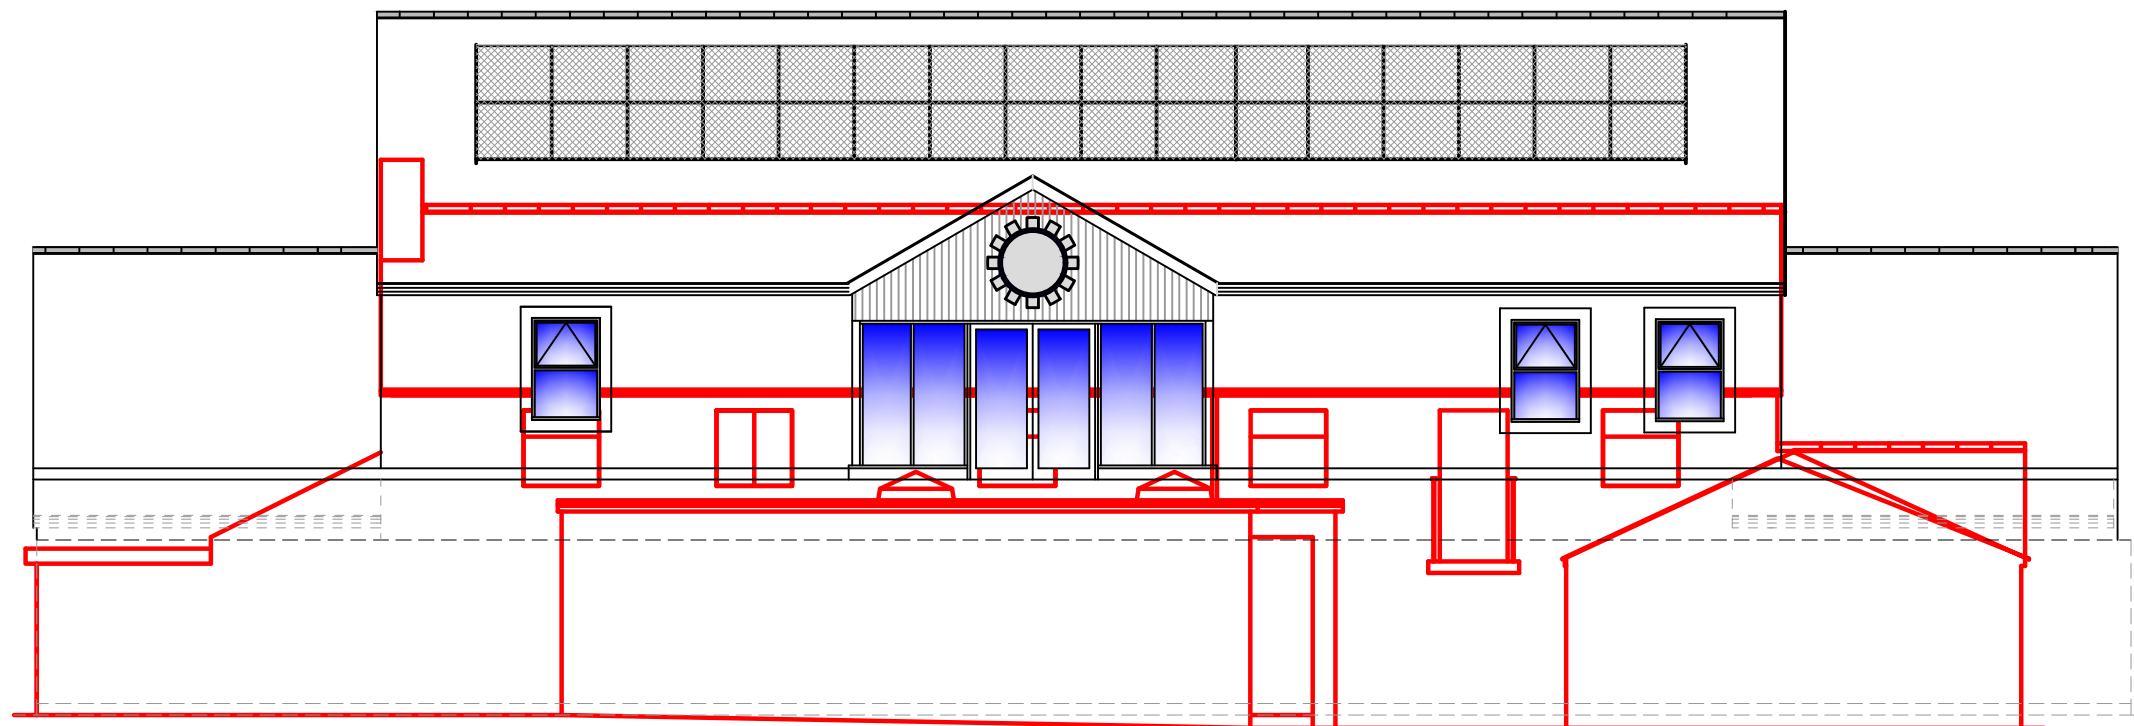

South West Elevation

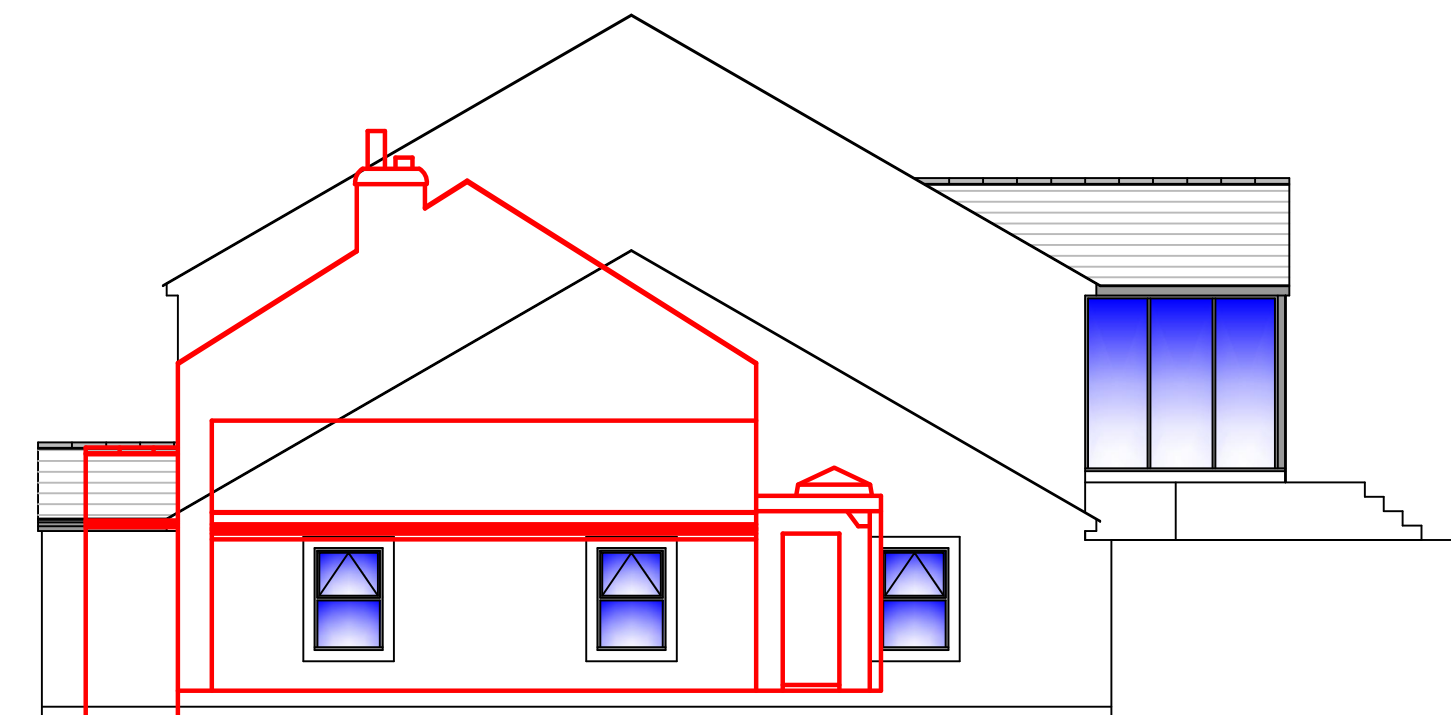

North East Elevation

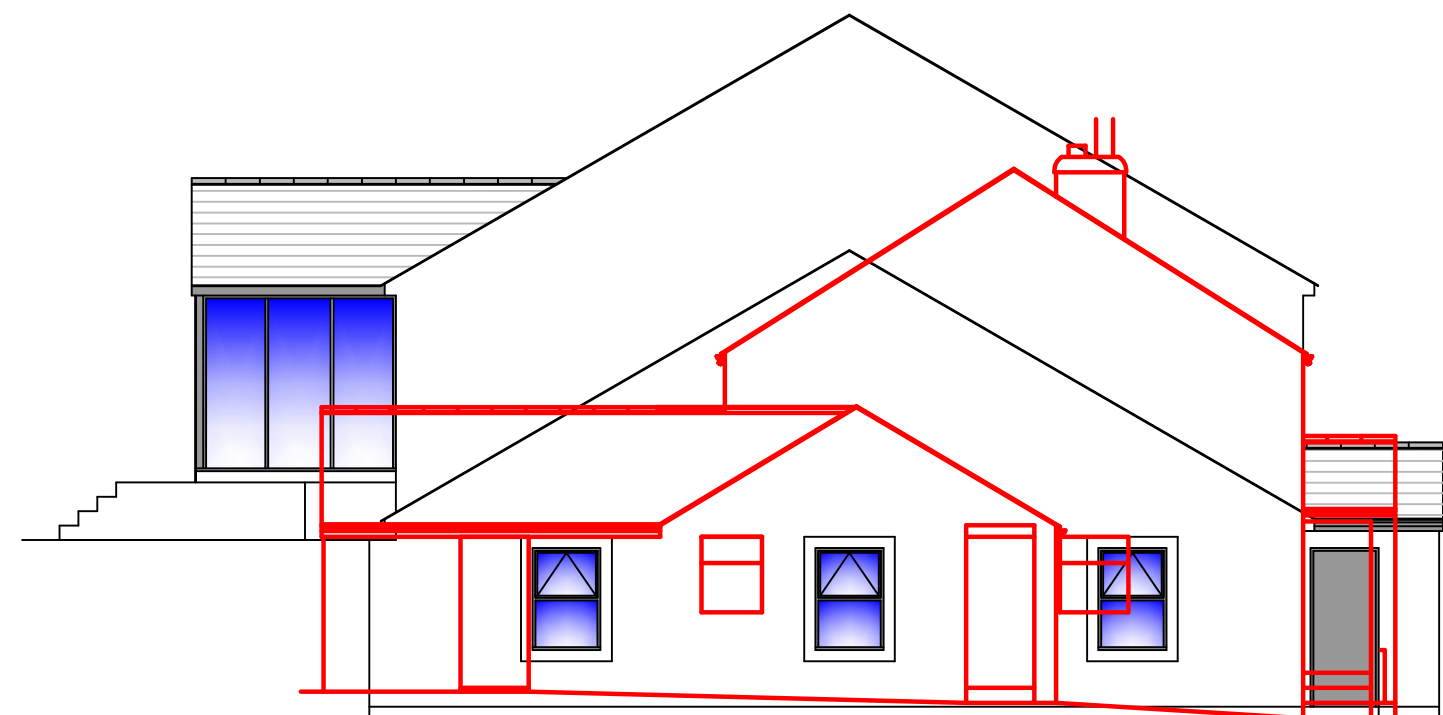

South East Elevation

TITLE:

Proposed Office Development

(Overlay Plan)

CLIENT:

G & A M Lawson

ADDRESS:

Park Head,

Thornhill,

Egremont

SCALE:

1:100 @ A2

DRAWING NO.

G&AML / KT / 26 / 08R



2, Coniston Close, Workington, Cumbria CA14 3PL
Tel: 01900 62132