


This drawing is for the sole purpose of obtaining Local Authority Planning & Building Regulation approval only. The building contractor shall be responsible for the checking of all dimensions on site. The building contractor shall be responsible for the stability of the existing structures during the demolition & construction works. The building contractor shall be responsible for the correct setting out of all works on site.

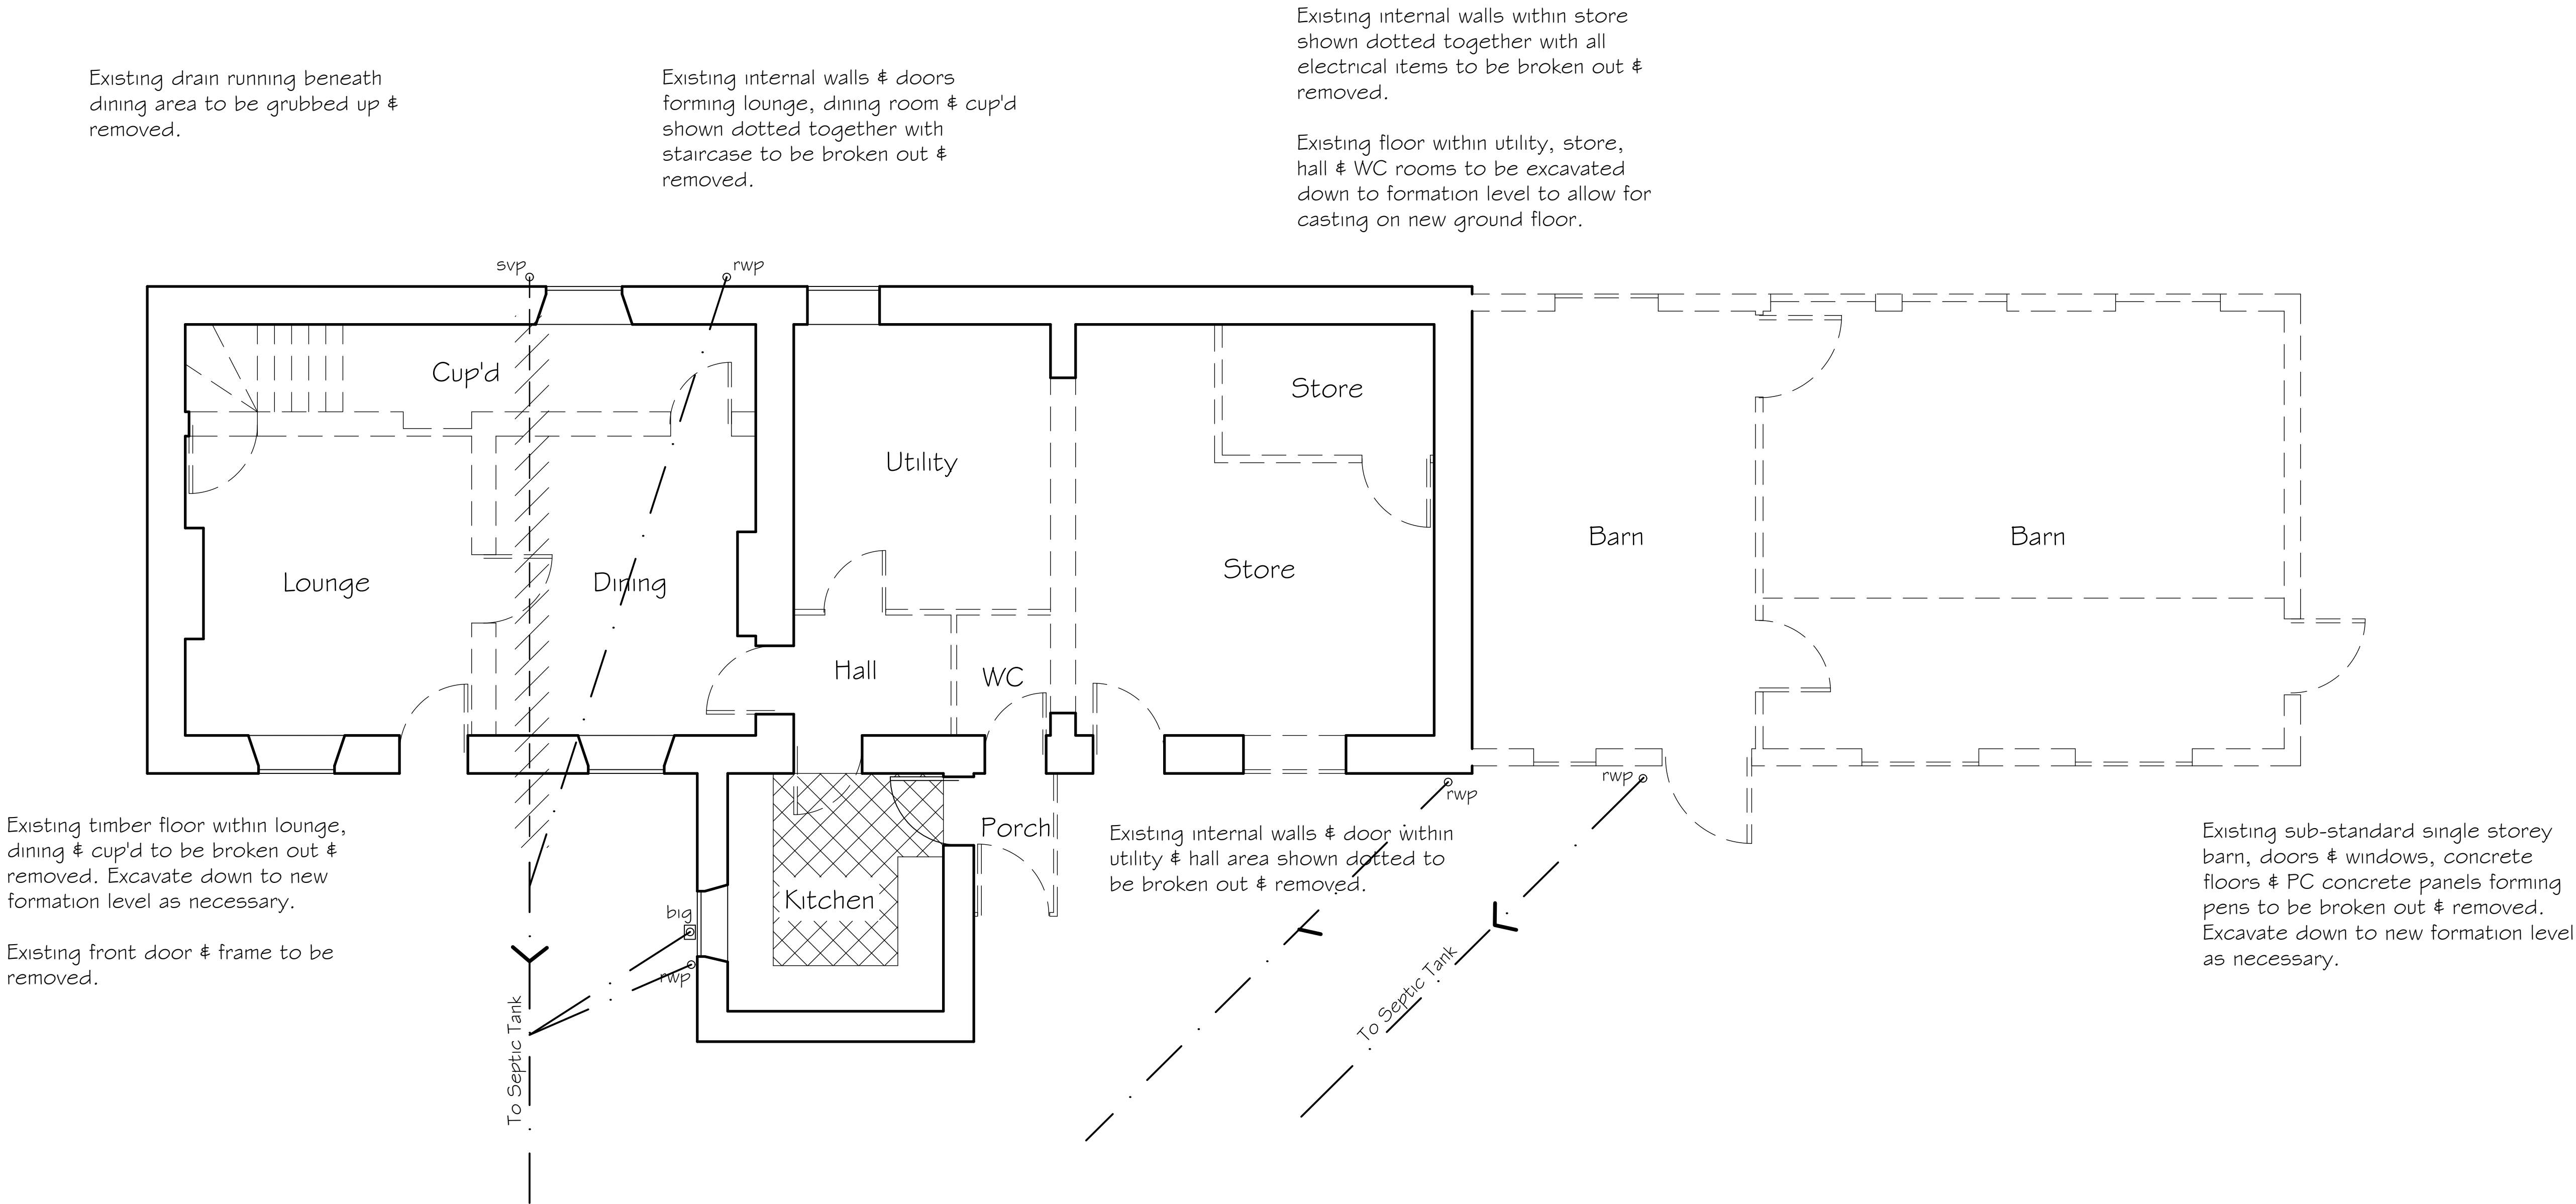

GROUND FLOOR PLAN AS EXISTING SHOWING PROPOSED DEMOLITION WORKS
Scale 1:50 @ A1
Scale 1:100 @ A3

Rev B	Modified to suit planning dept requests	July 2026
PROPOSED CONVERSION OF EXISTING HAYLOFT & DEMOLITION & REPLACEMENT OF EXISTING SINGLE STOREY BUILDING TO FORM AN EXTENSION TO THE EXISTING DWELLING TO GILL HOUSE FARM, EGREMONT, CUMBRIA, CA22 2UB FOR SAMANTHA CLARKE DRG No 3		