



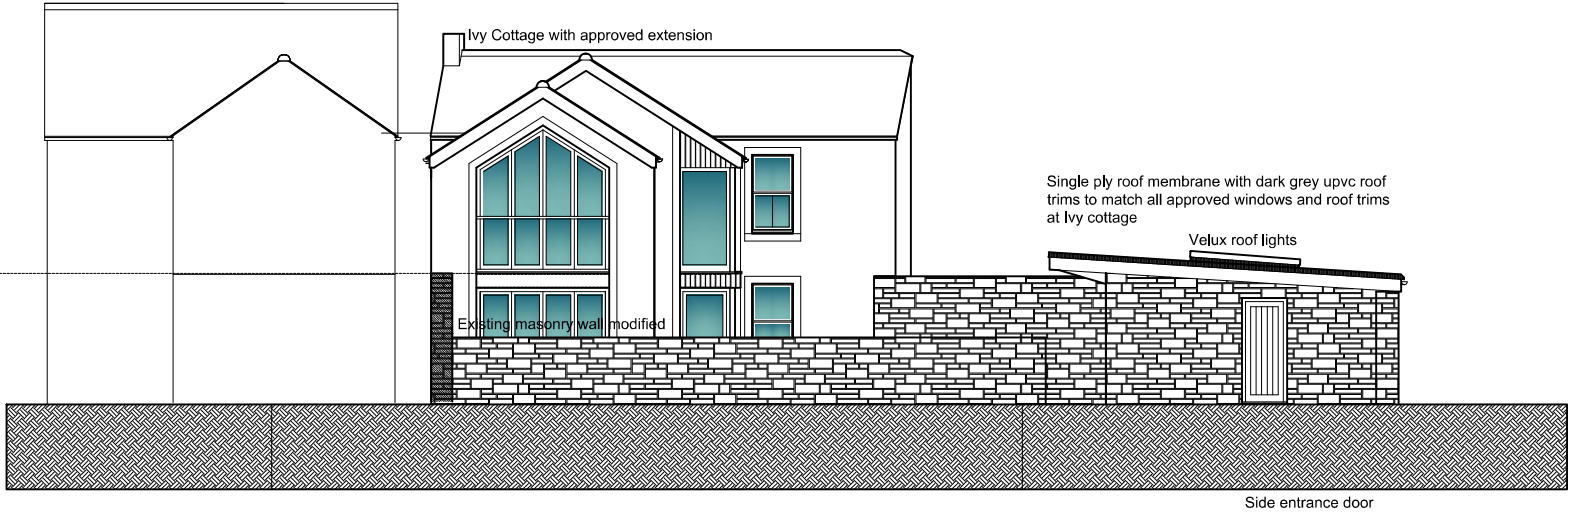

PROPOSED SIDE ELEVATION

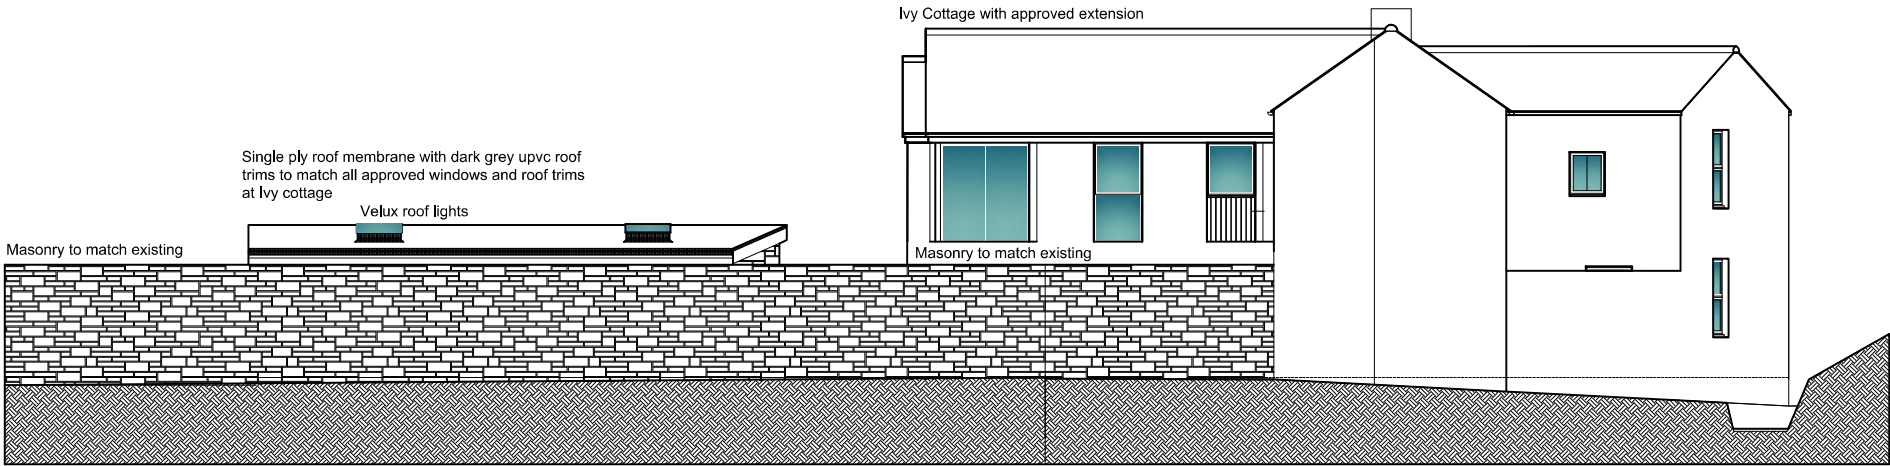

PROPOSED REAR ELEVATION

SCALE BAR 1/200 ORIGINAL DRAWING SIZE A3	0.0	2.0	4.0	6.0	8.0	10.0	12.0	14.0	16.0	18.0	20.0 metres	80.0 metres	70.0	60.0	50.0	40.0	30.0	20.0	10.0	0.0	SCALE BAR 1/500		
SCALE BAR 1/100	0.0	1.0	2.0	3.0	4.0	5.0	6.0	7.0	8.0	9.0	10.0 metres	40.0 metres	35.0	30.0	25.0	20.0	15.0	10.0	5.0	0.0	SCALE BAR 1/2500		
SCALE BAR 1/50	0.0	1.0	2.0	3.0	4.0	5.0	6.0	7.0	8.0	9.0	10.0 metres	40.0 metres	35.0	30.0	25.0	20.0	15.0	10.0	5.0	0.0	SCALE BAR 1/2500		
IVY COTTAGE AND ADJACENT GARDEN LONSDALE PLACE WHITEHAVEN CUMBRIA CA28 6DX FOR MR. MIKE GRAHAH					NEW SUNROOM/OFFICE/GYM.					PROPOSED ELEVATIONS					Scale: Date: DWG No.		1/00 @ A3 JULY 2026 24/0463/08		Geoffrey Wallace Limited FCSM MCIAT Architectural Design and Technology Mobile 07816046756 geoffreywallaceltd@gmail.com				