




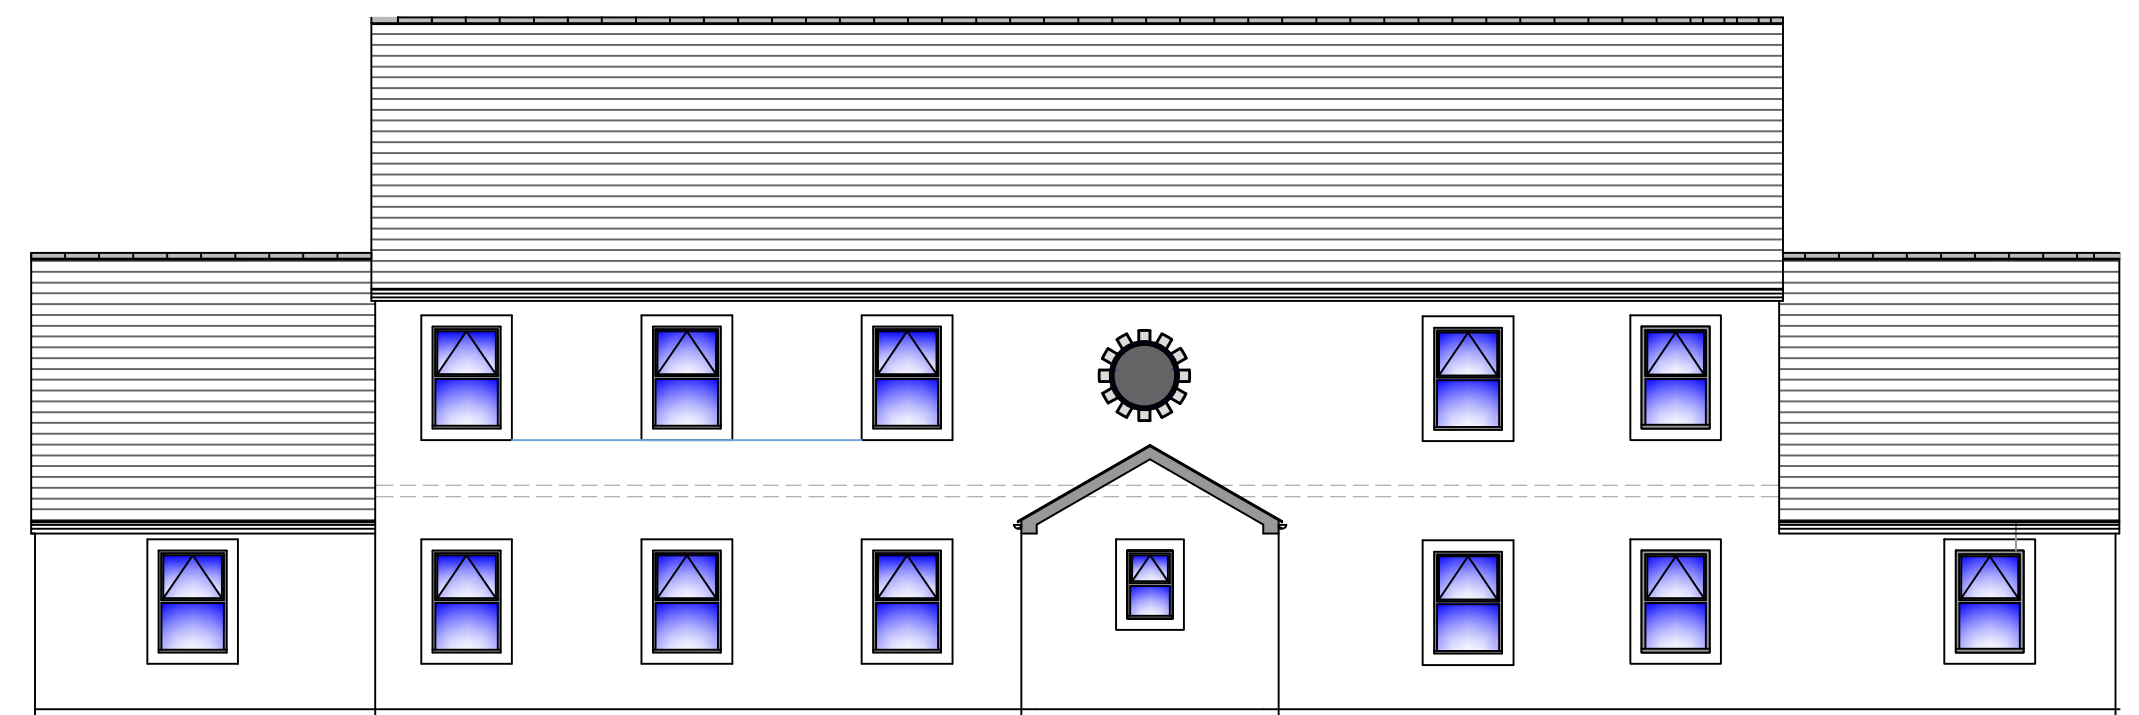


North West Elevation

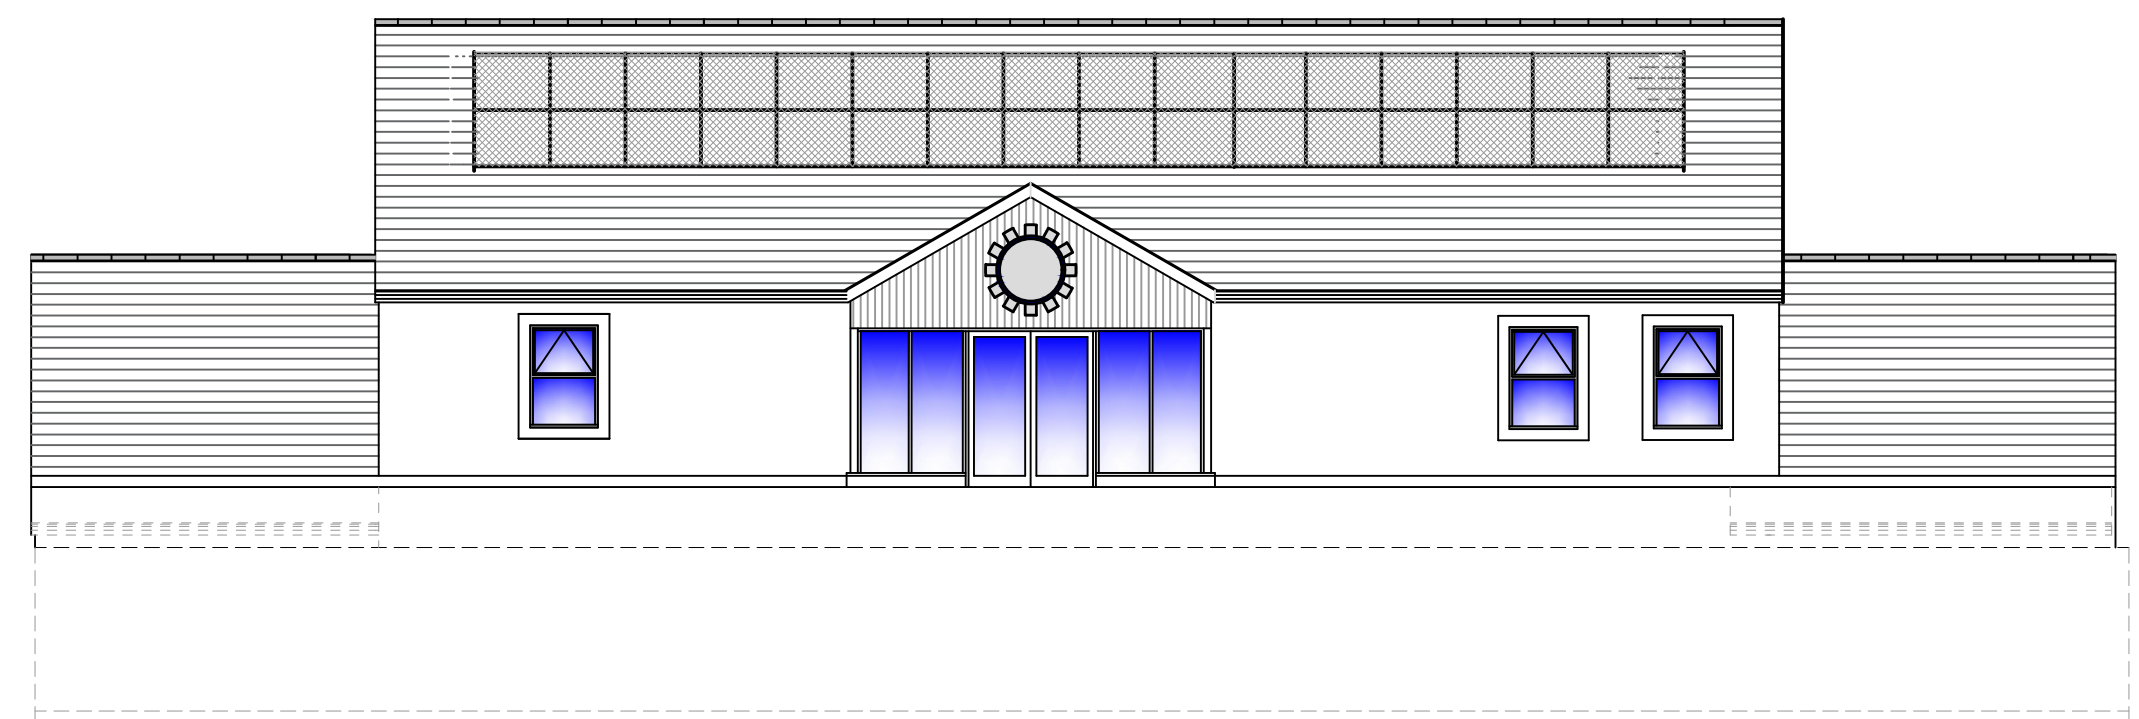

South West Elevation

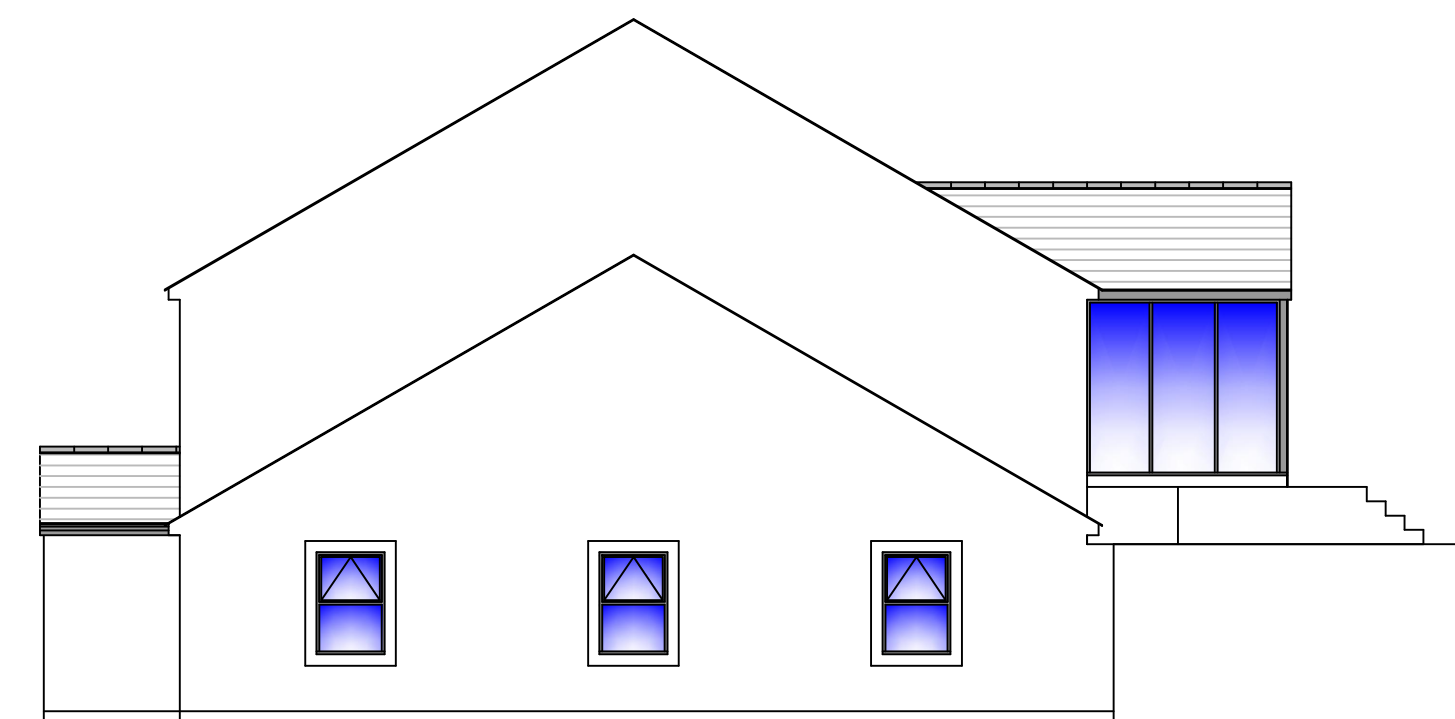

North East Elevation

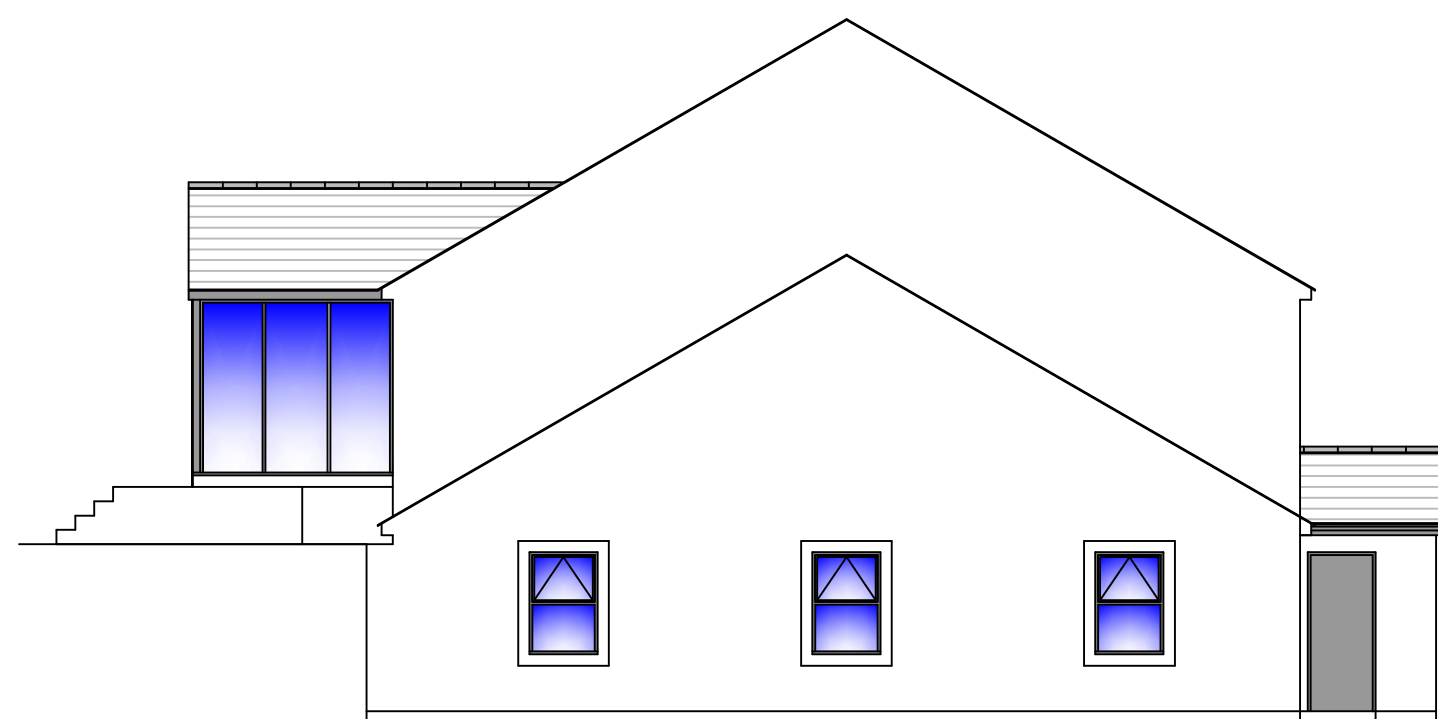

South East Elevation

NOTES:

Roof to be natural slate with matching ridge pieces.

Windows to be Grey UPVc High Performance Windows aith Double Glazed Units.

Walls to be K Rend Polymer Render.

TITLE:

Proposed Office Development

(Revised Elevations)

CLIENT:

G & A M Lawson

ADDRESS:

Park Head,

Thornhill,

Egremont

SCALE:

1:100 @ A2

DRAWING NO.

G&AML / KT / 26 / 01R

Coniston
Consultants

2, Coniston Close, Workington, Cumbria CA14 3PL
Tel: 01900 62132